


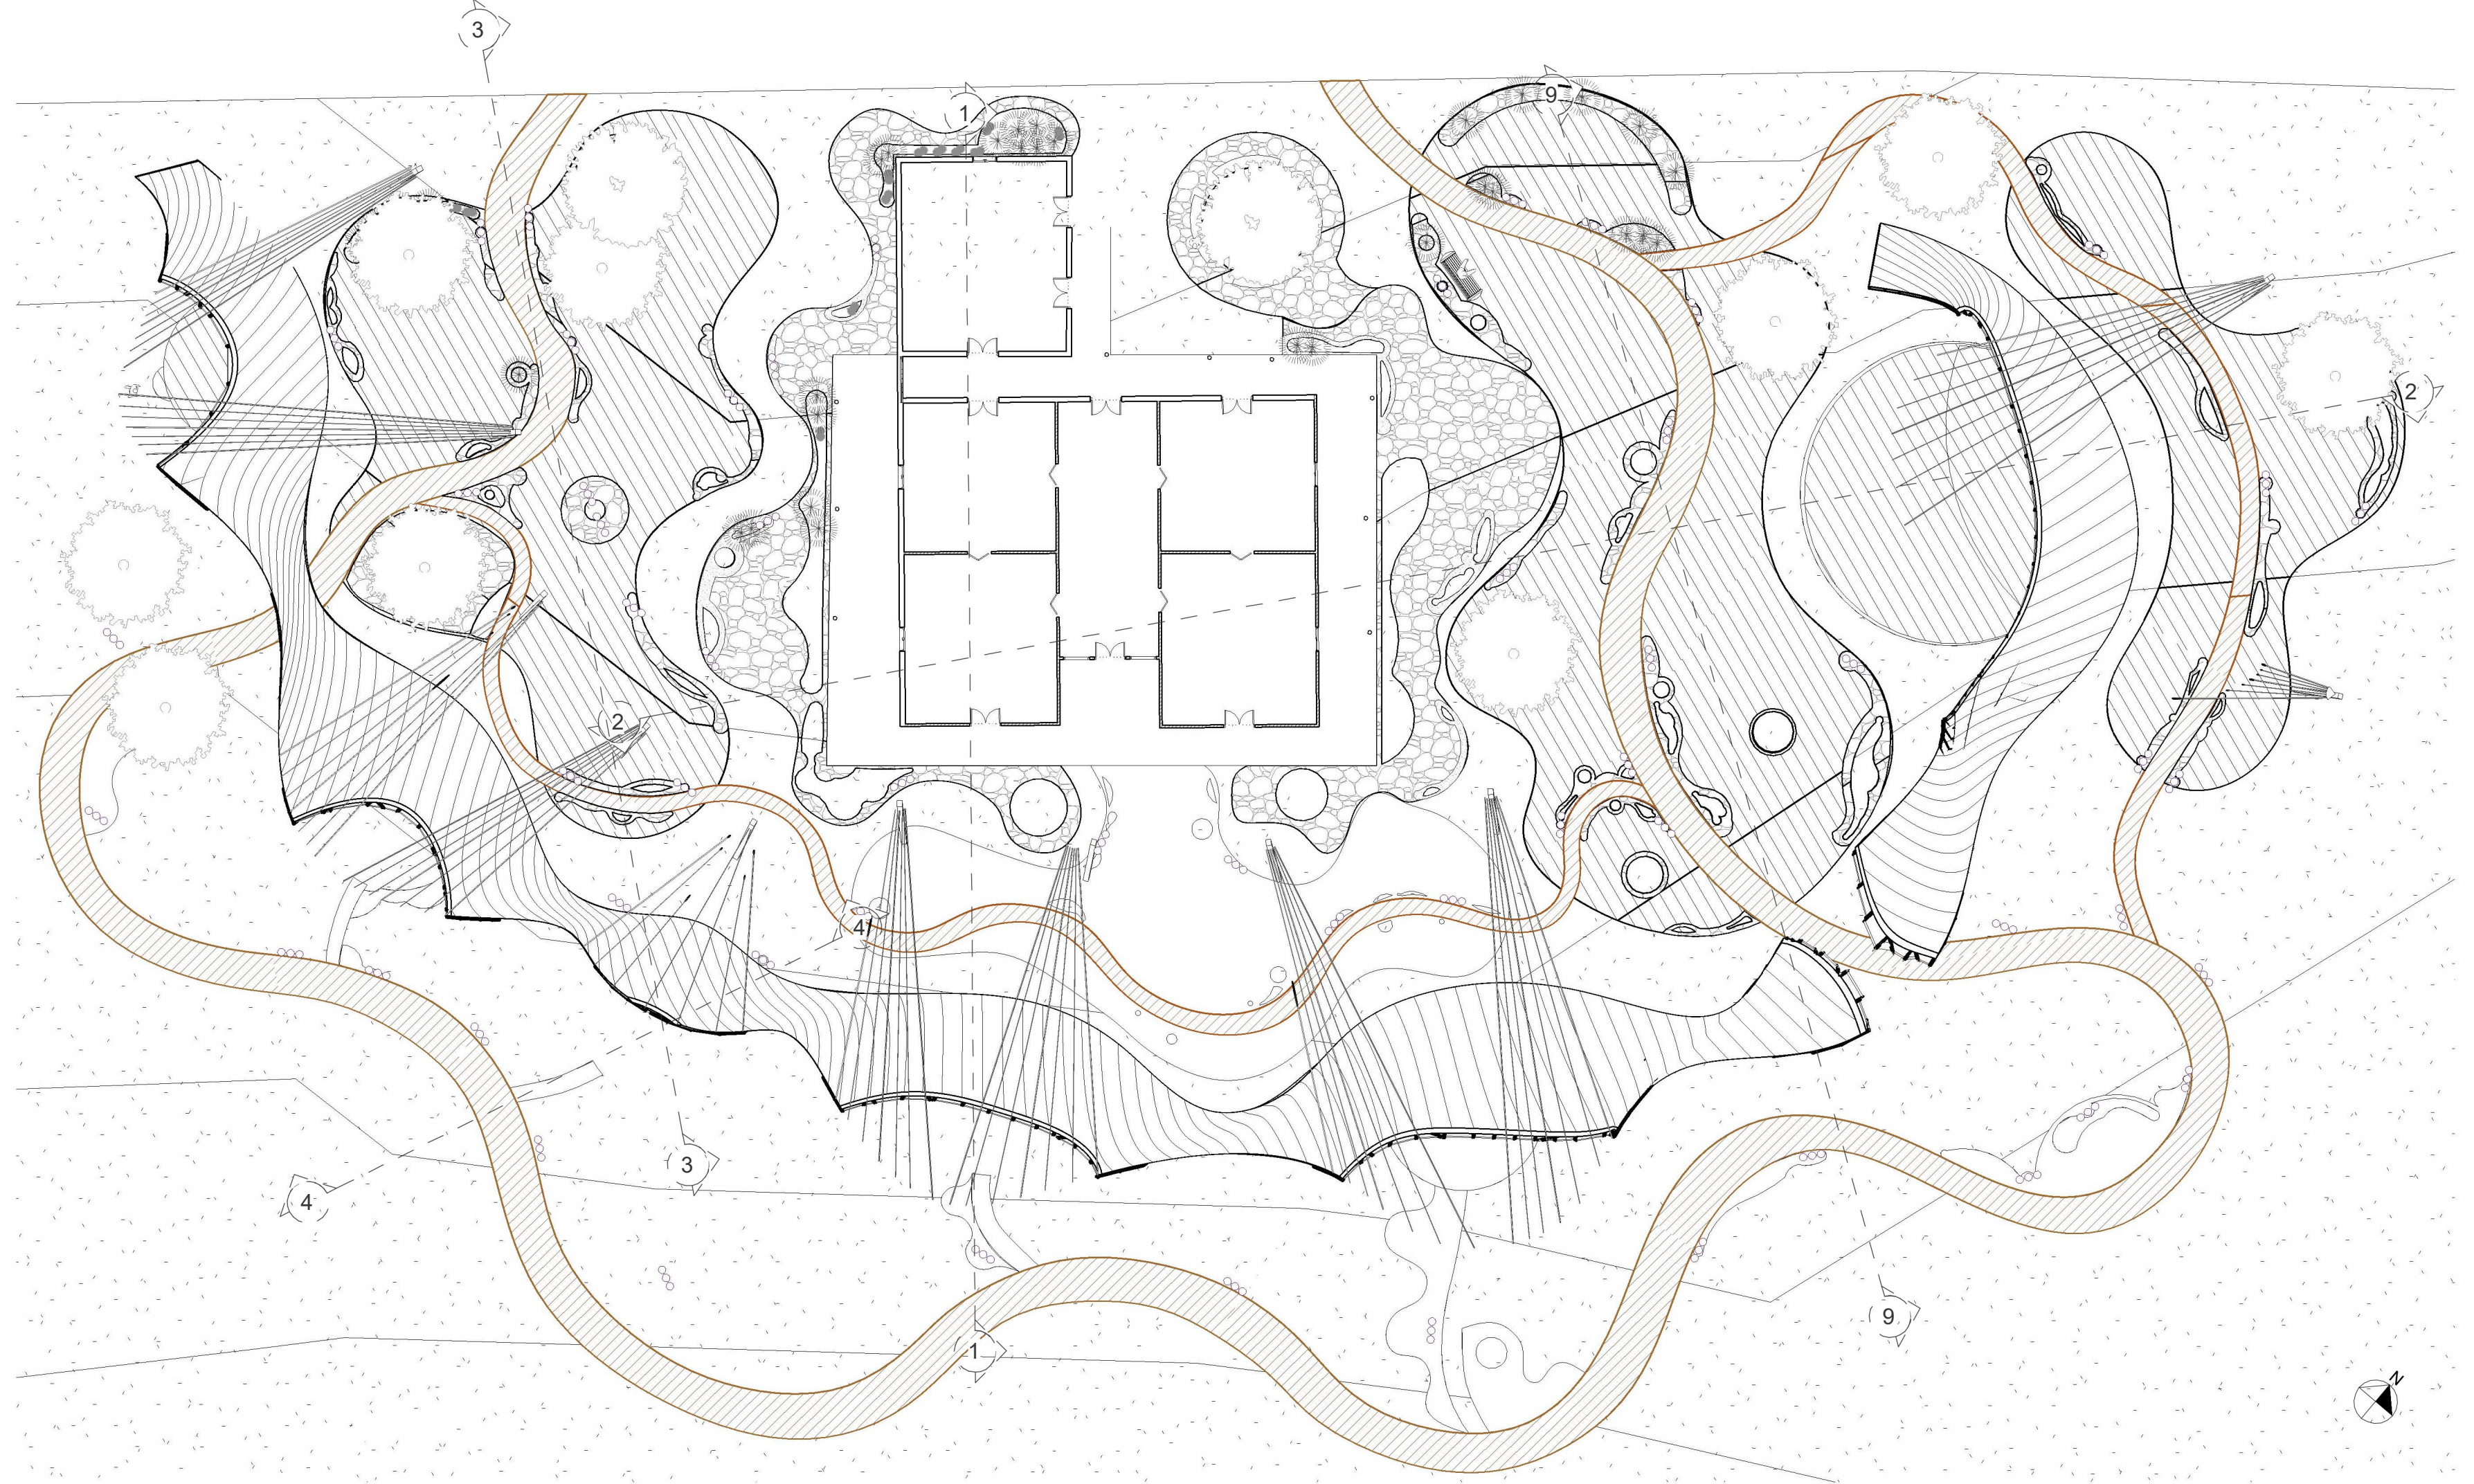


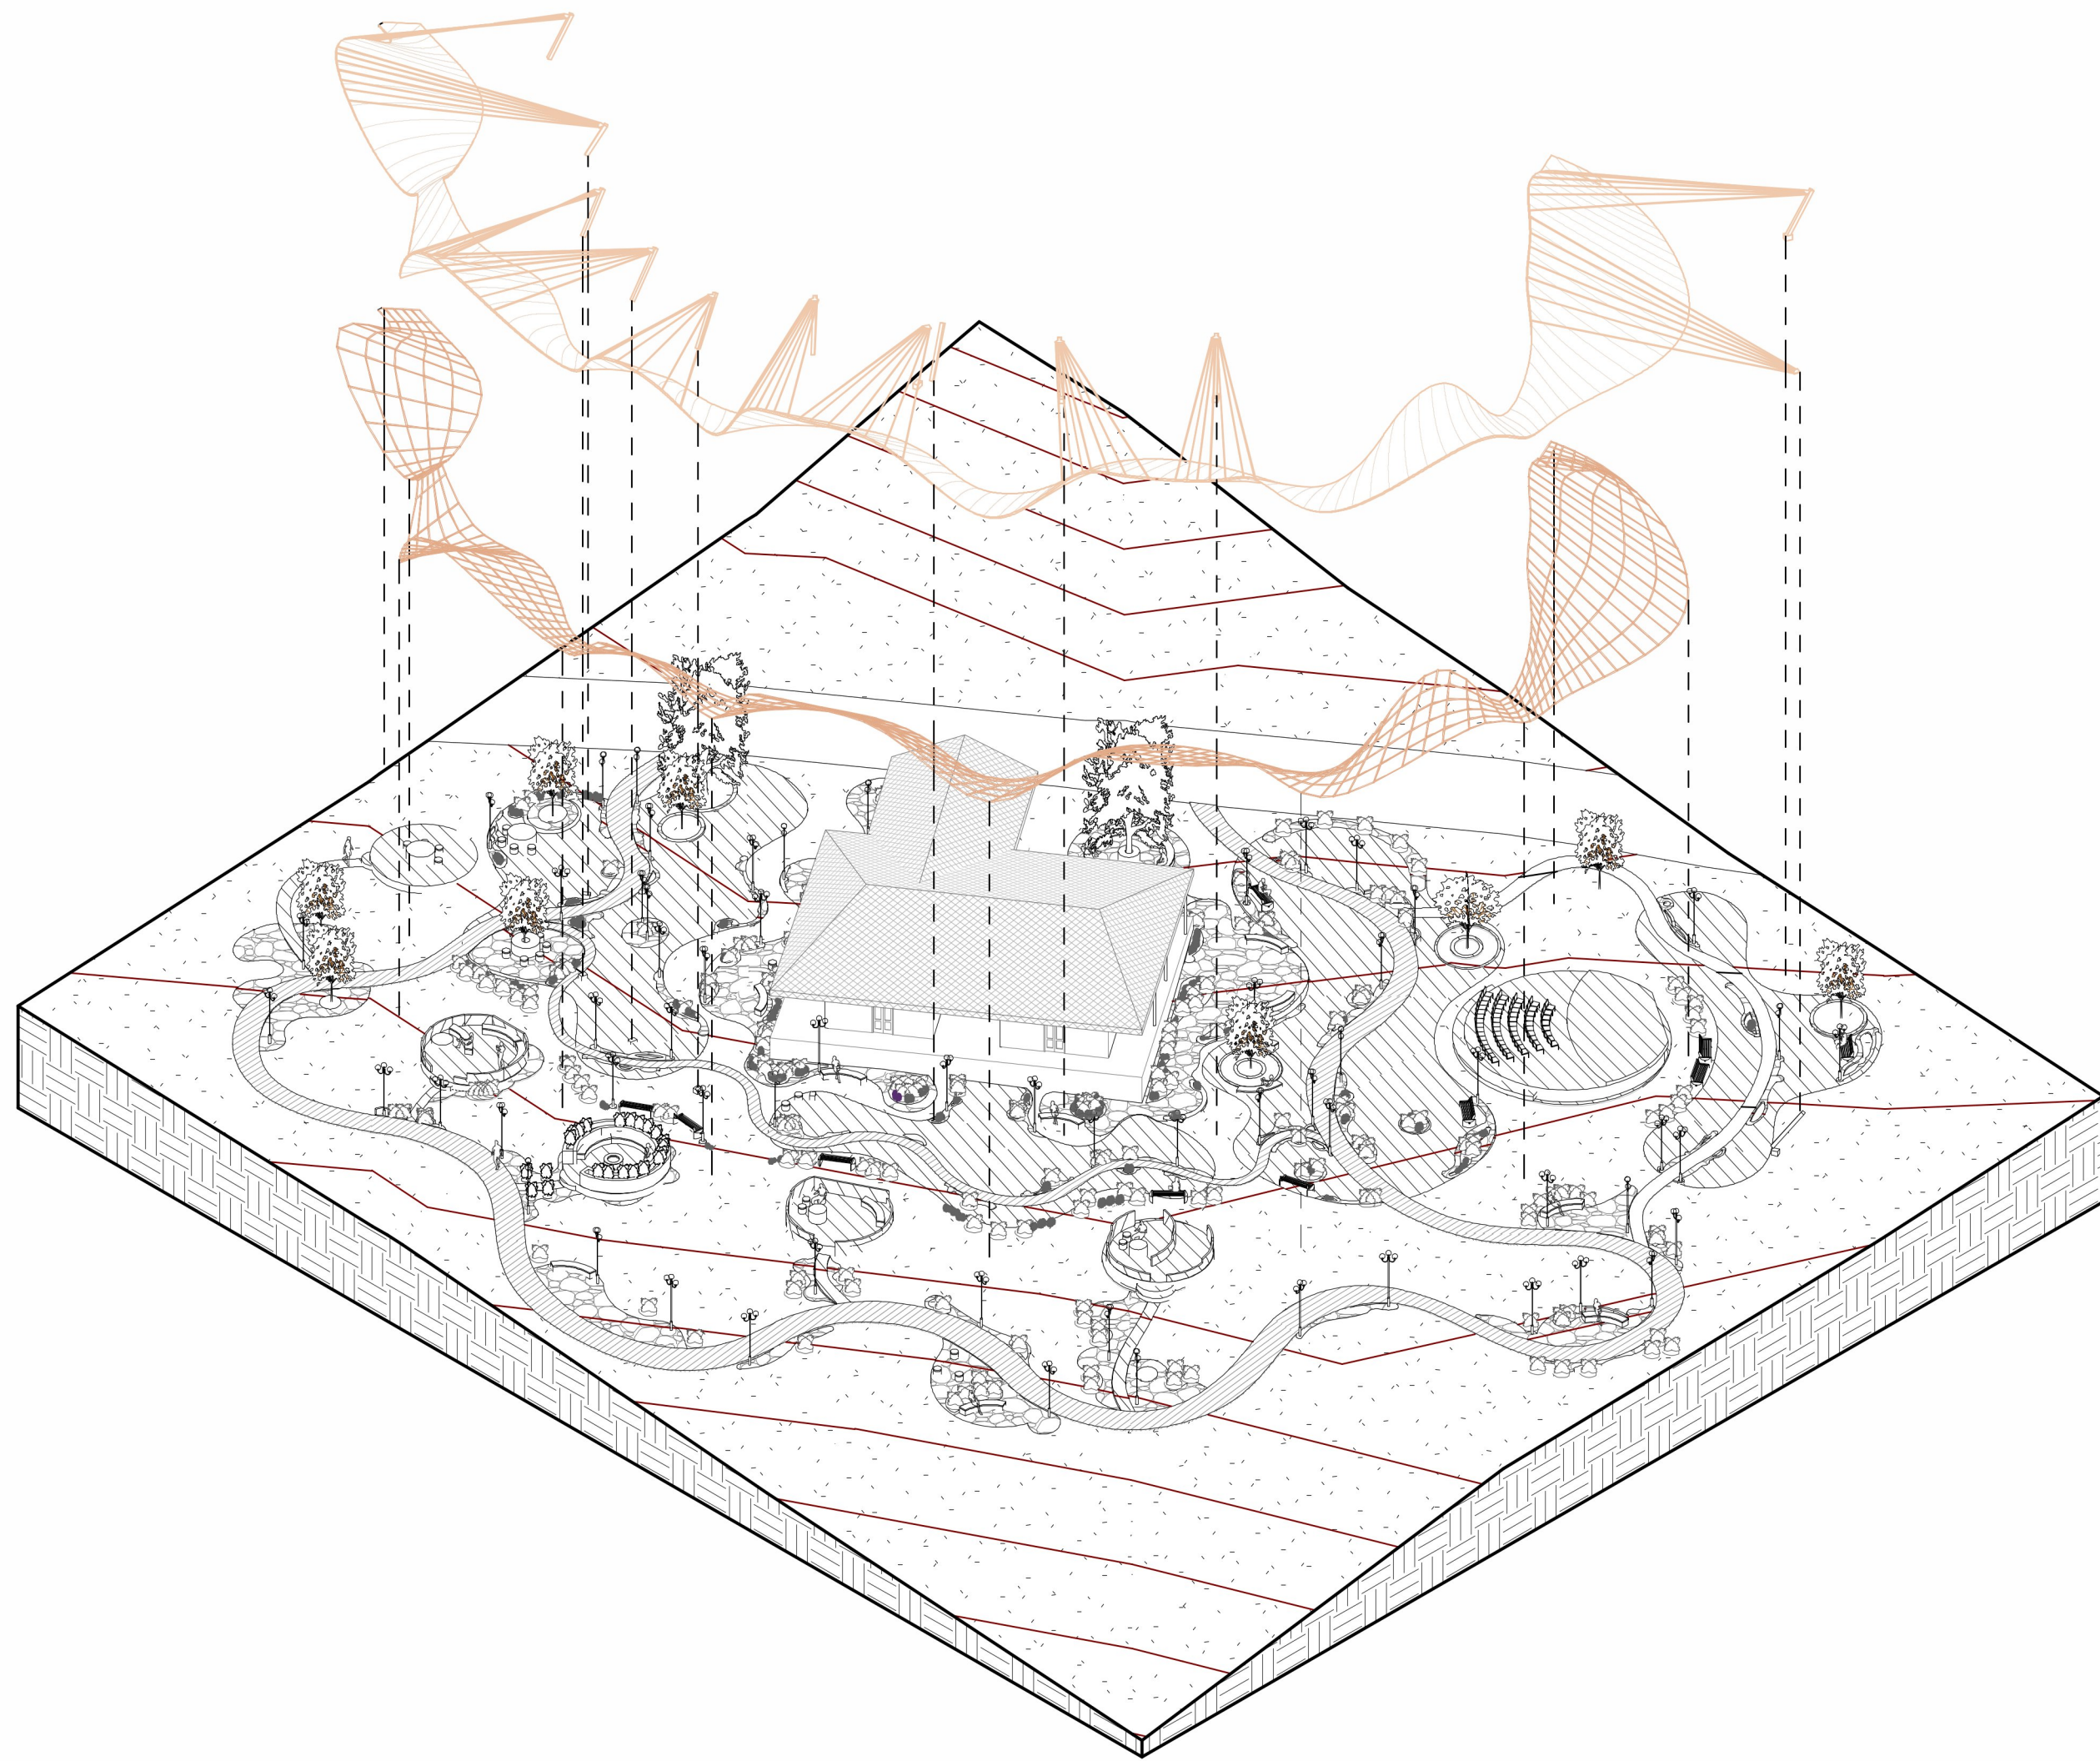

1 Plano de Nivel 1
L2 1:200

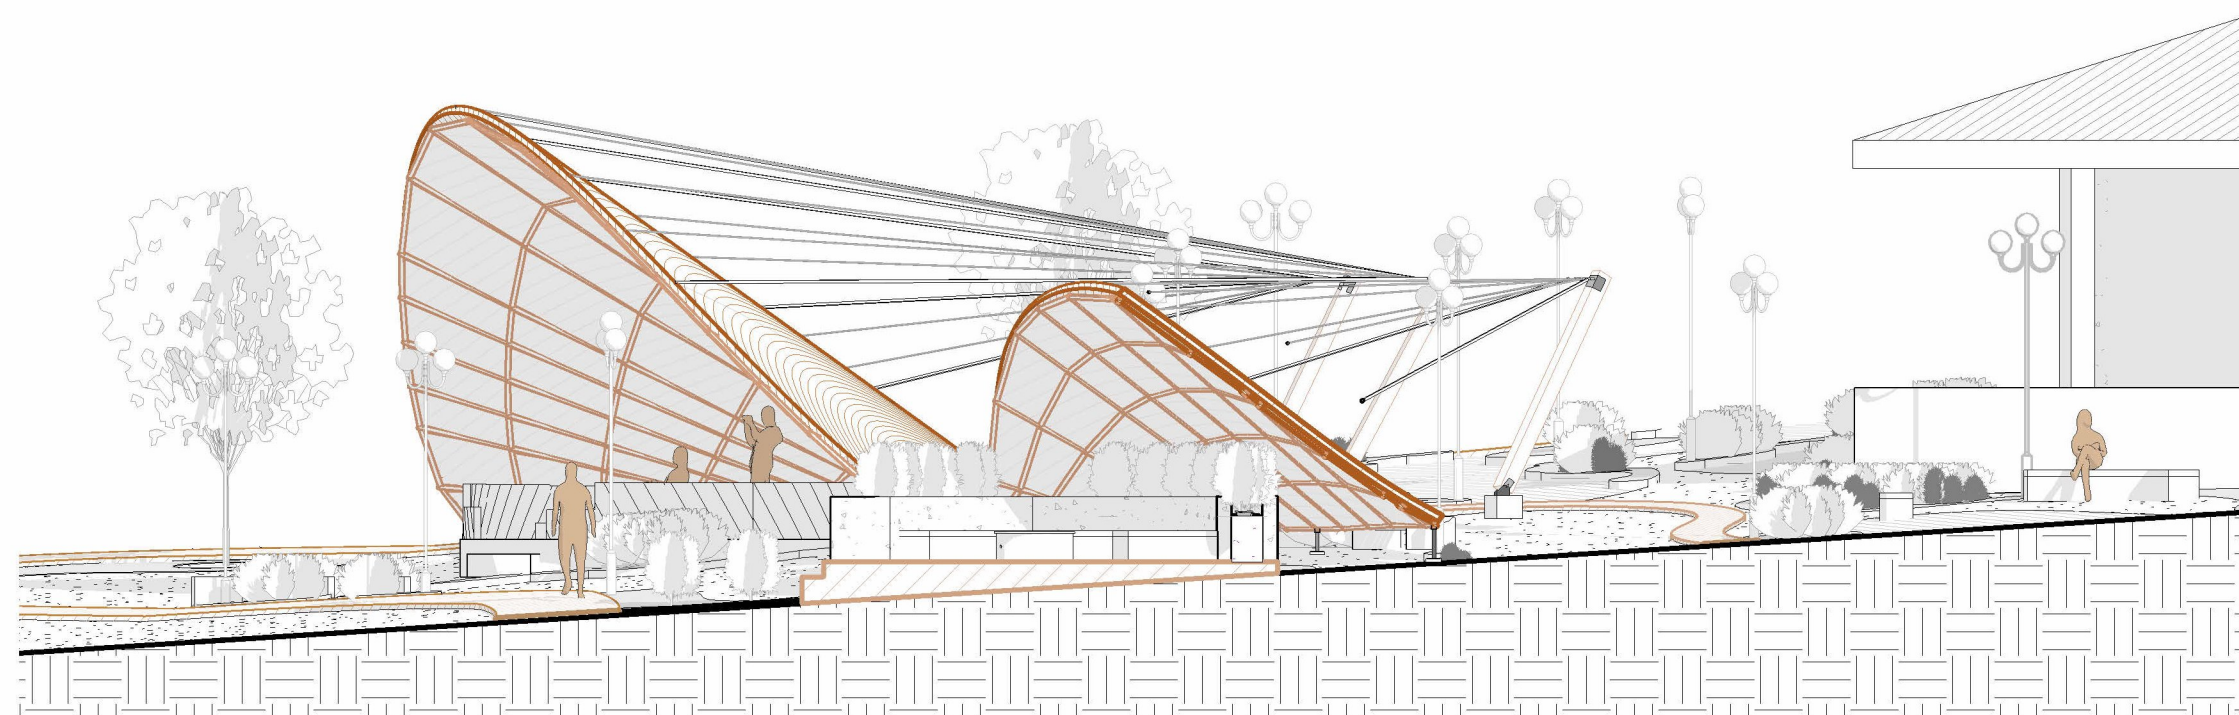

4 Corte 4
L2 1:100

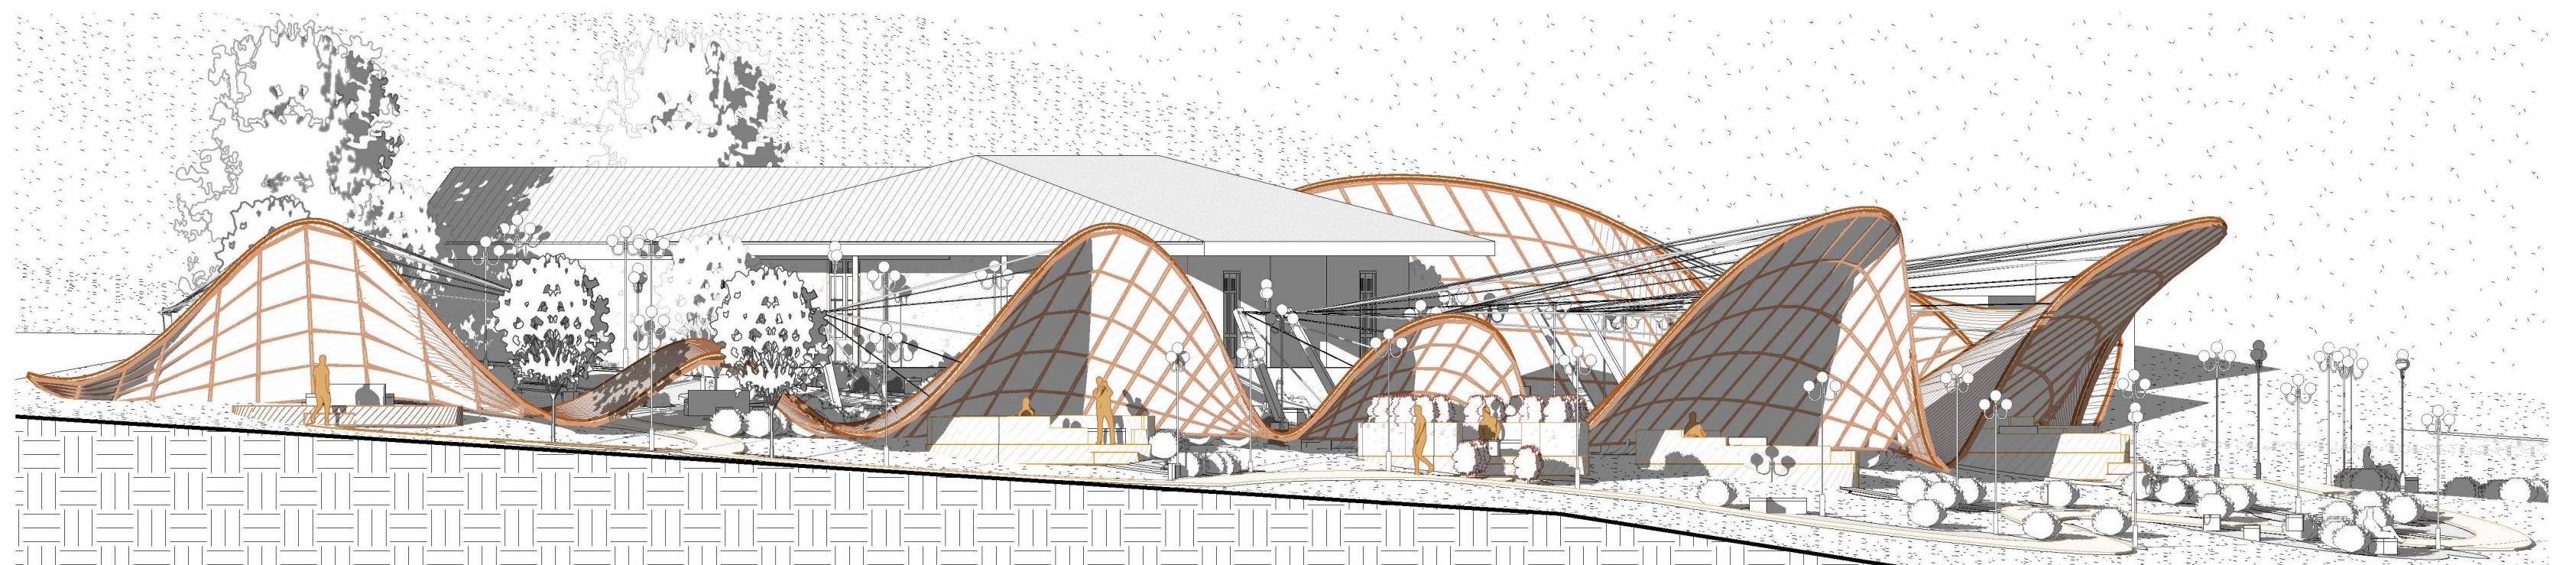

2 Elevación Oeste
L2 1:150

