
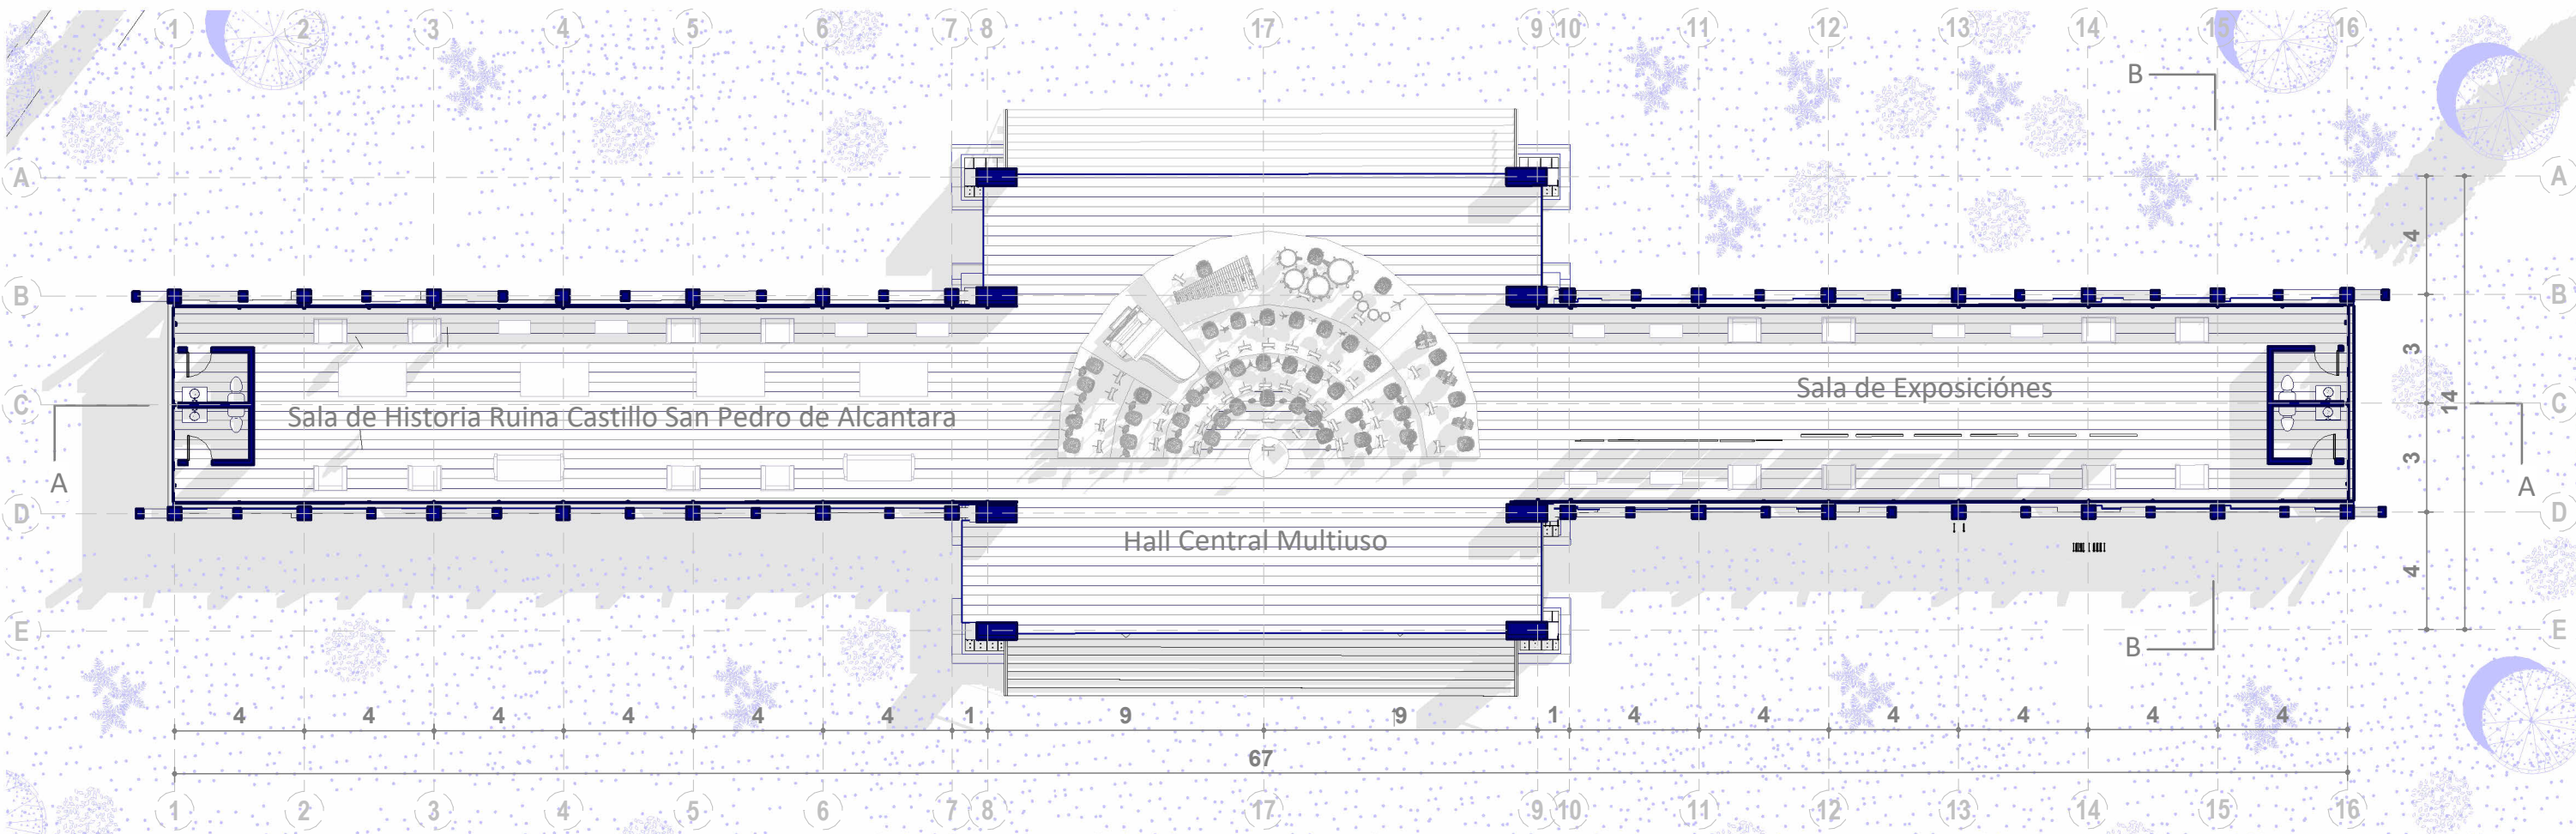
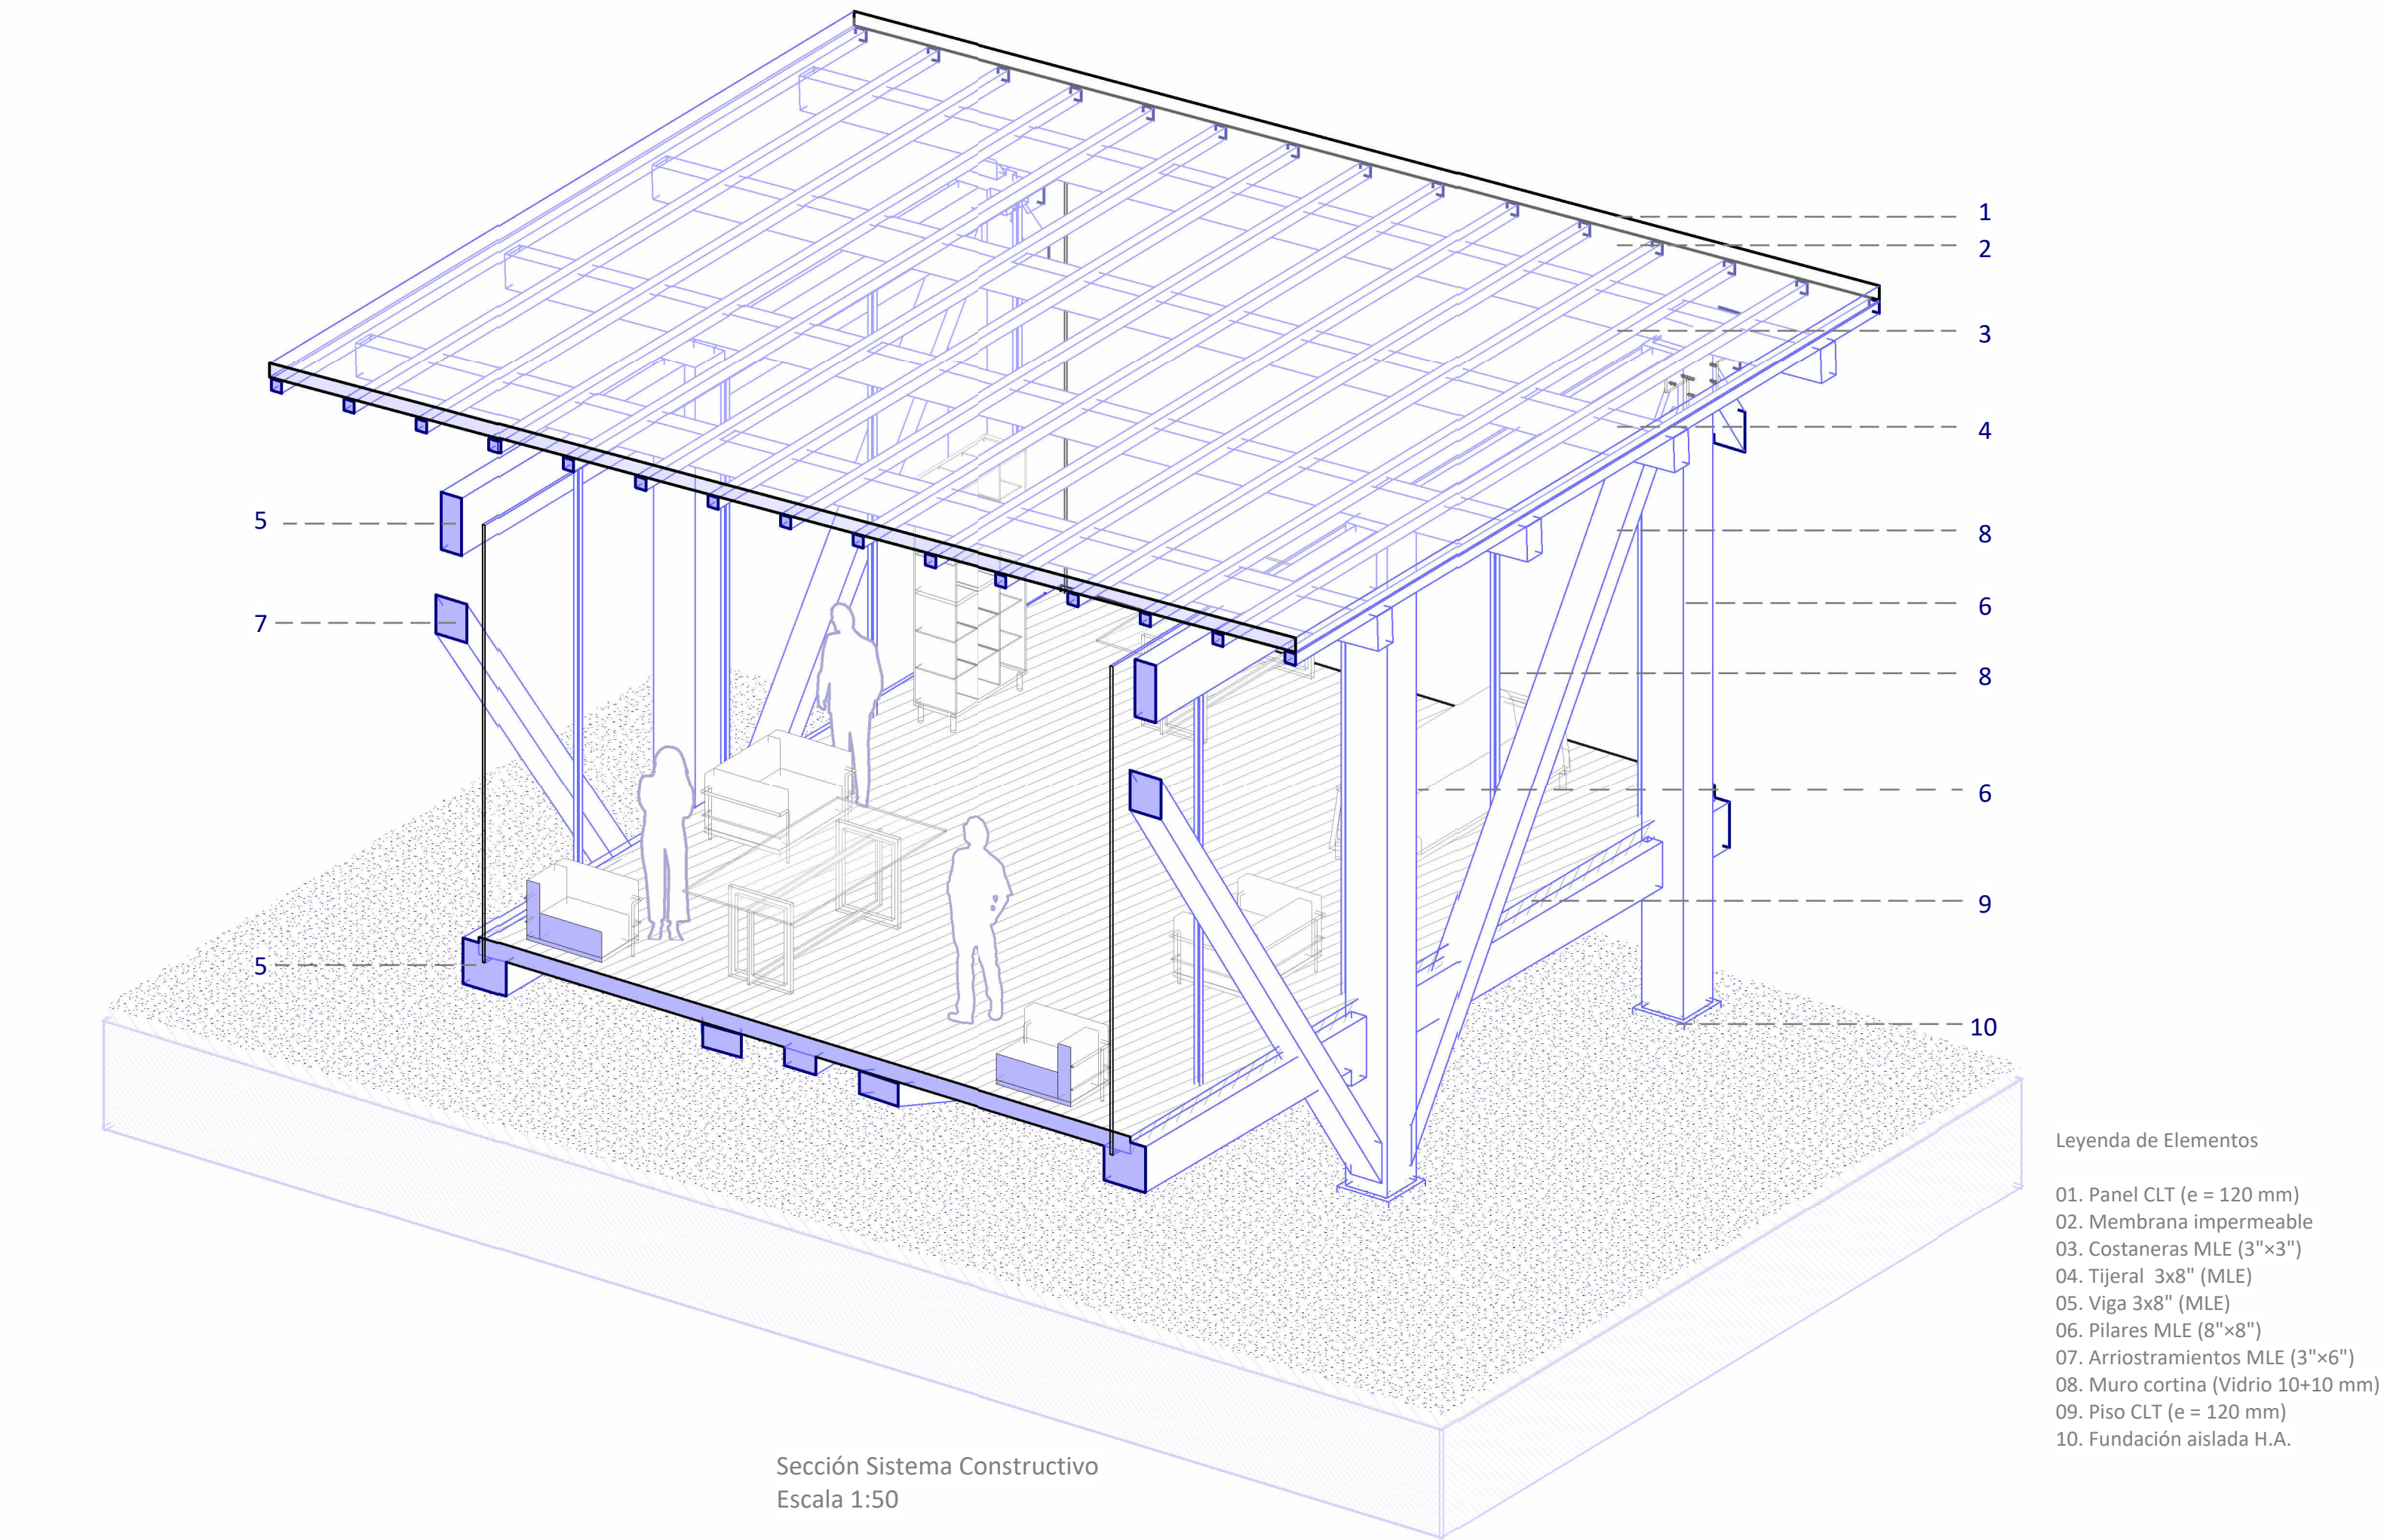


Corte Longitudinal A - A
Escala 1:200

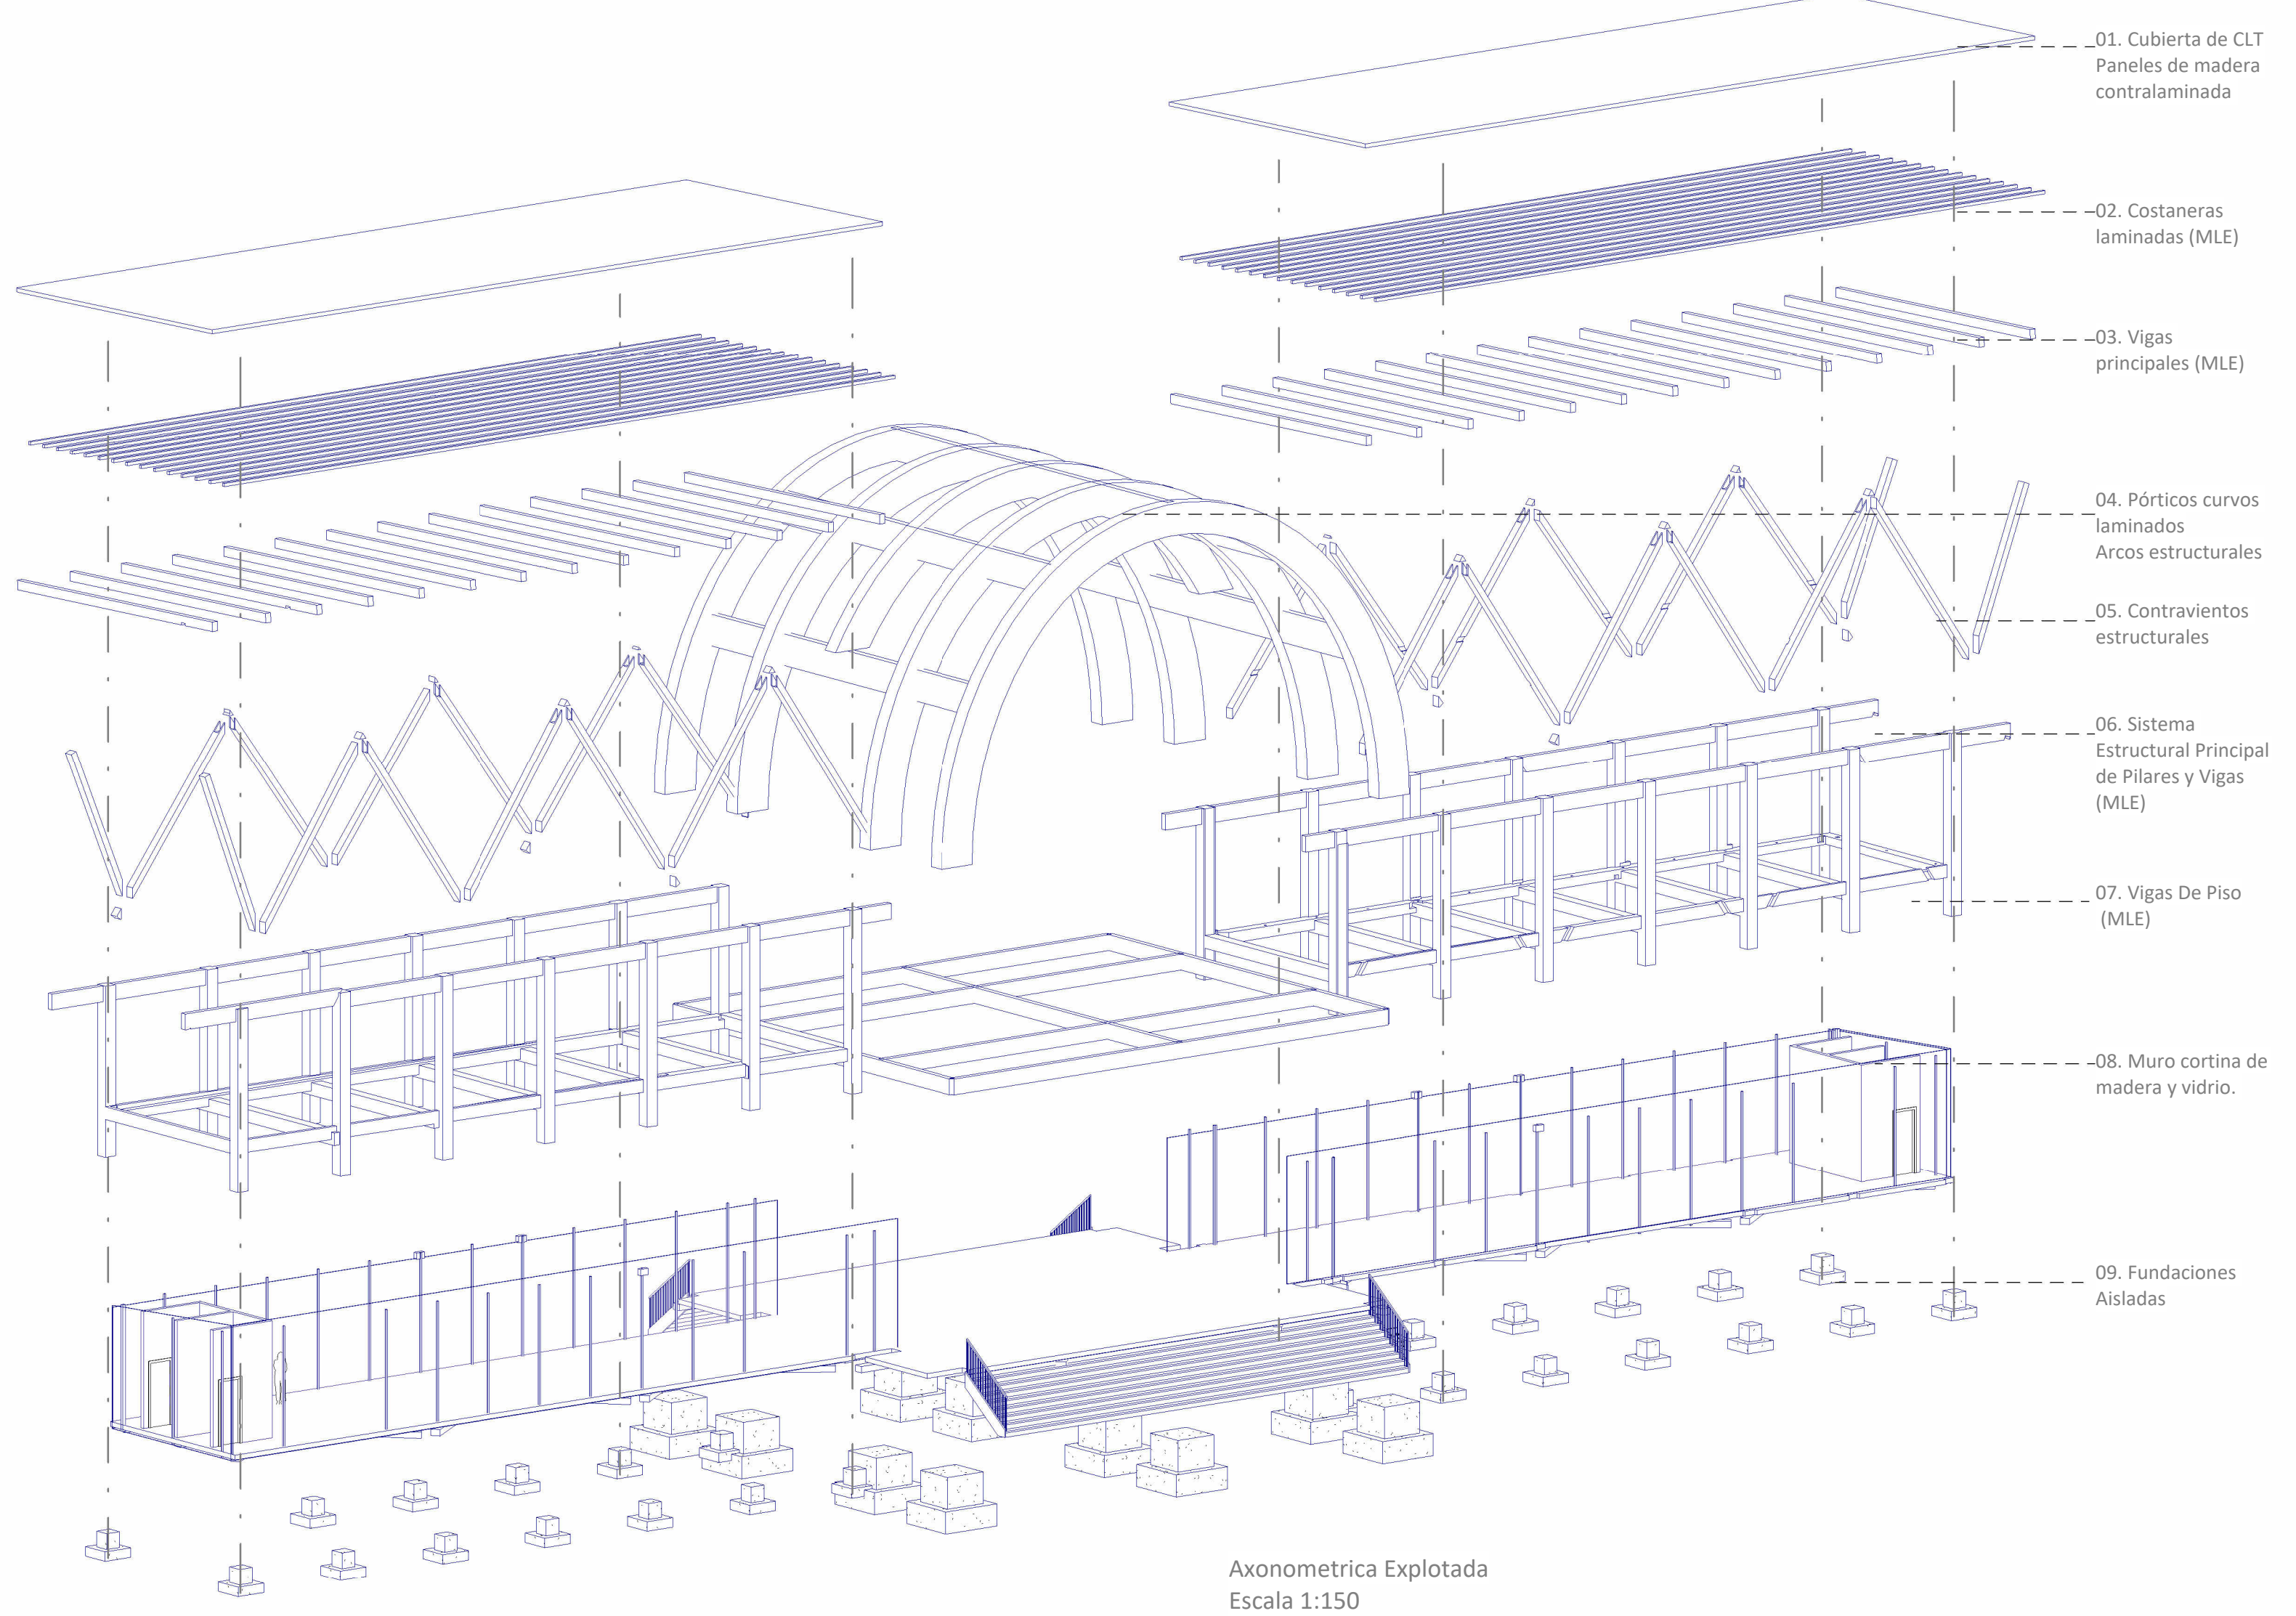

- Leyenda de Elementos
- 01. Panel CLT (e = 120 mm)
 - 02. Membrana impermeable
 - 03. Costaneras MLE (3"x3")
 - 04. Tijeral 3x8" (MLE)
 - 05. Viga 3x8" (MLE)
 - 06. Pilares MLE (8"x8")
 - 07. Arriostamientos MLE (3"x6")
 - 08. Muro cortina (Vidrio 10+10 mm)
 - 09. Piso CLT (e = 120 mm)
 - 10. Fundación aislada H.A.