



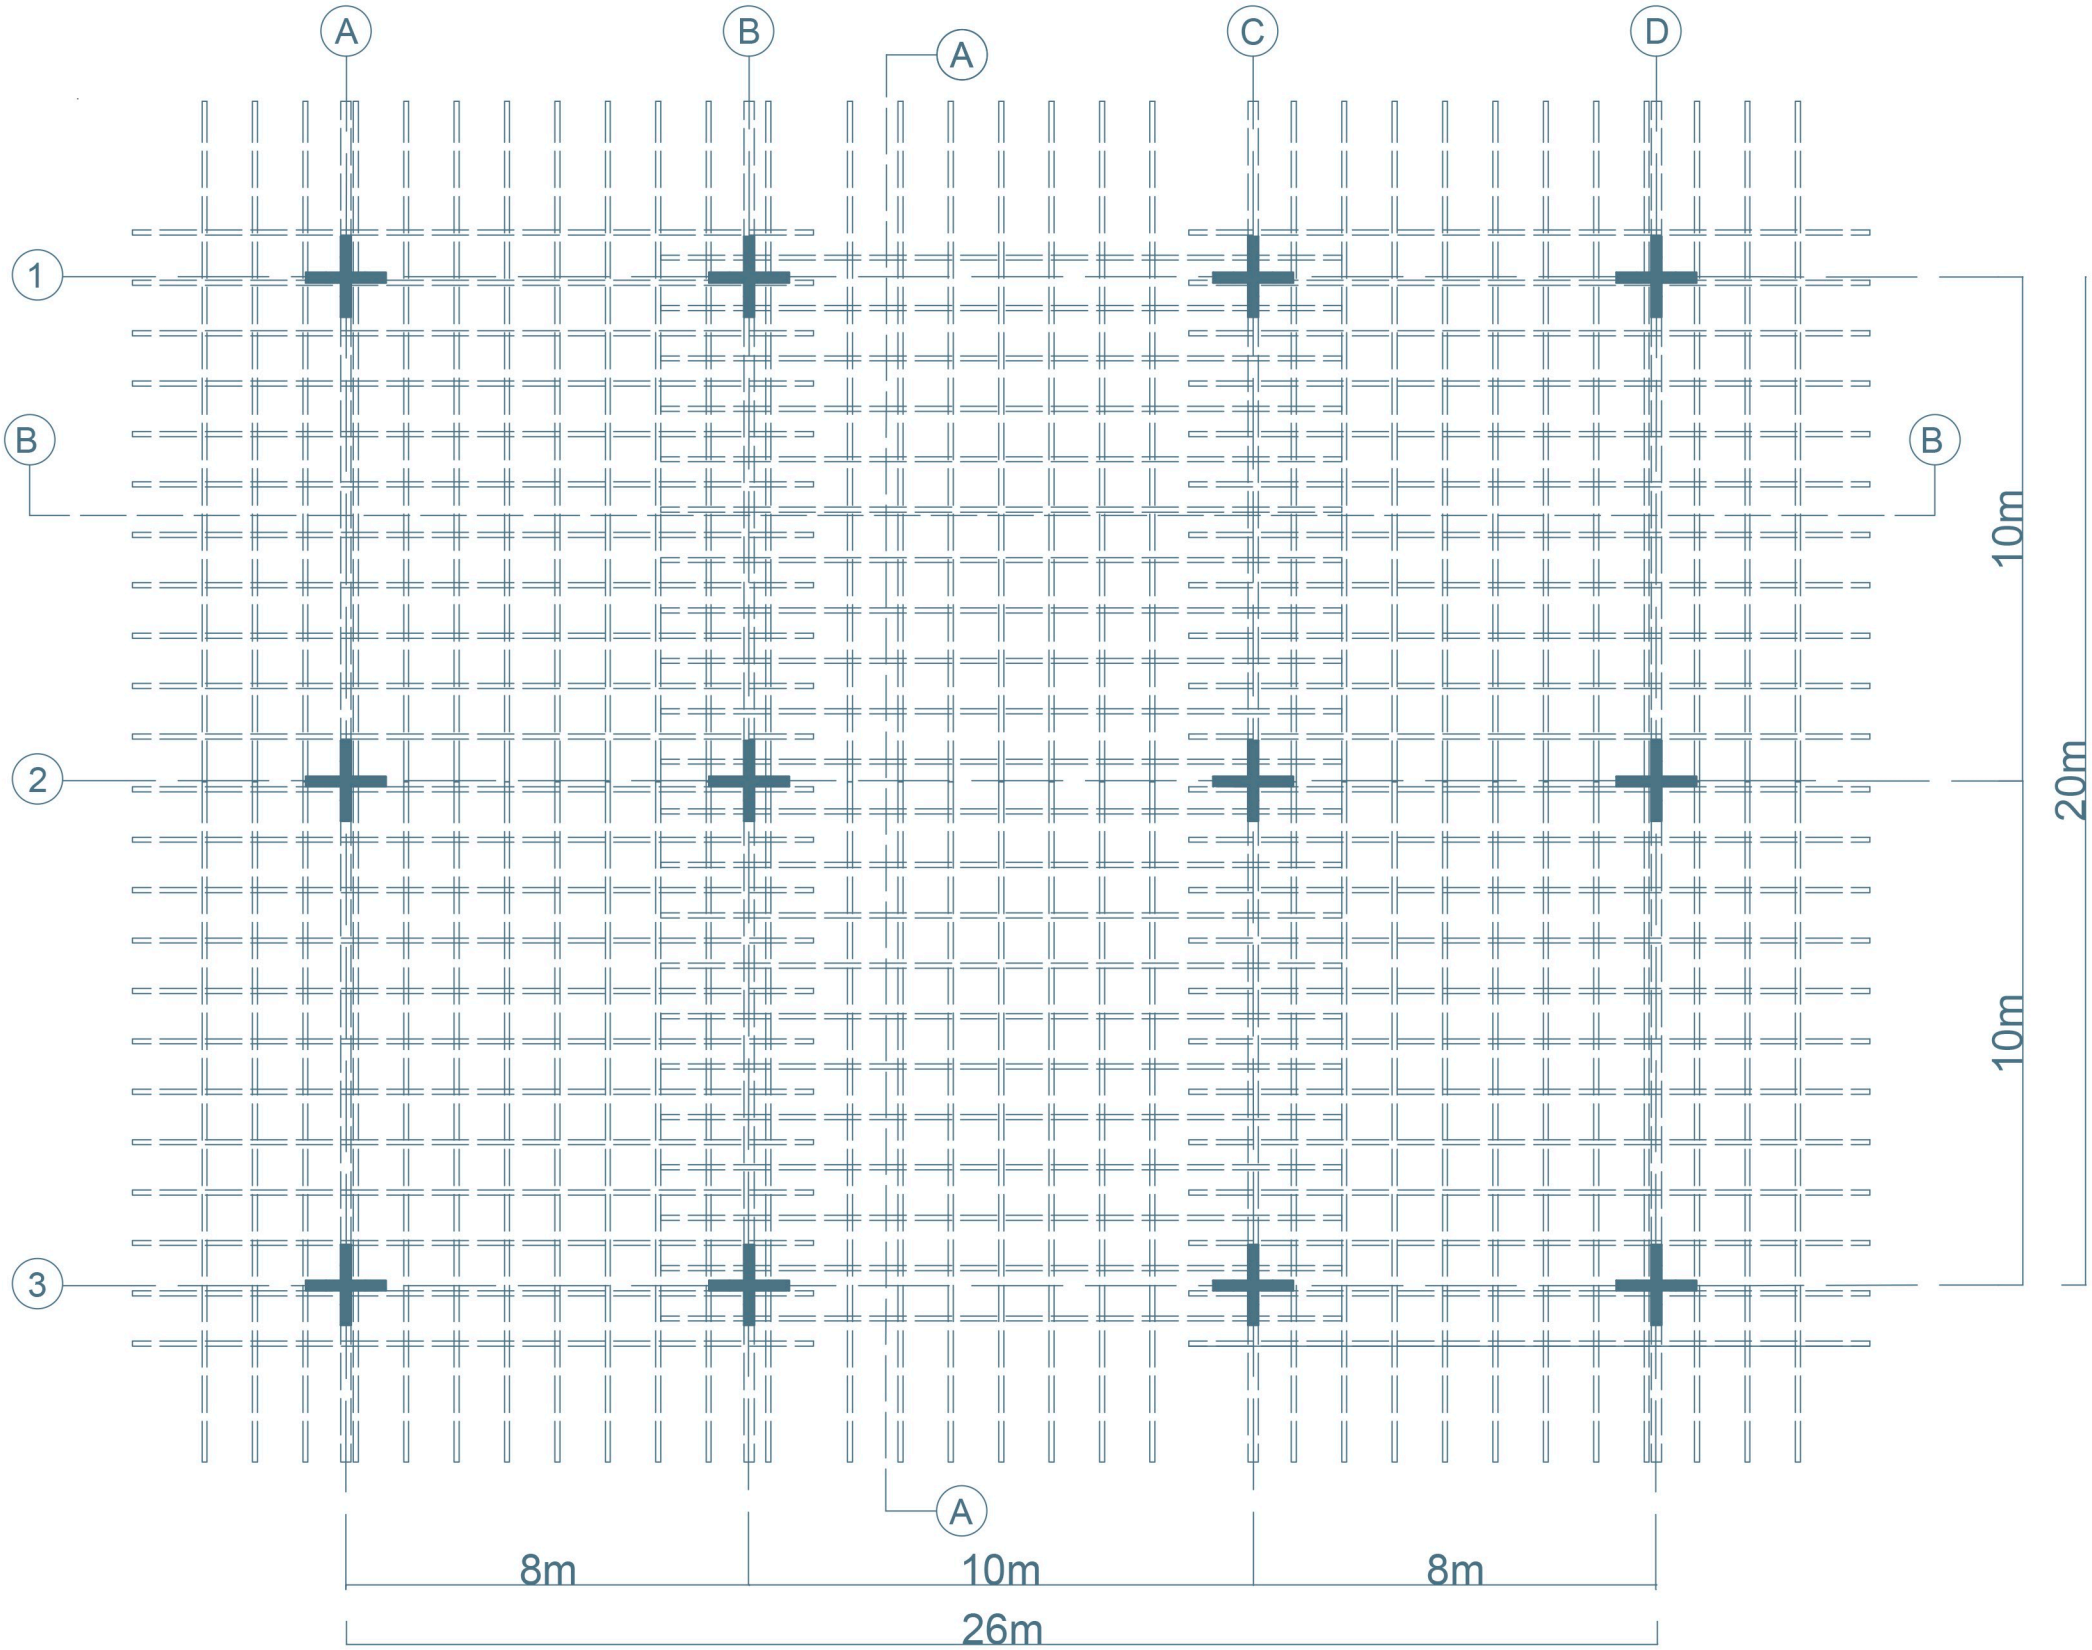


PLANTA PILARES

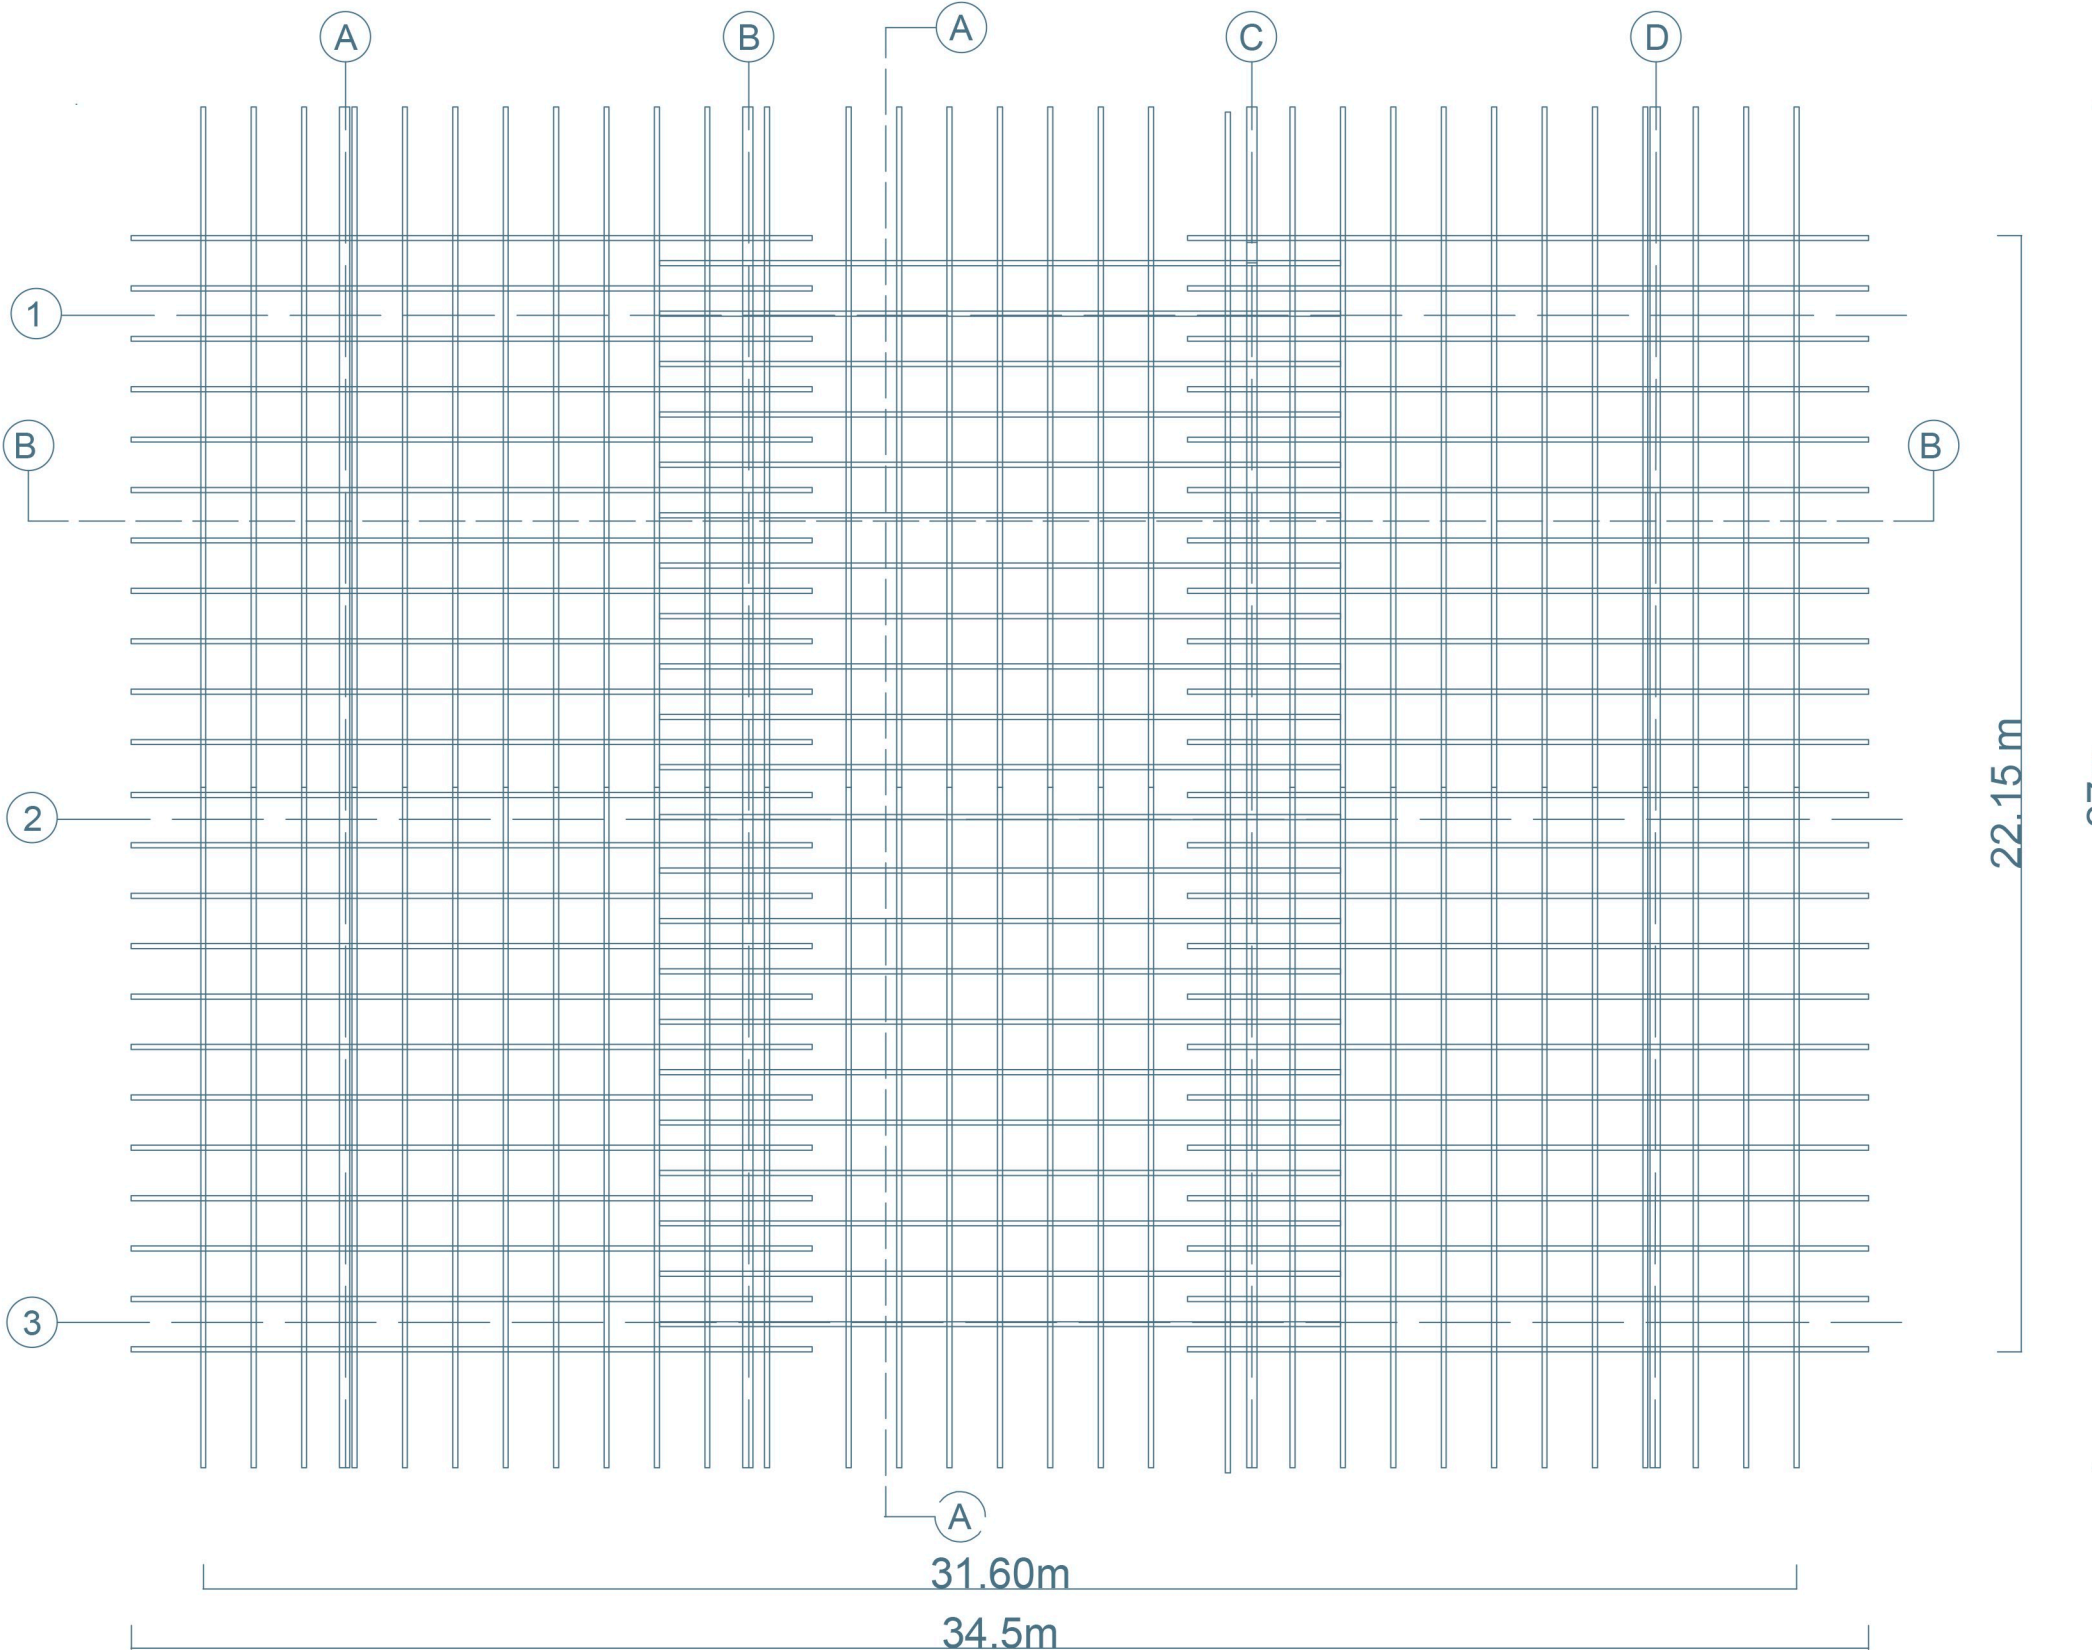

PLANTA VIGAS

ESC 1:150

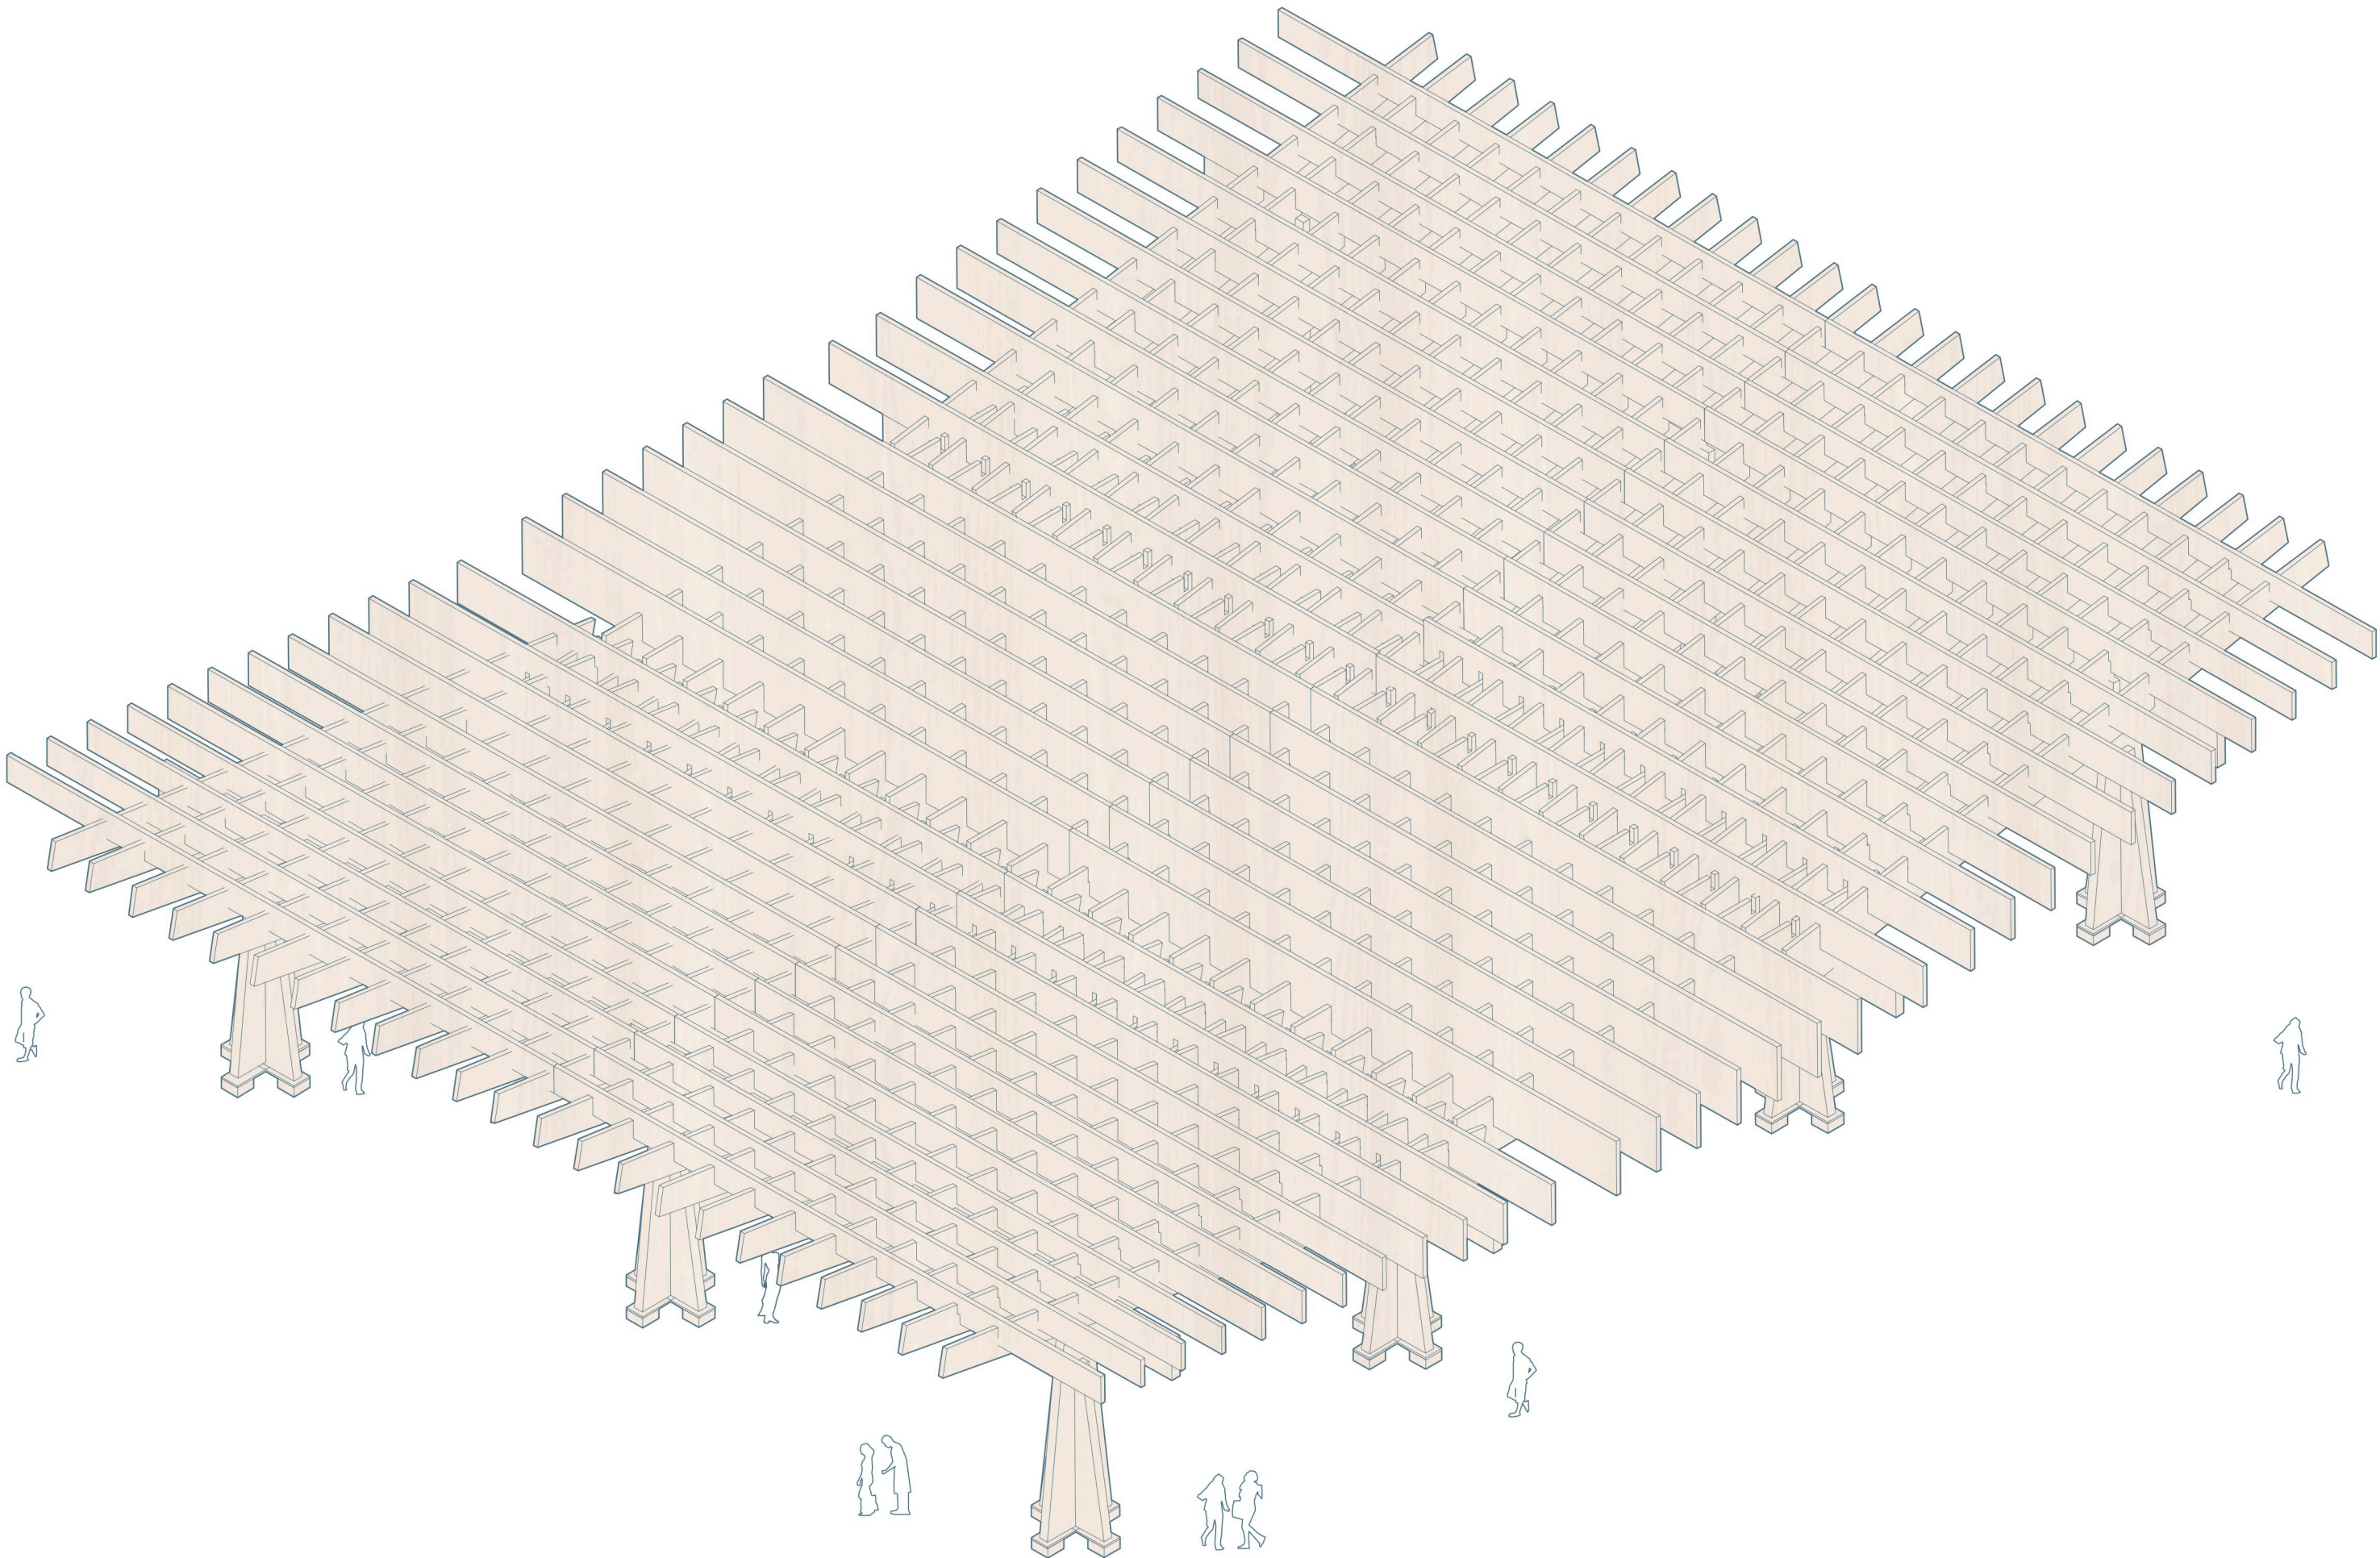

AXONOMÉTRICA

ESC 1:130



09:30 AM



17:30 PM