


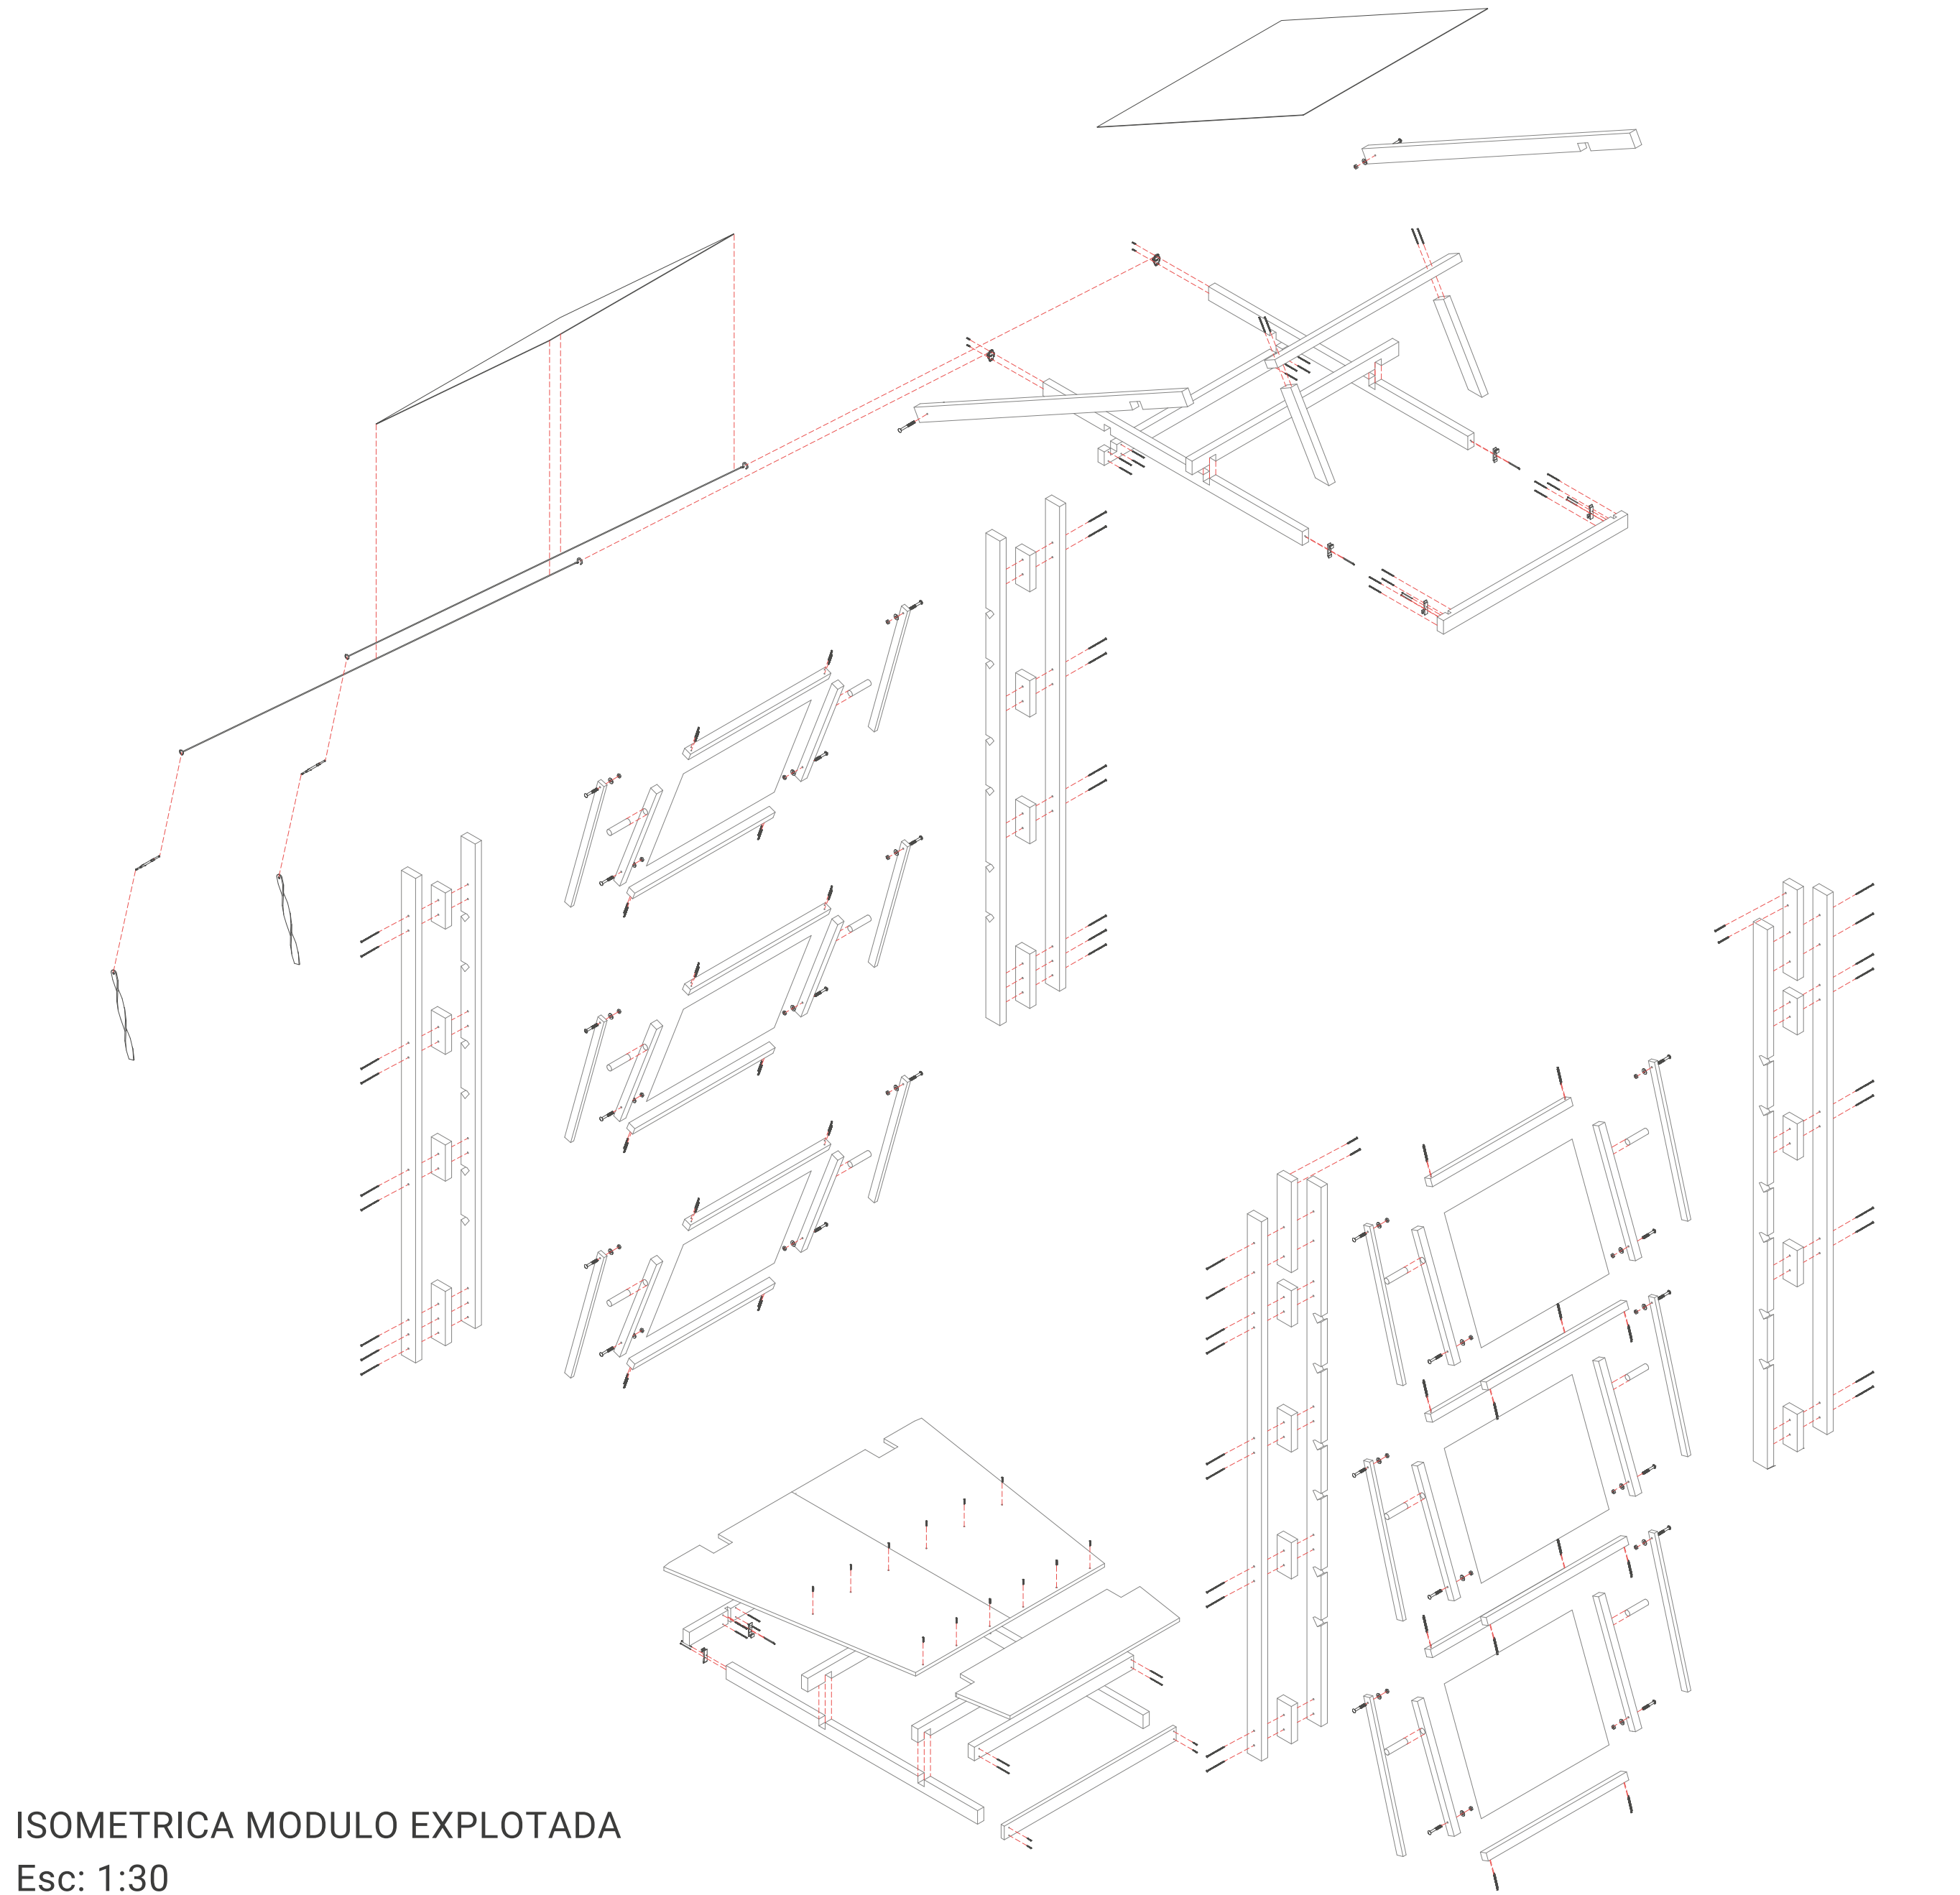

ISOMETRICA MODULO EXPLOTADA
Esc: 1:30

