



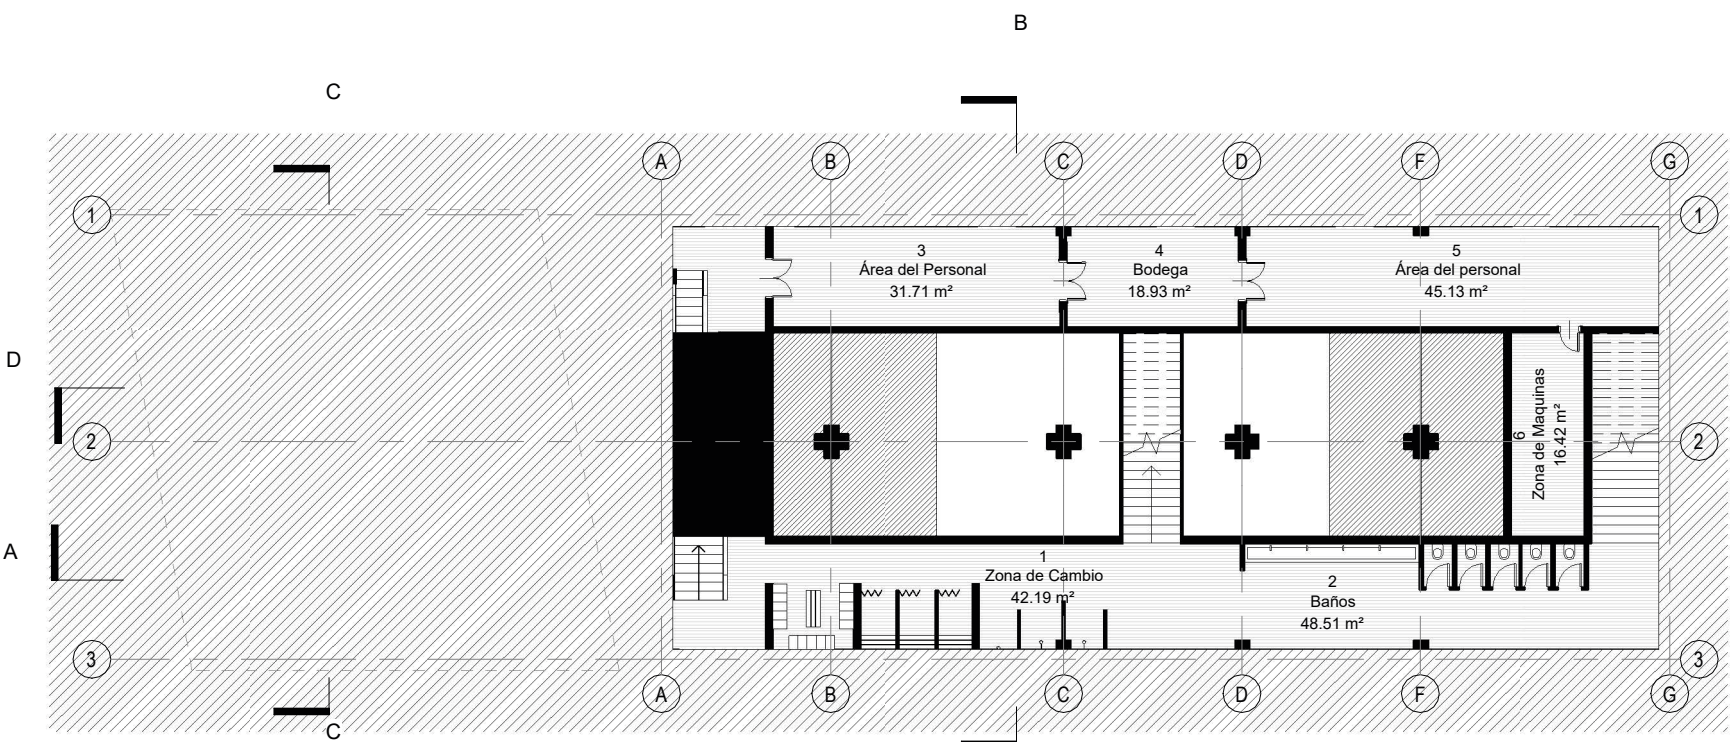

Nivel -01

Escala 1:250


- | | |
|----------------------|---------|
| 1. Zona de Cambio | 42.19m² |
| 2. Baños | 48.51m² |
| 3. Área del Personal | 31.71m² |
| 4. Bodega | 18.93m² |
| 5. Área del Pर्सnal | 45.13m² |
| 6. Zona de maquinas | 16.42m² |

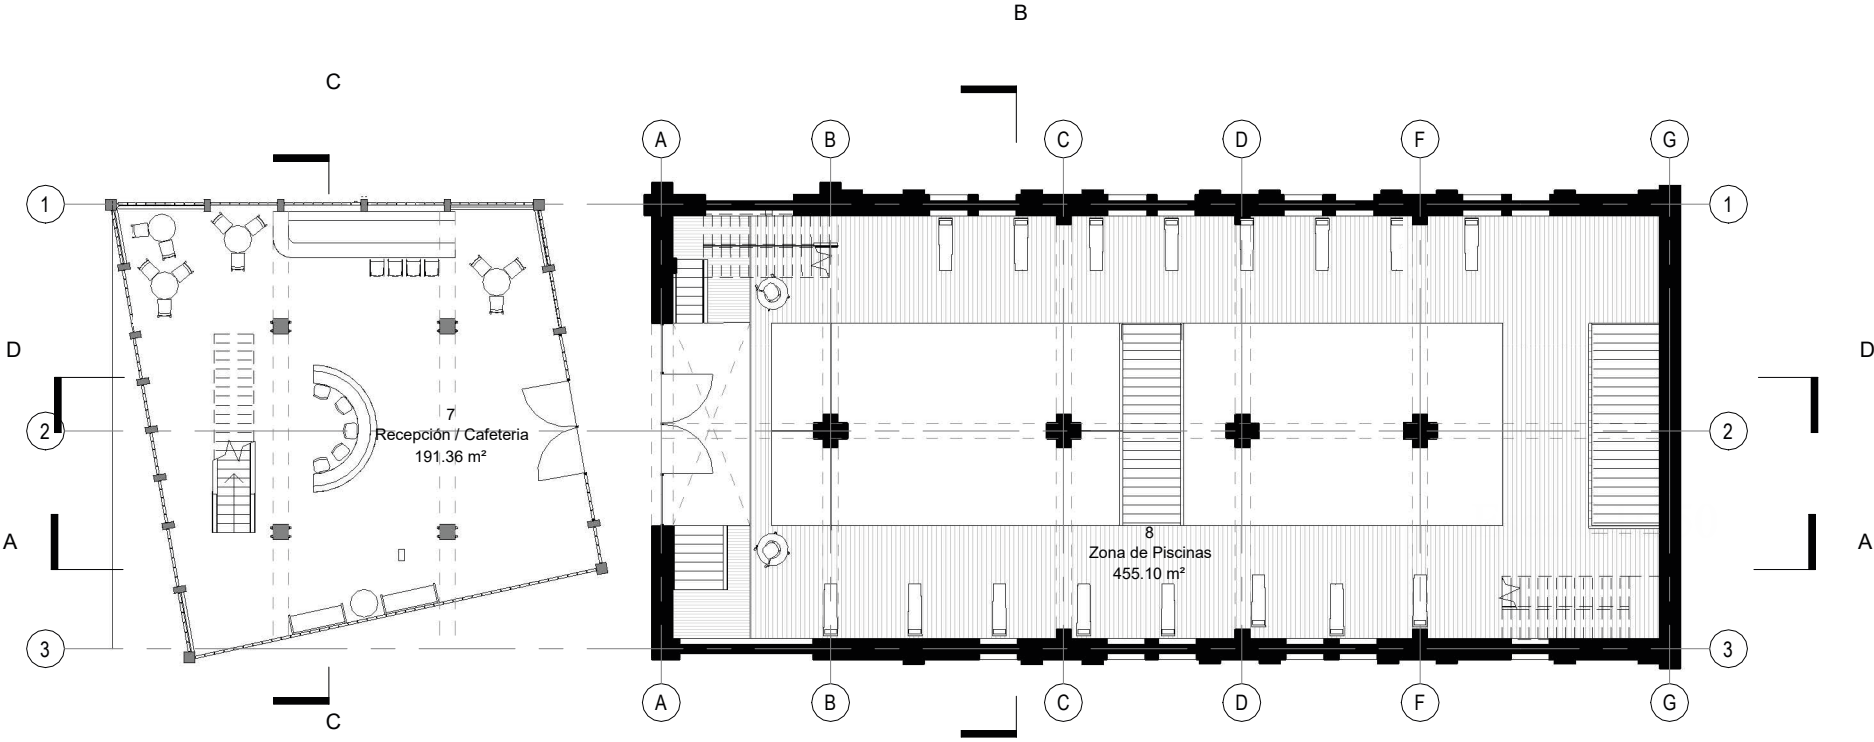

Nivel 01

Escala 1:250


- | | |
|------------------------|----------|
| 7. Recepción/Cafetería | 191.86m² |
| 8. Zona de Piscinas | 455.10m² |

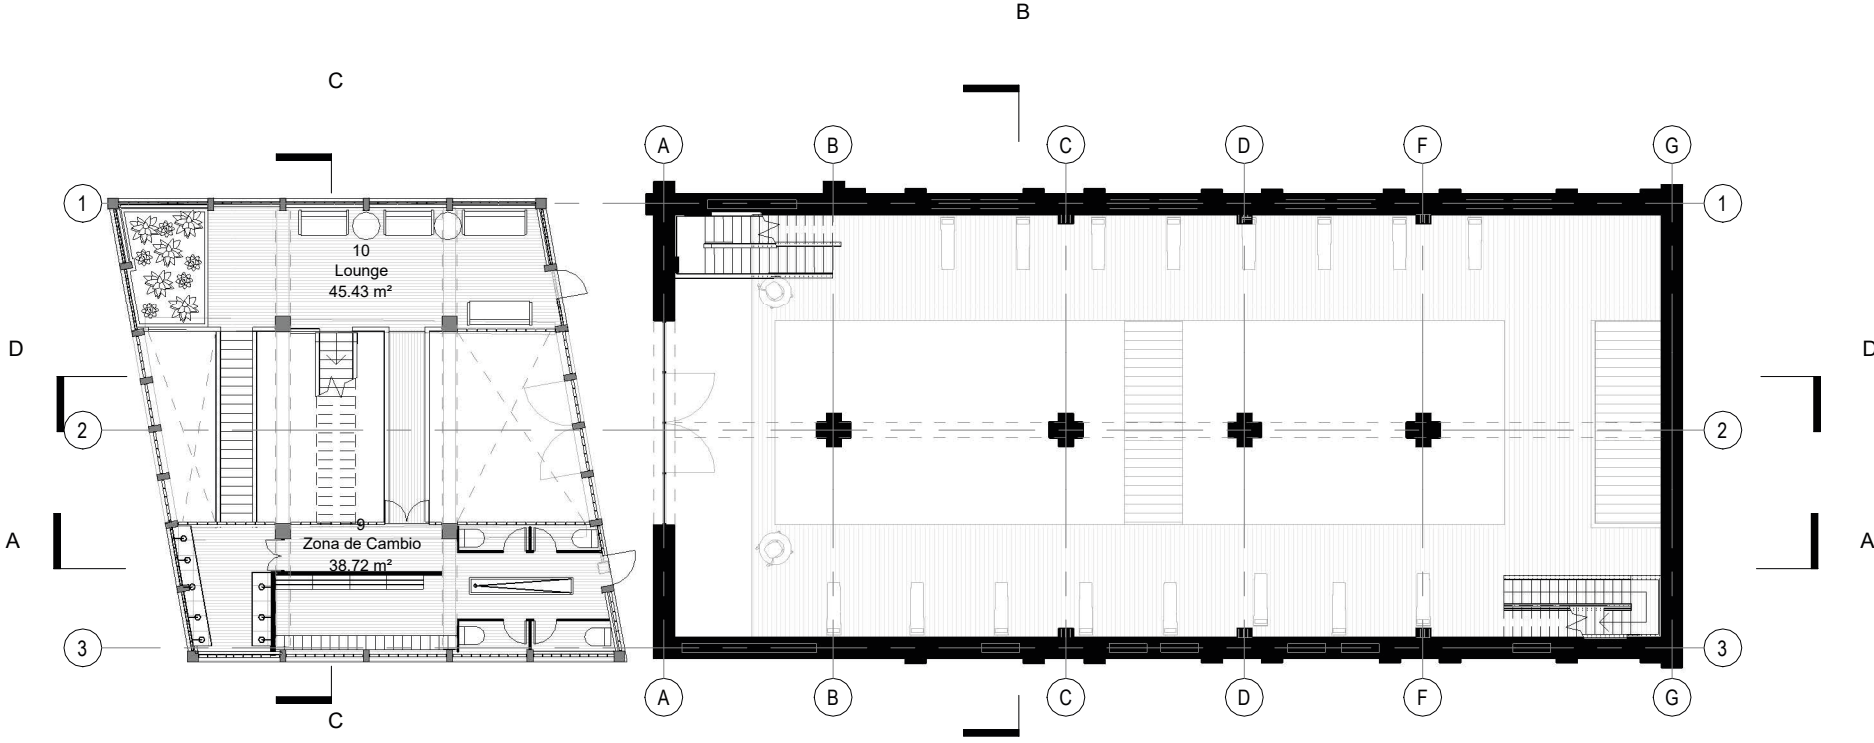

Nivel 02

Escala 1:250


- | | |
|-------------------|---------|
| 9. Zona de Cambio | 38.72m² |
| 10. Lounge | 45.43m² |

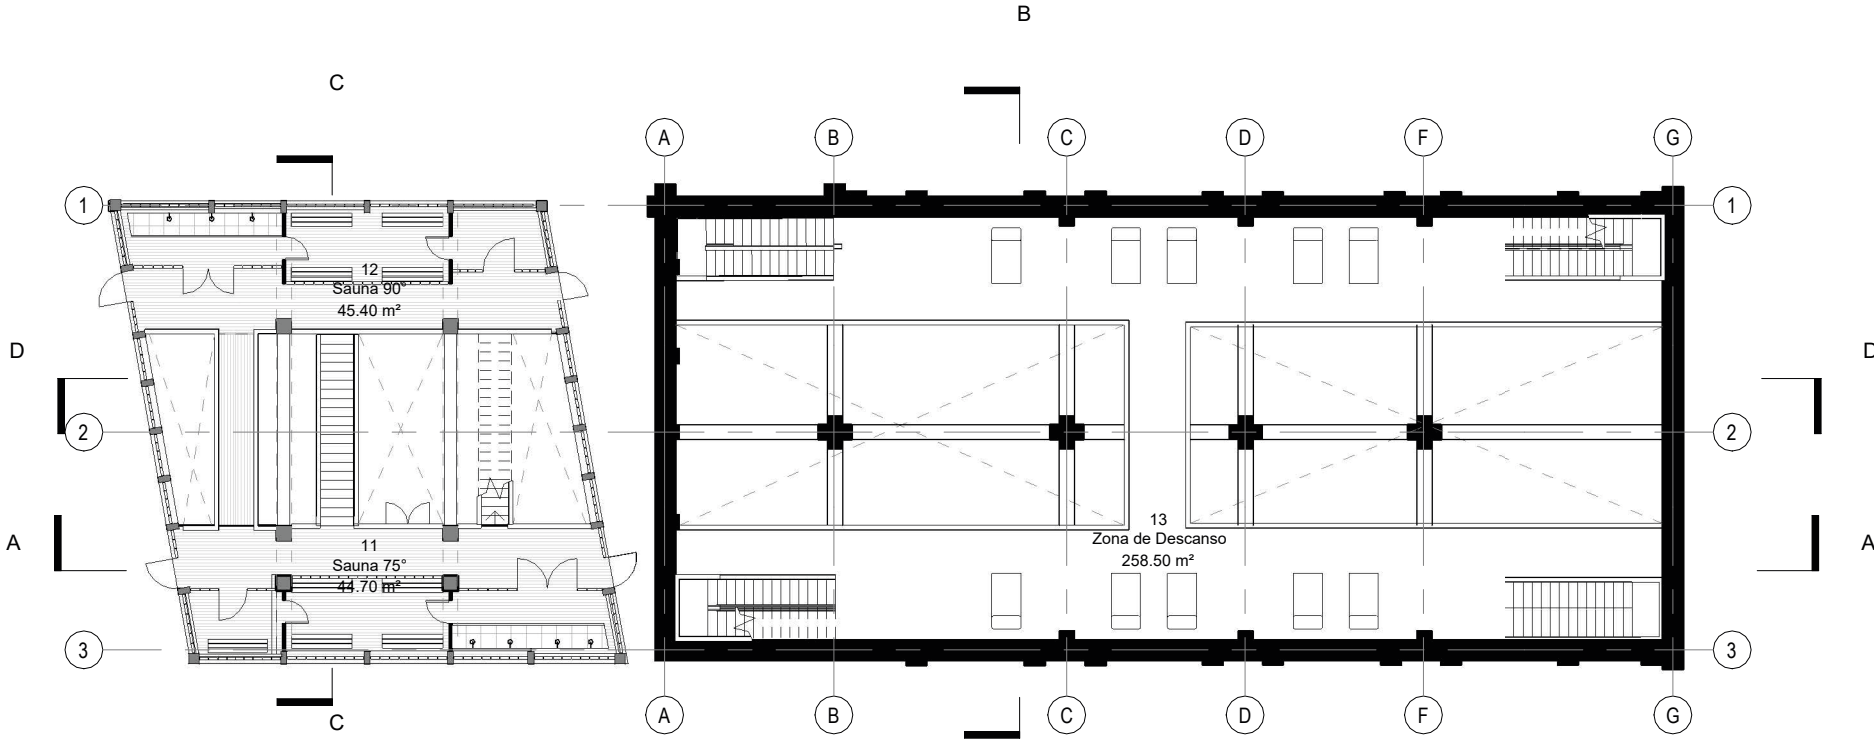

Nivel 03

Escala 1:250

- | | |
|----------------------|----------|
| 11. Sauna 75° | 44.70m² |
| 12. Sauna 90° | 45.40m² |
| 13. Zona de Descanso | 258.50m² |

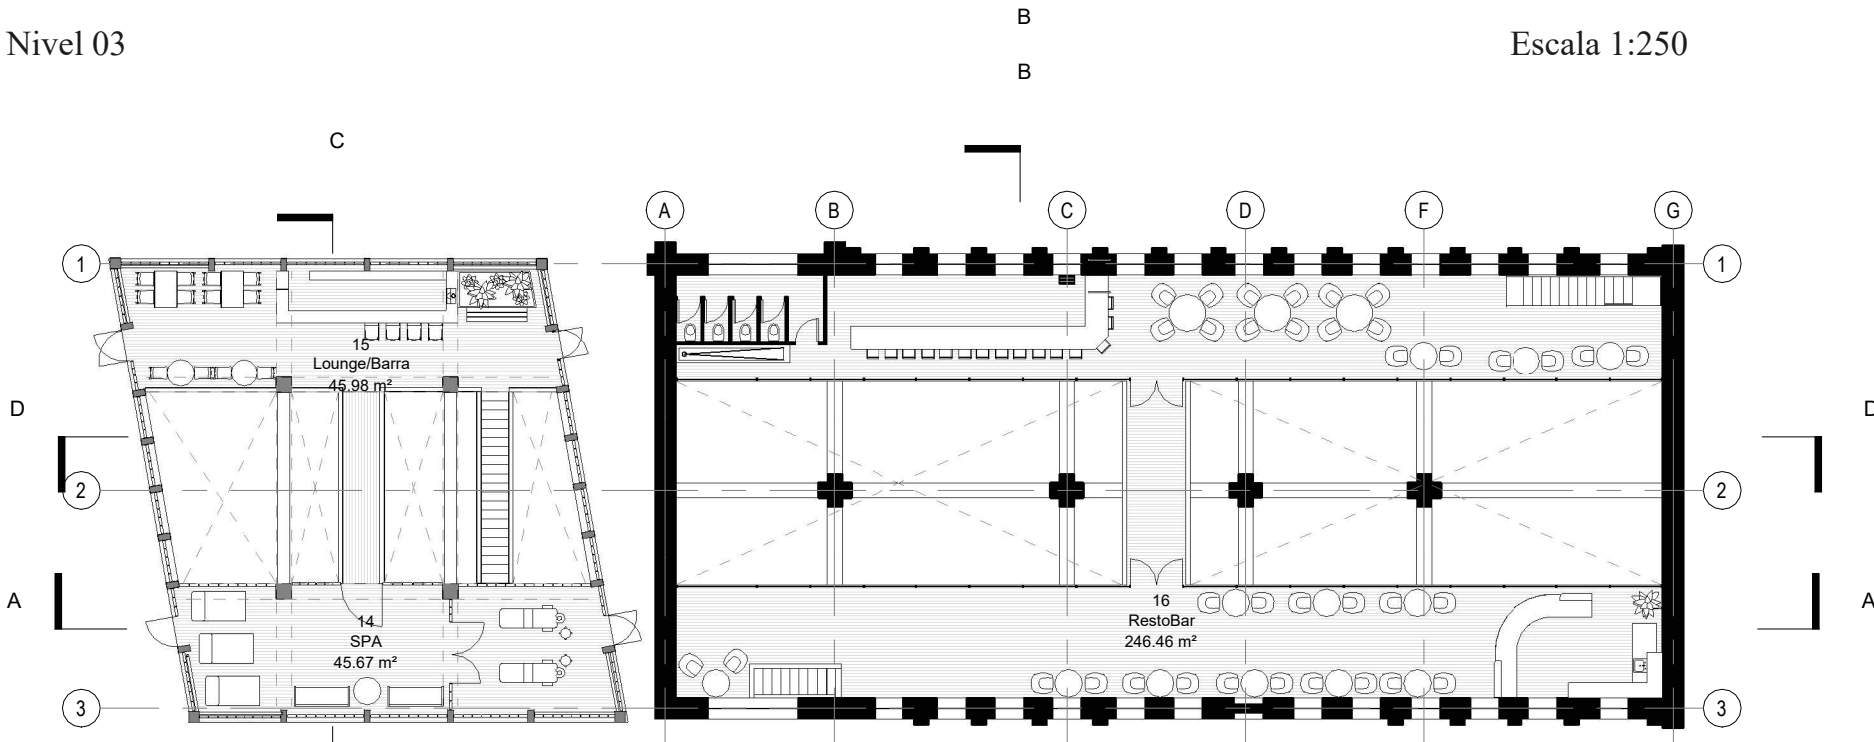

Nivel 04

Escala 1:250

- | | |
|------------------|----------|
| 14. SPA | 45.66 m² |
| 15. Lounge/Barra | 45.98 m² |
| 16. RestoBar | 246.46m² |

