


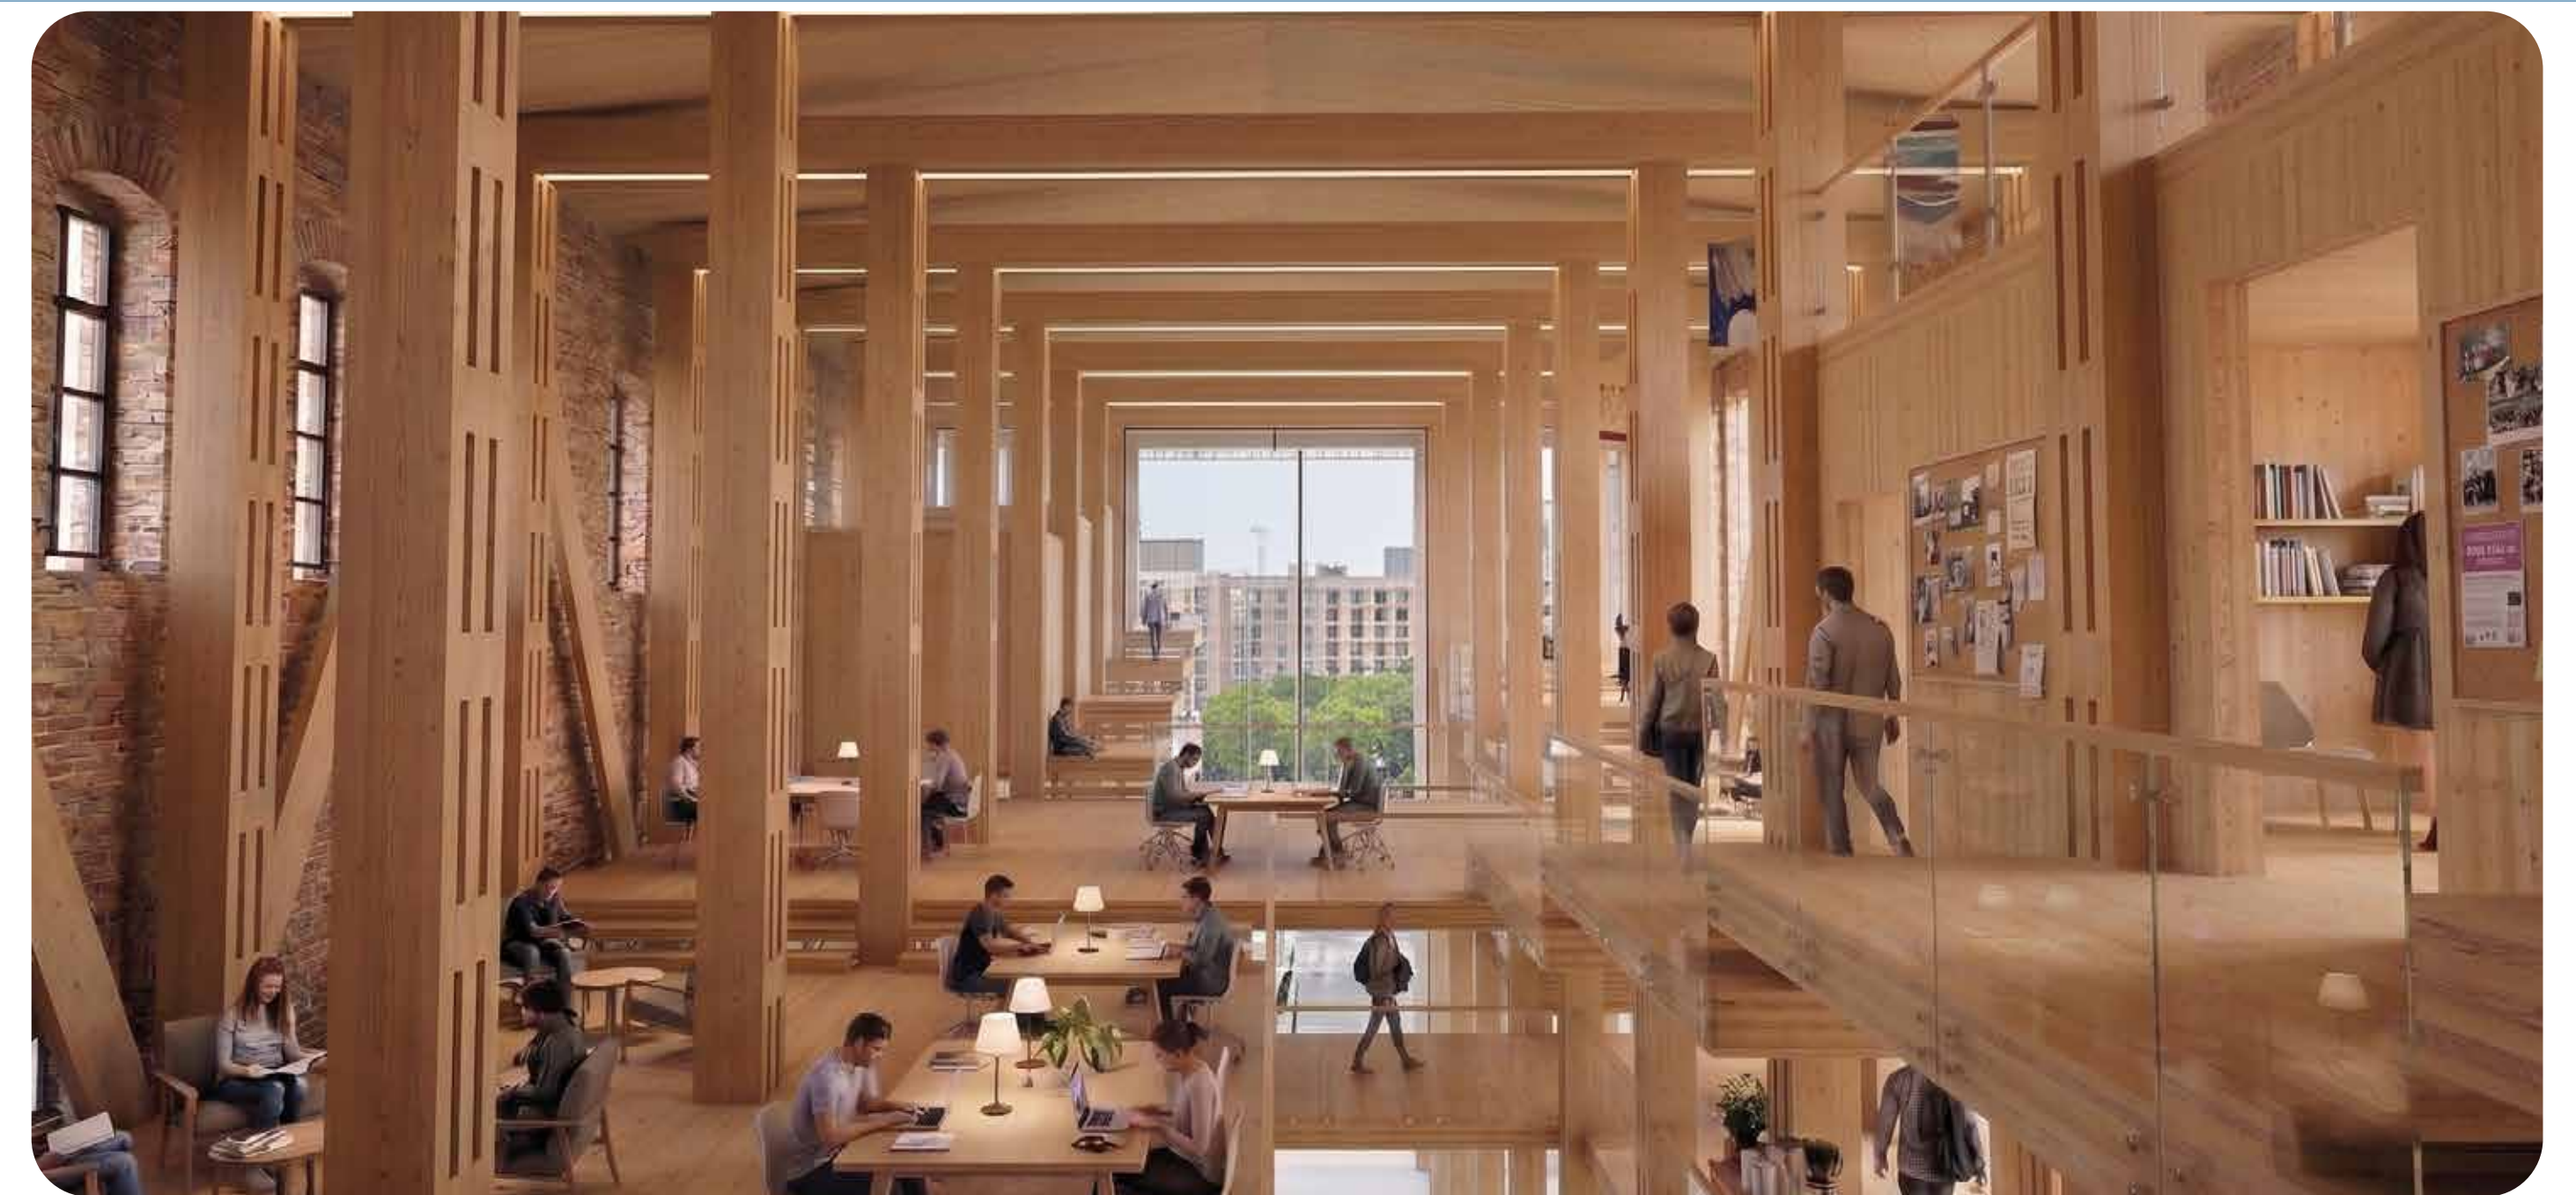

PLANTA
Nivel + 9.00
ESC. 1:200

Architectural floor plan of the first floor (Nivel + 9.00) of a building. The plan shows a large rectangular hall with a grid of columns and beams. There are several rooms, including a large hall labeled 'HALL' and a smaller room labeled 'HALL DE EMERGENCIA'. The plan includes dimensions and a scale of 1:200. The title 'PLANTA Nivel + 9.00 ESC. 1:200' is in the top left corner.