




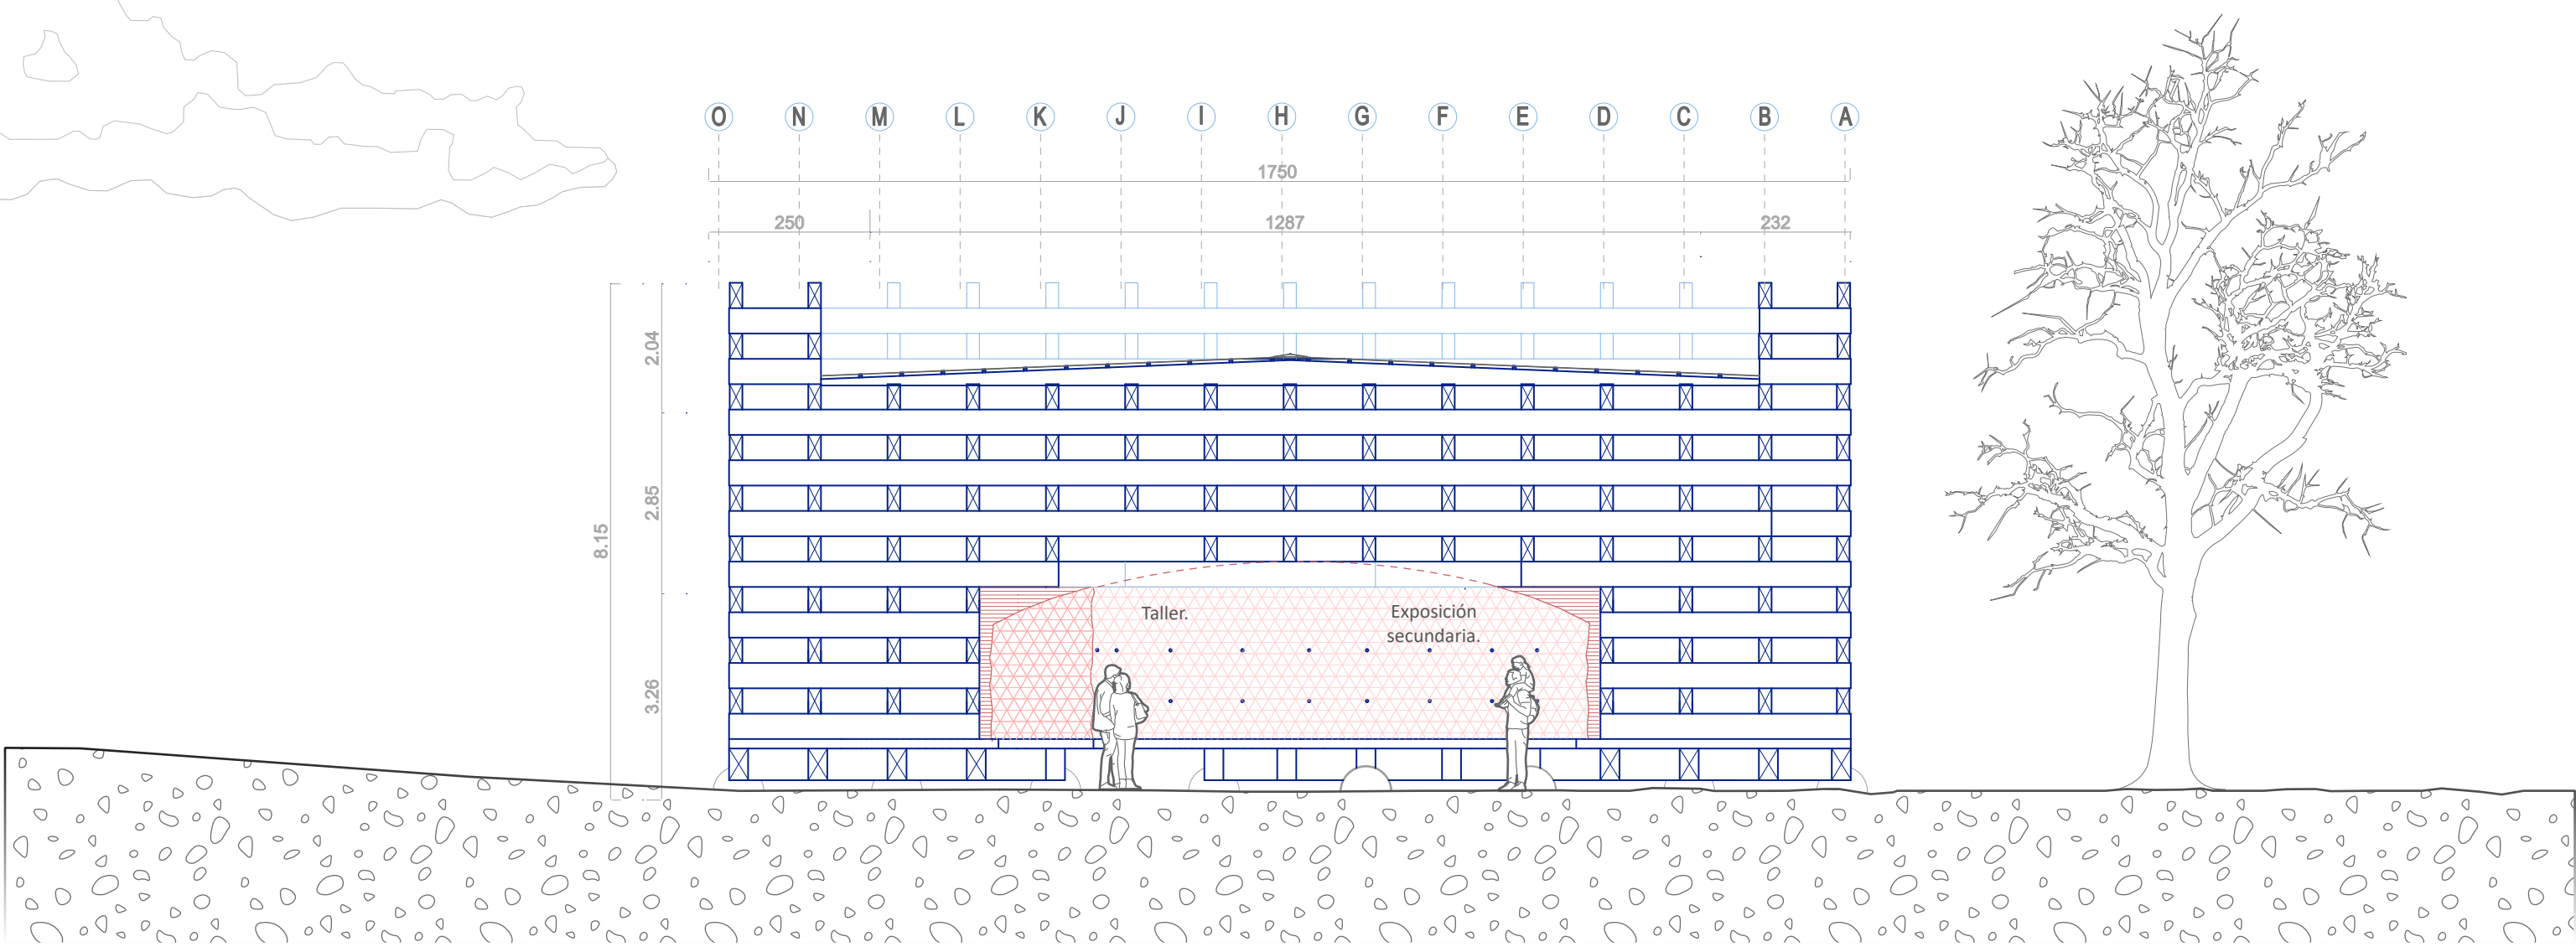

CORTE A-A'  
Escala 1:100

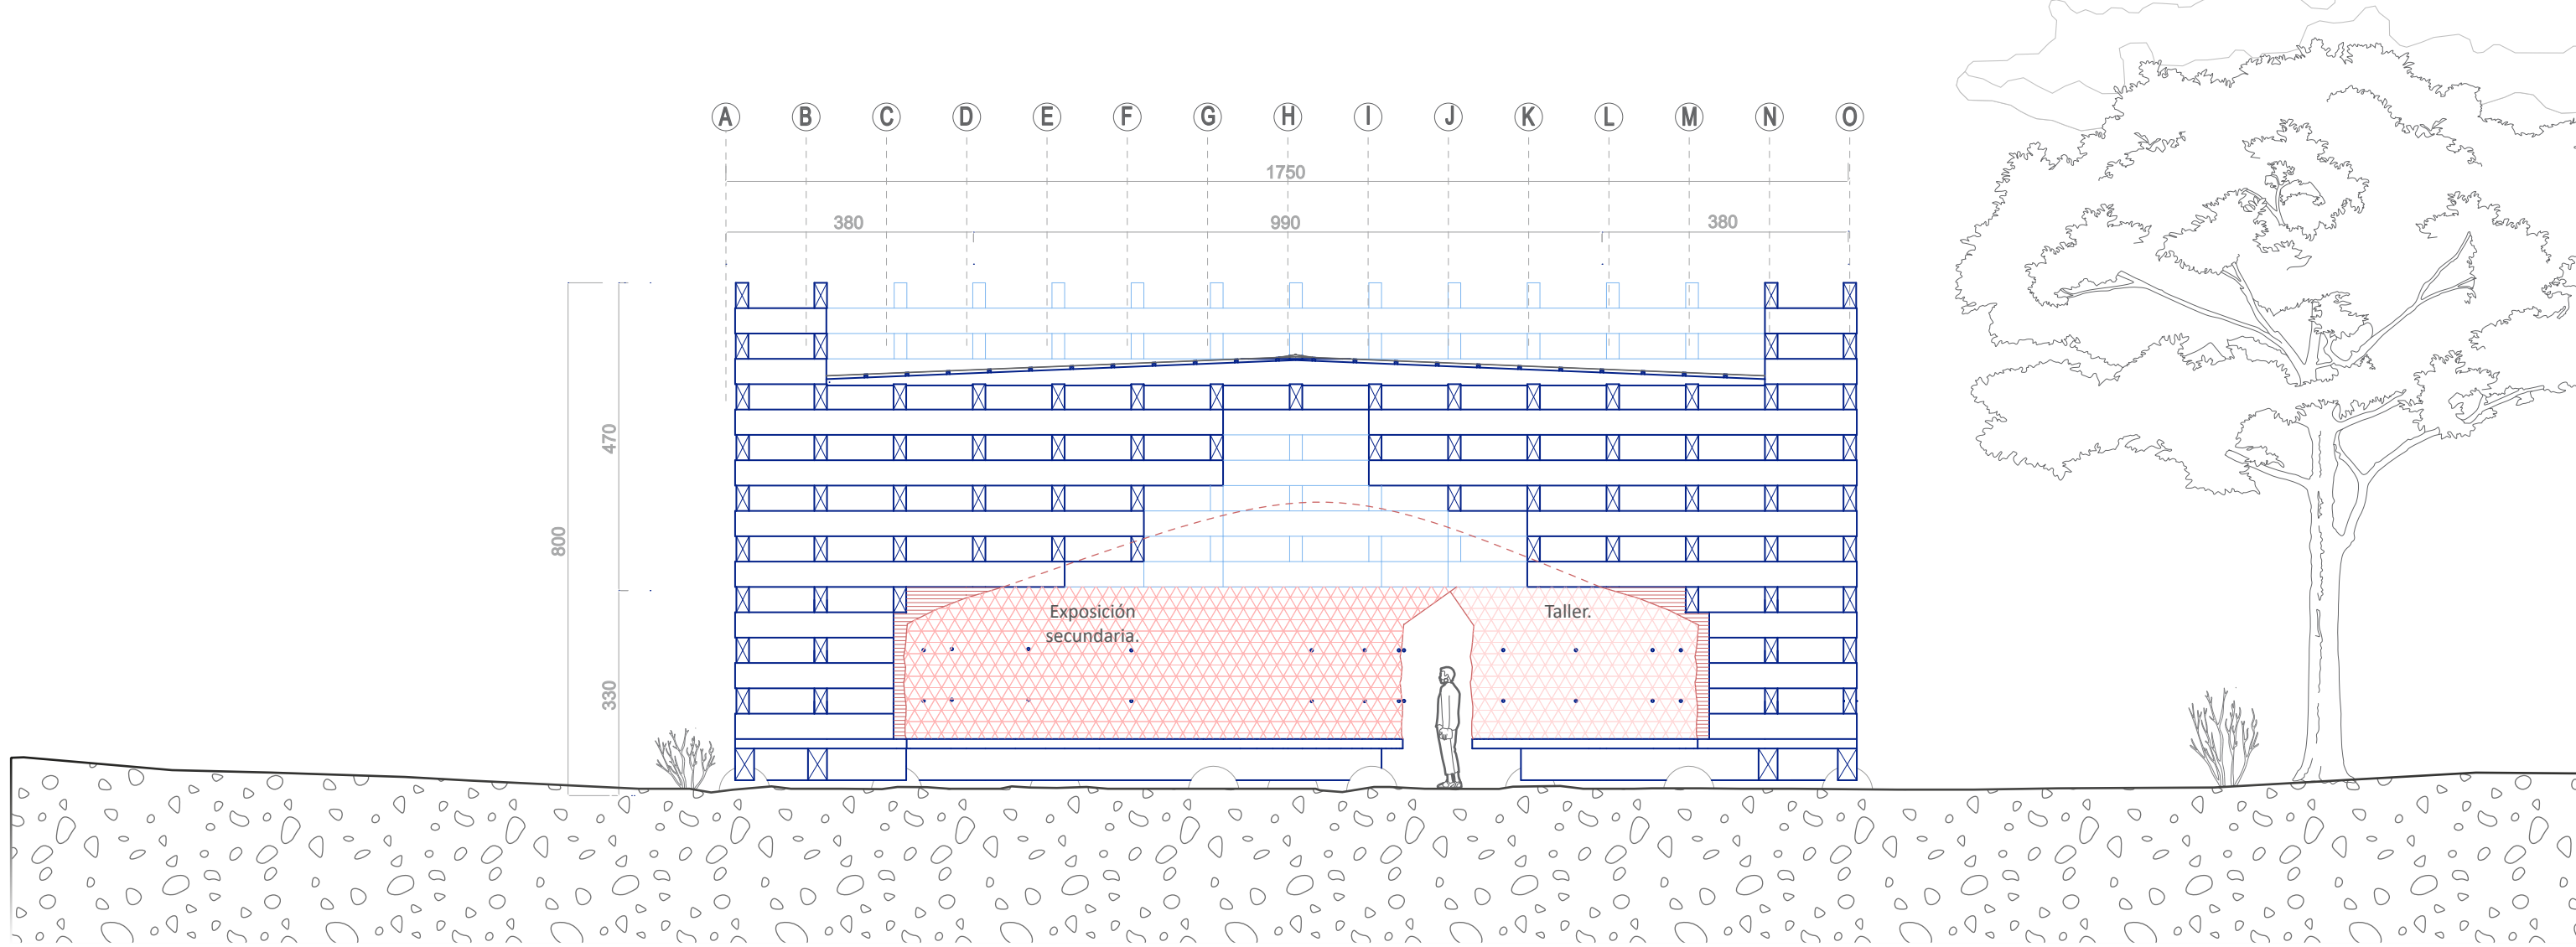

CORTE B-B'  
Escala 1:100

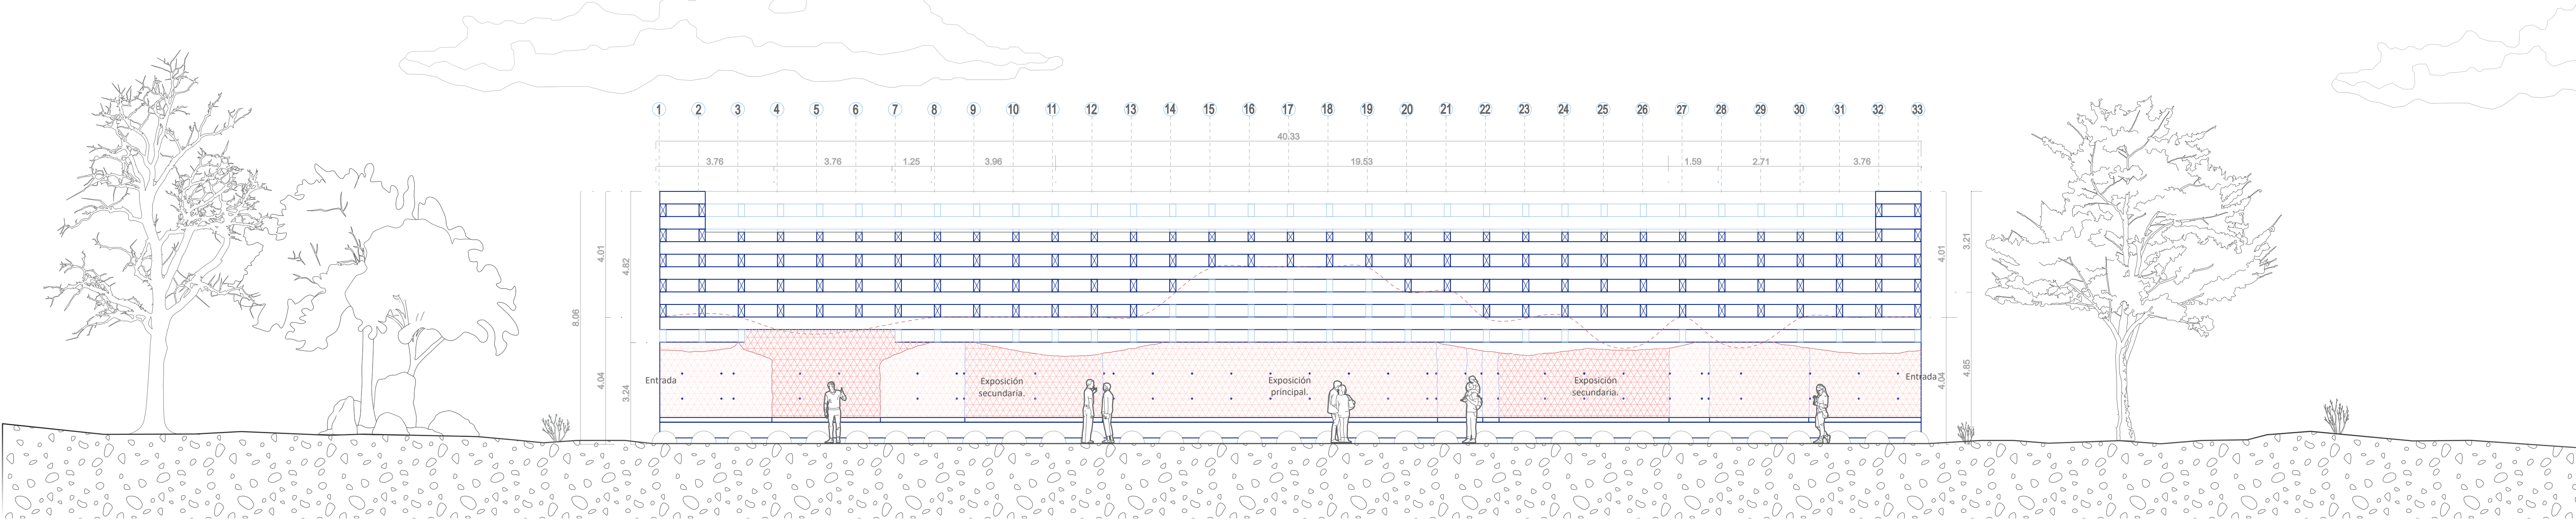

CORTE C-C'  
Escala 1:100

