




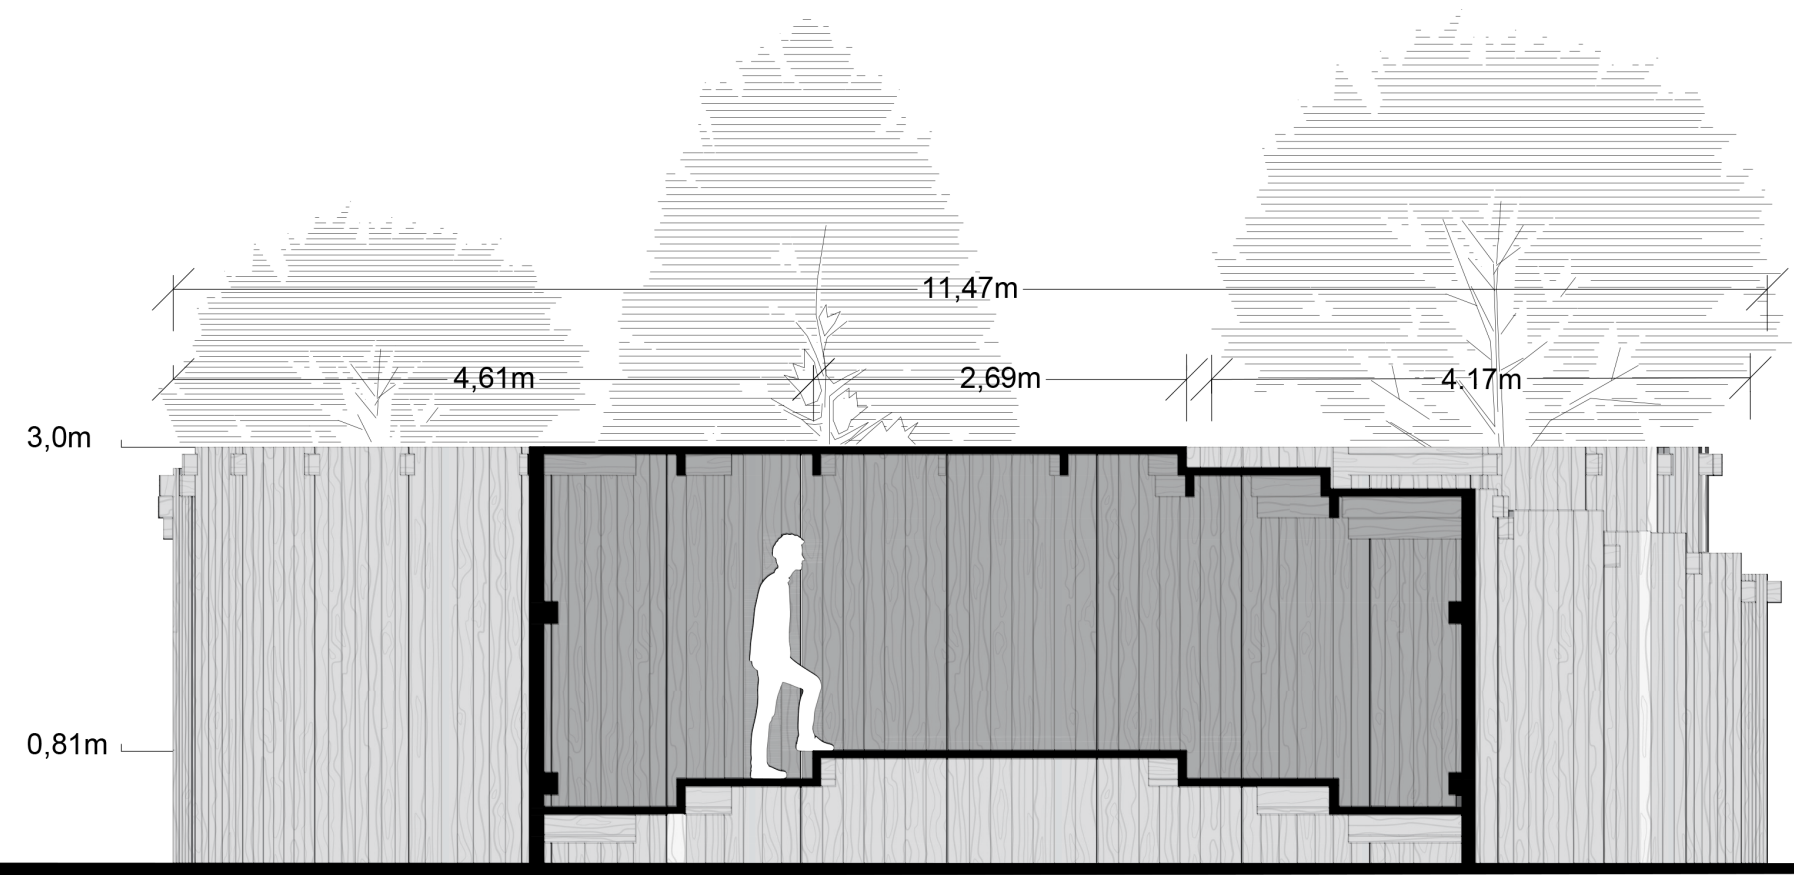

CORTE A-A'
ESC. 1:50

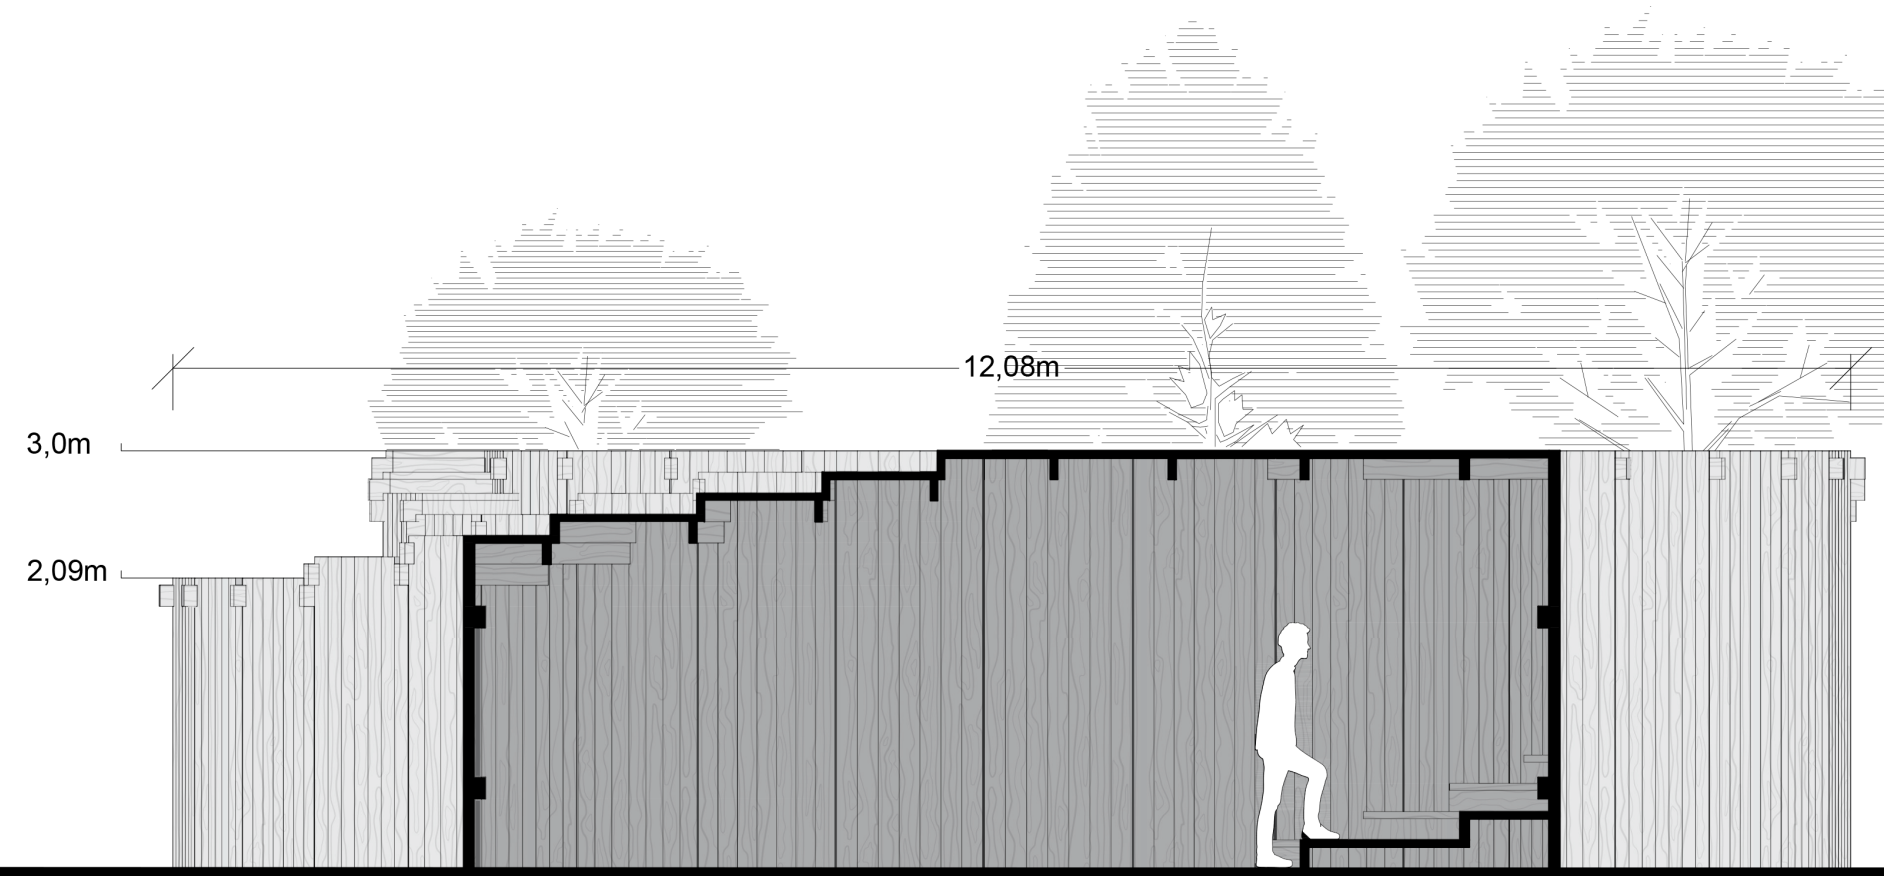

CORTE B-B'
ESC. 1:50

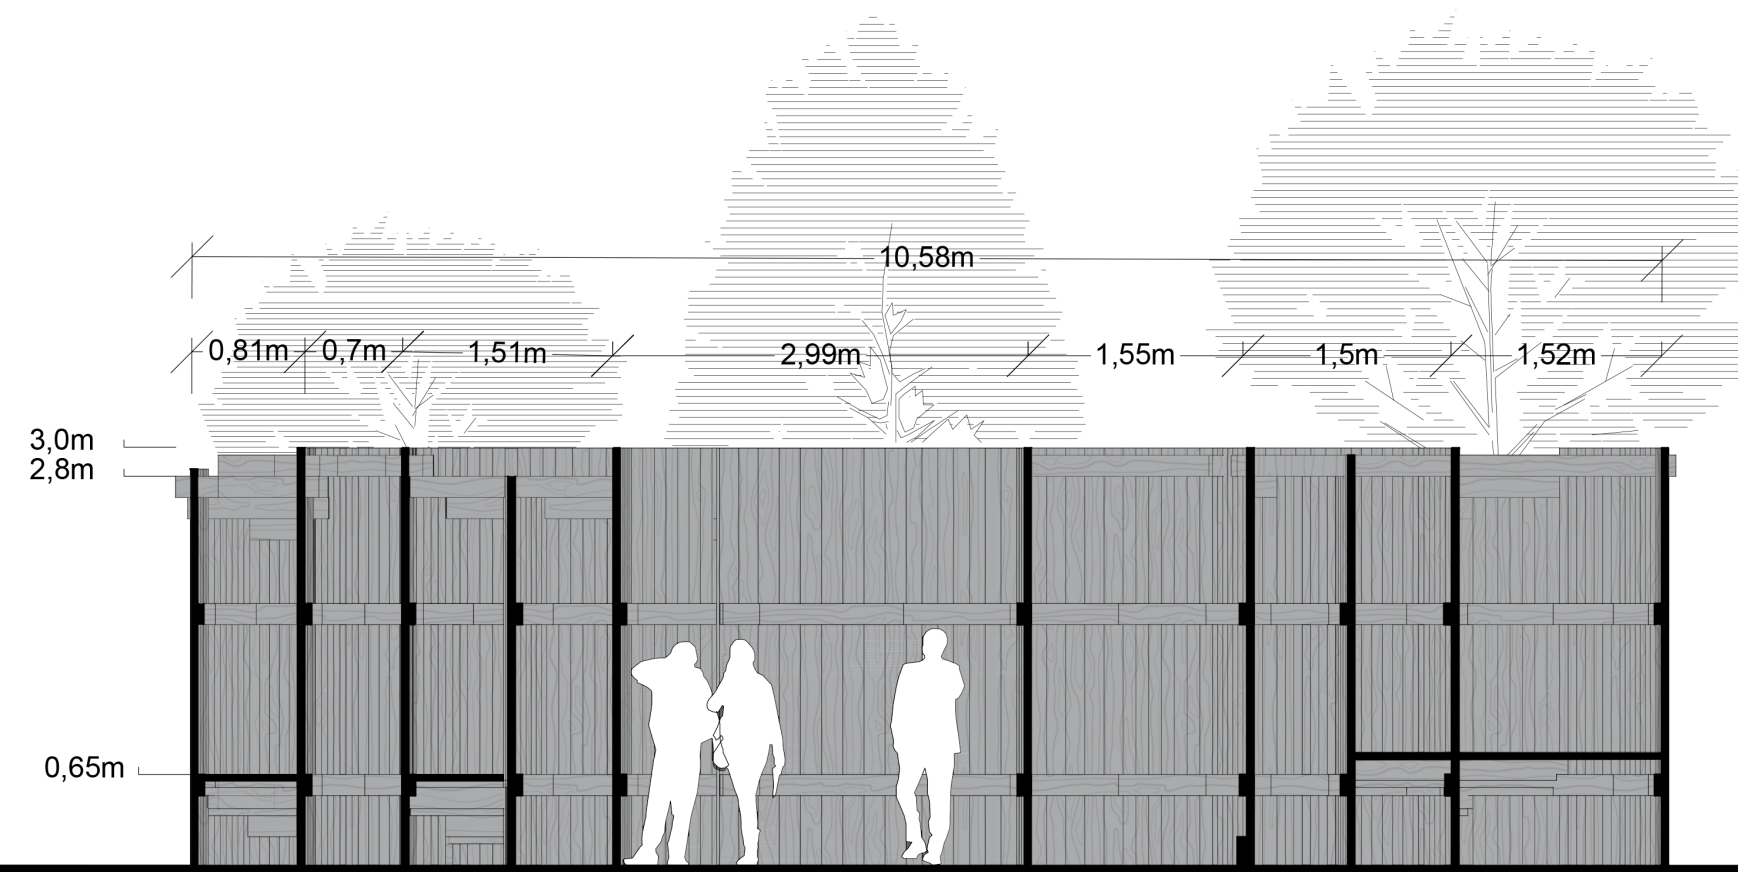

CORTE C-C'
ESC. 1:50

