



CORTE B-B
ESC. 1:100

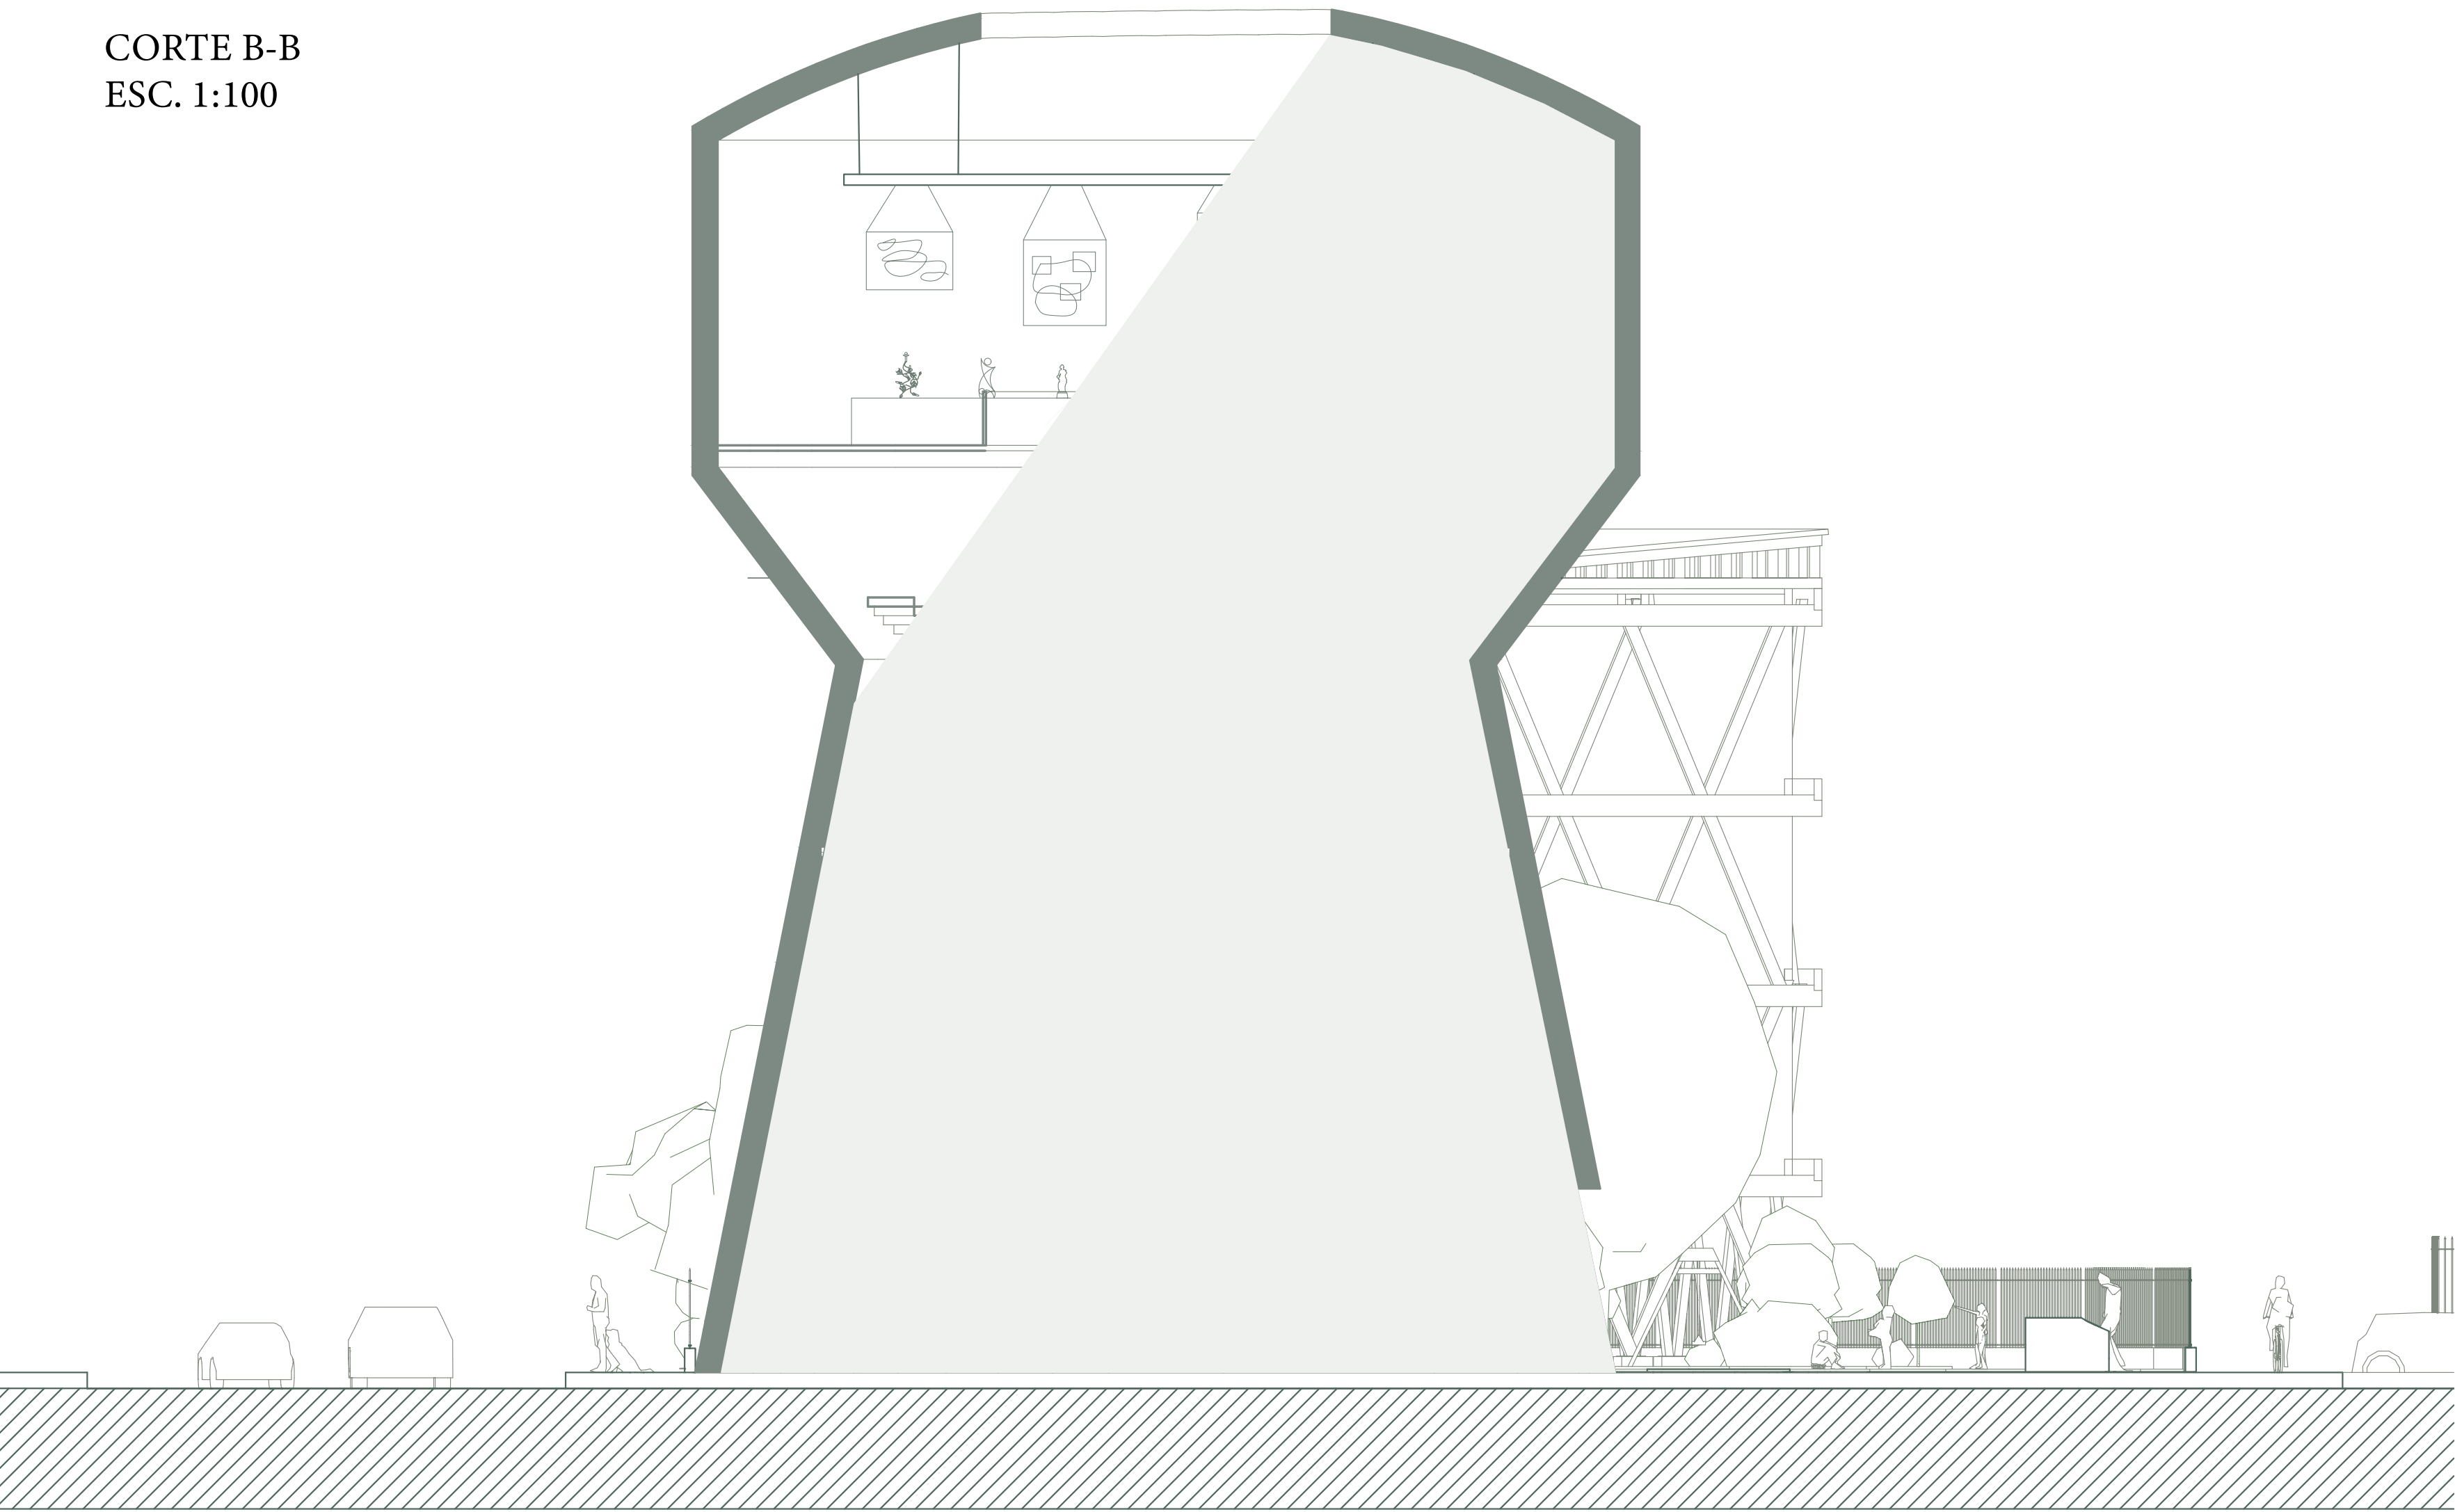

CORTE A-A
ESC. 1:250

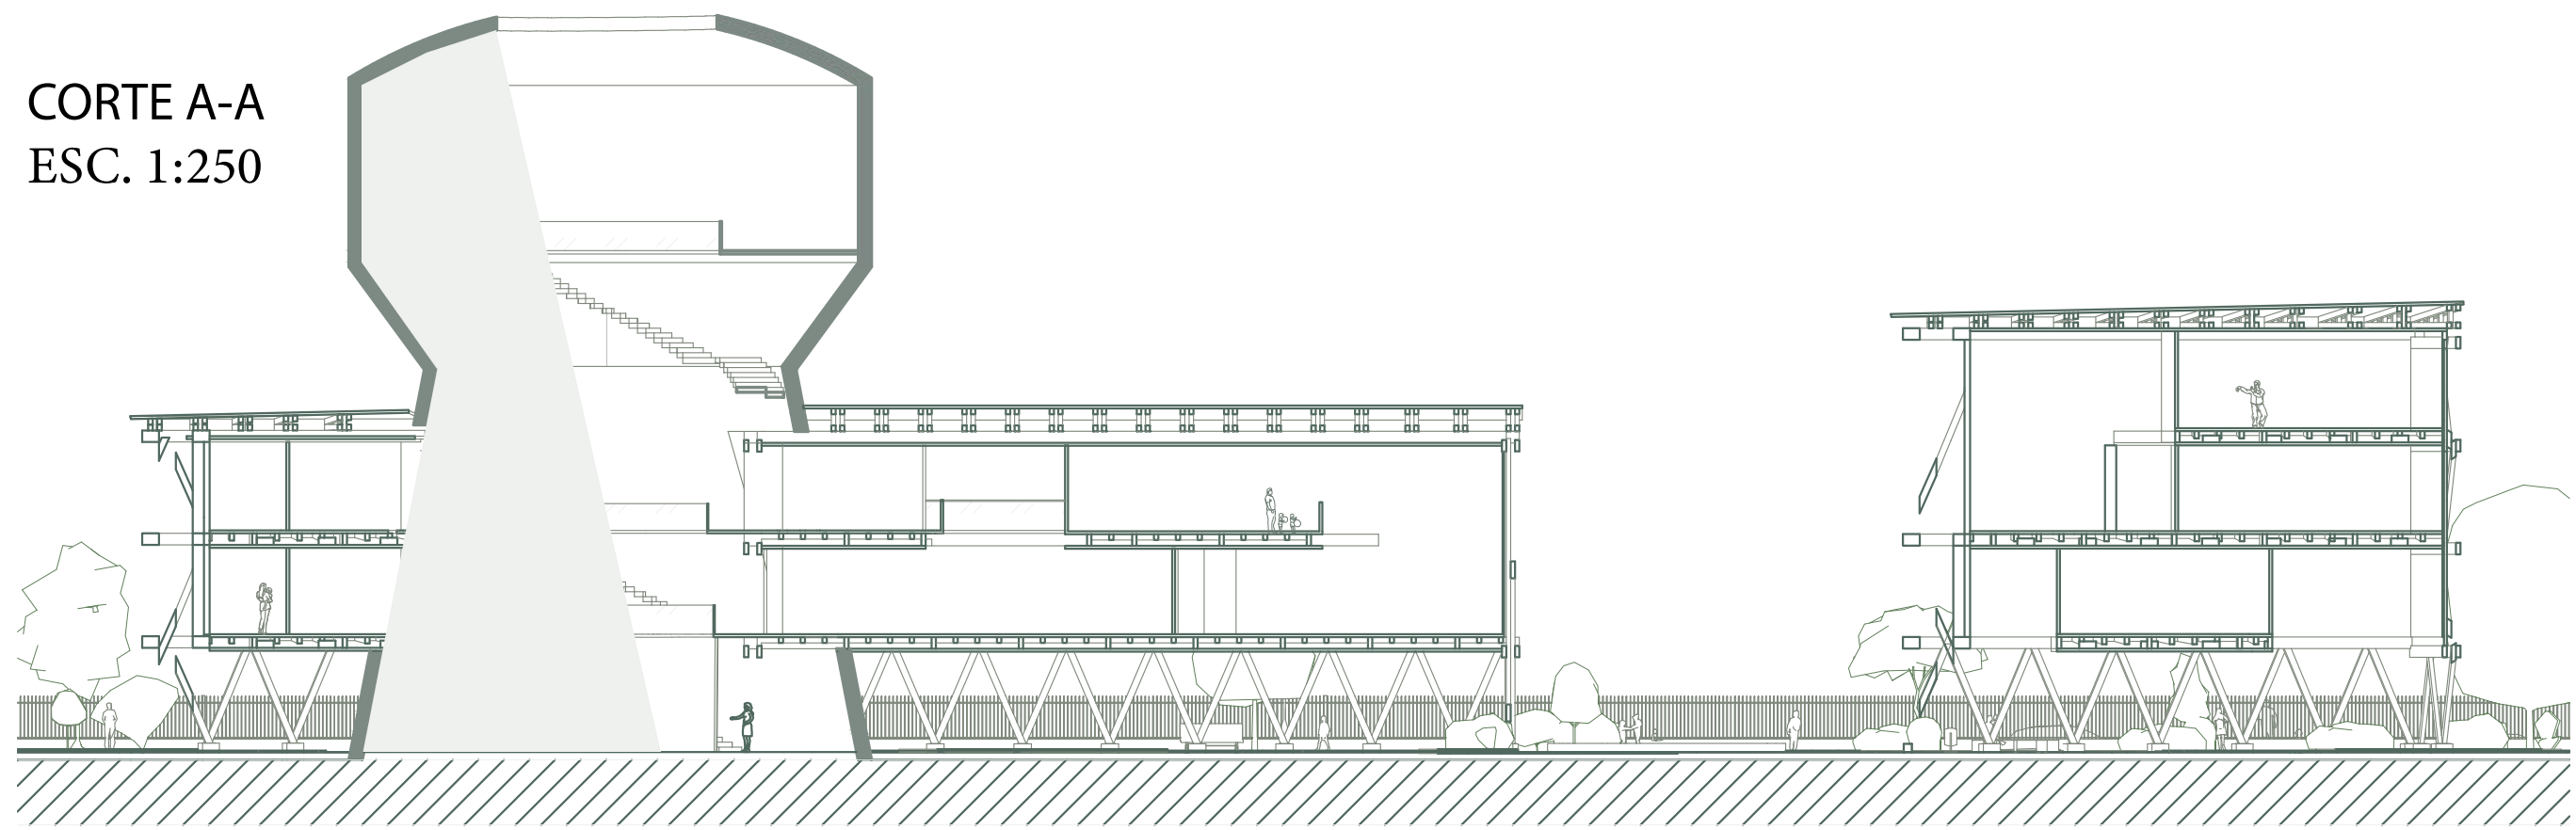

CORTE C_C
ESC. 1:250

