



Detalle 1 - Escala 1:10

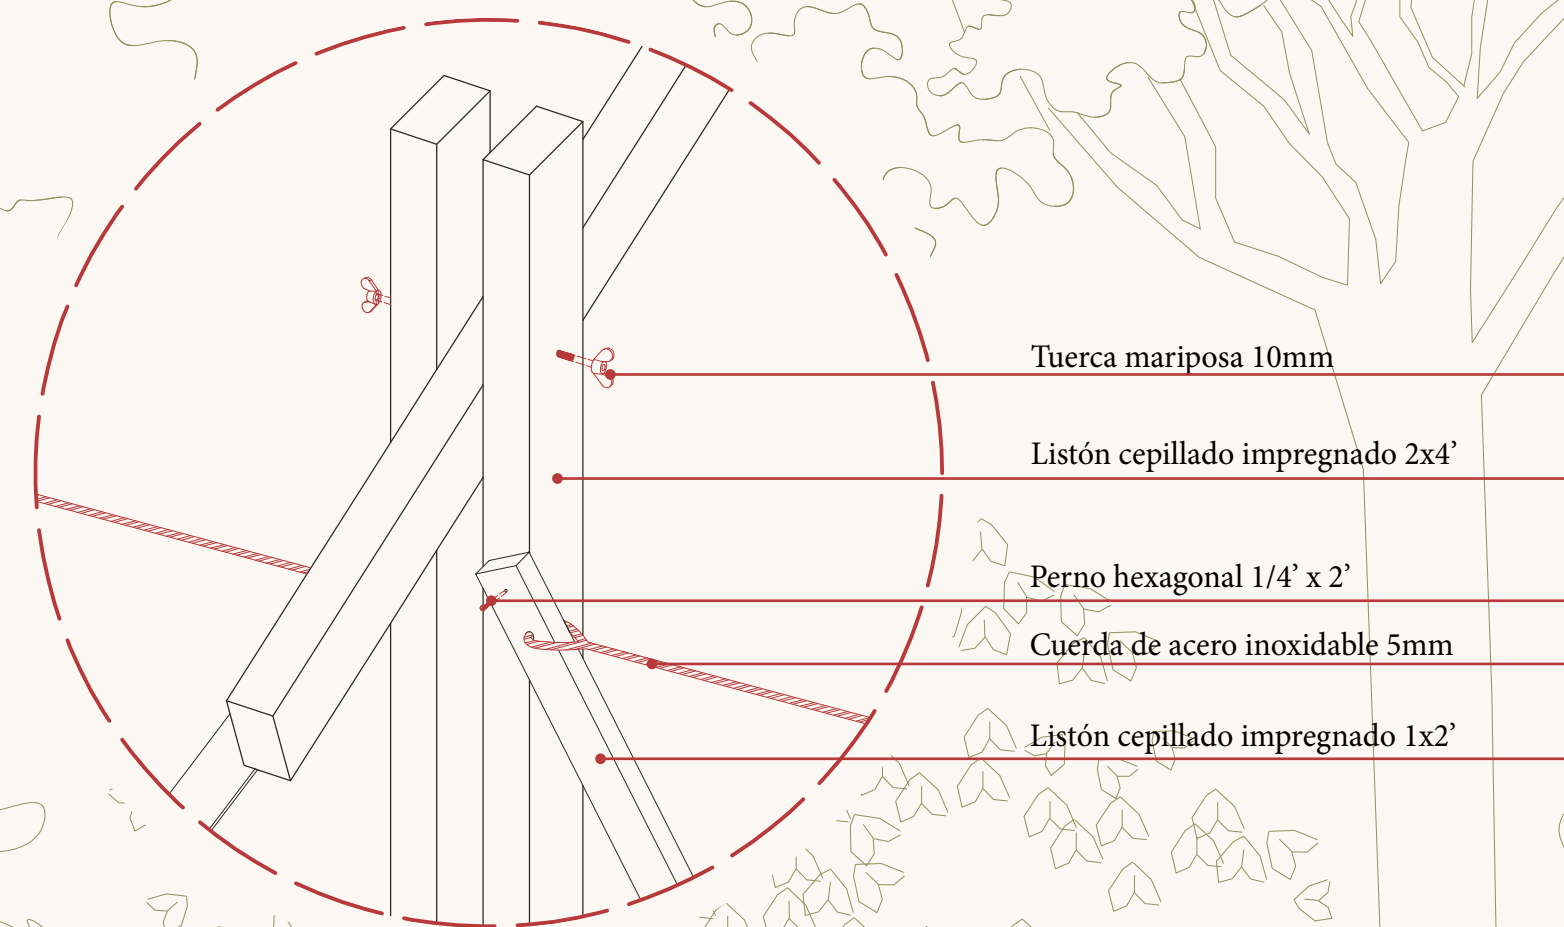

Detalle 2 - Escala 1:10

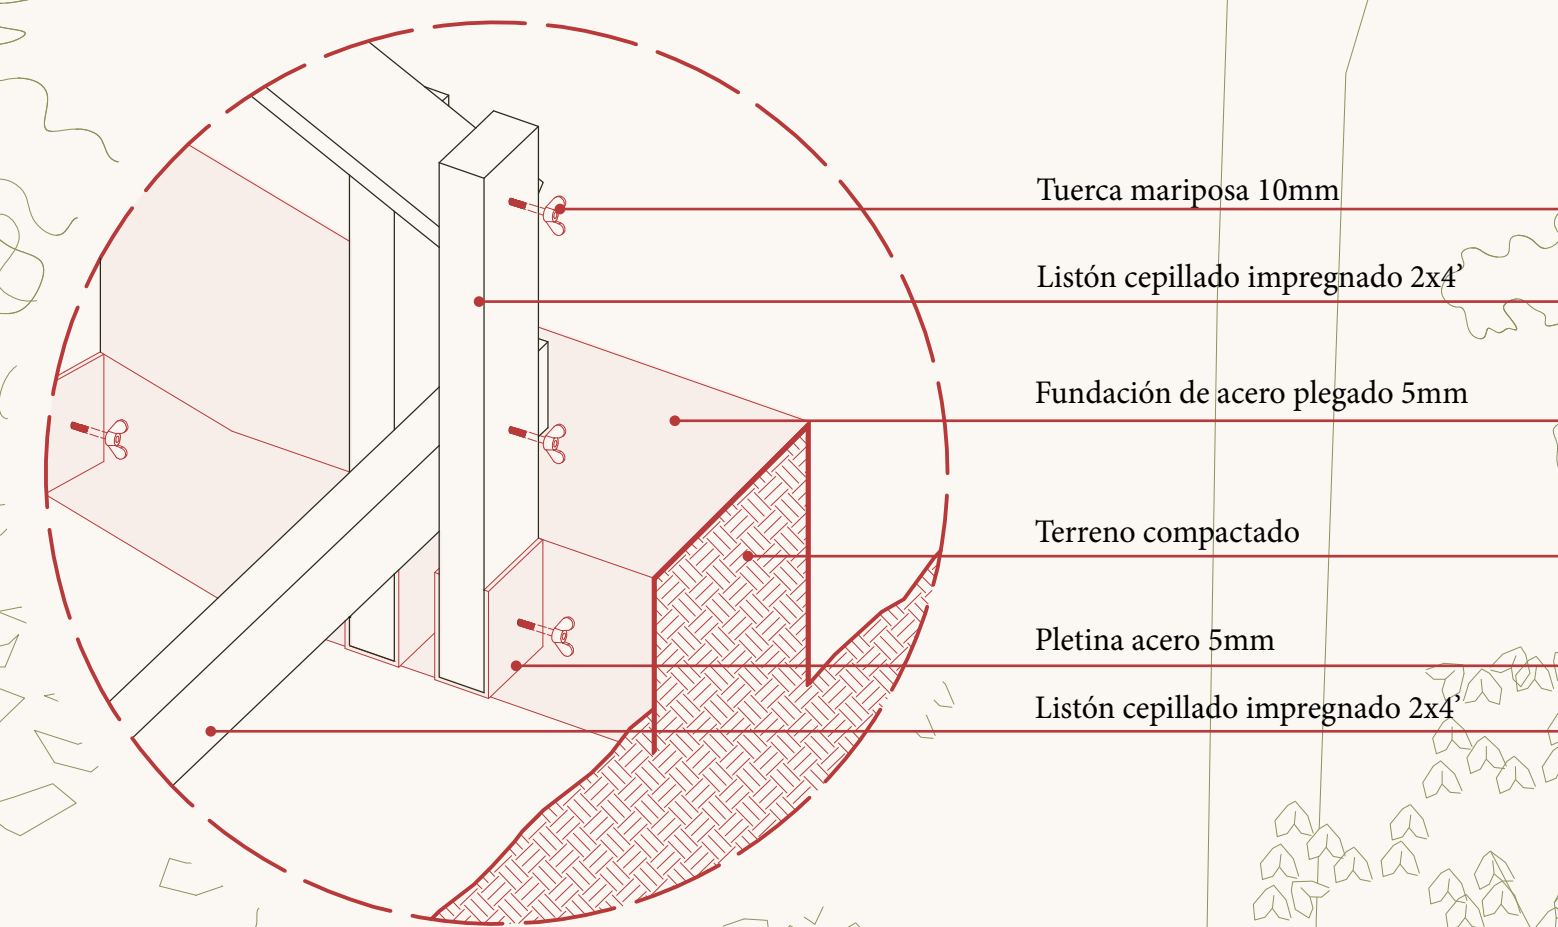

Detalle 3 - Escala 1:10

