


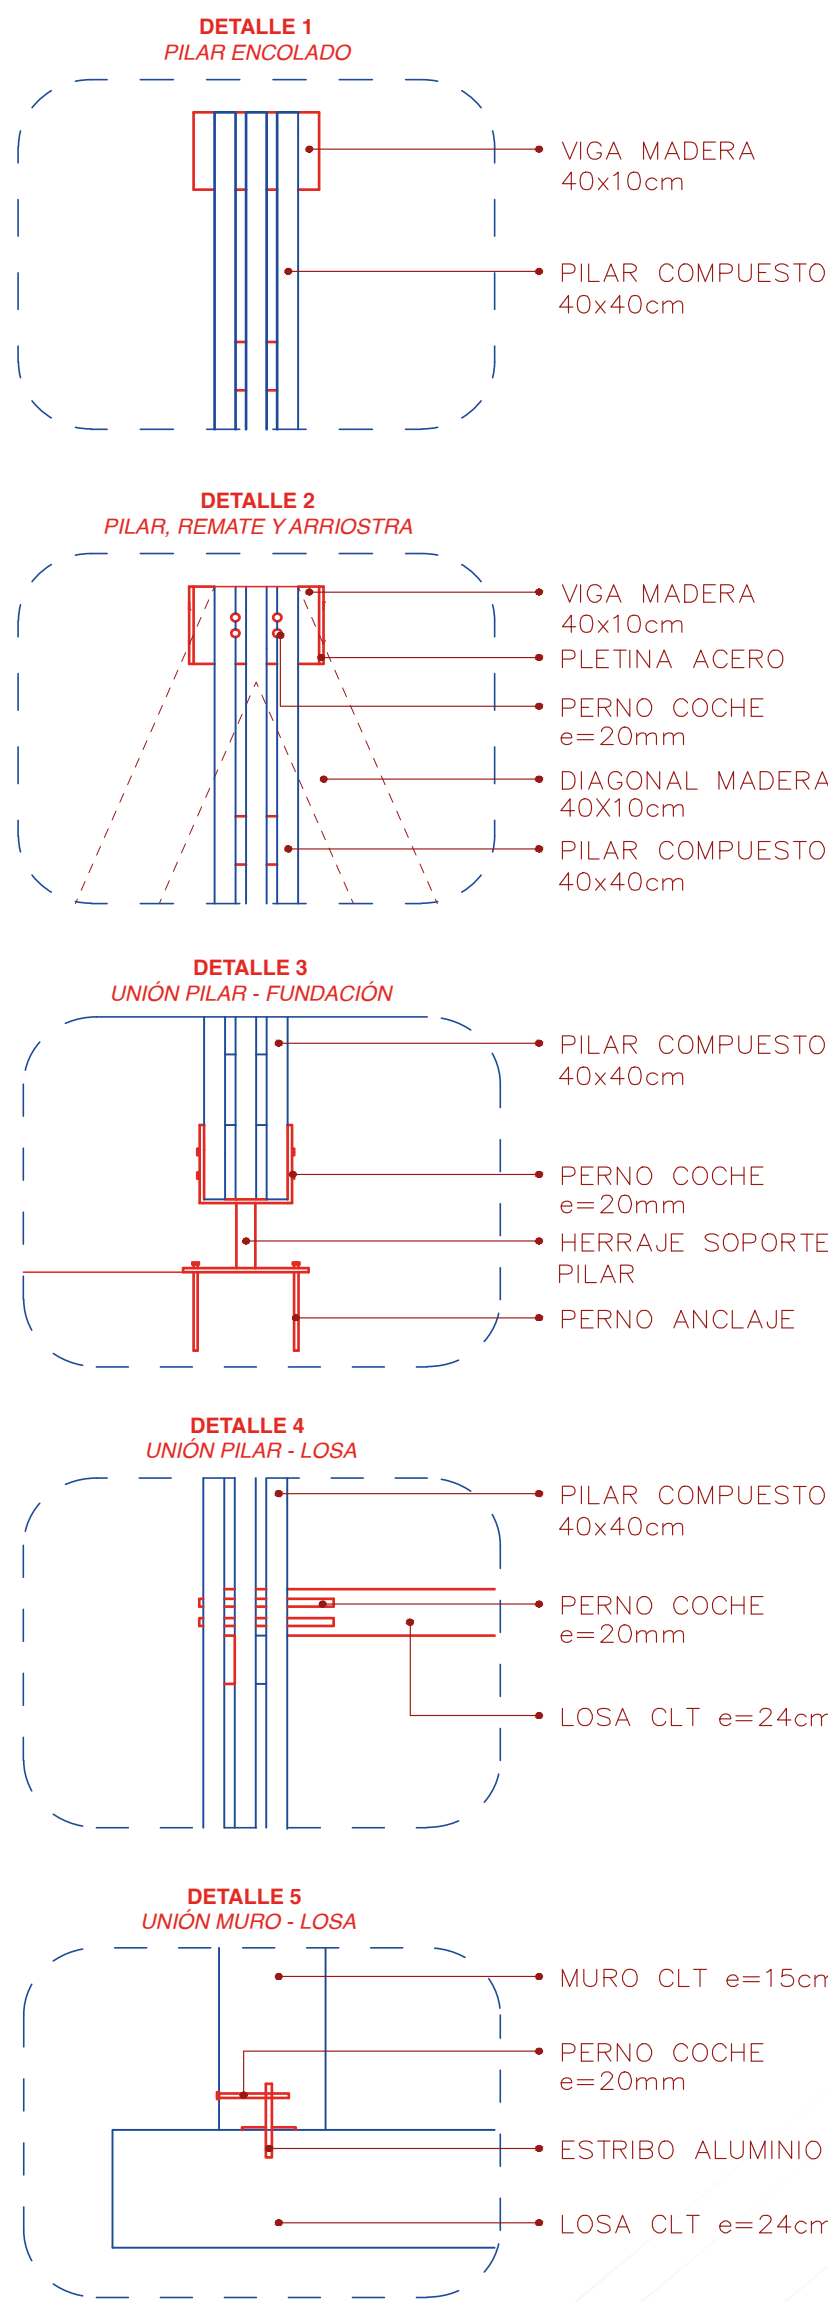


DETALLES CONSTRUCTIVOS

S/ ESC.



CORTE DETALLE

ESC. 1:75

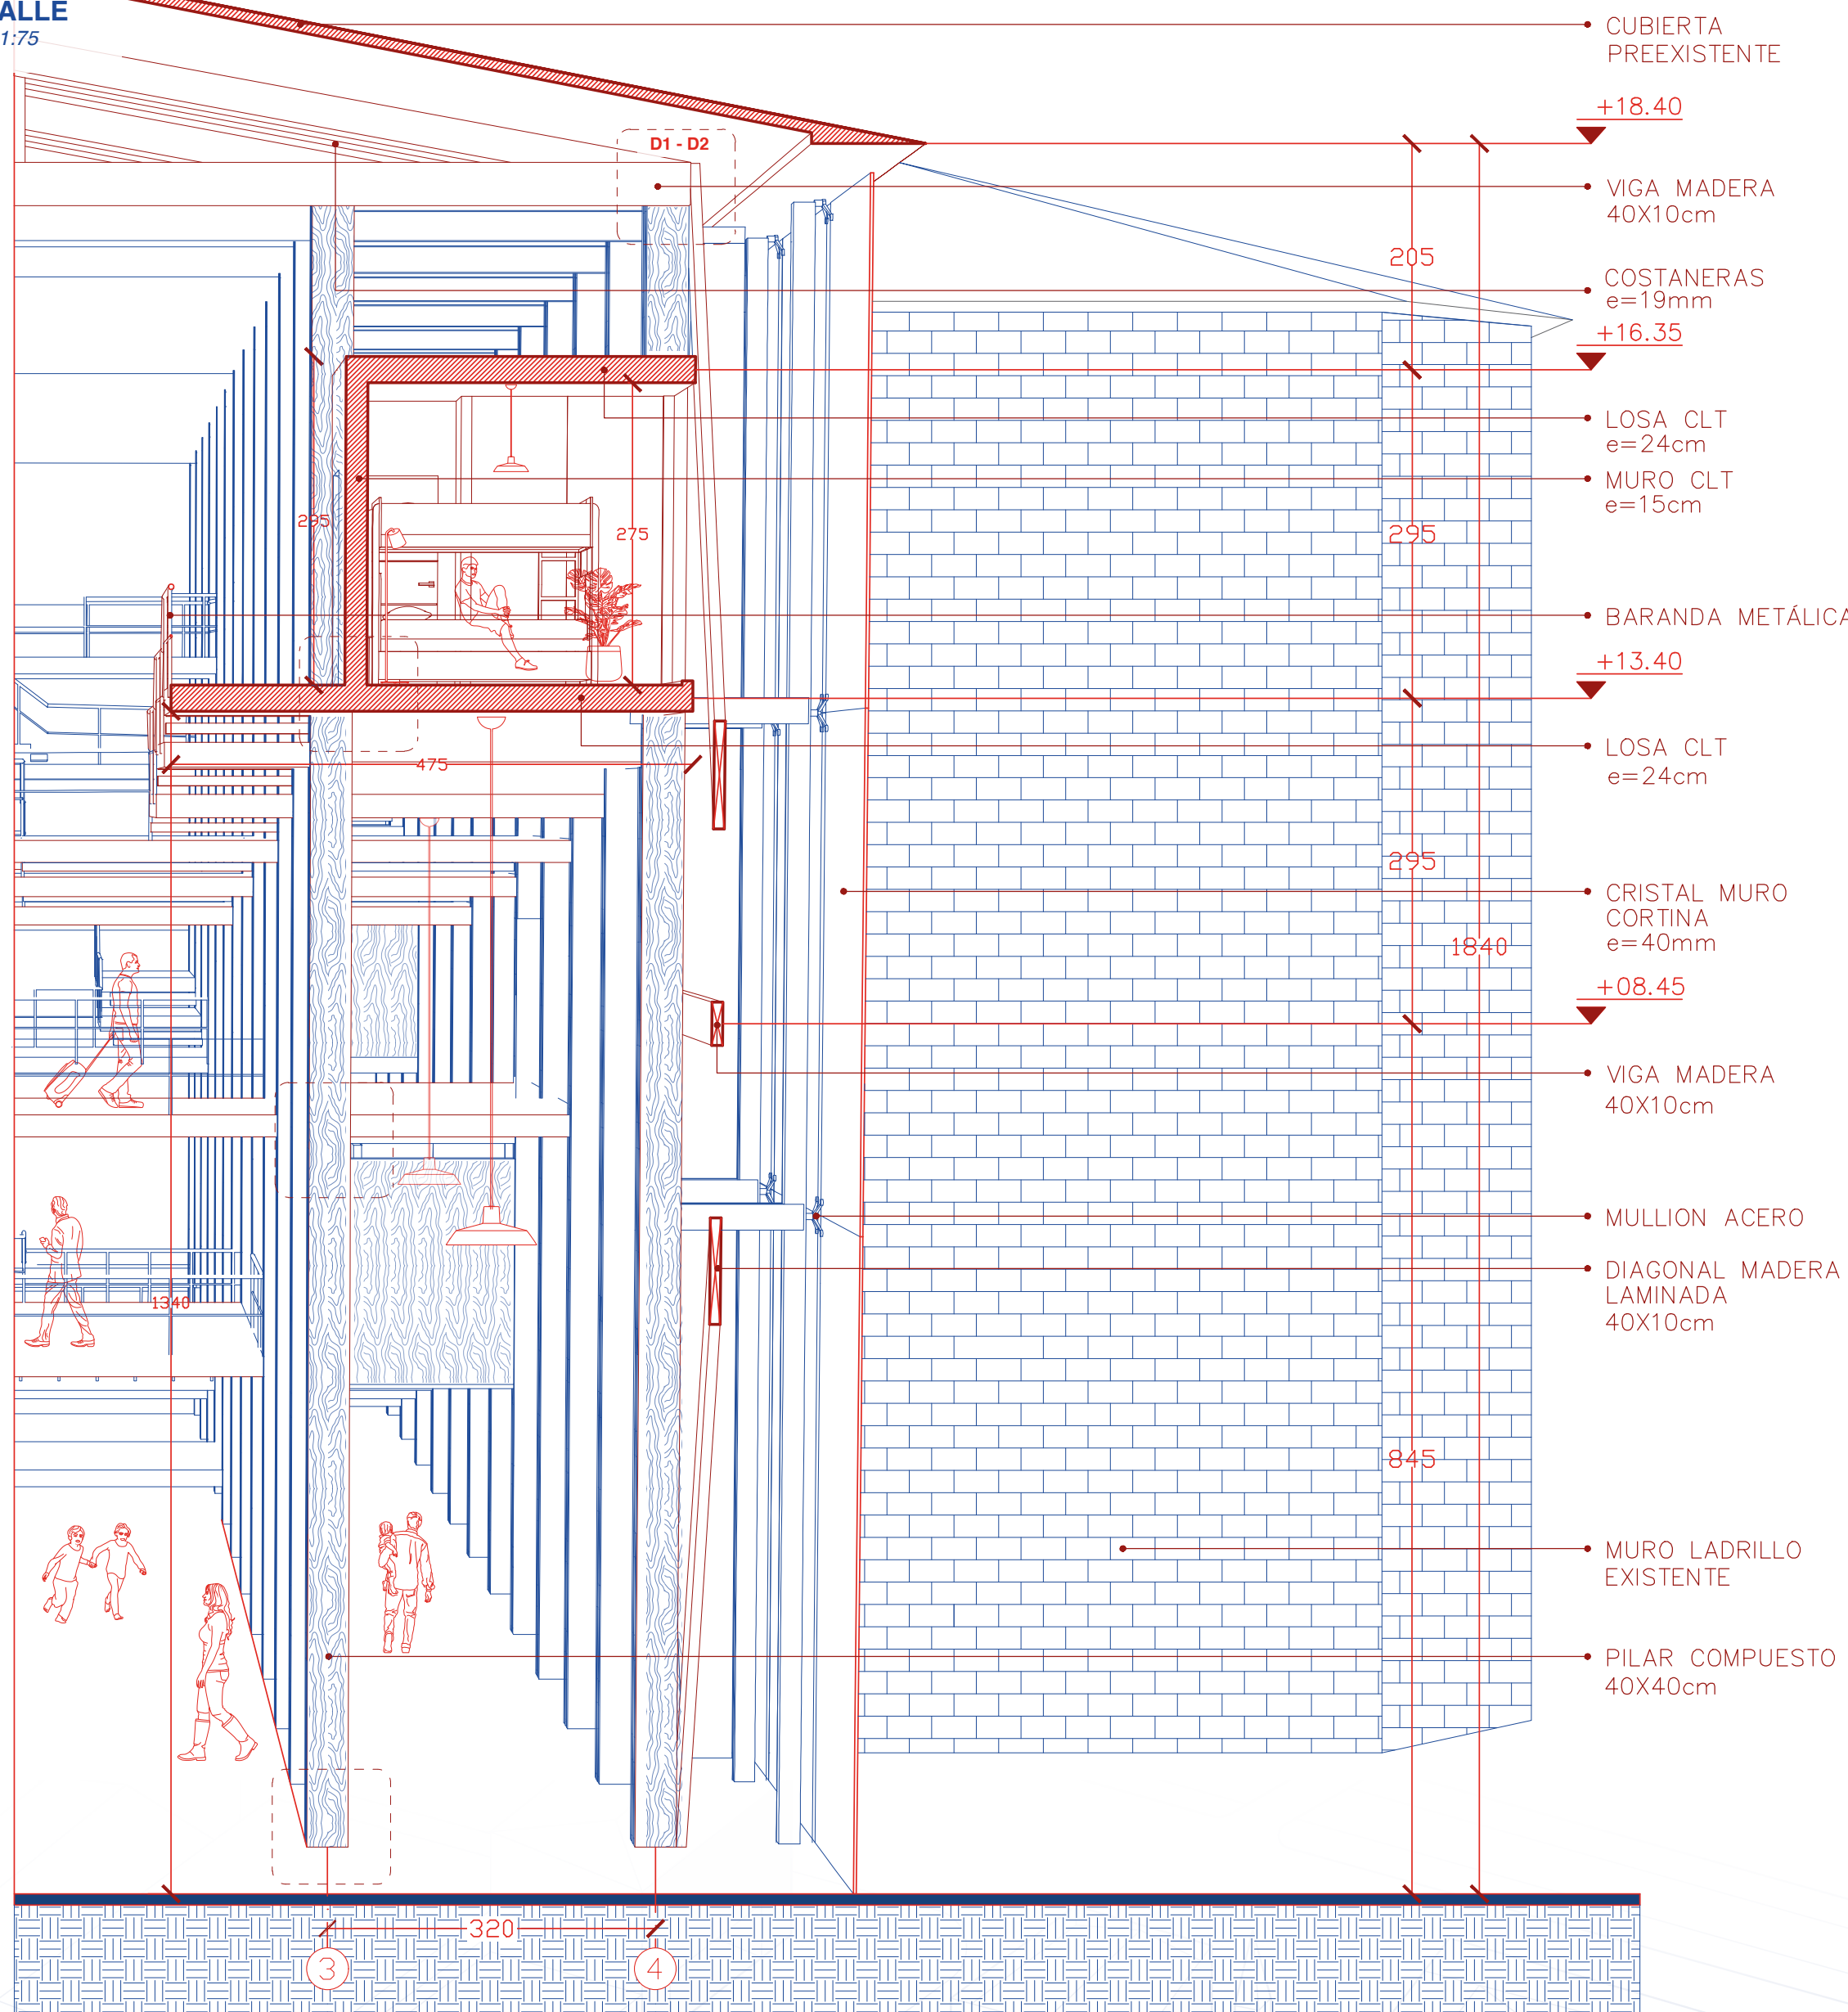

ISOMETRICA VISTA GENERAL

