



CORTE FRONTAL A,A'

Escala 1:100

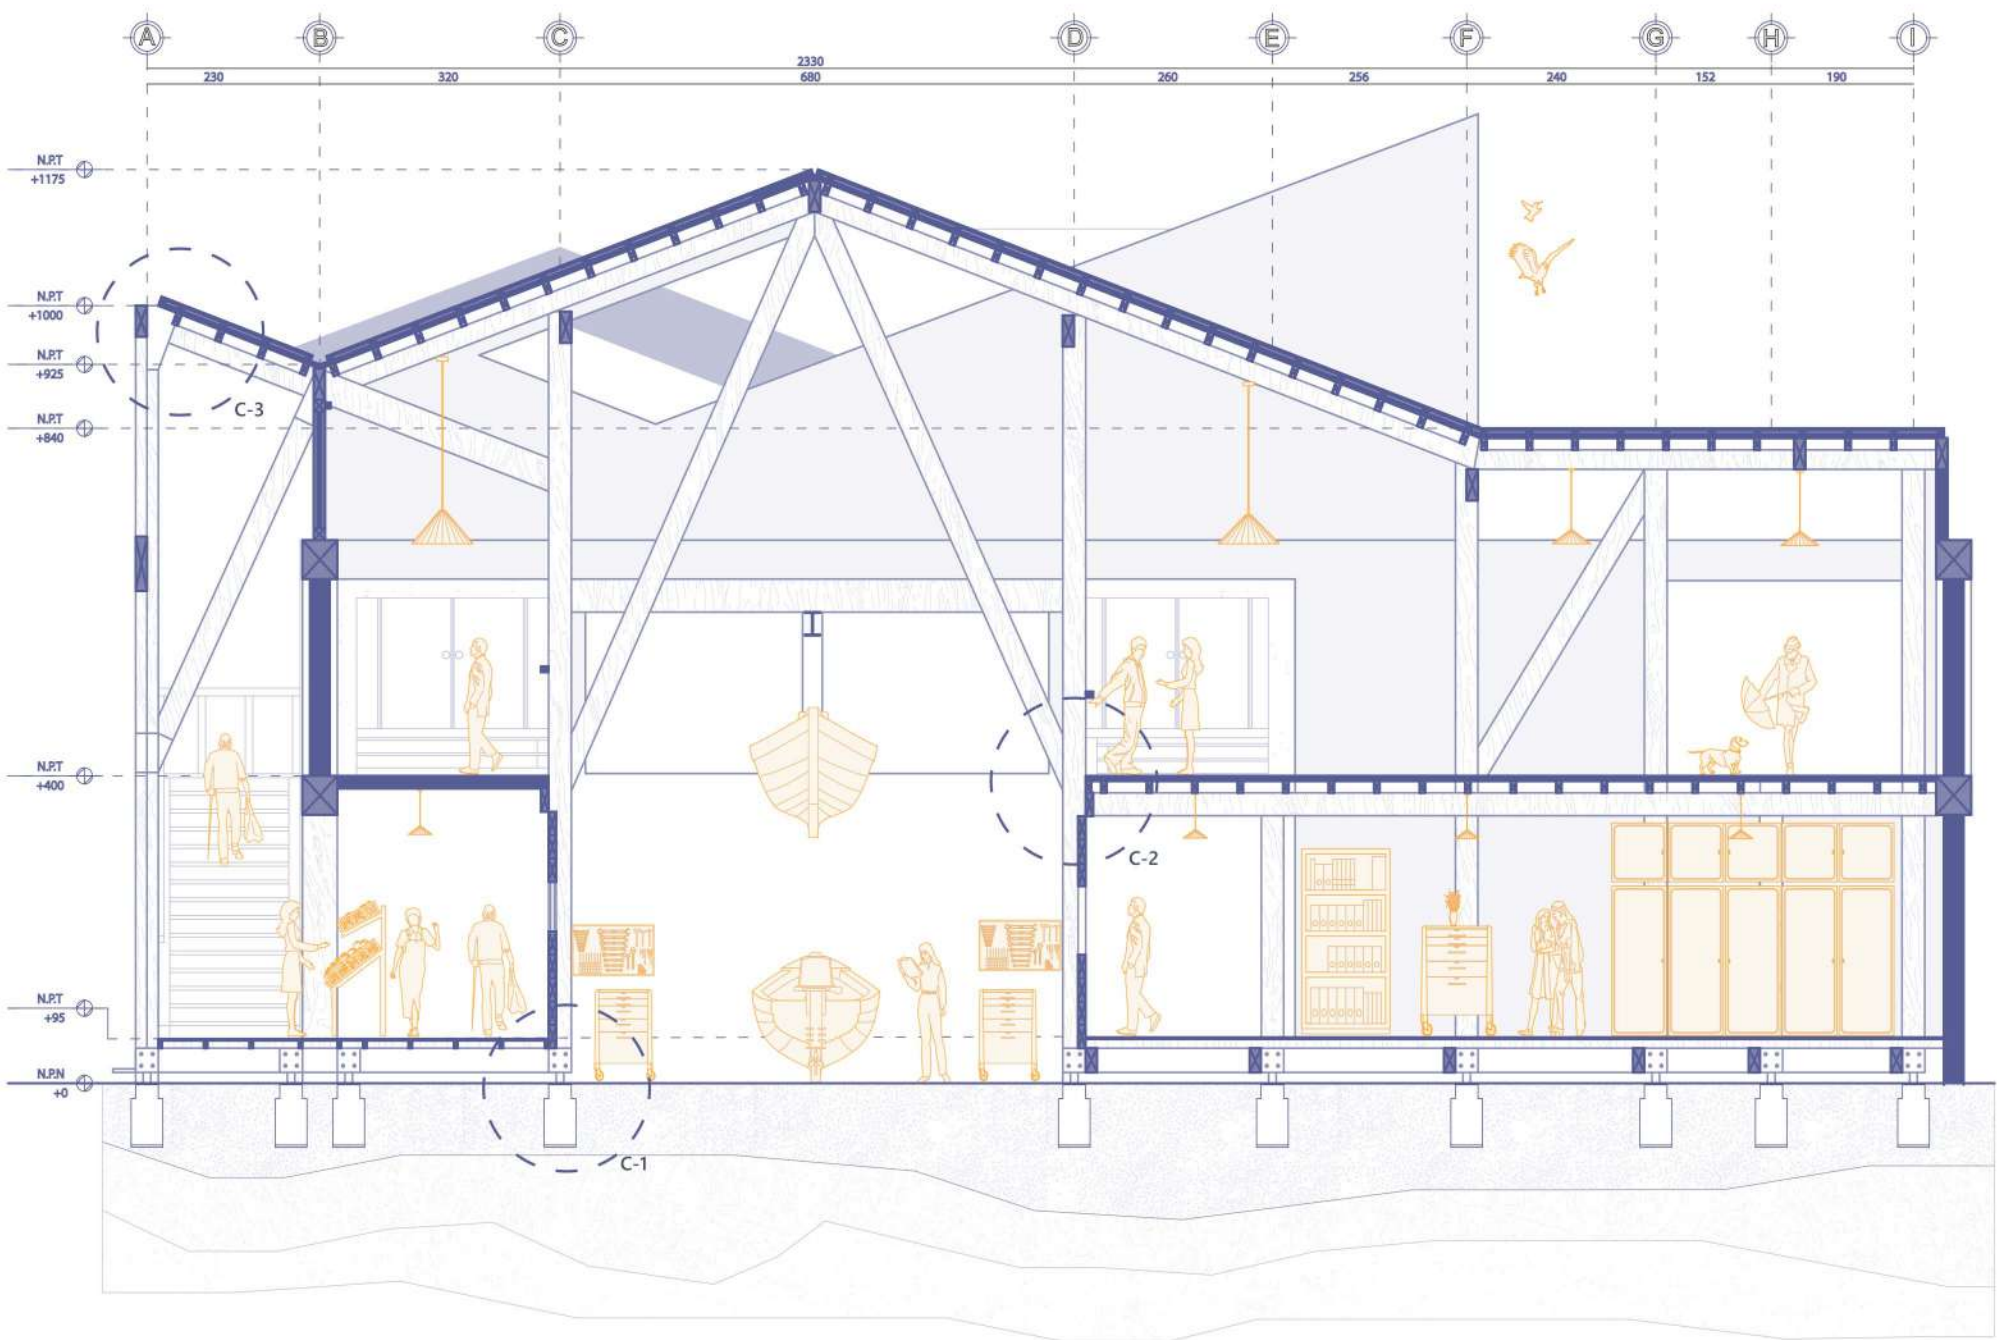


CORTE FRONTAL B,B'

Escala 1:100

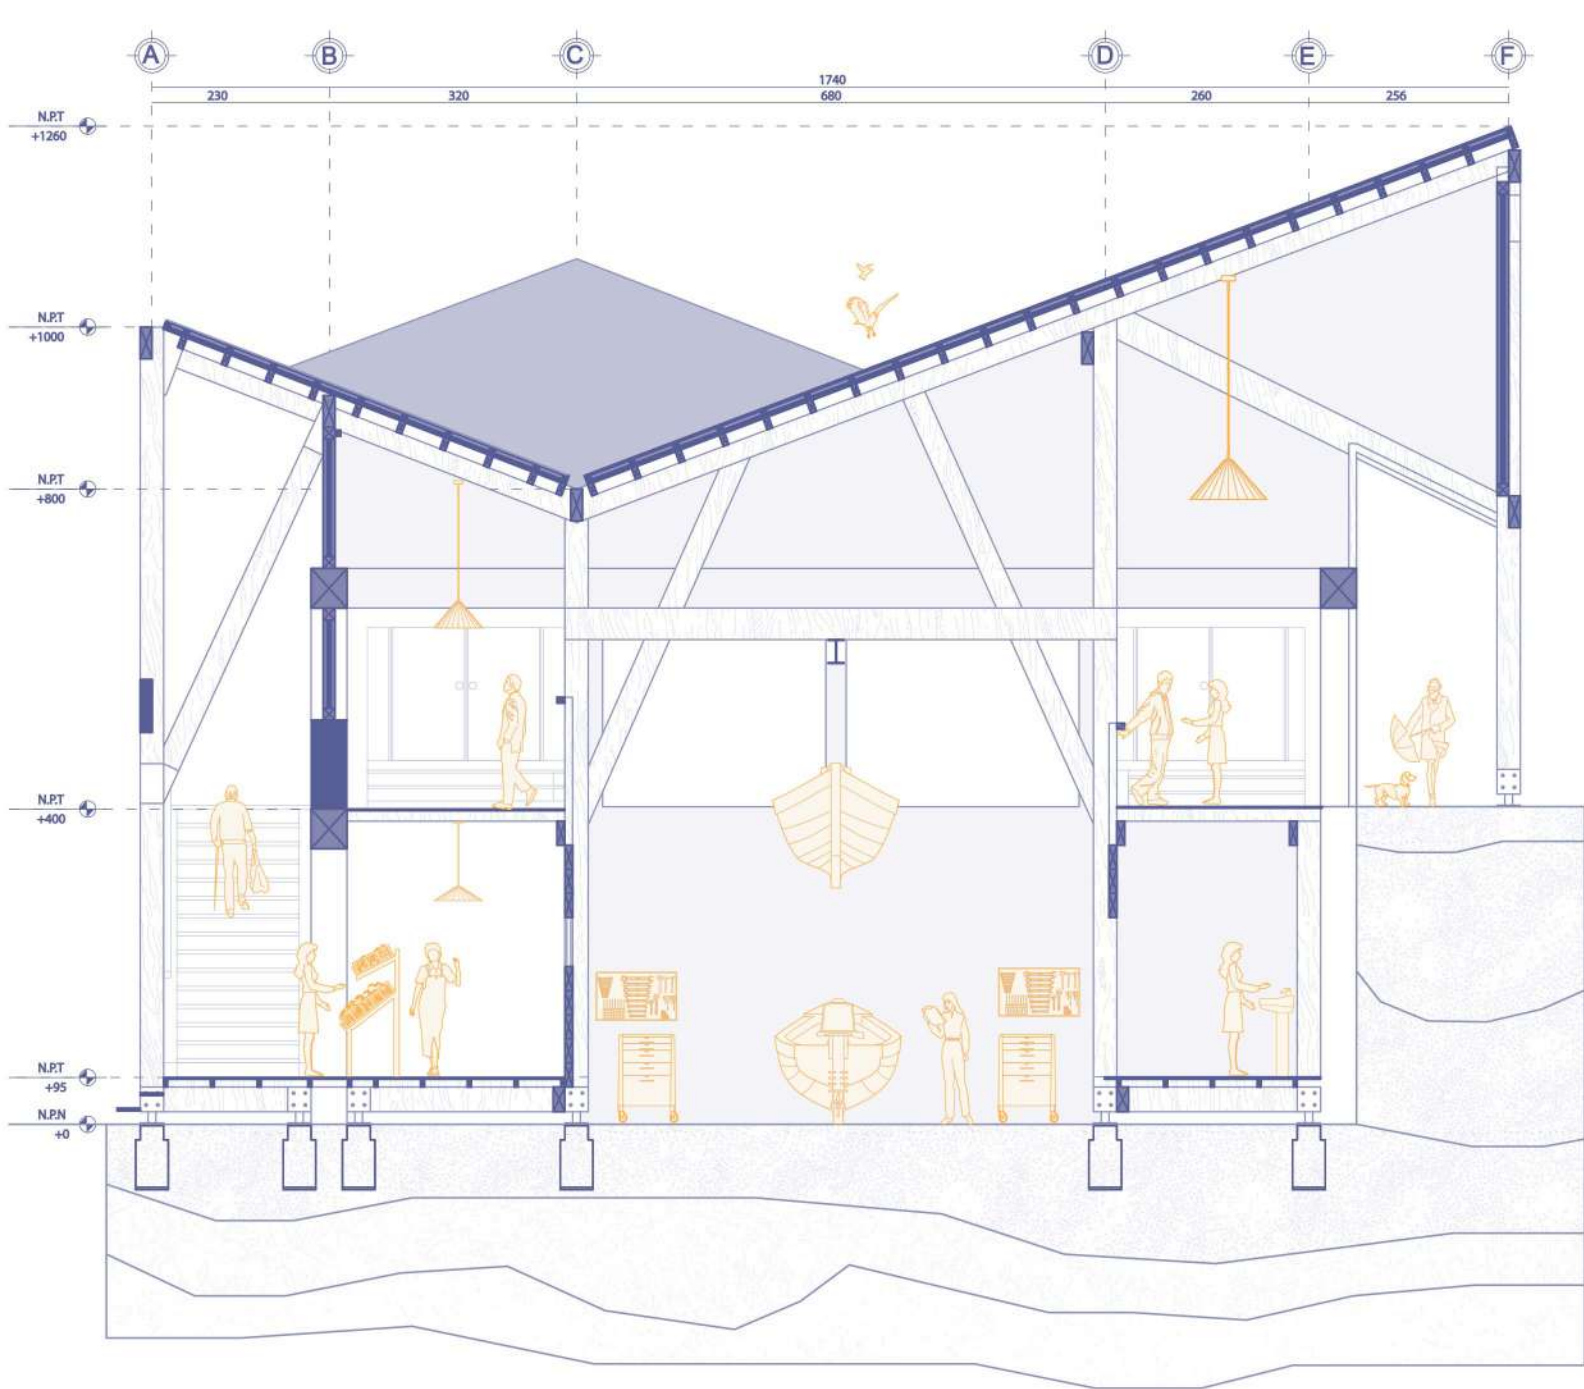

CORTE FRONTAL C,C'

Escala 1:100

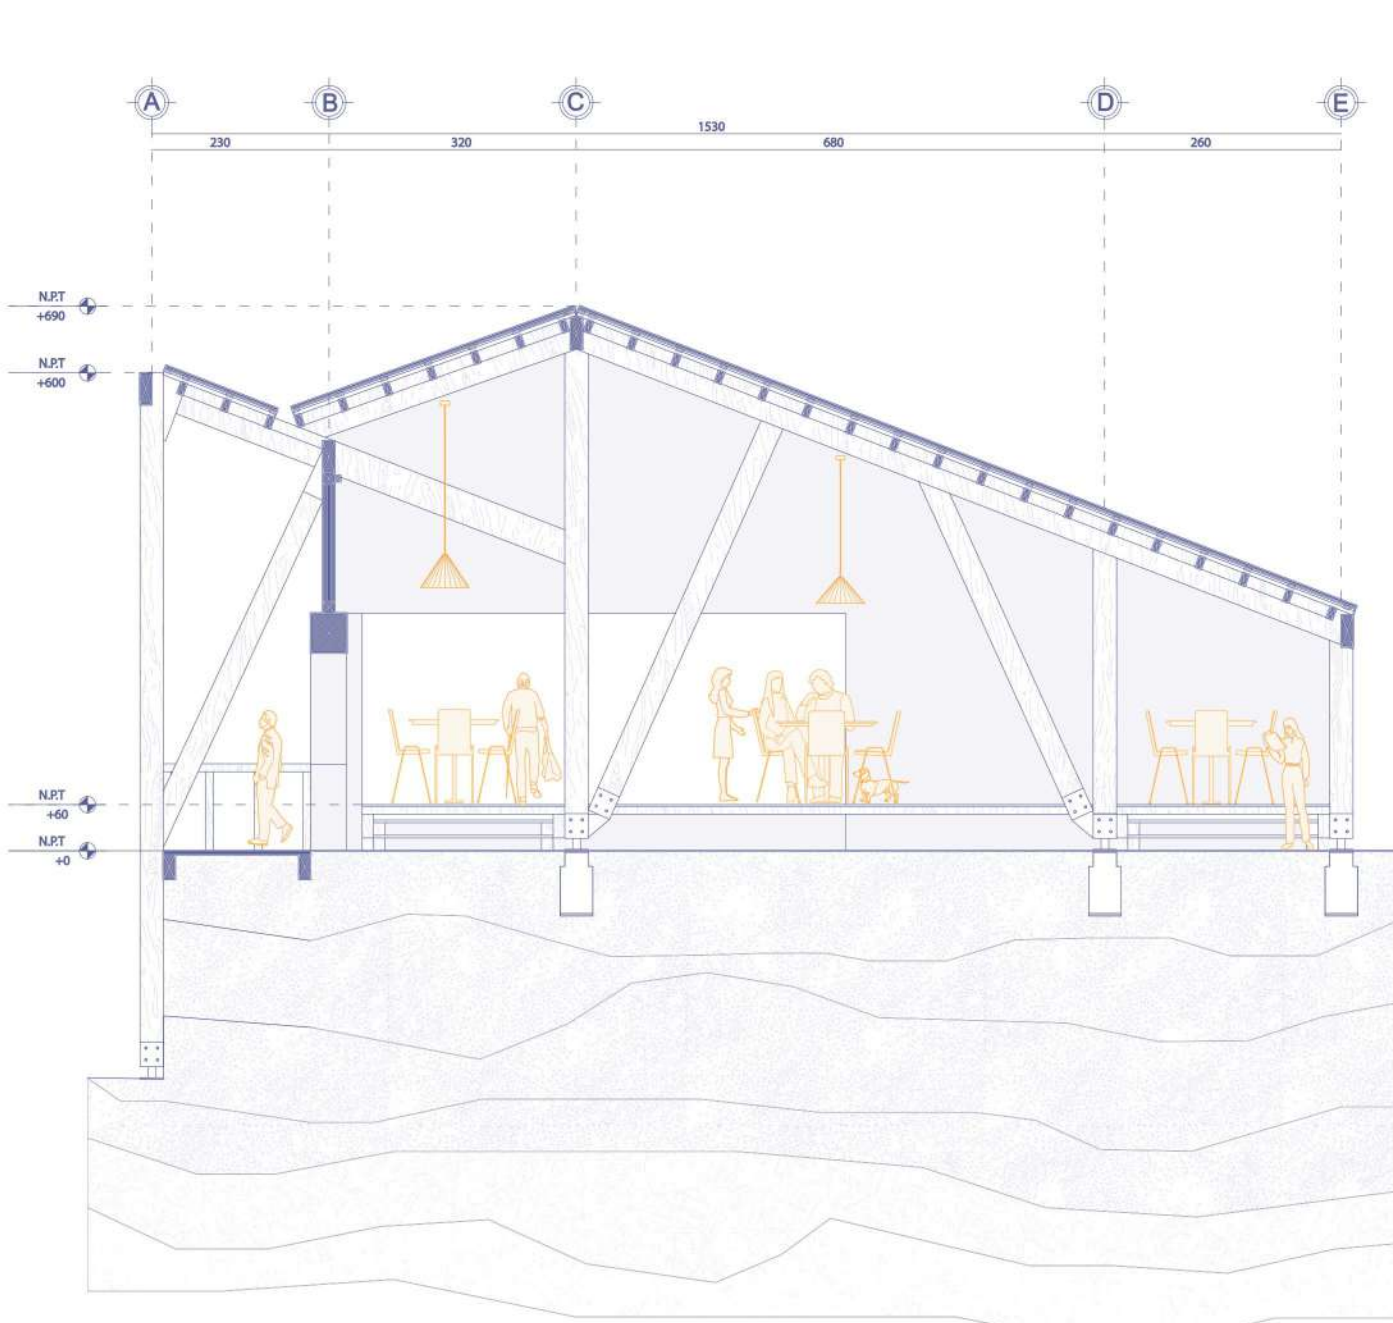

CORTE FUGADO

