




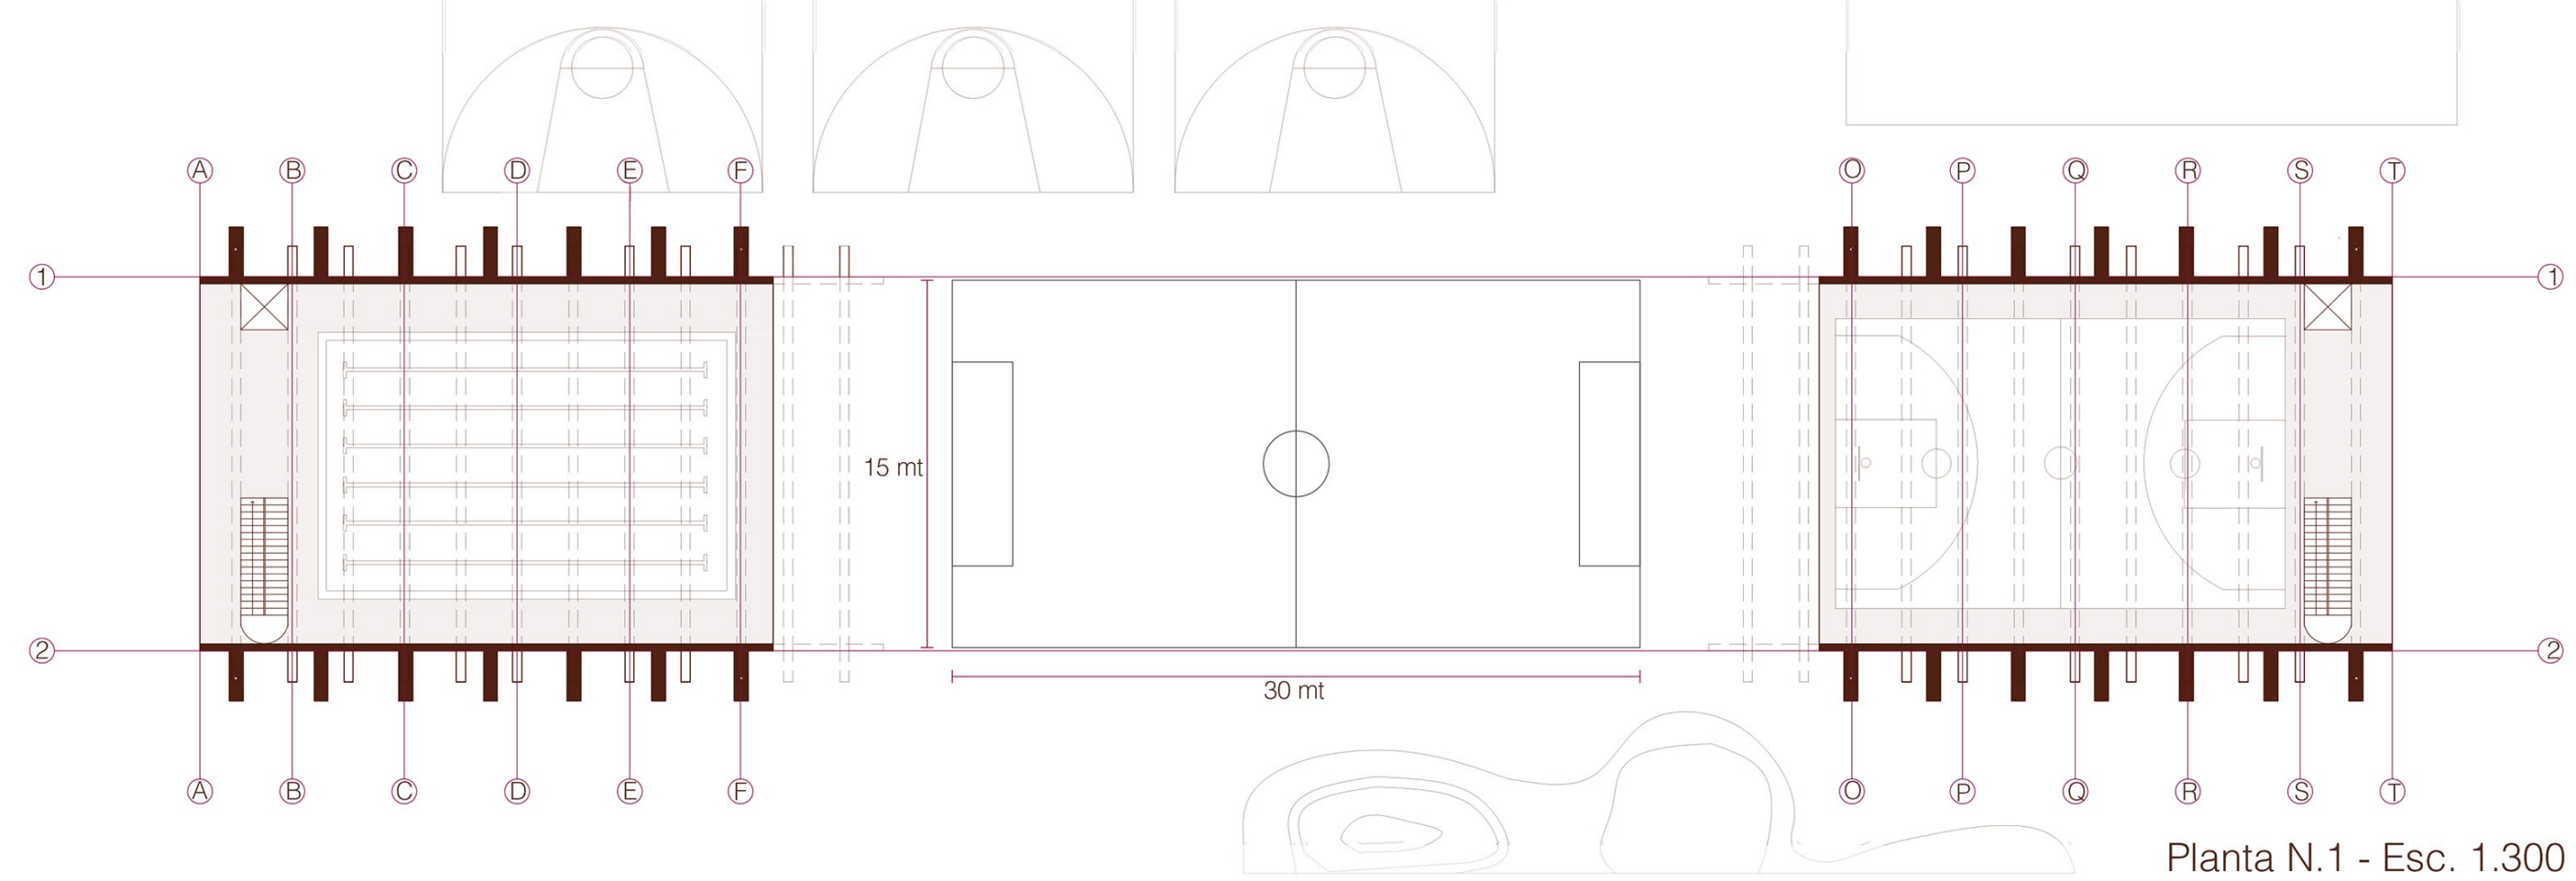


Planta N.1 - Esc. 1.300

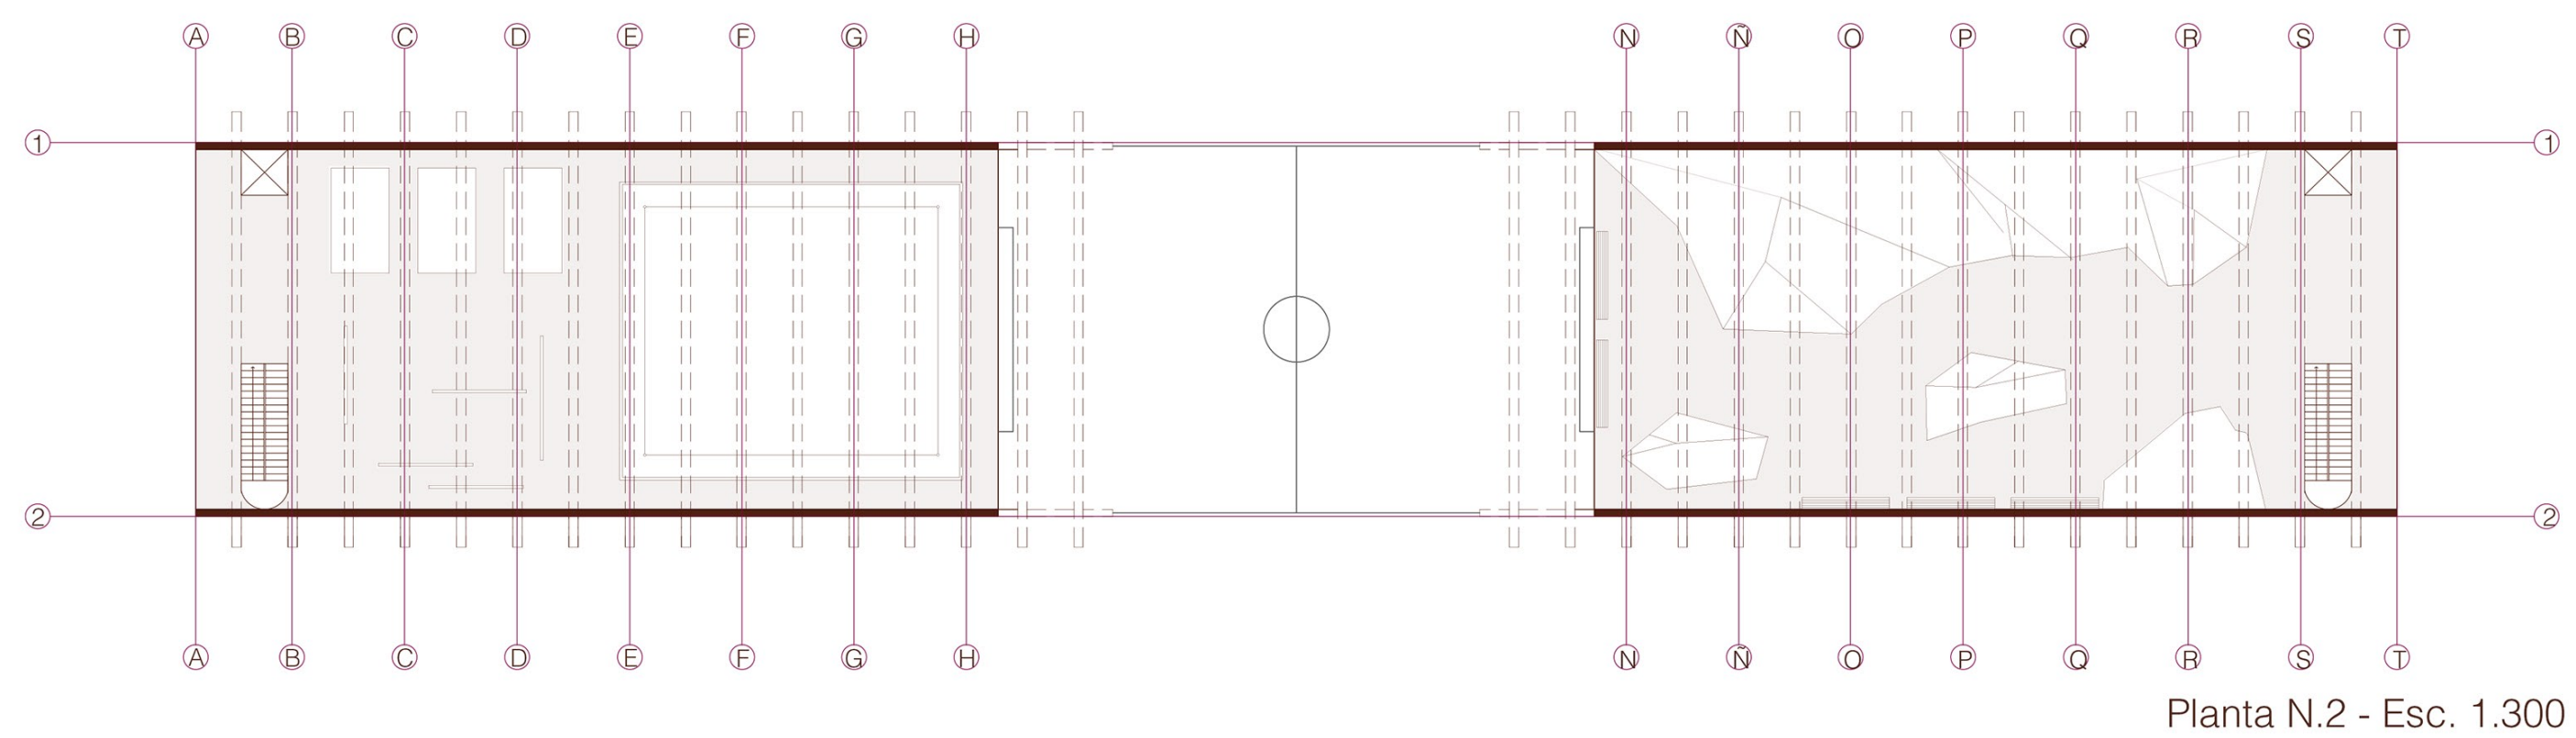


Planta N.2 - Esc. 1.300

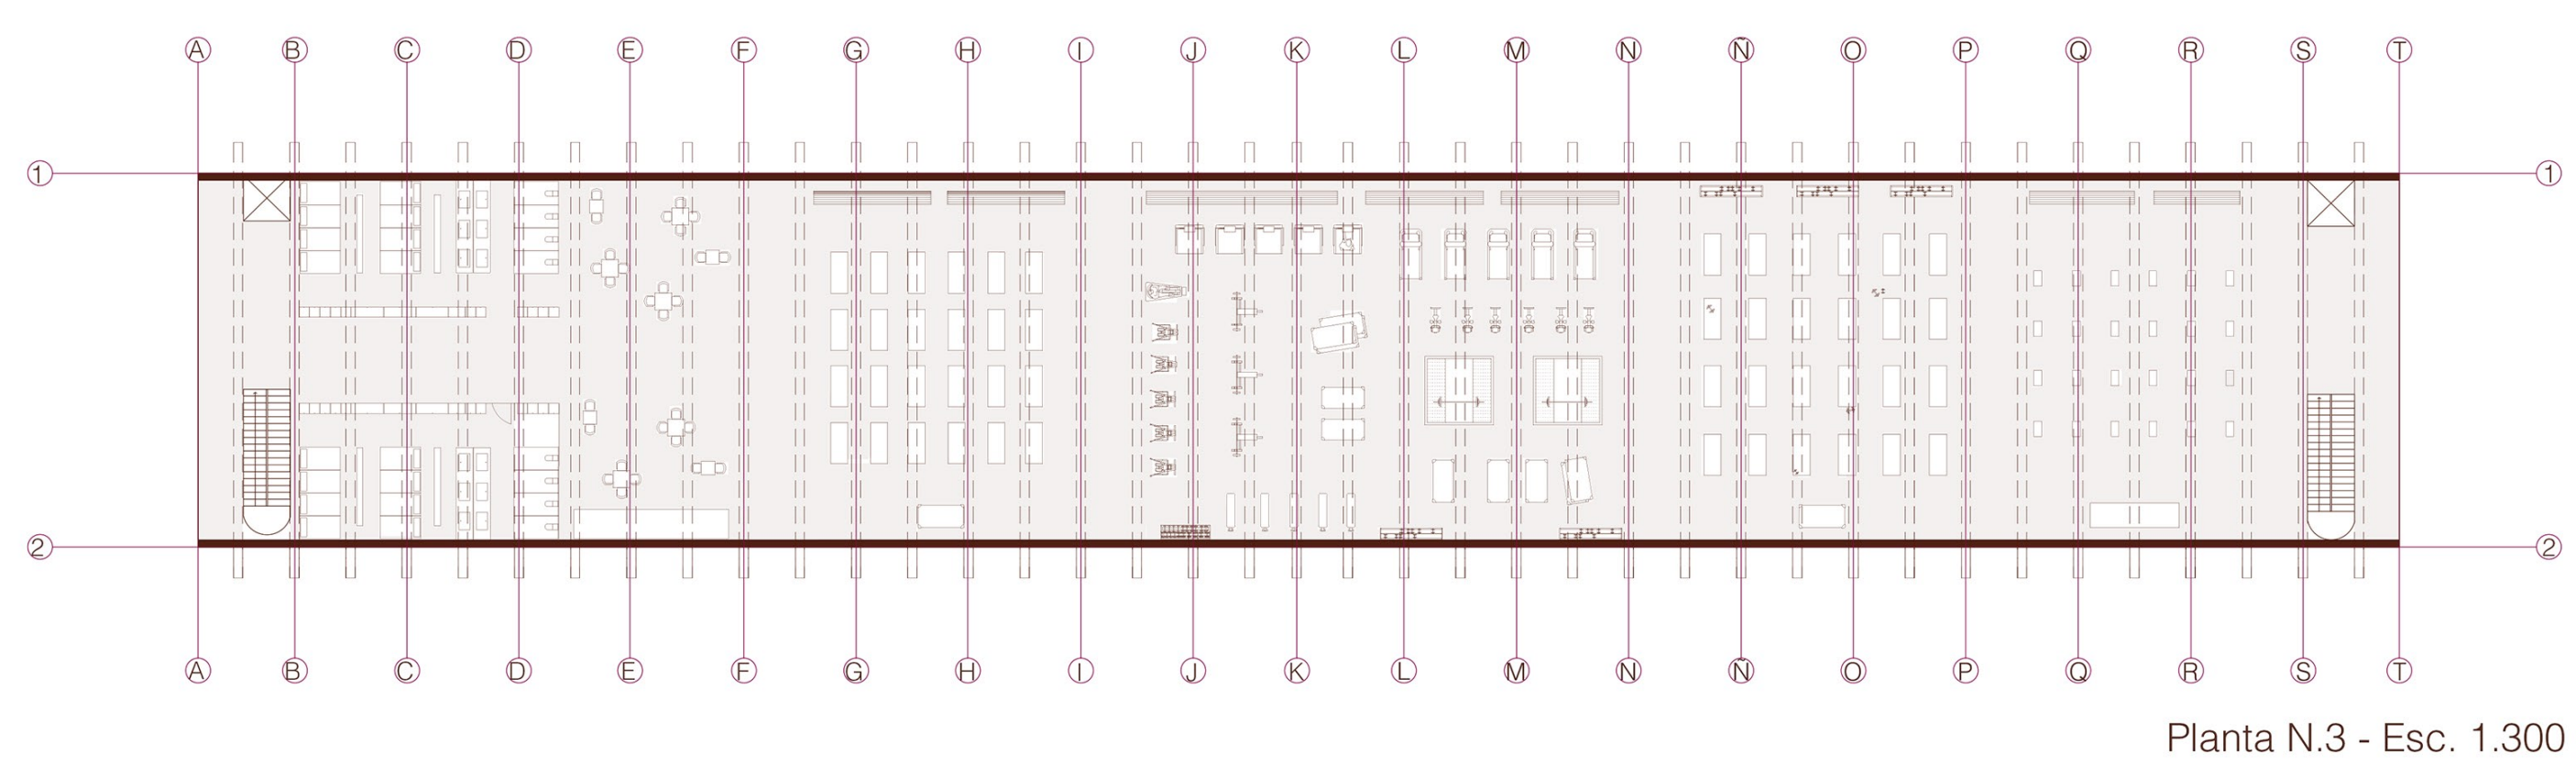

Planta N.3 - Esc. 1.300

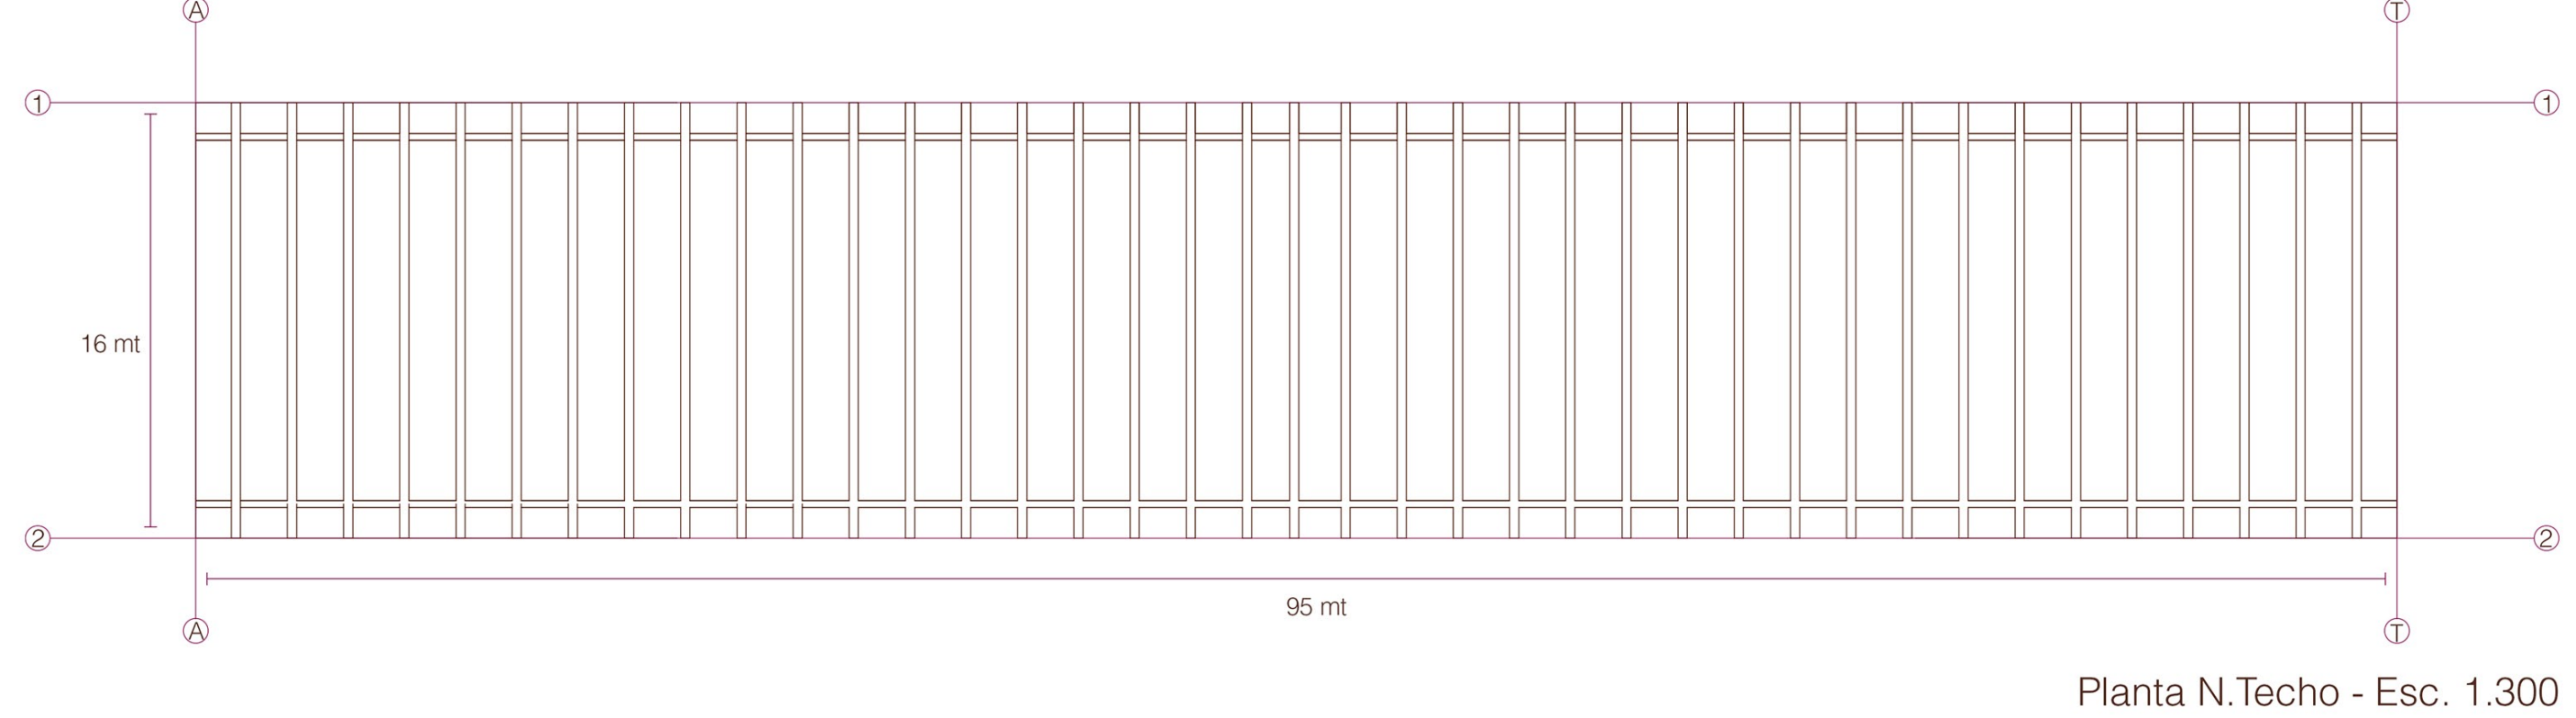

Planta N.Techo - Esc. 1.300

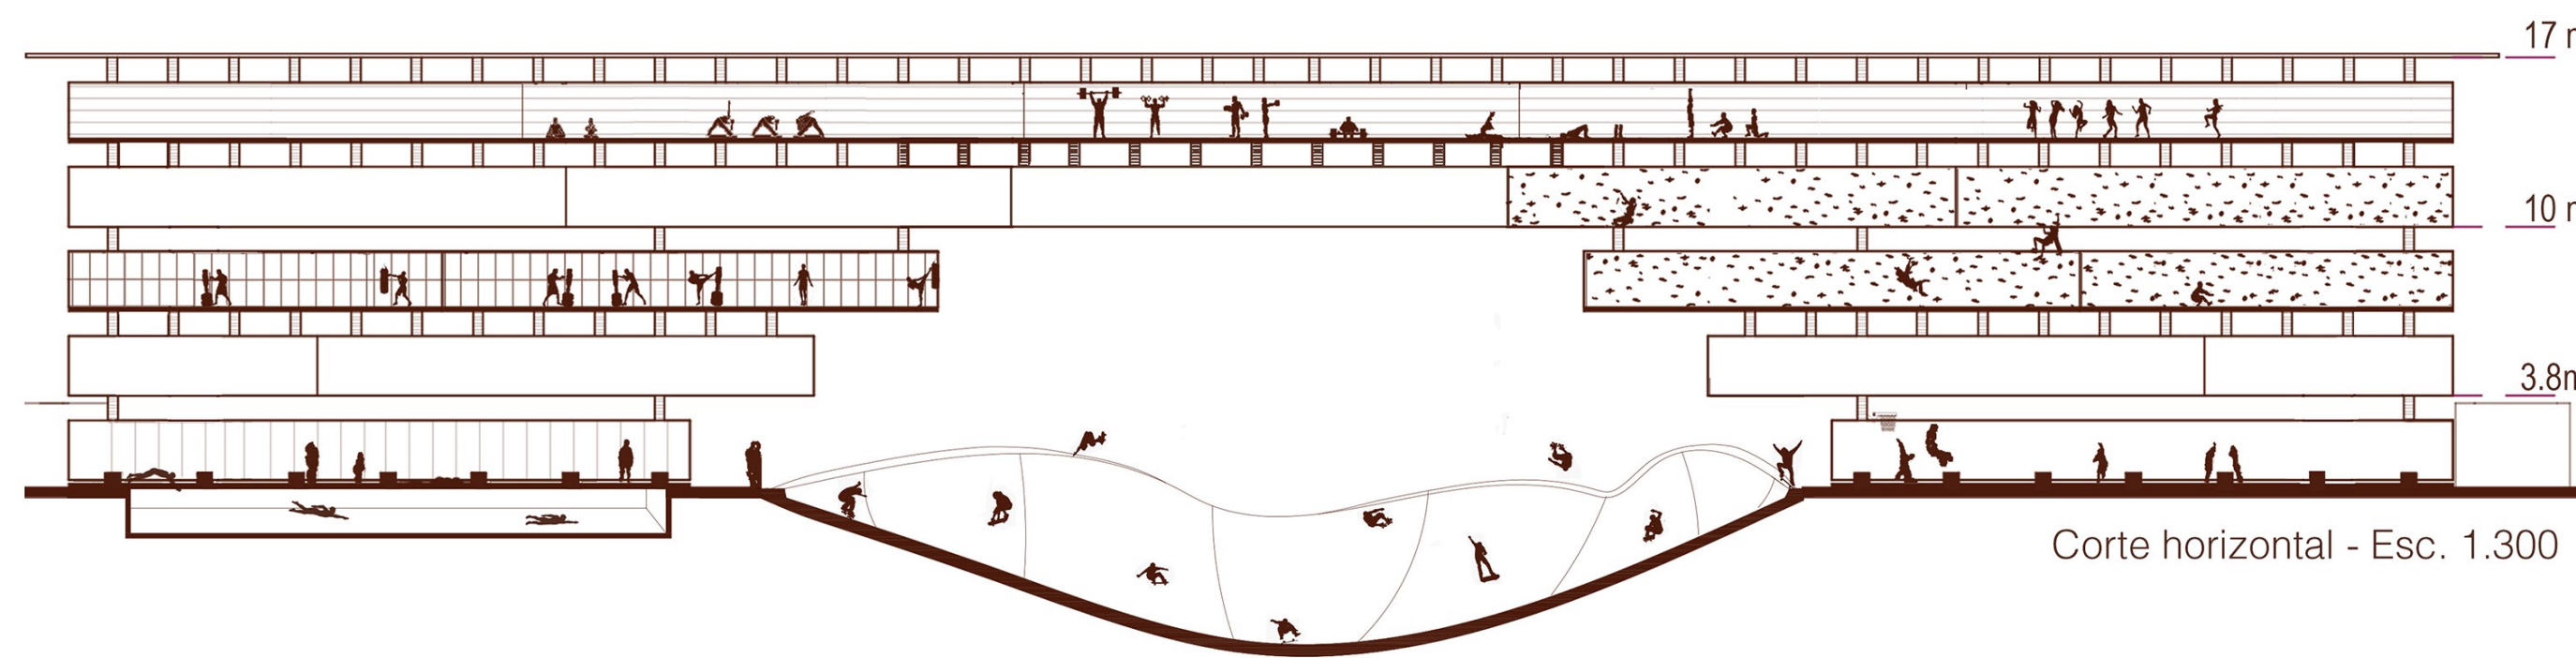

Corte horizontal - Esc. 1.300

