


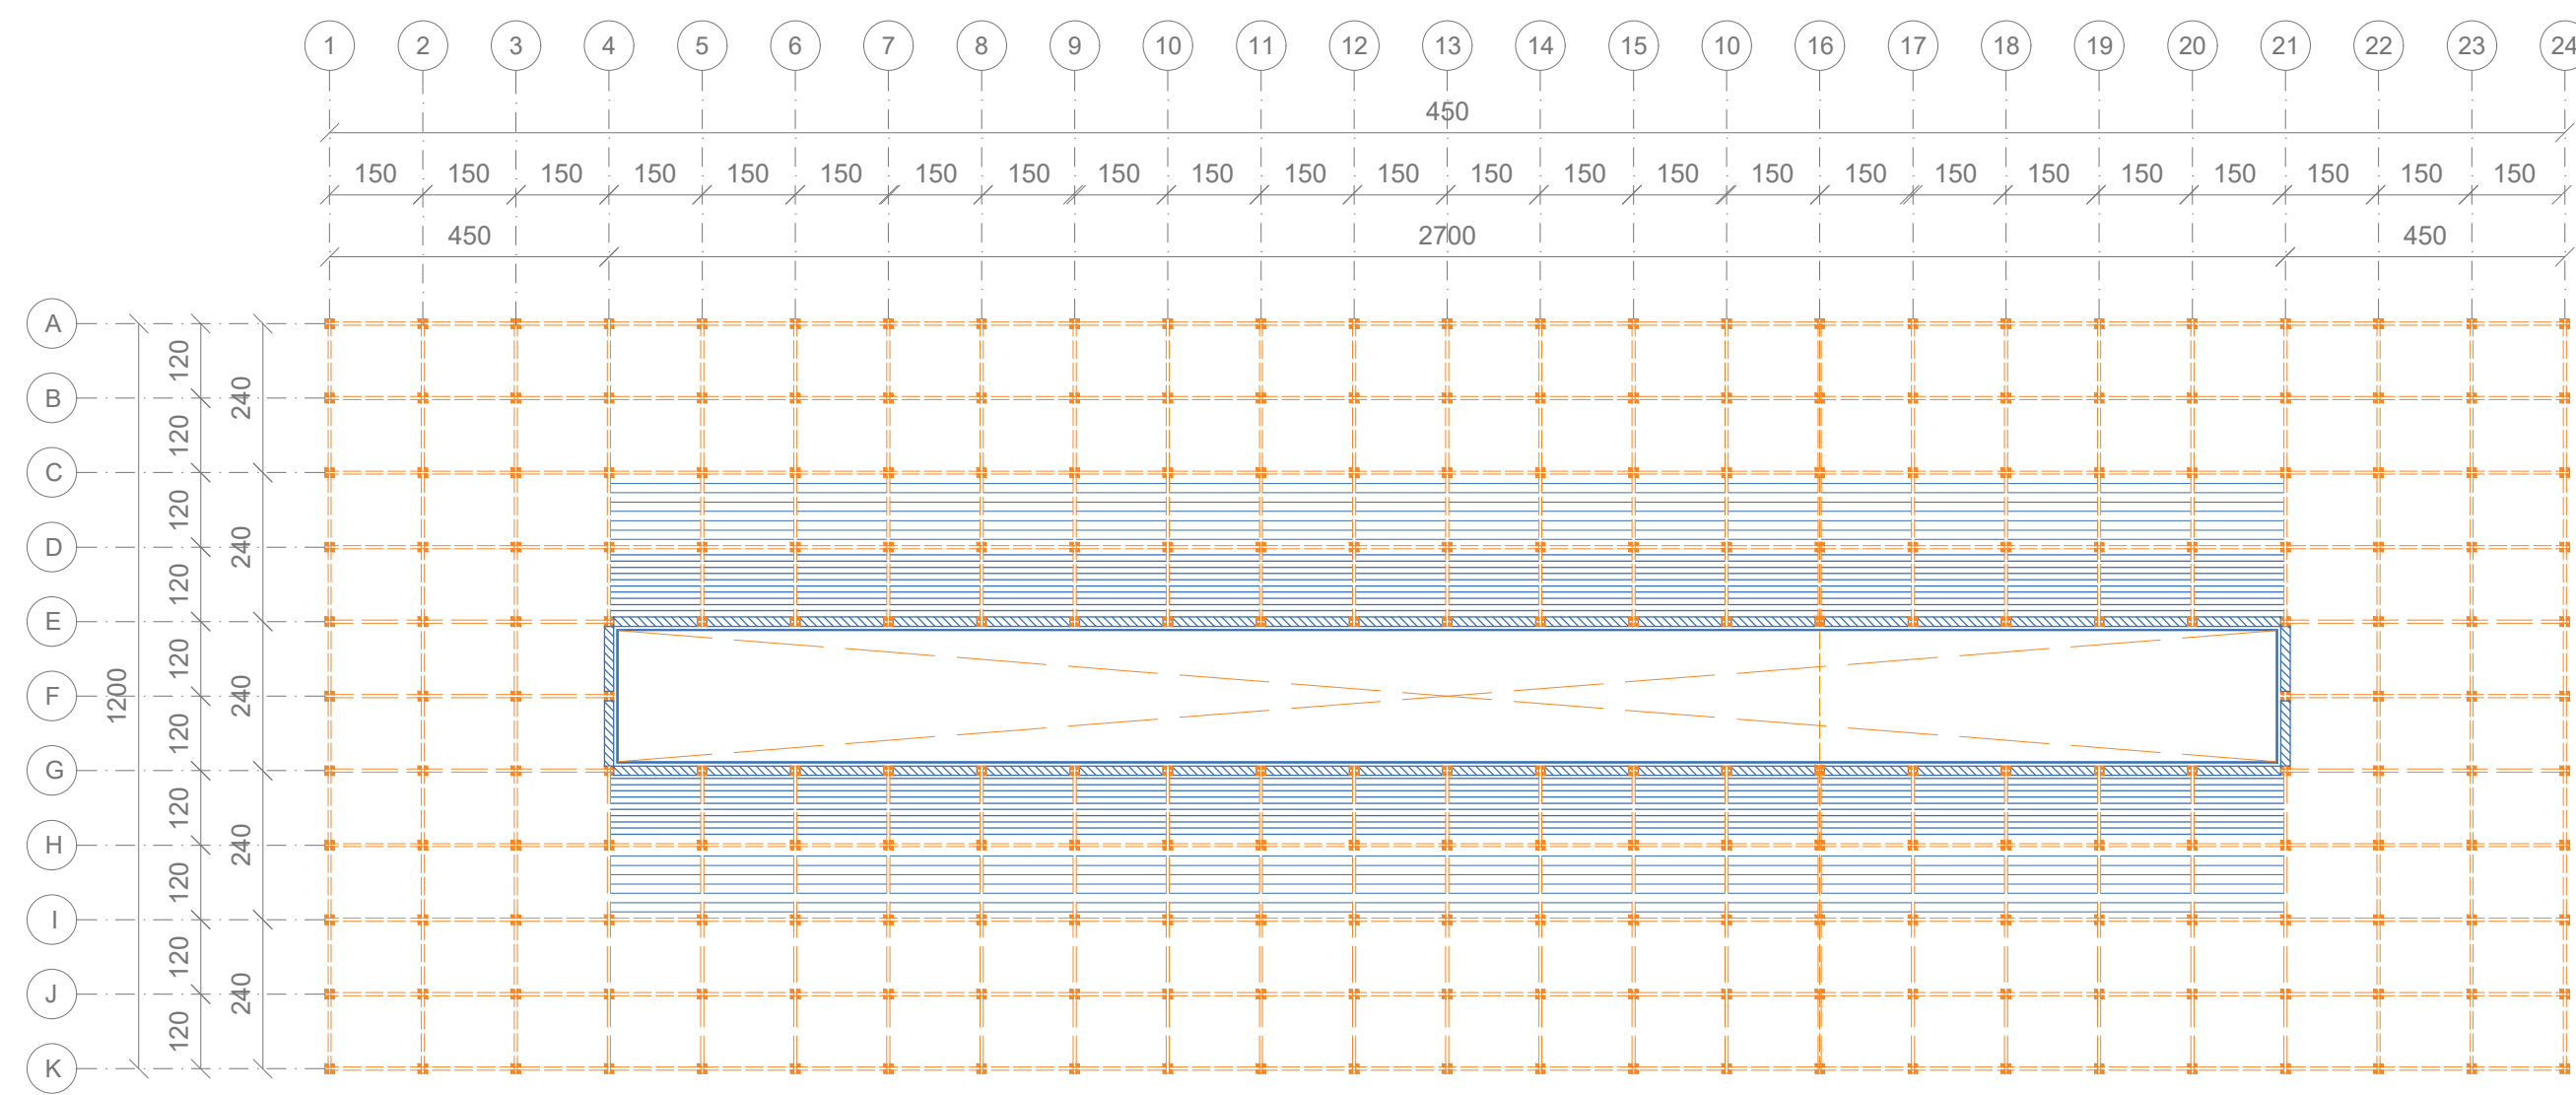


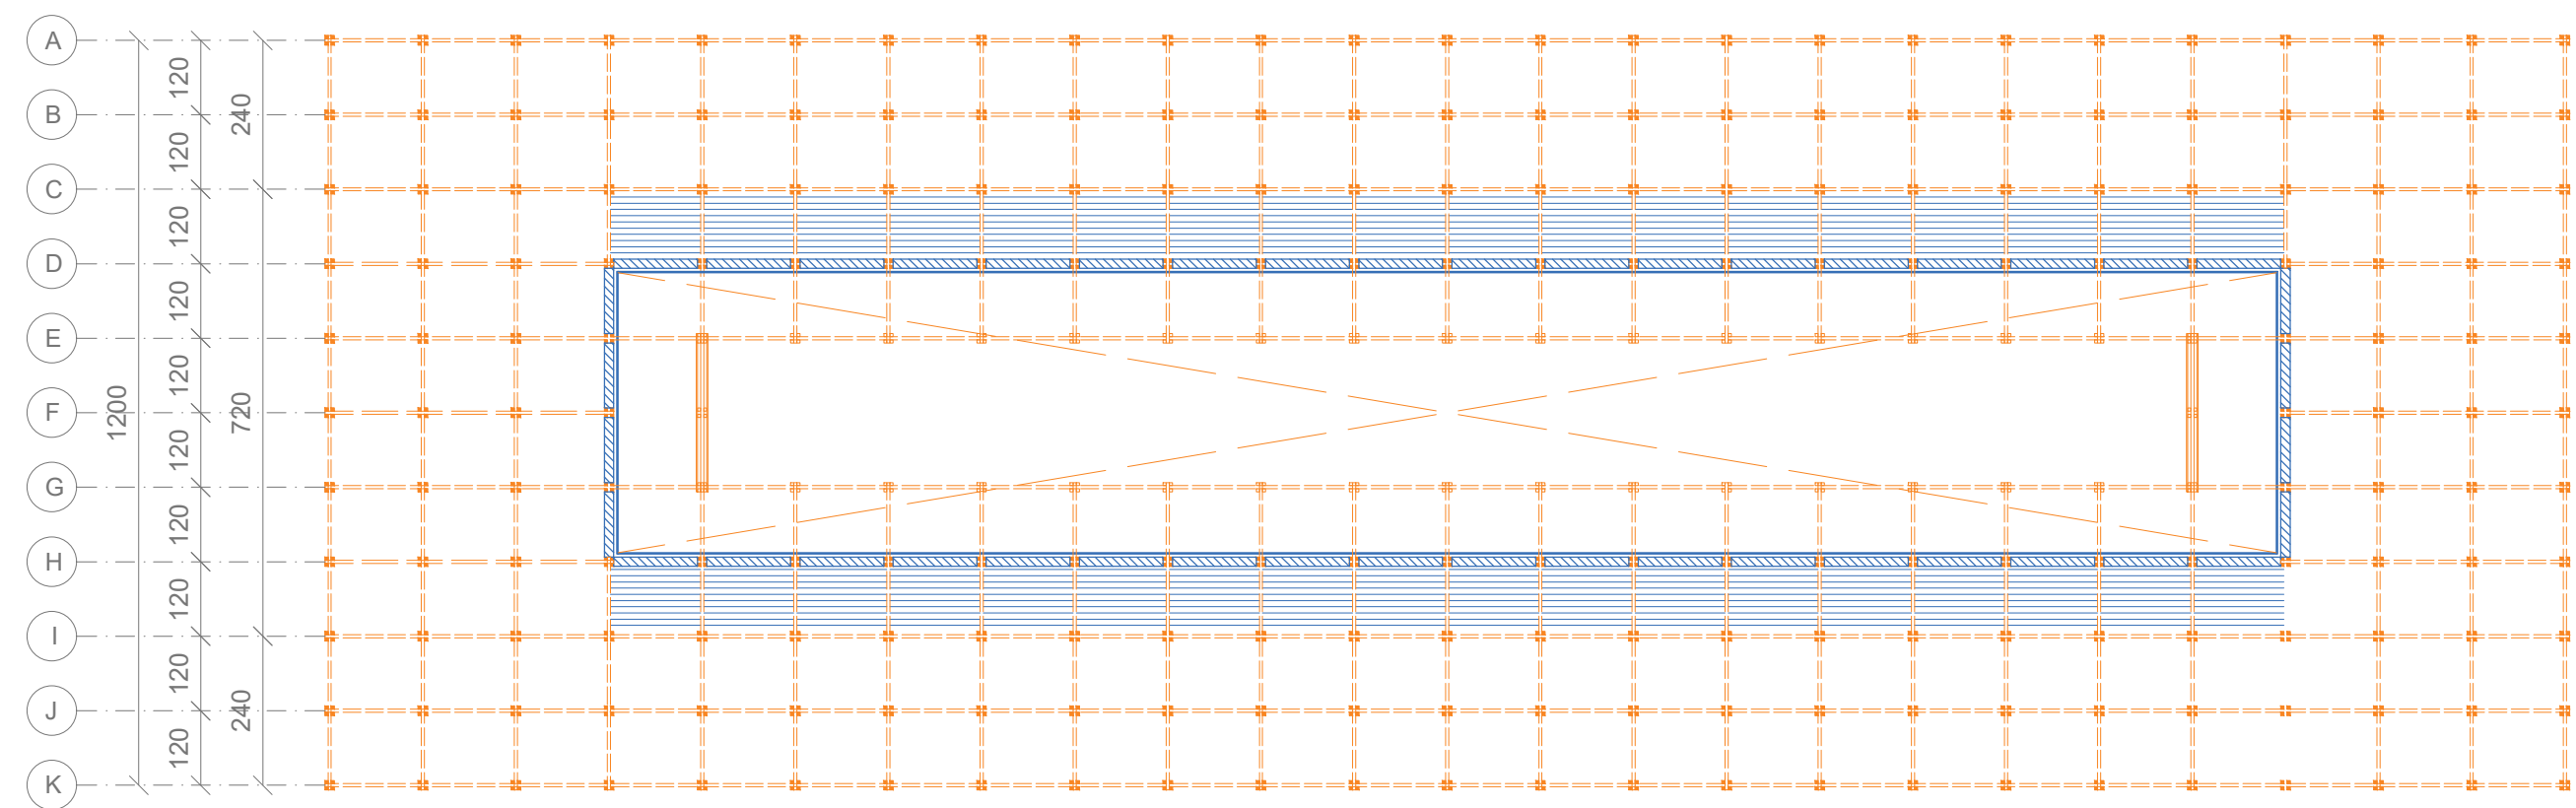

PLANTA 3 ESC 1:120

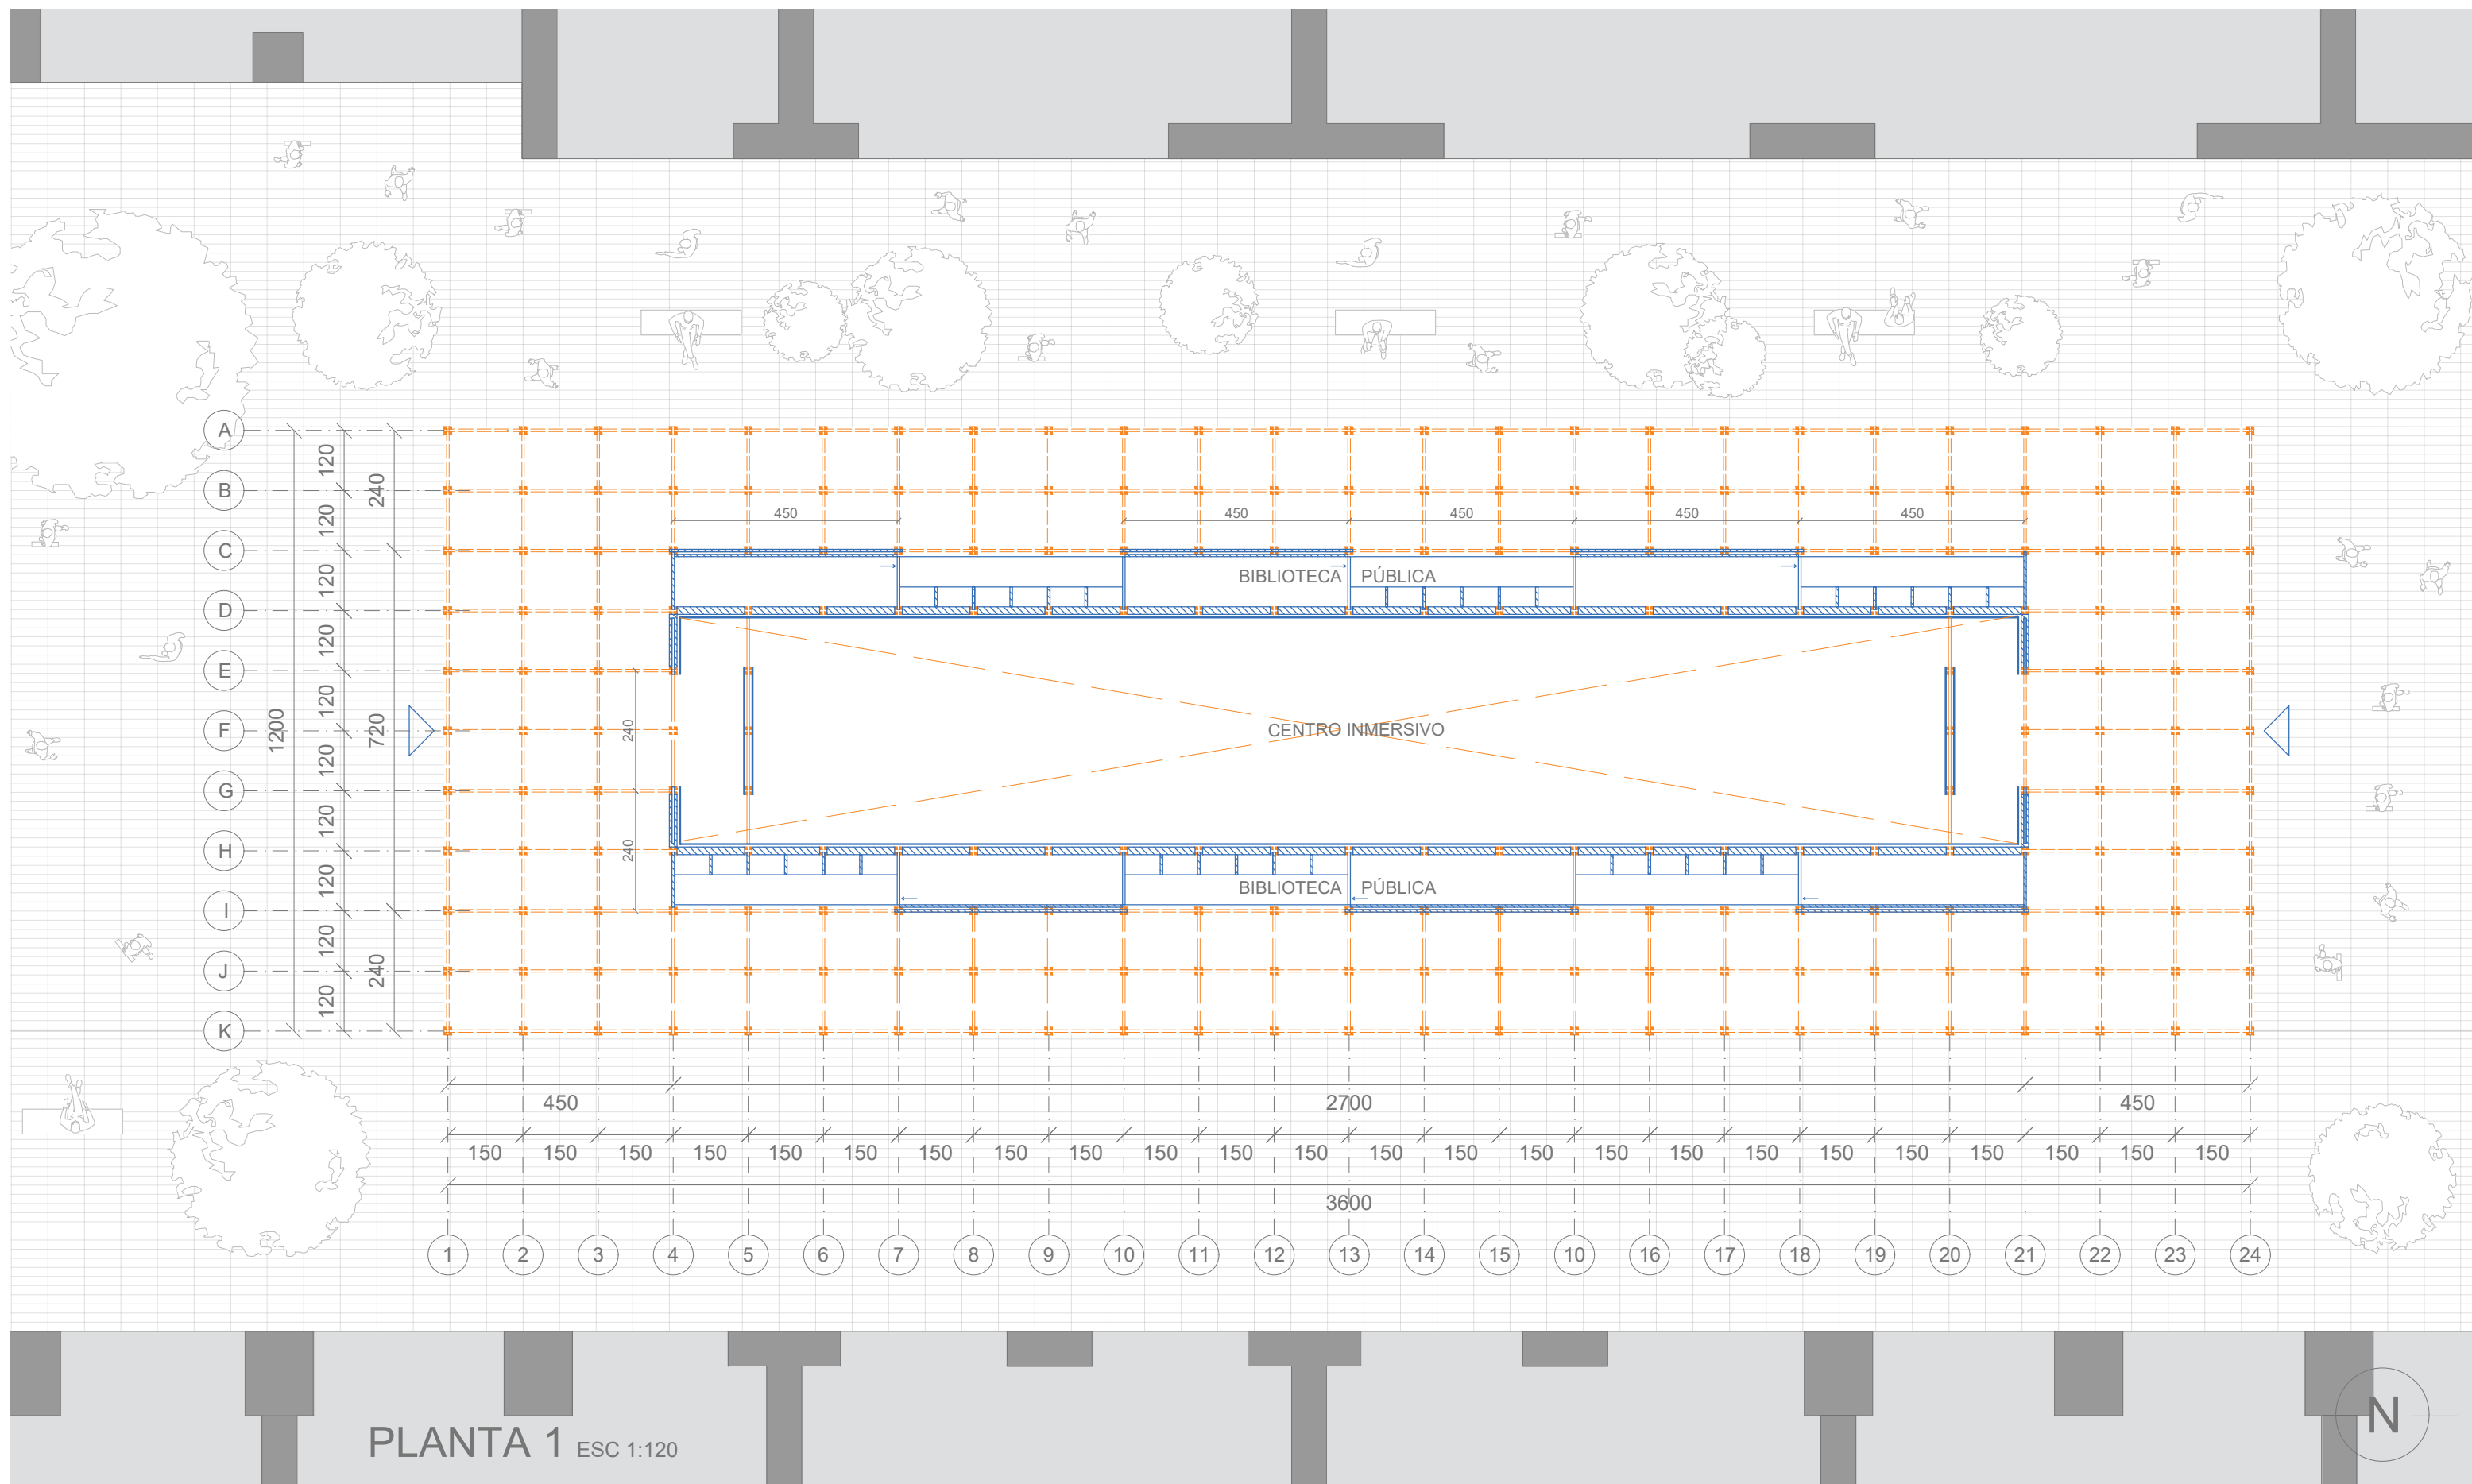

PLANTA 2 ESC 1:120

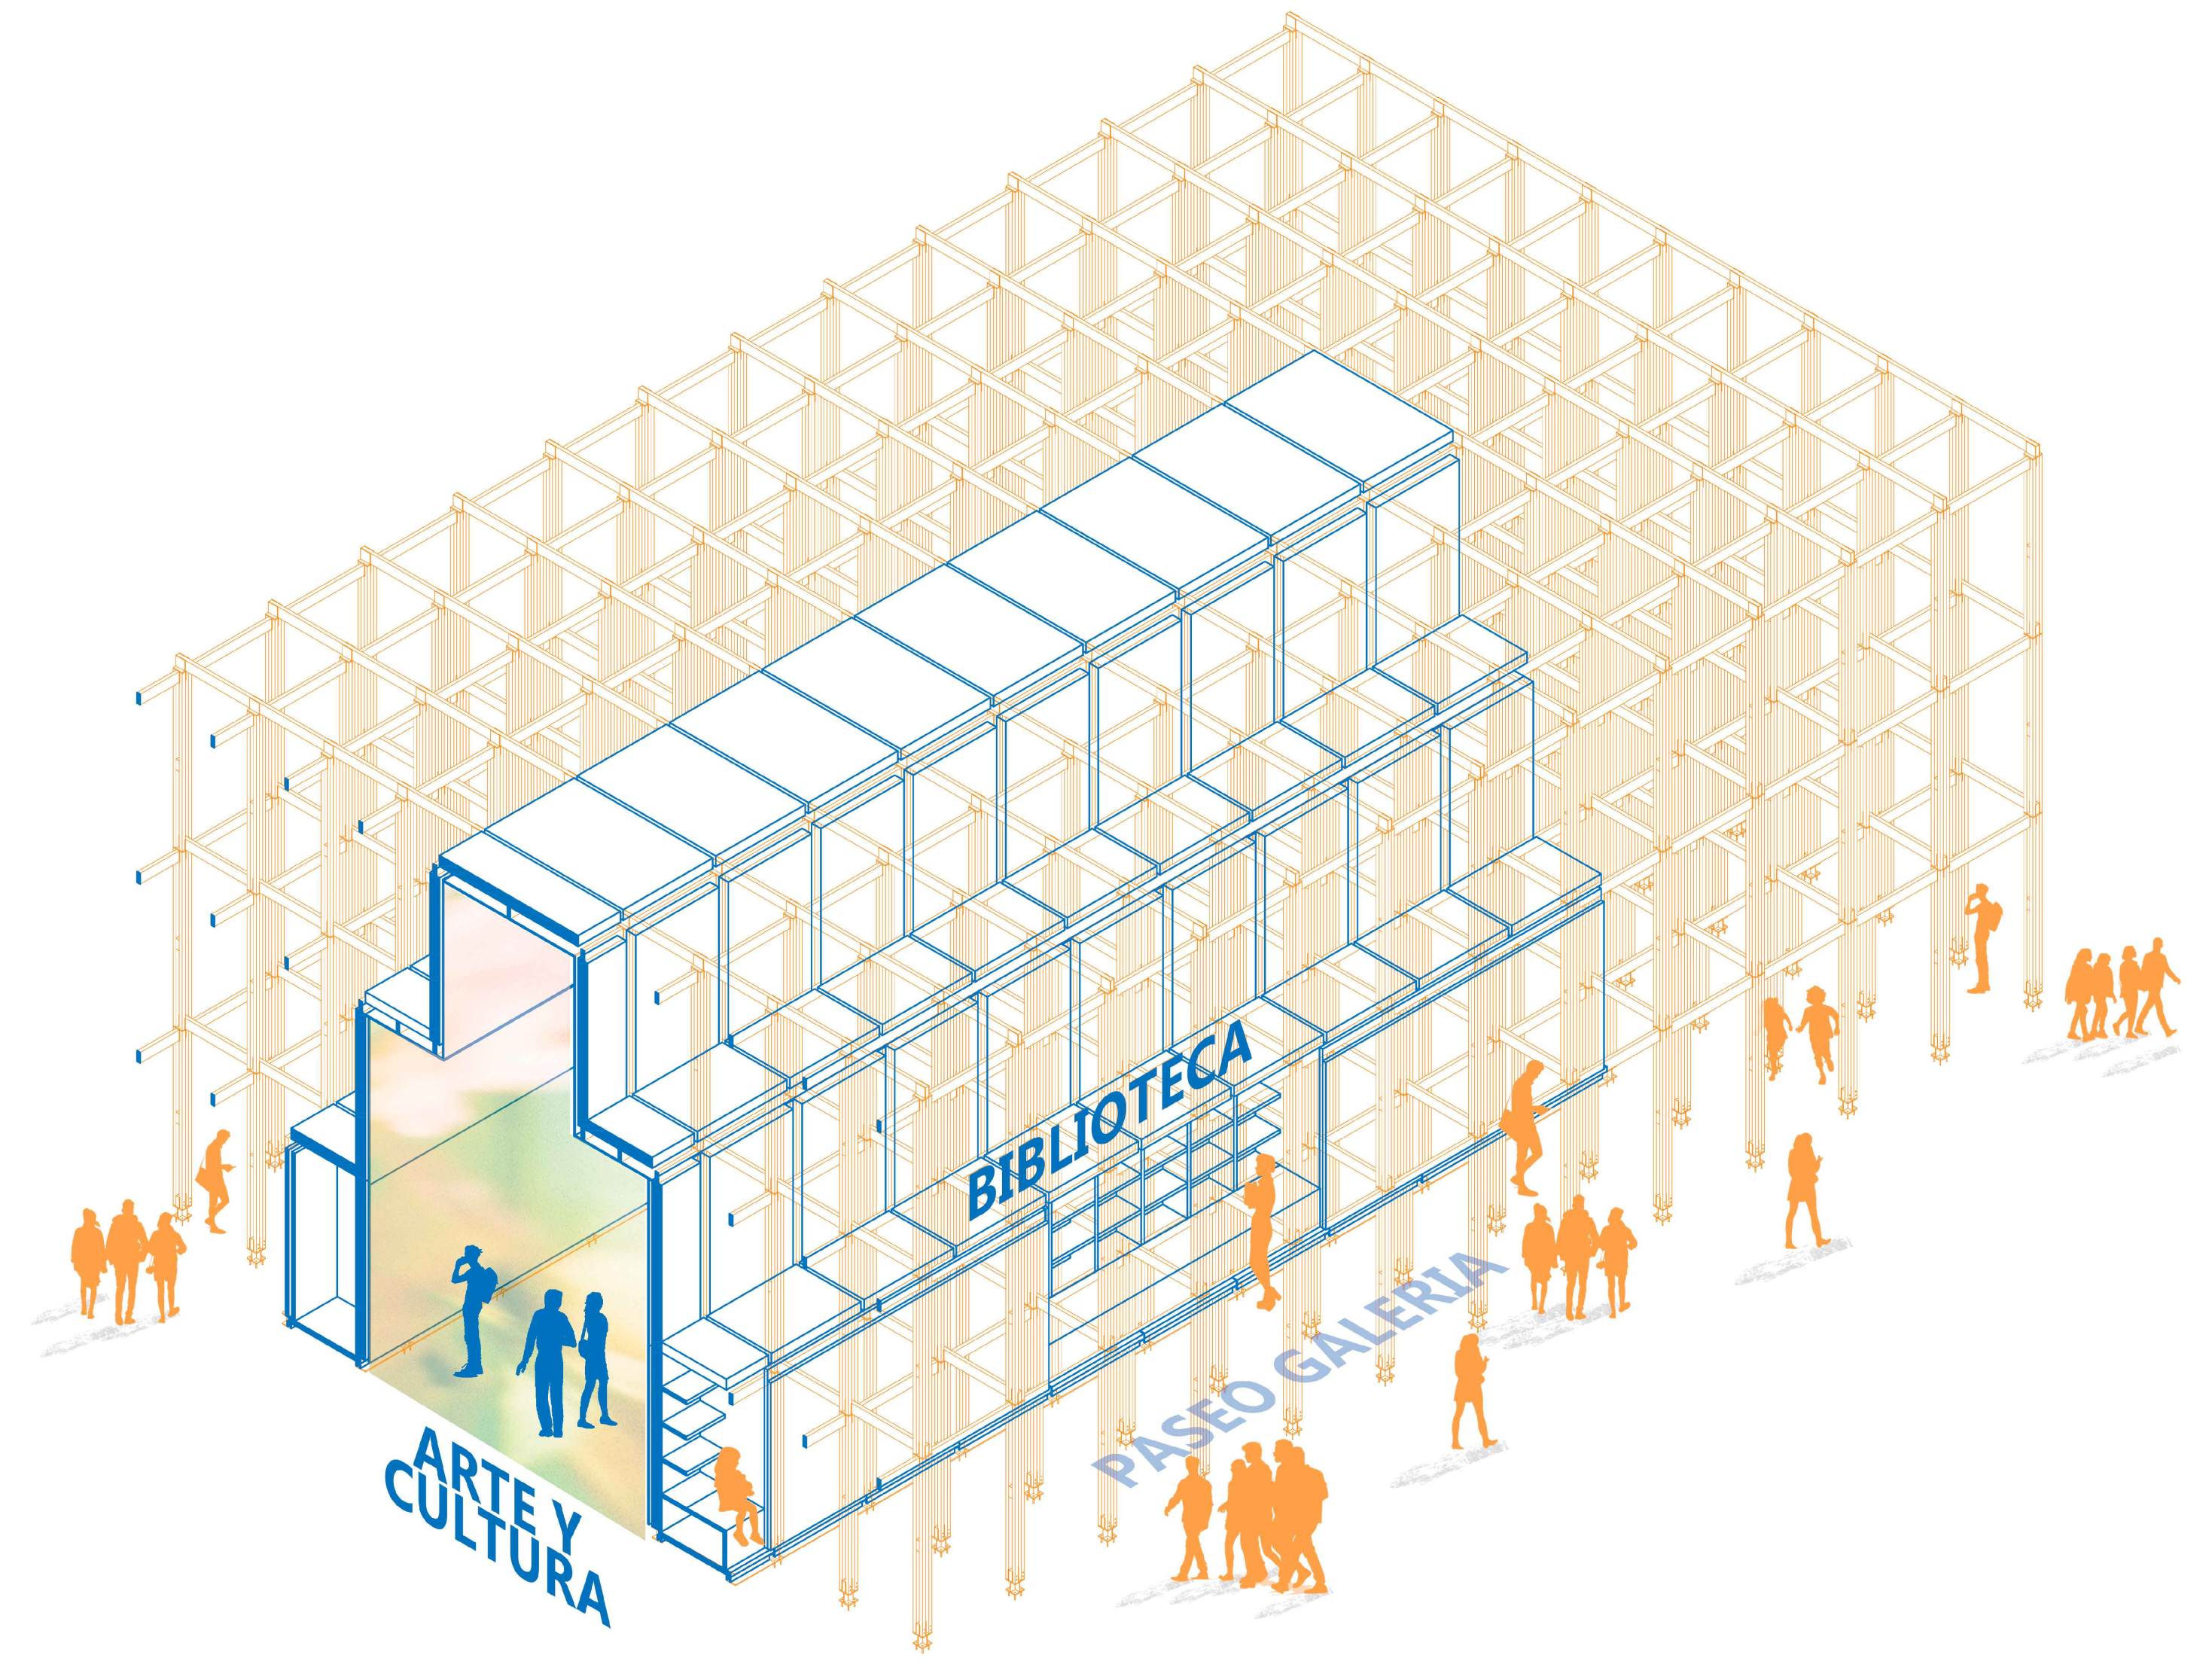

PLANTA 1 ESC 1:120

