




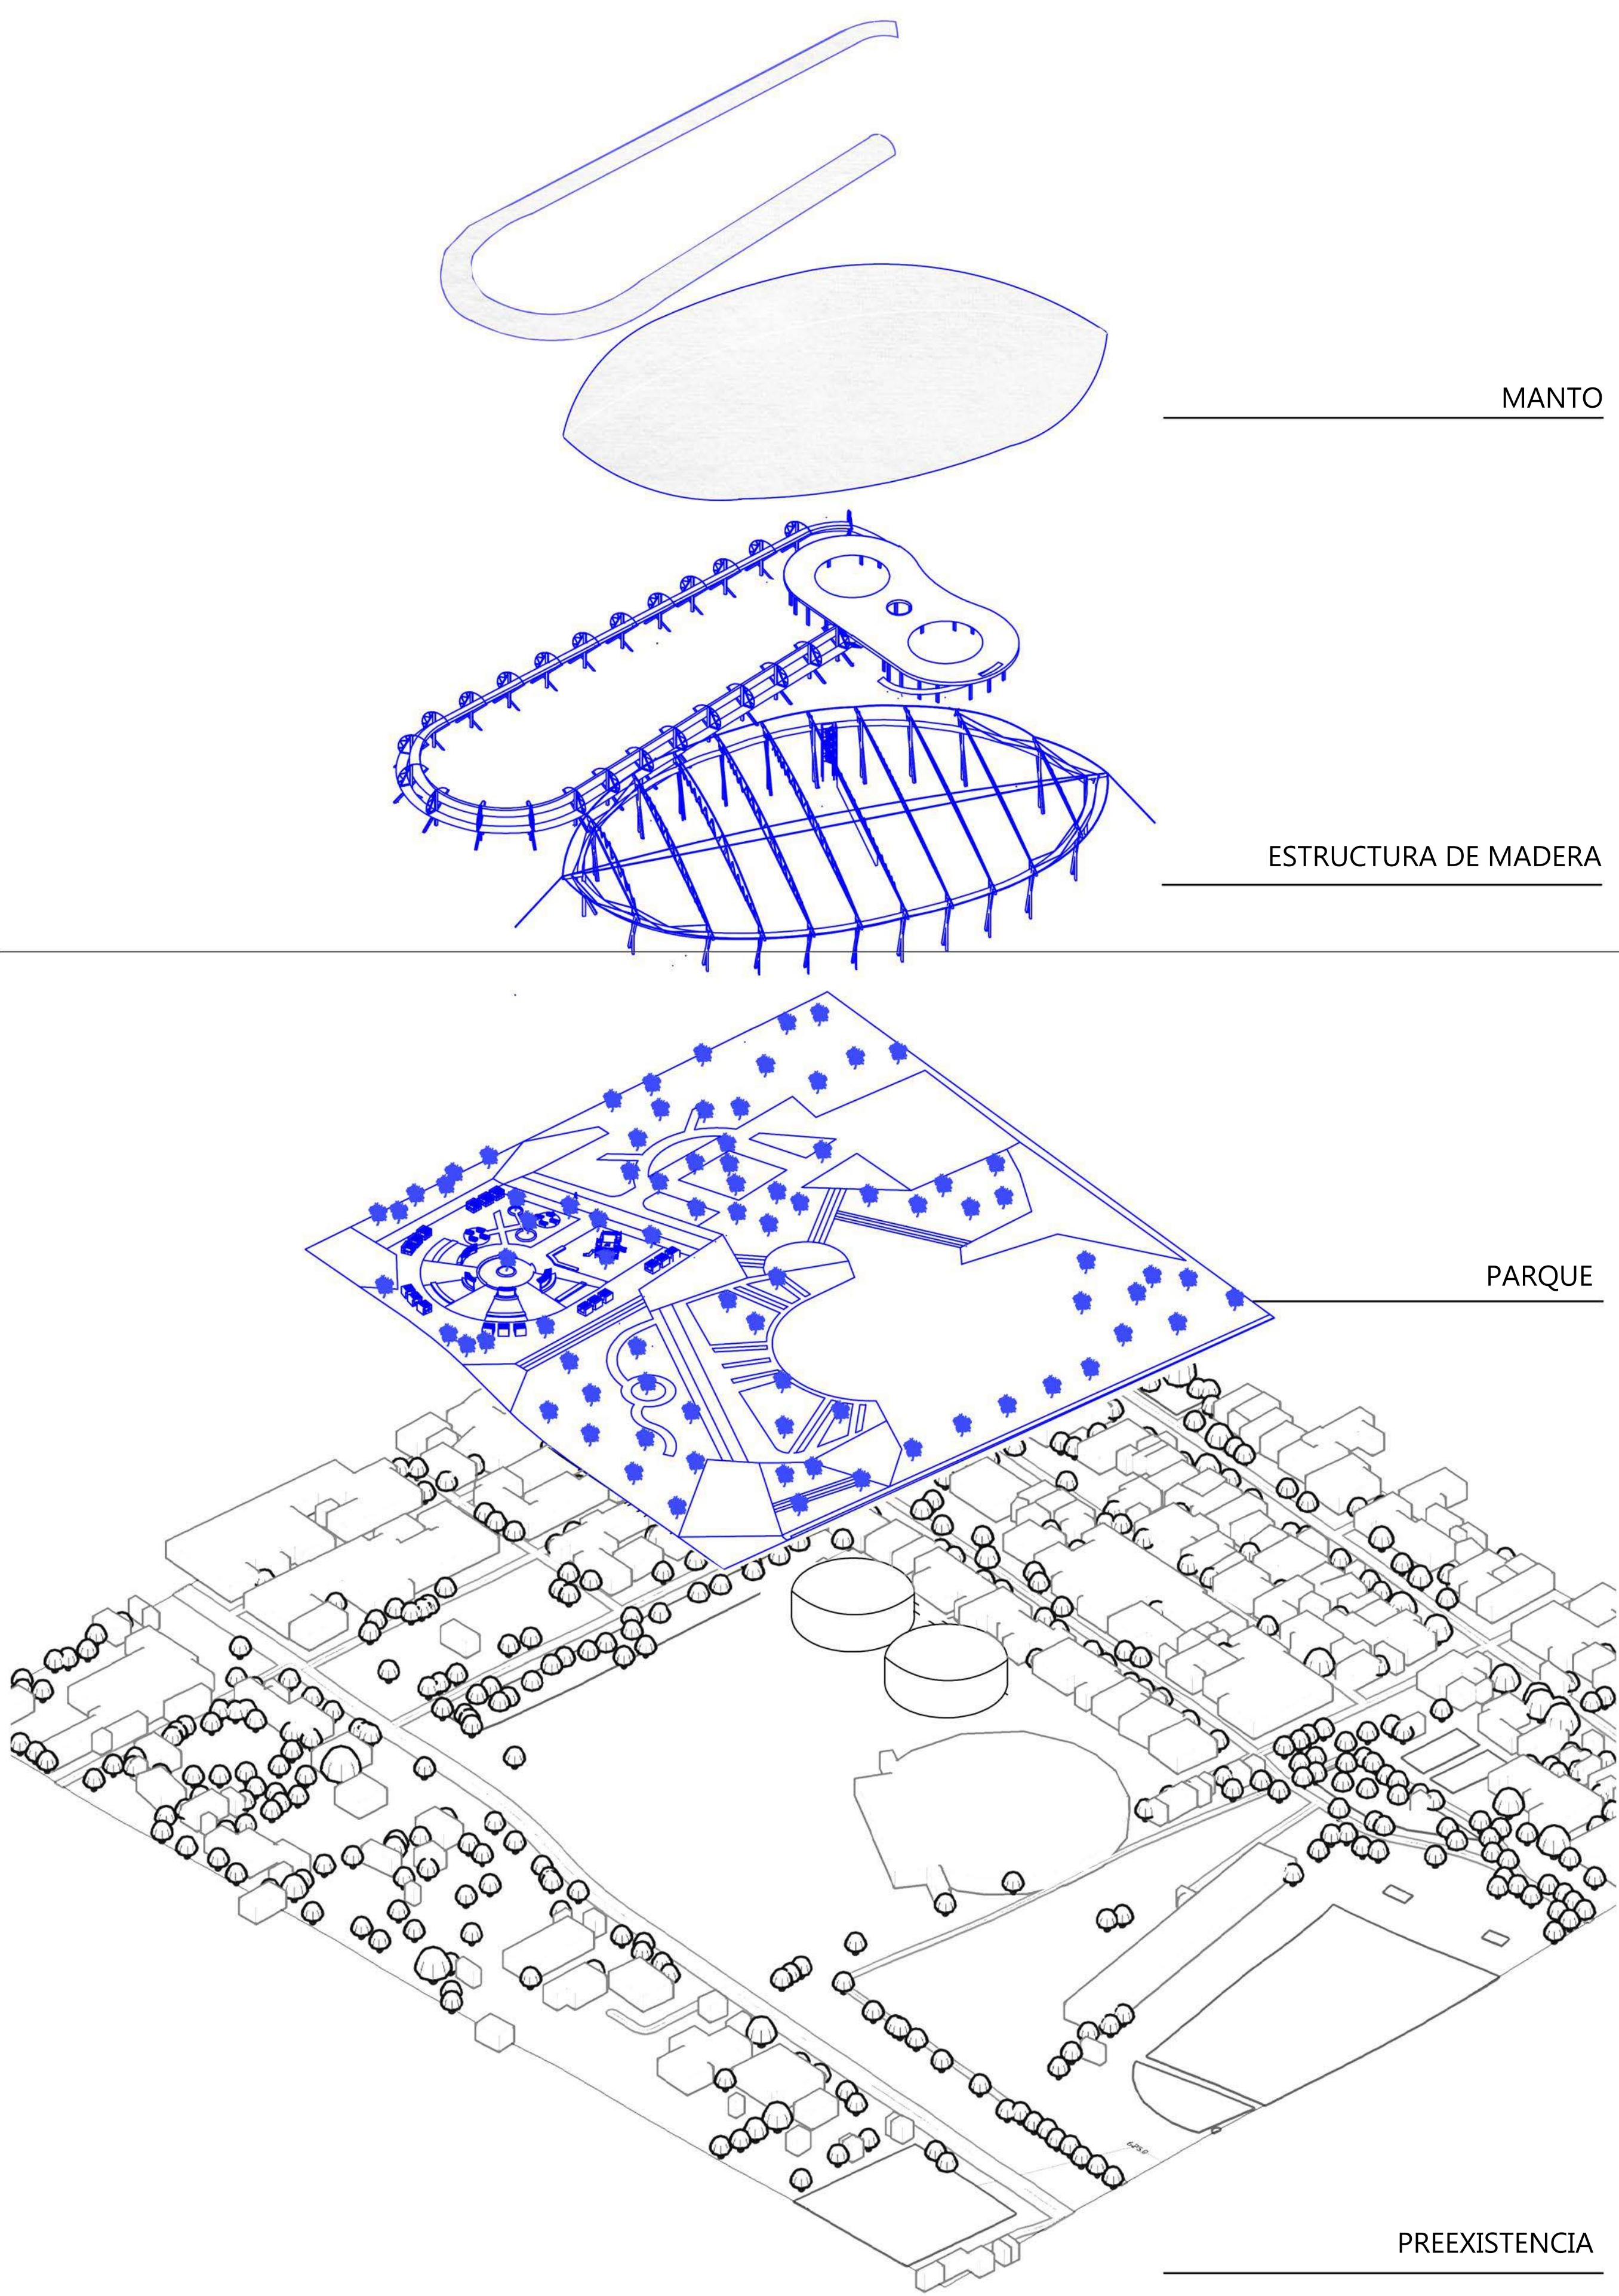

ISOMETRICA EXPLOTADA

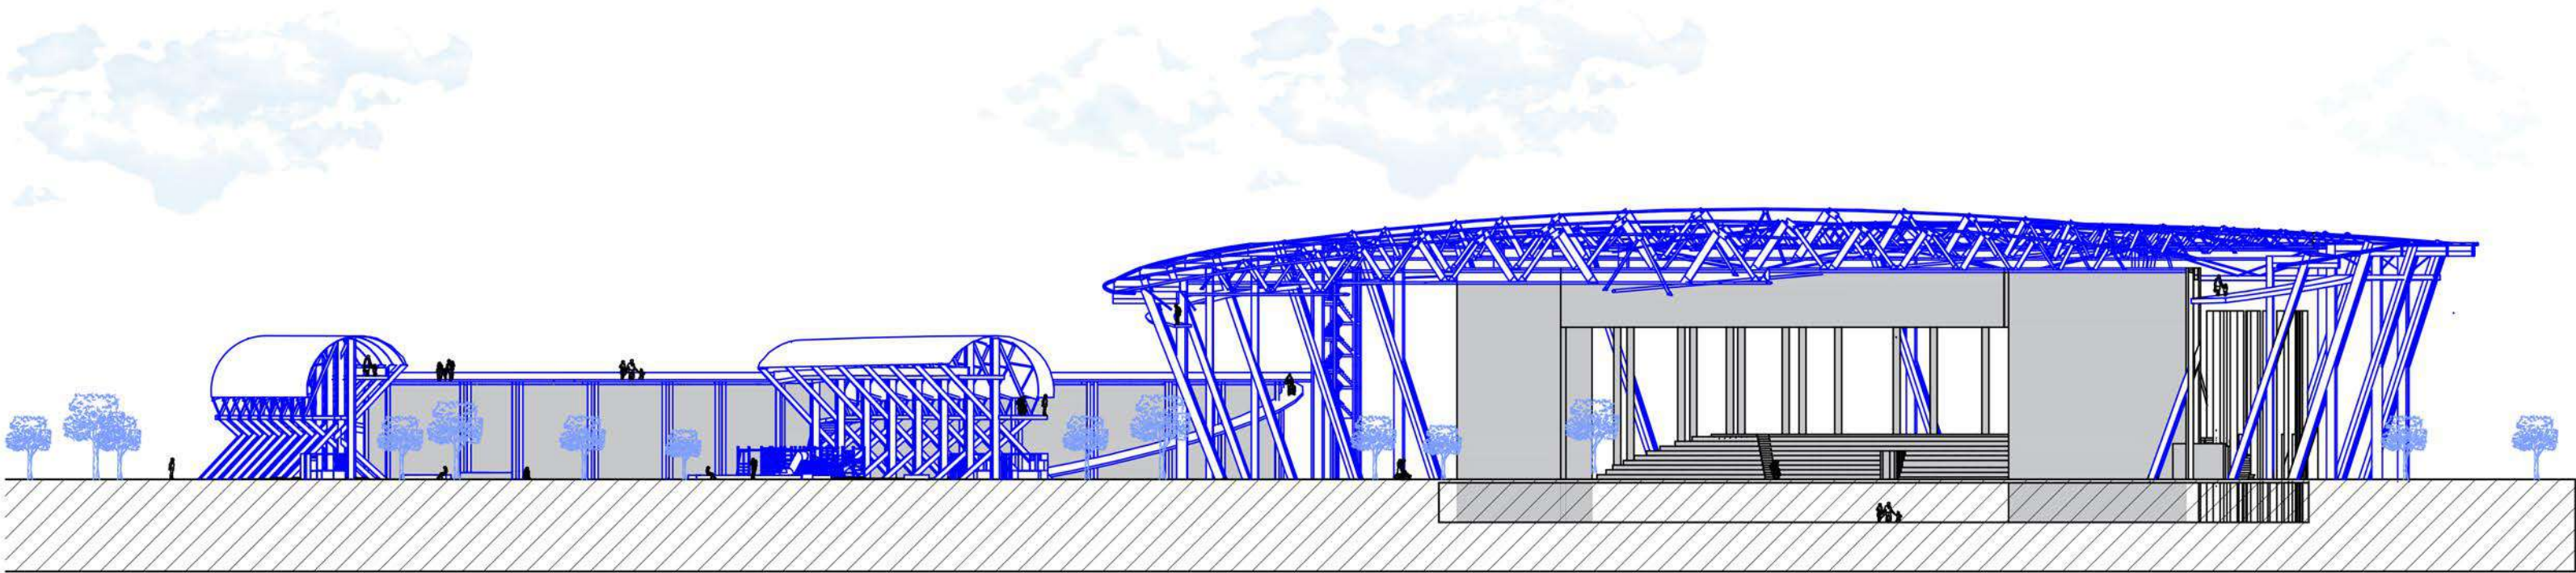

CORTE TRANSVERSAL

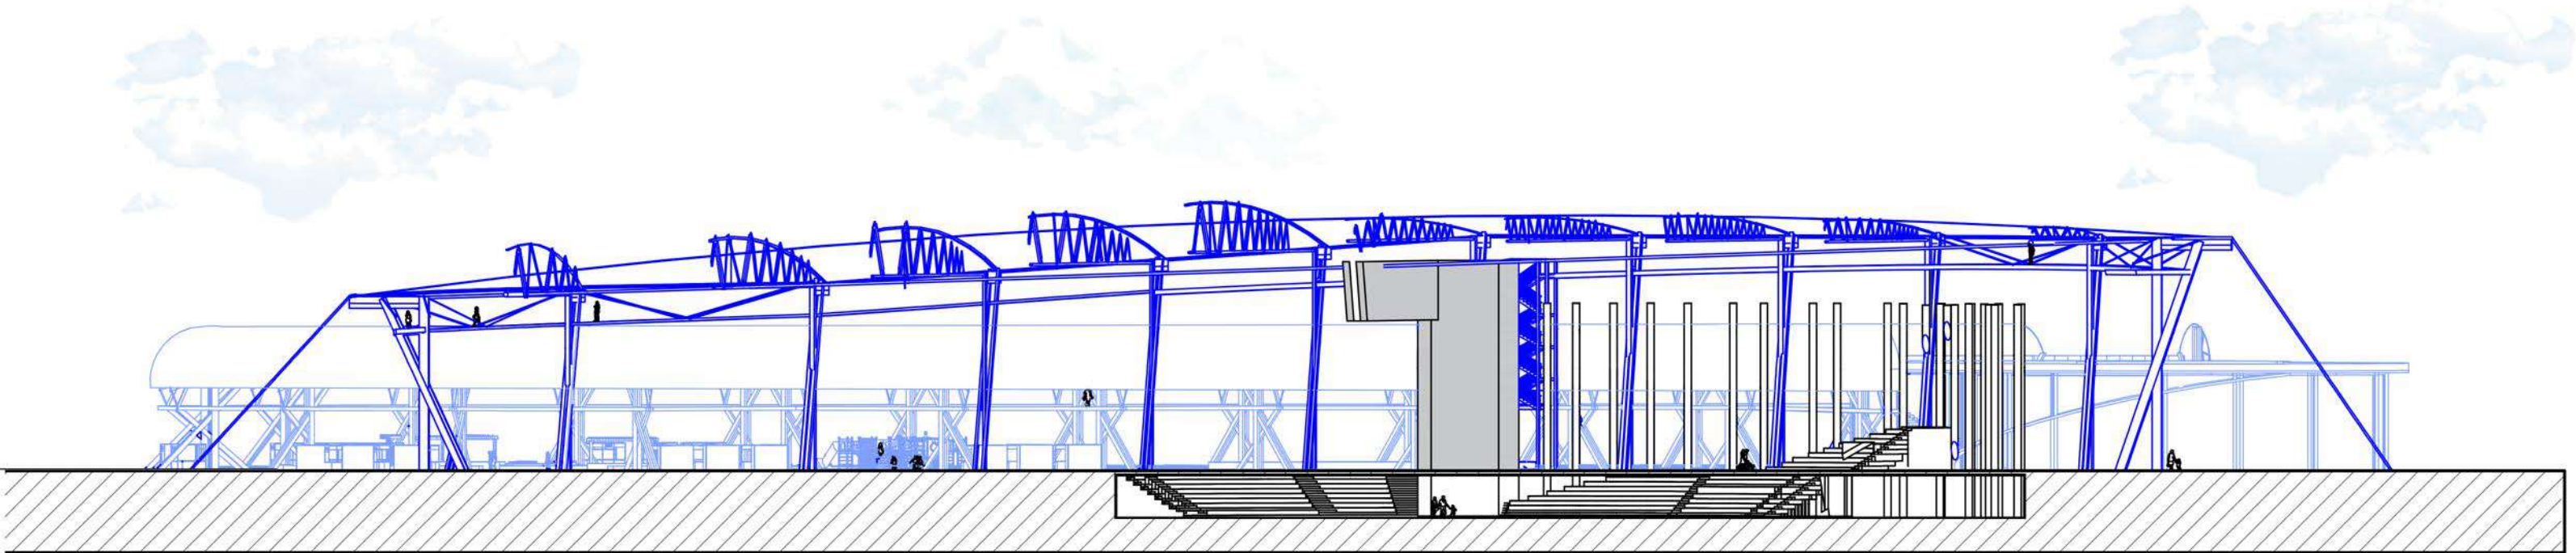

CORTE LONGITUDINAL

