


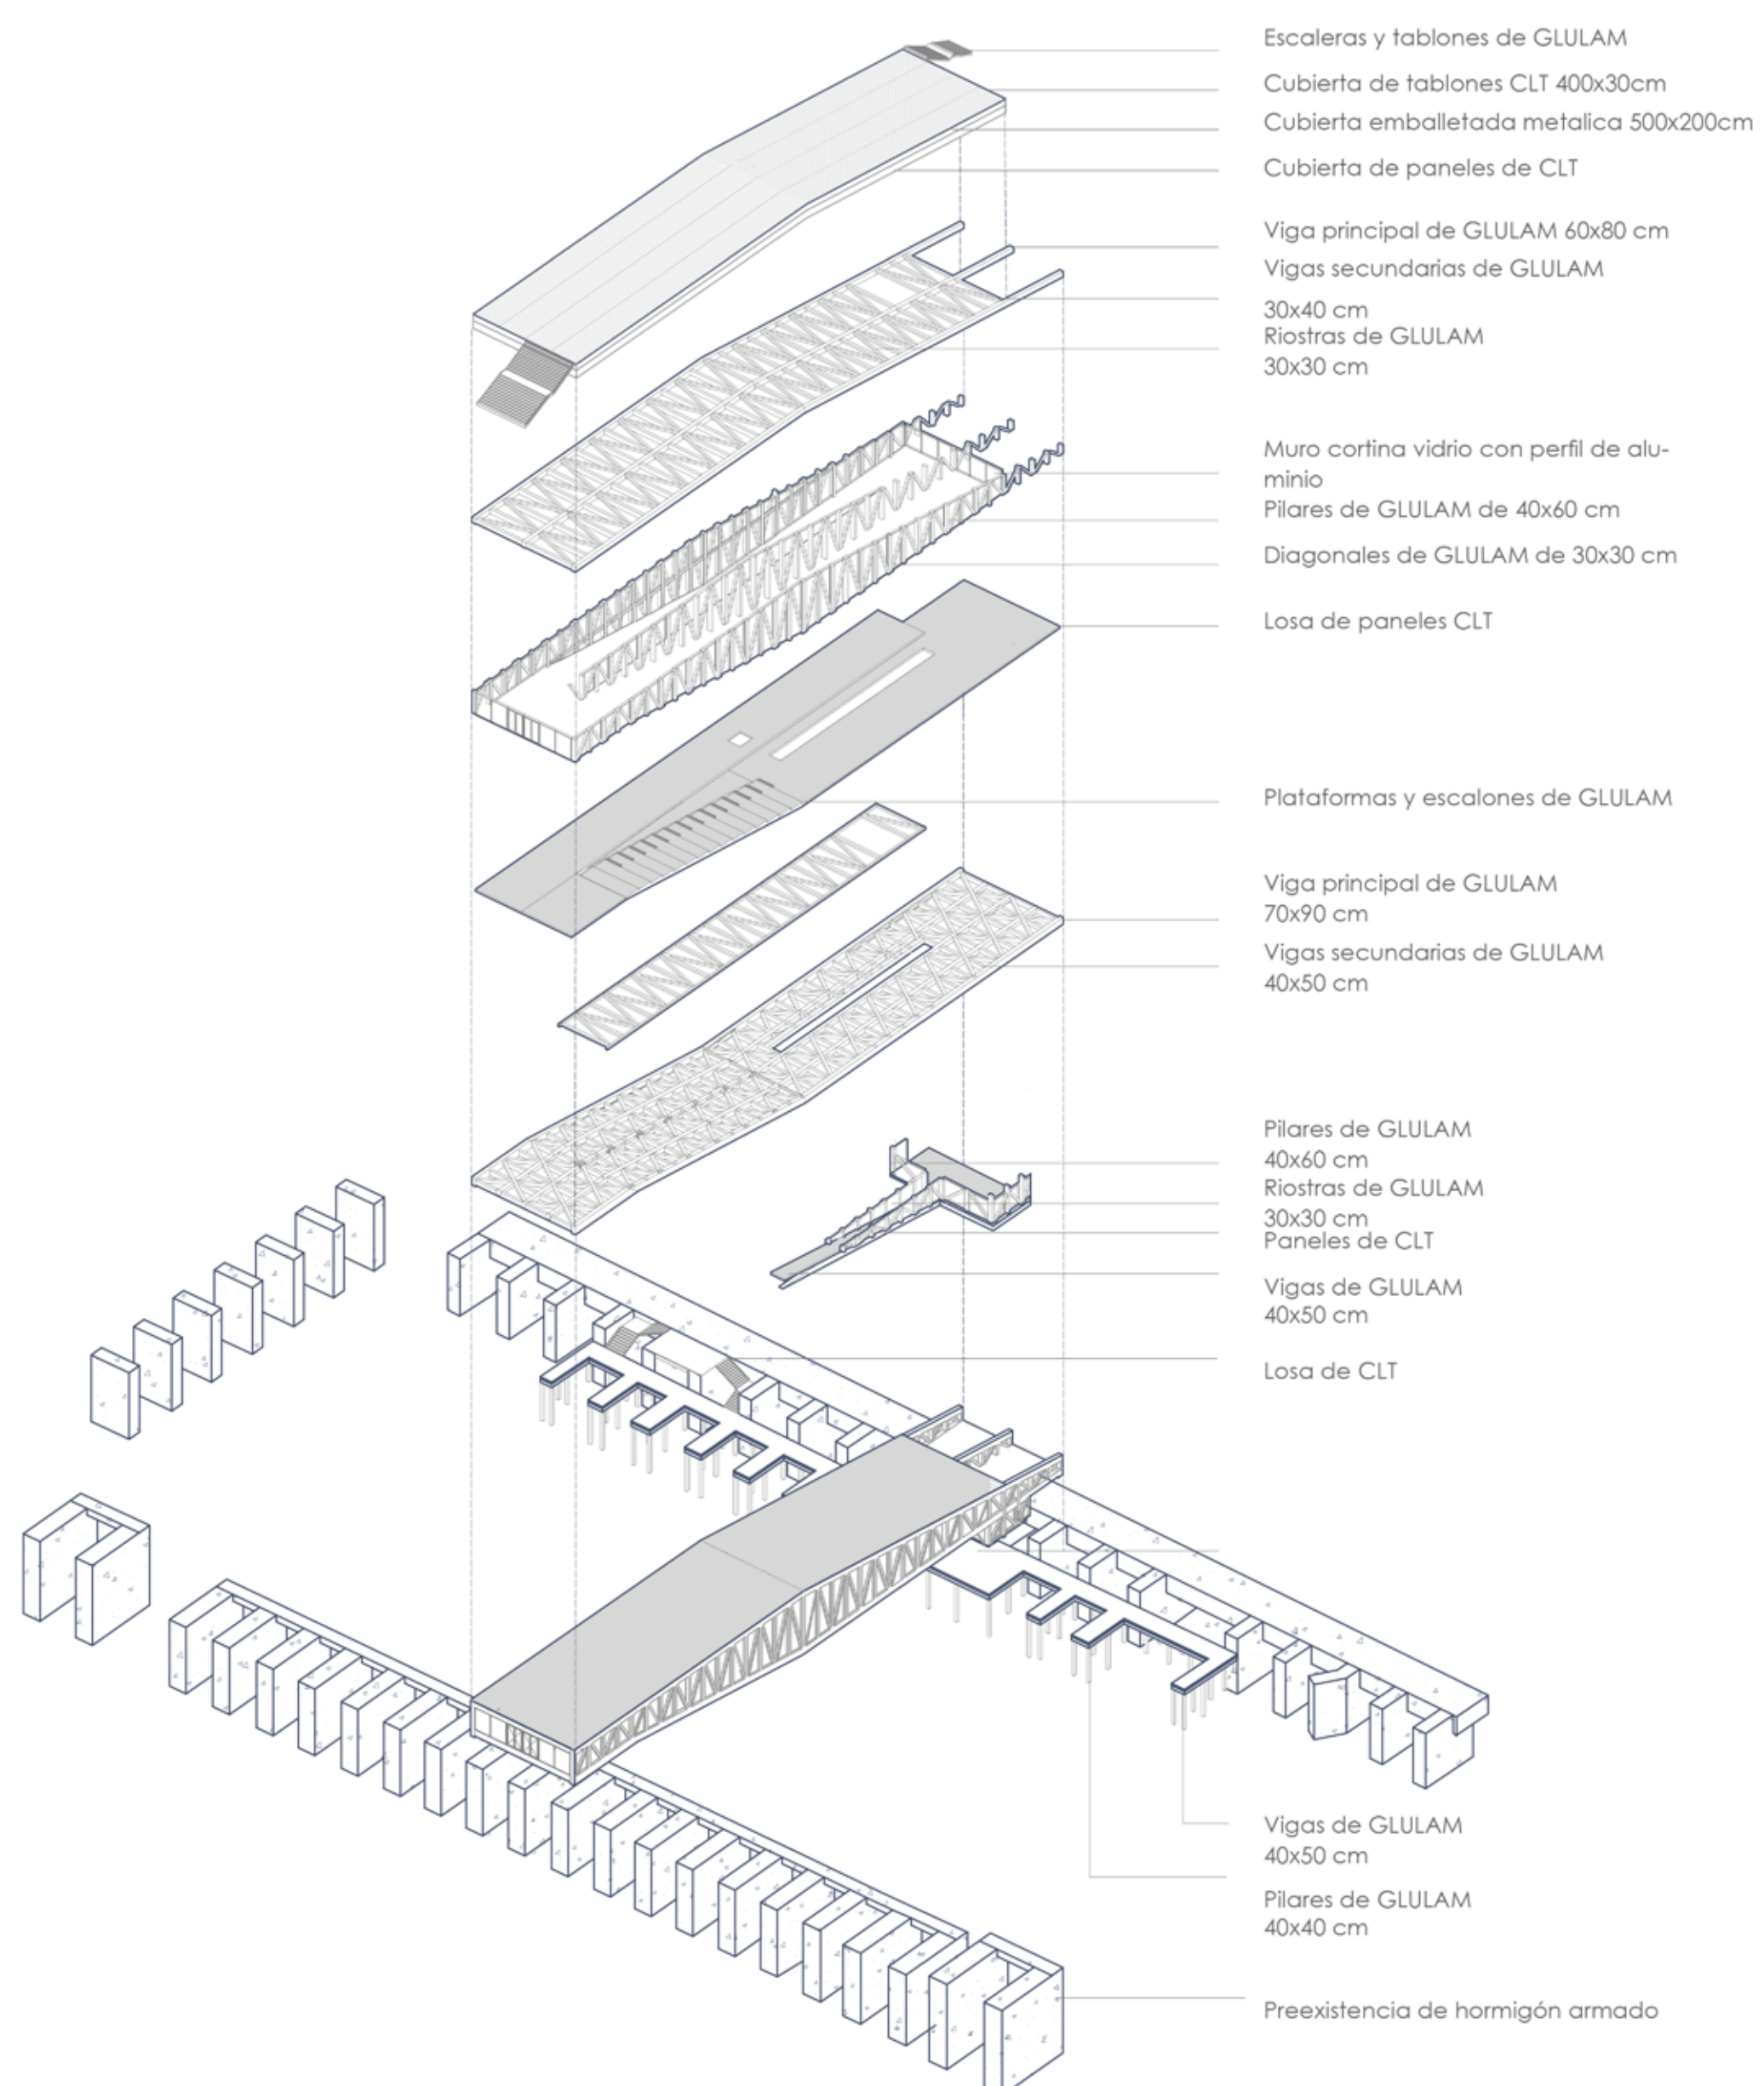

ESCALA 1:200



ESCALA 1:200

