



EMPLAZAMIENTO
© GERARDO ARMANET


EL ARCA SHELTER | OVERVIEW

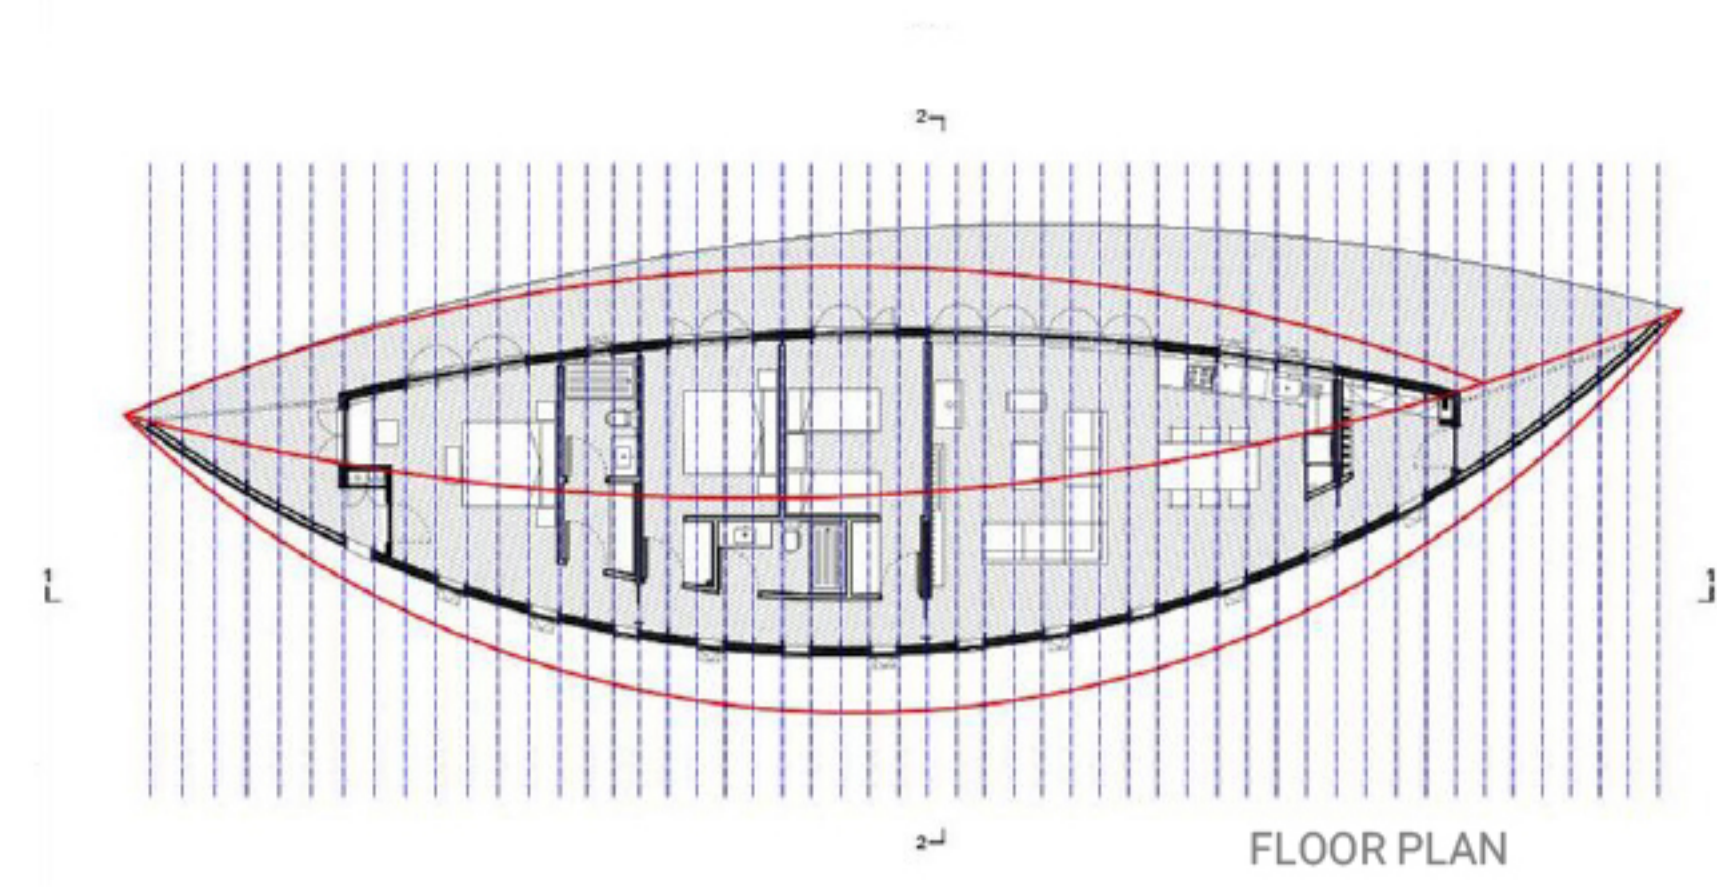


FLOOR PLAN

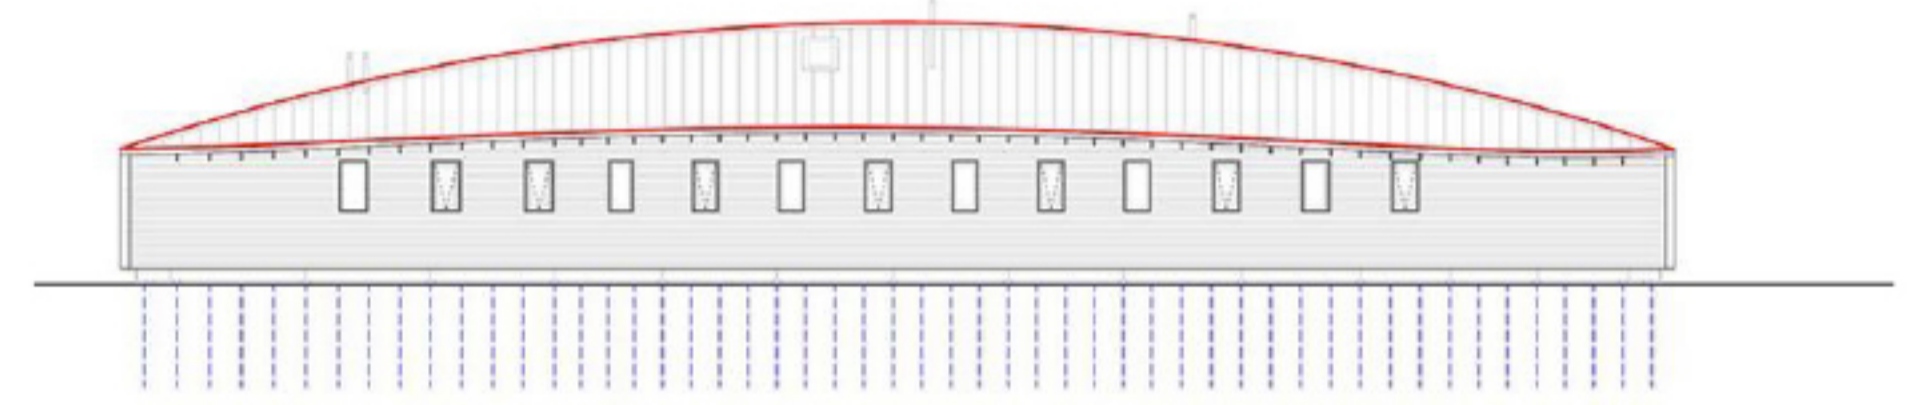


SOUTH ELEVATION

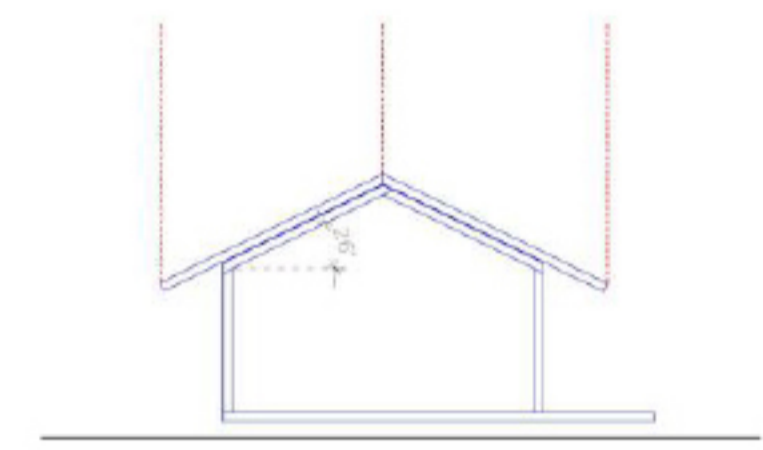

FRAME EVERY 650 mm
SLOPE 26°

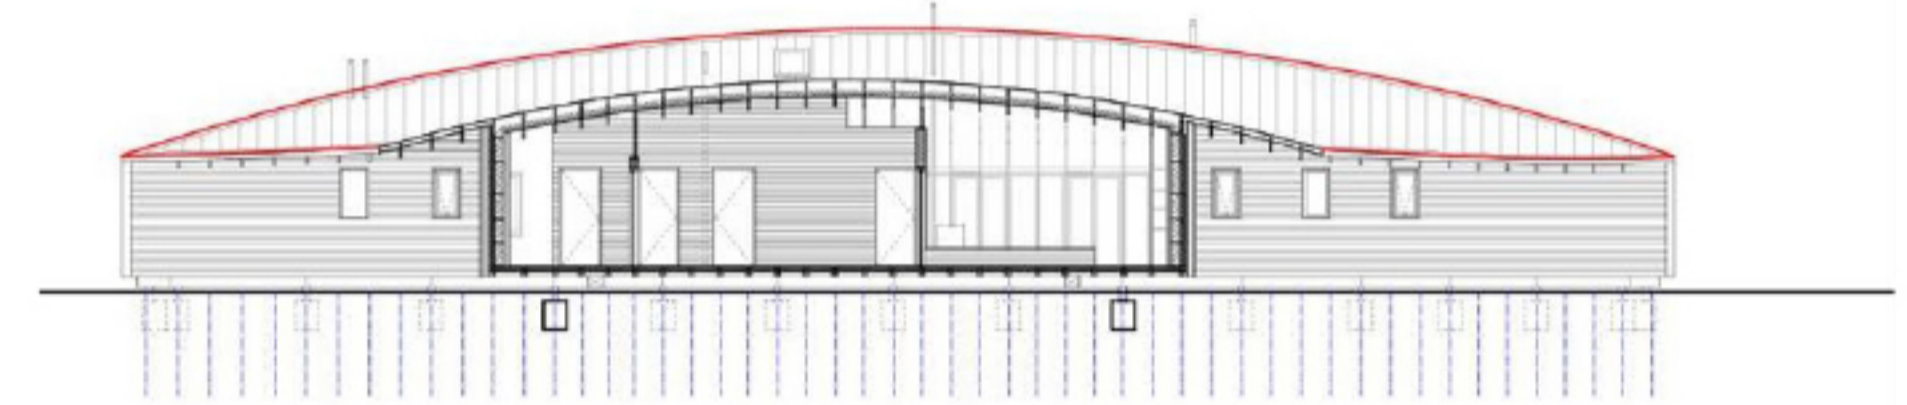

SECTION 1

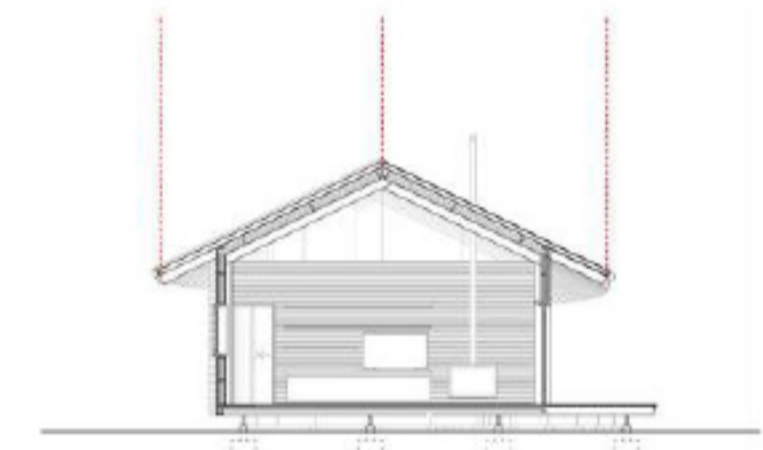

SECTION 2



© GERARDO ARMANET



© GERARDO ARMANET



Malcalahuello

Location:
Malcalahuello, Araucanía Region,
South of Chile.

Destination:
1 housing unit

Year of Construction:
2021


Area:
160 m²

Architects:
Altamirano Armanet + PAUR

Engineers:
.

Construction System:
Prefabricated Wood frame
CNC Milling Timber

EL ARCA SHELTER | CONSTRUCTIVE SEQUENCE

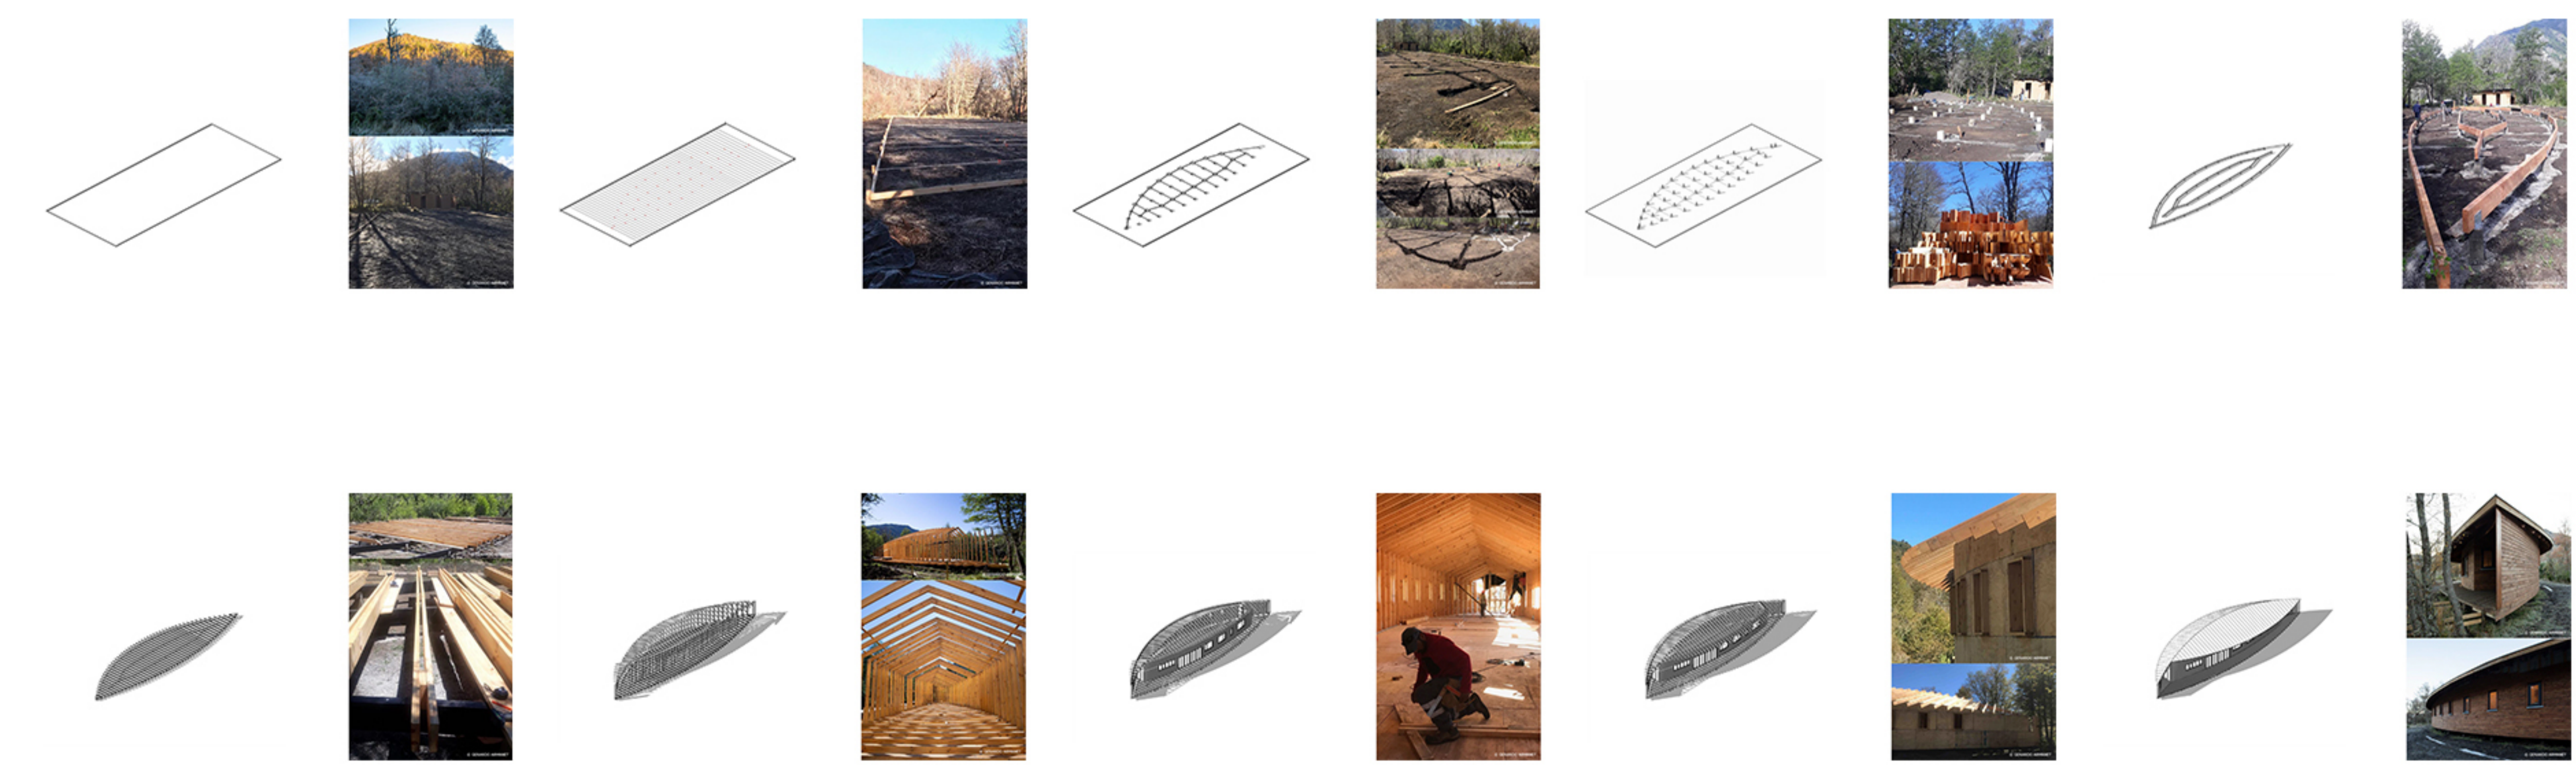

0 10 20 30 40 50 m.