




# CASA LAGO RUPANCO

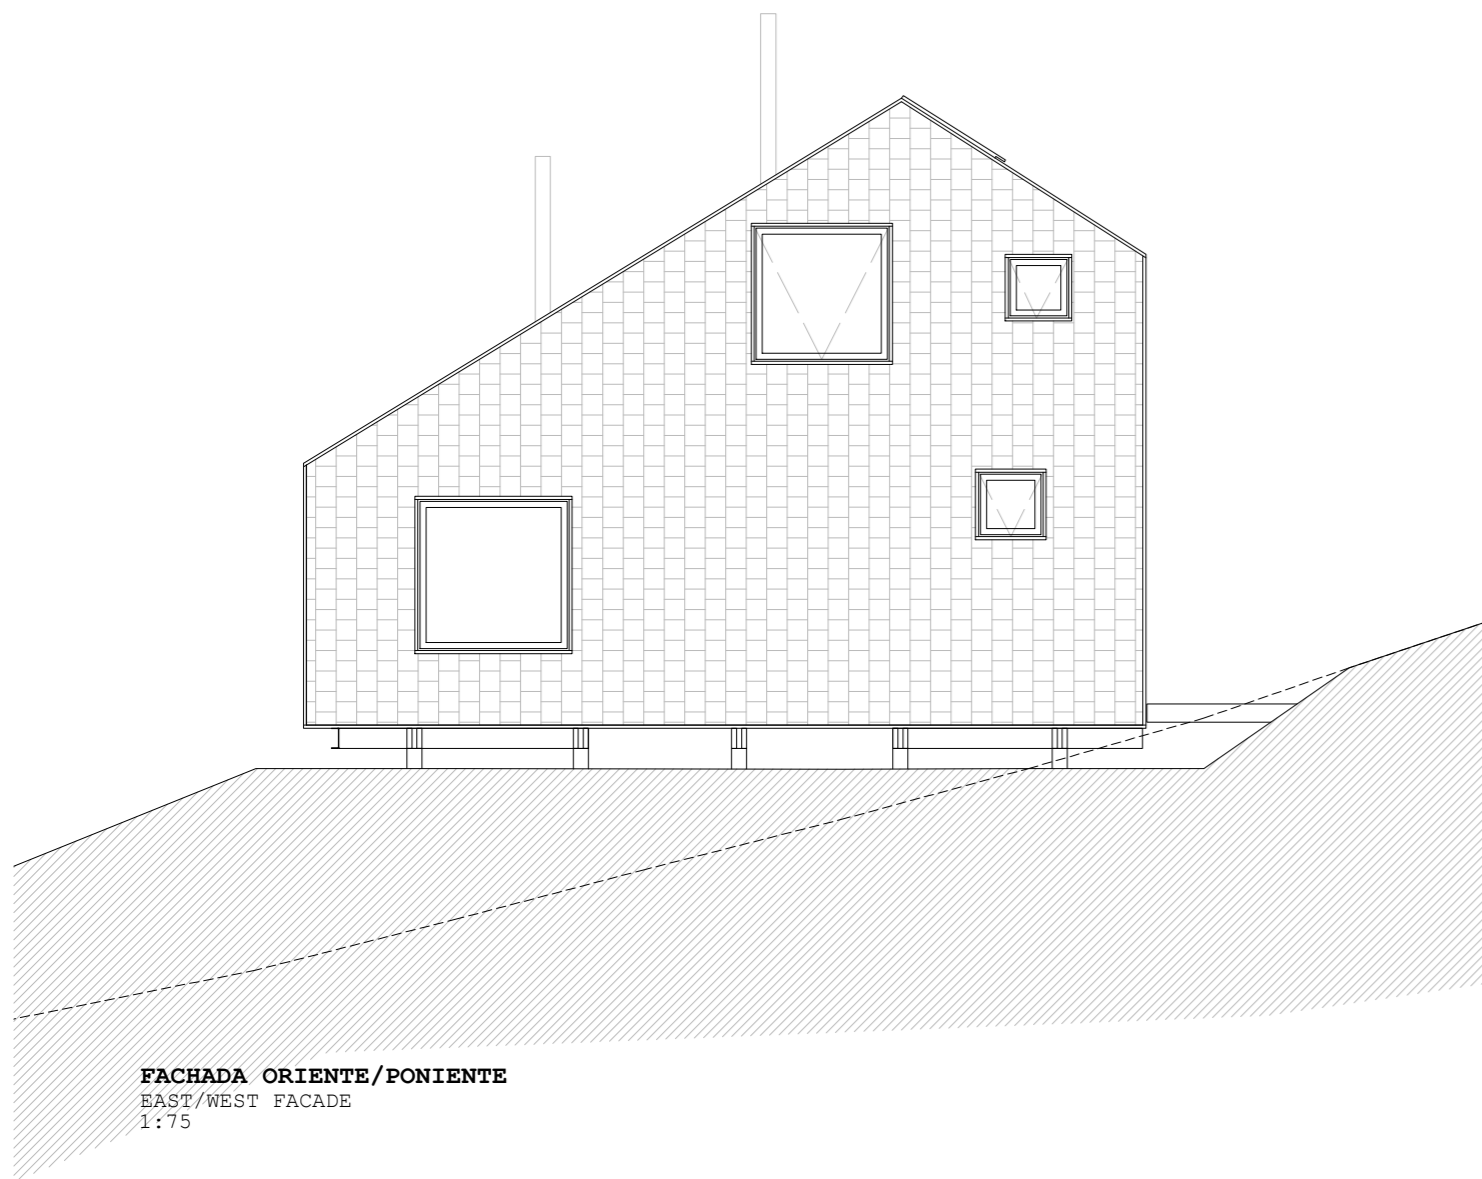


FACHADA ORIENTE/PONIENTE  
EAST/WEST FACADE  
1:75

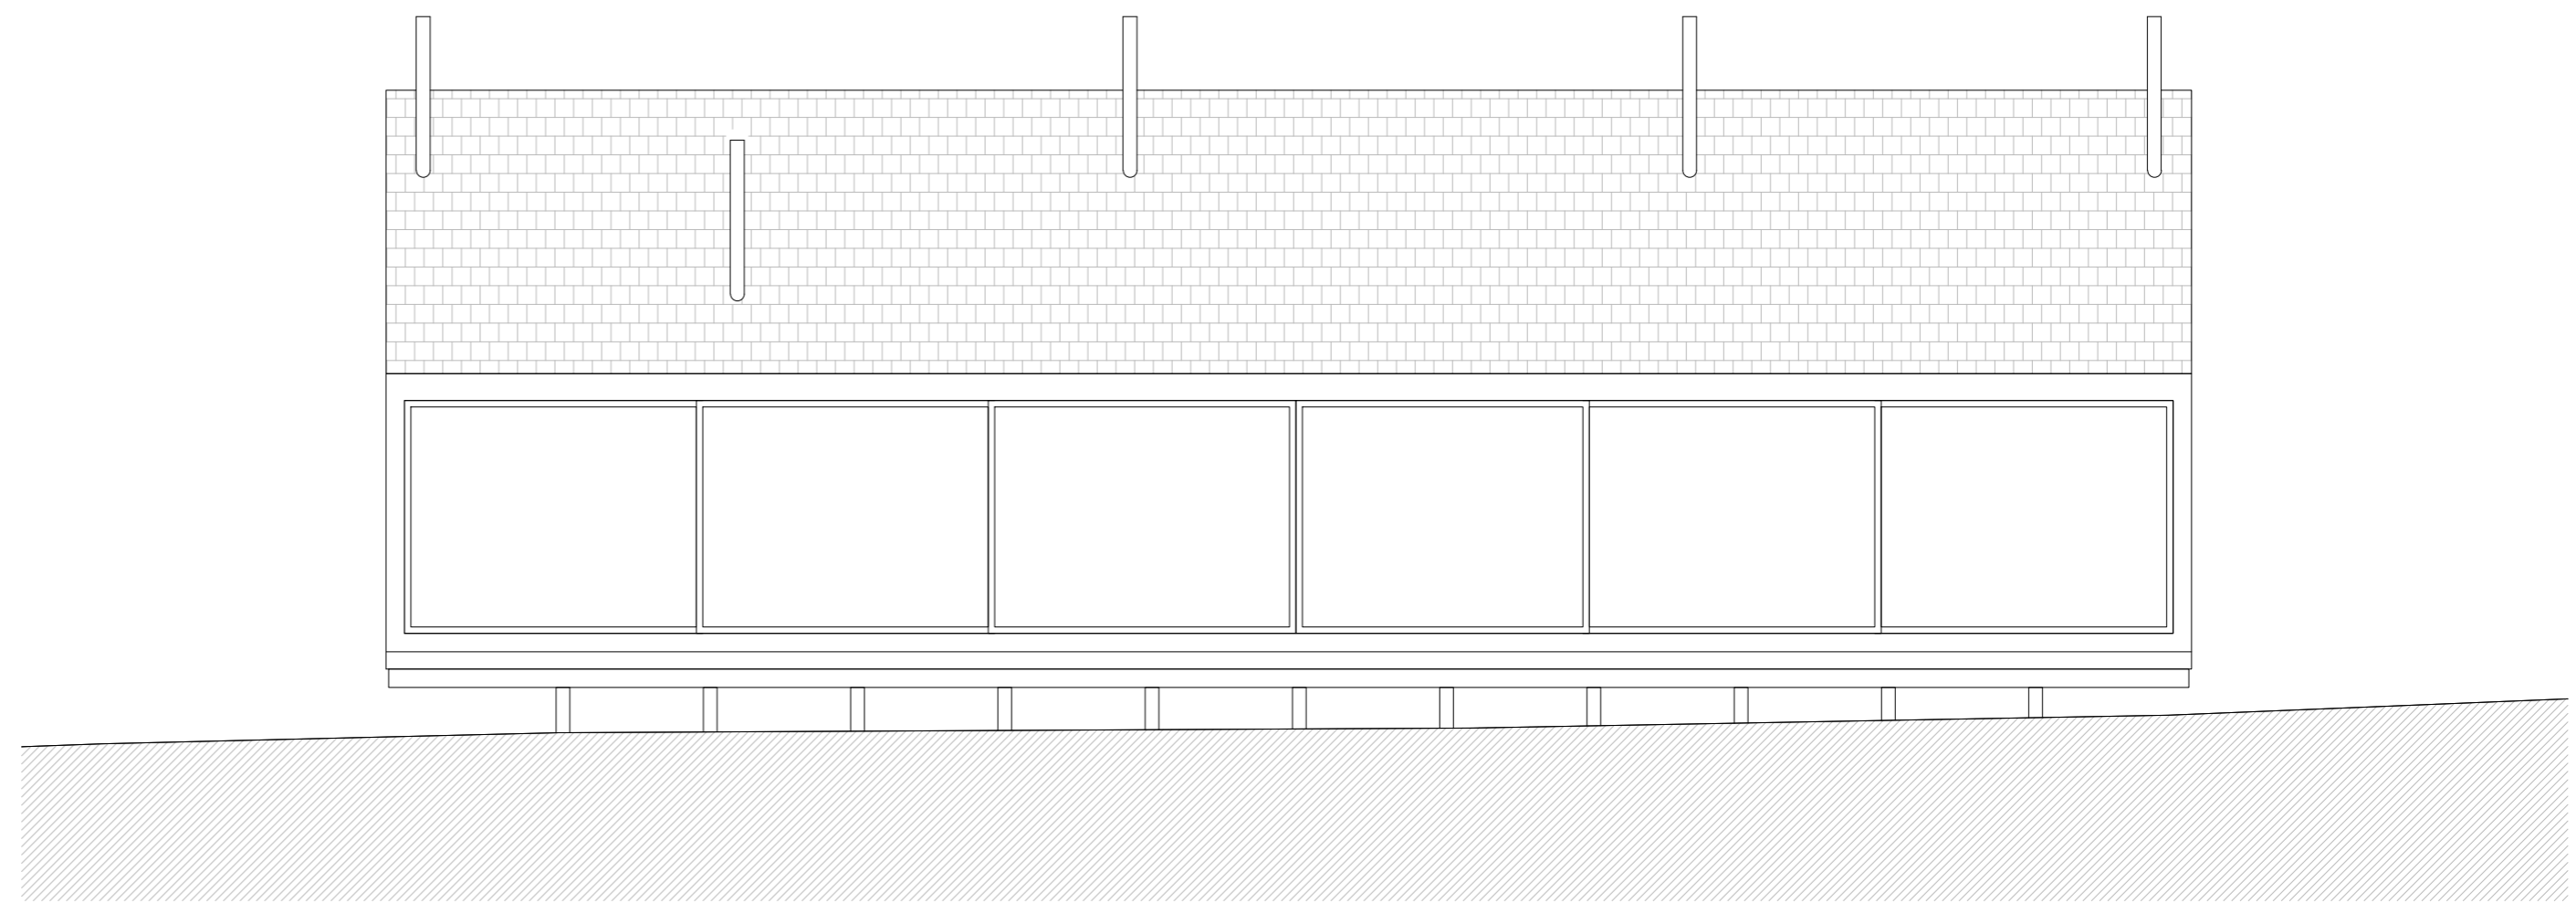

FACHADA SUR  
SOUTH FACADE  
1:75

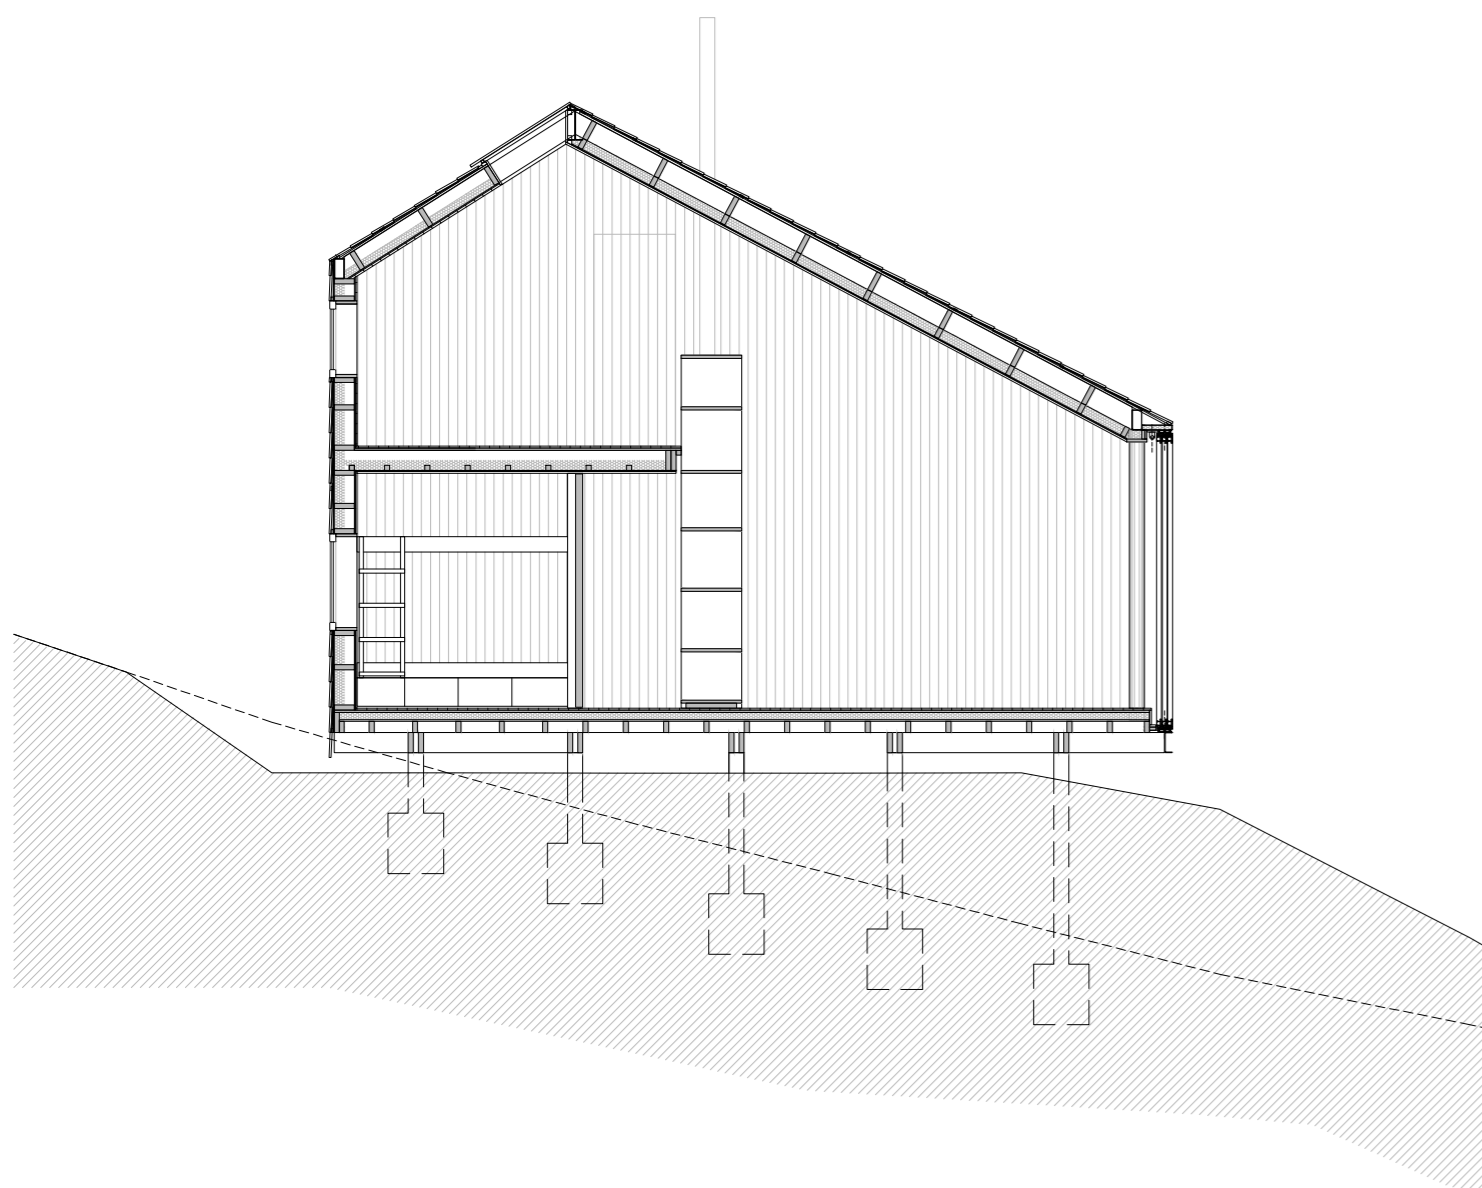

CORTE TRANSVERSAL AA  
CROSS SECTION AA  
1:75

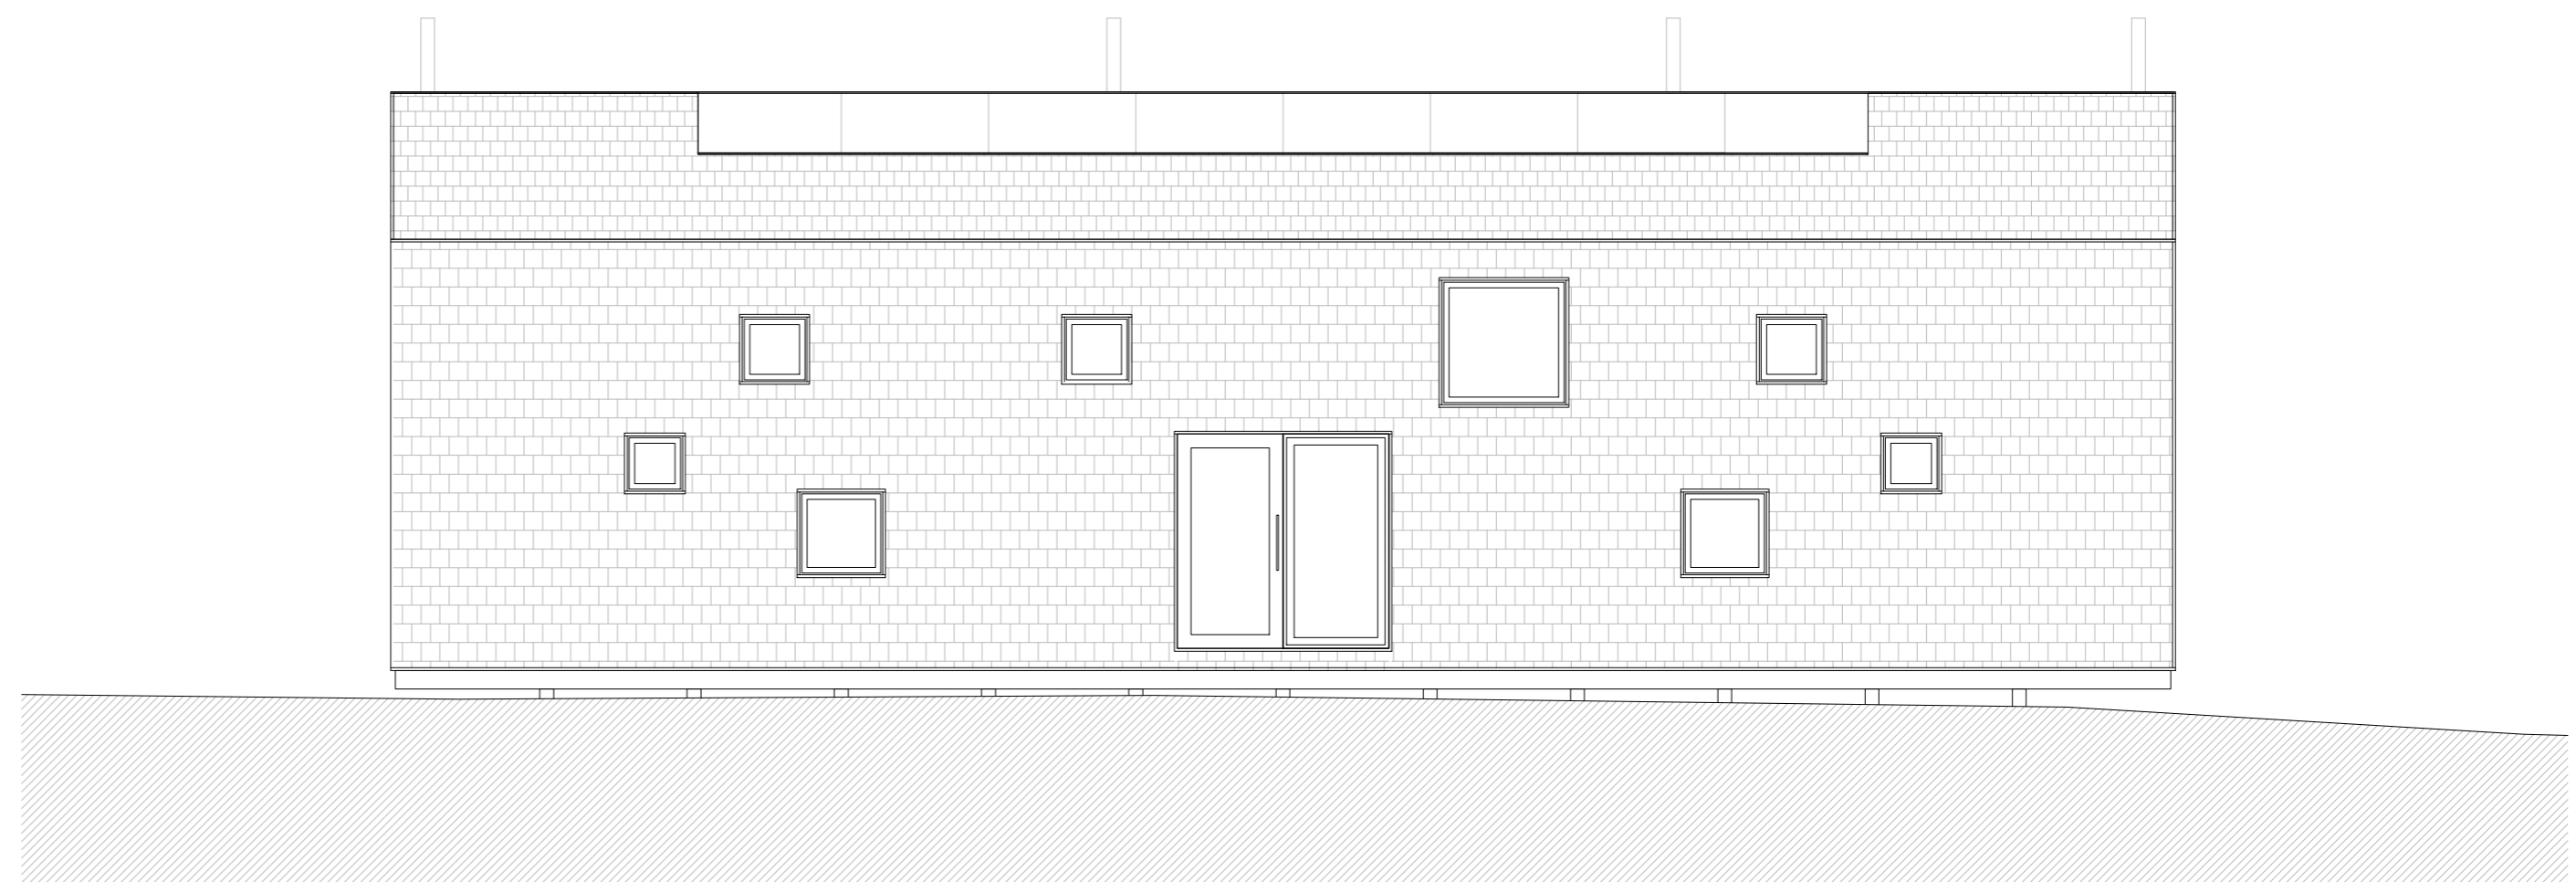

FACHADA NORTE  
NORTH FACADE  
1:75