



ELEVACIÓN ORIENTE I EAST ELEVATION

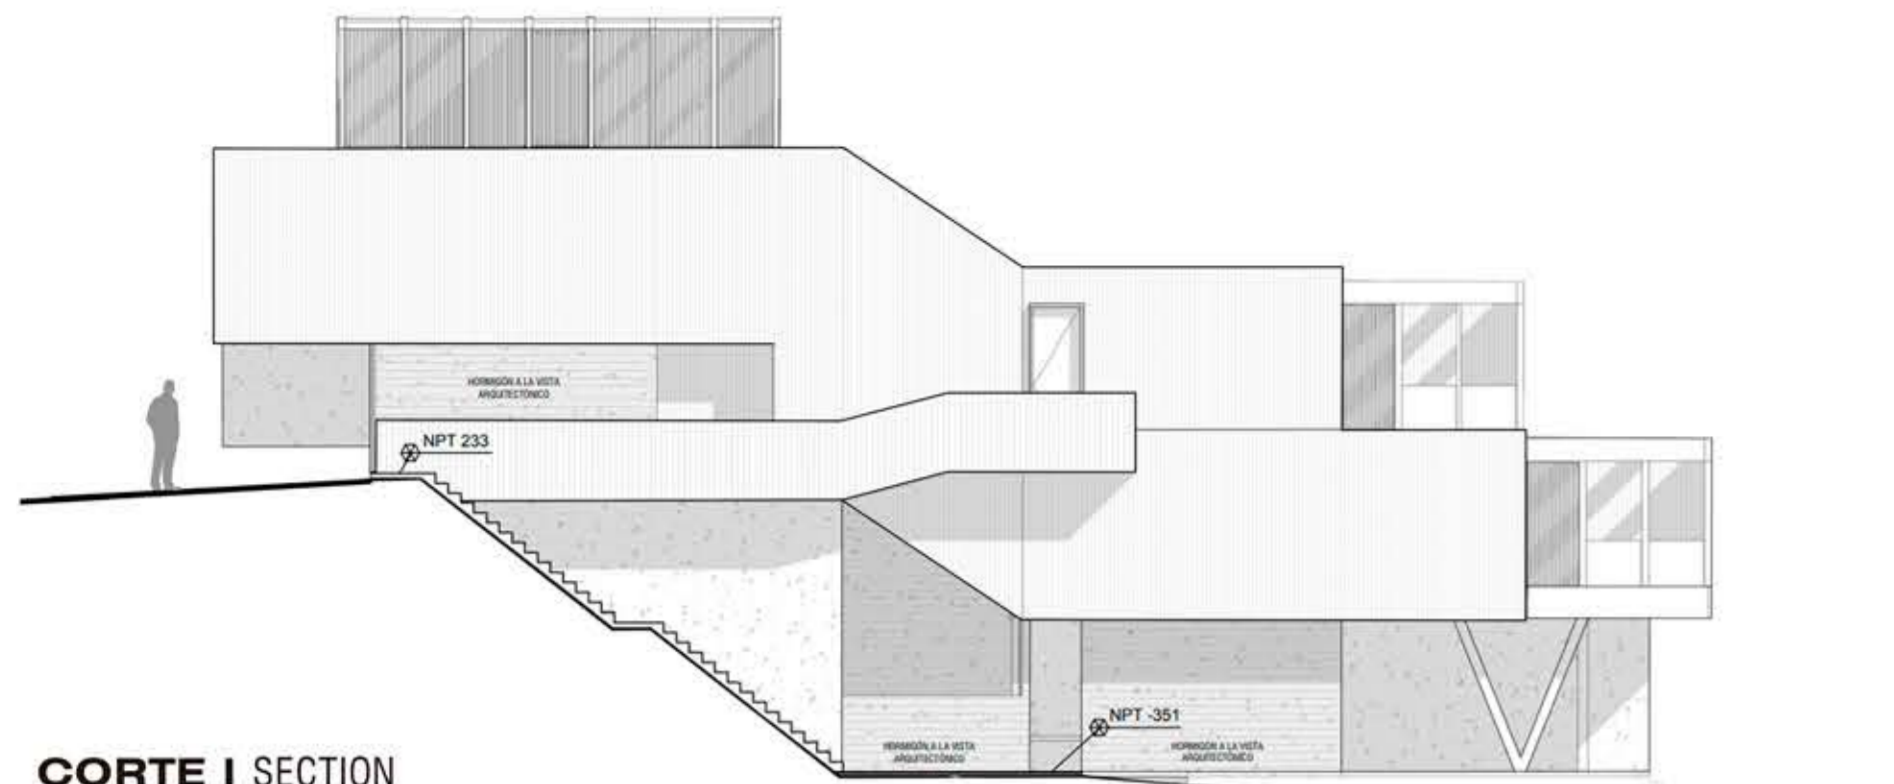


CORTE I SECTION

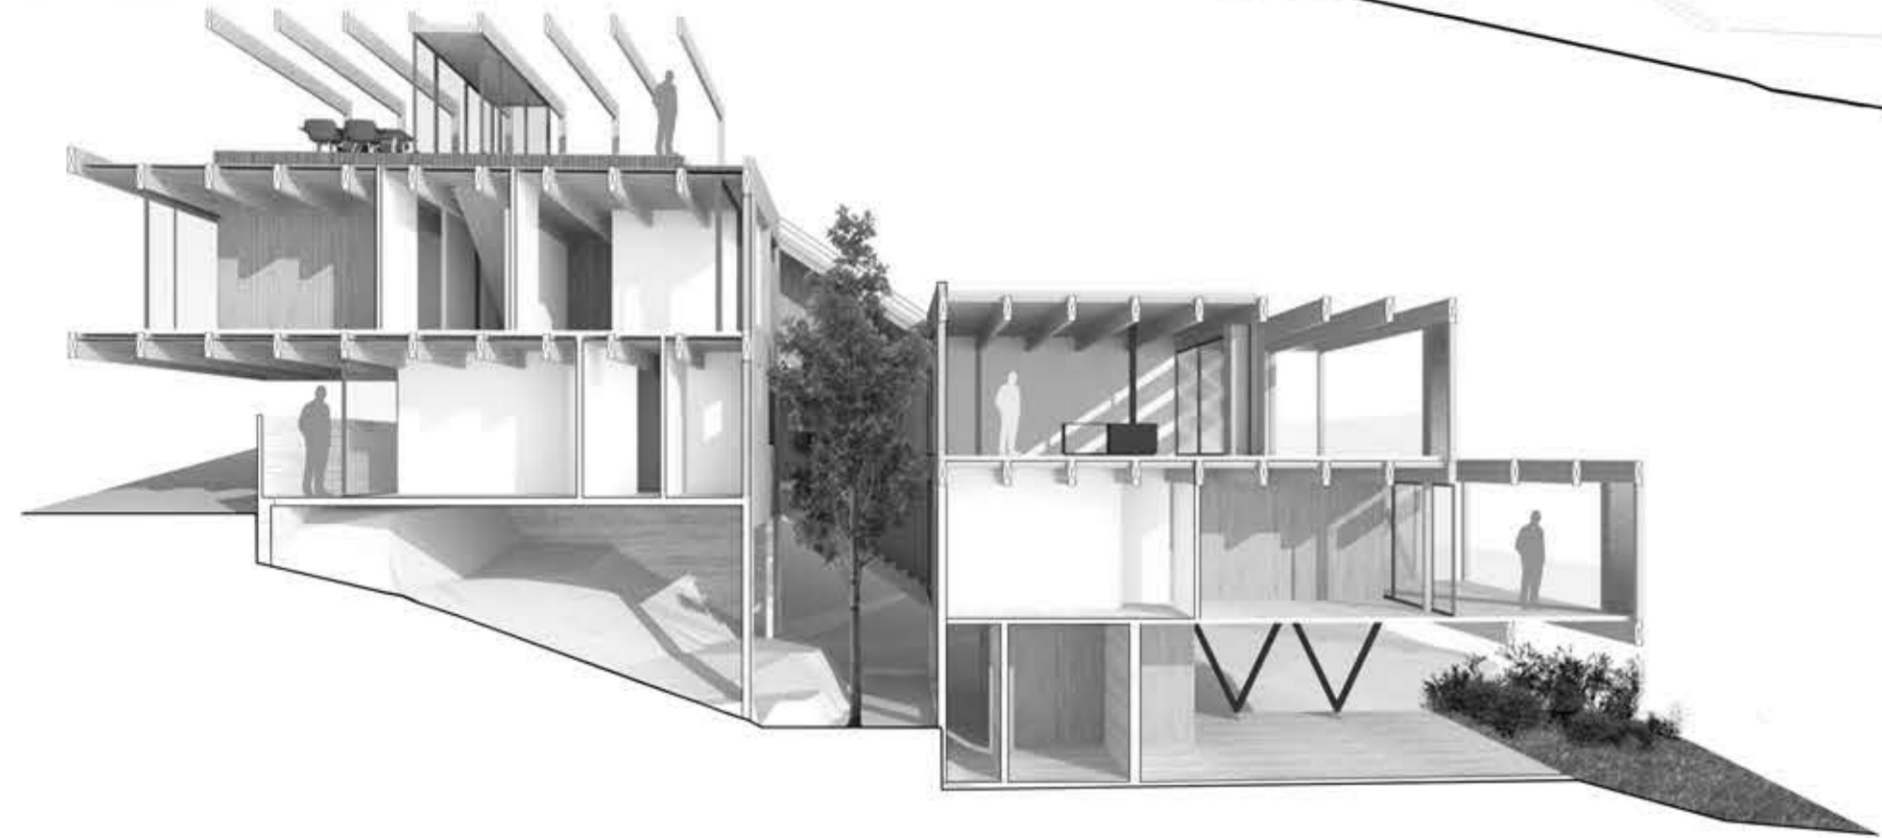


ESCALA I SCALE

CORTE I SECTION

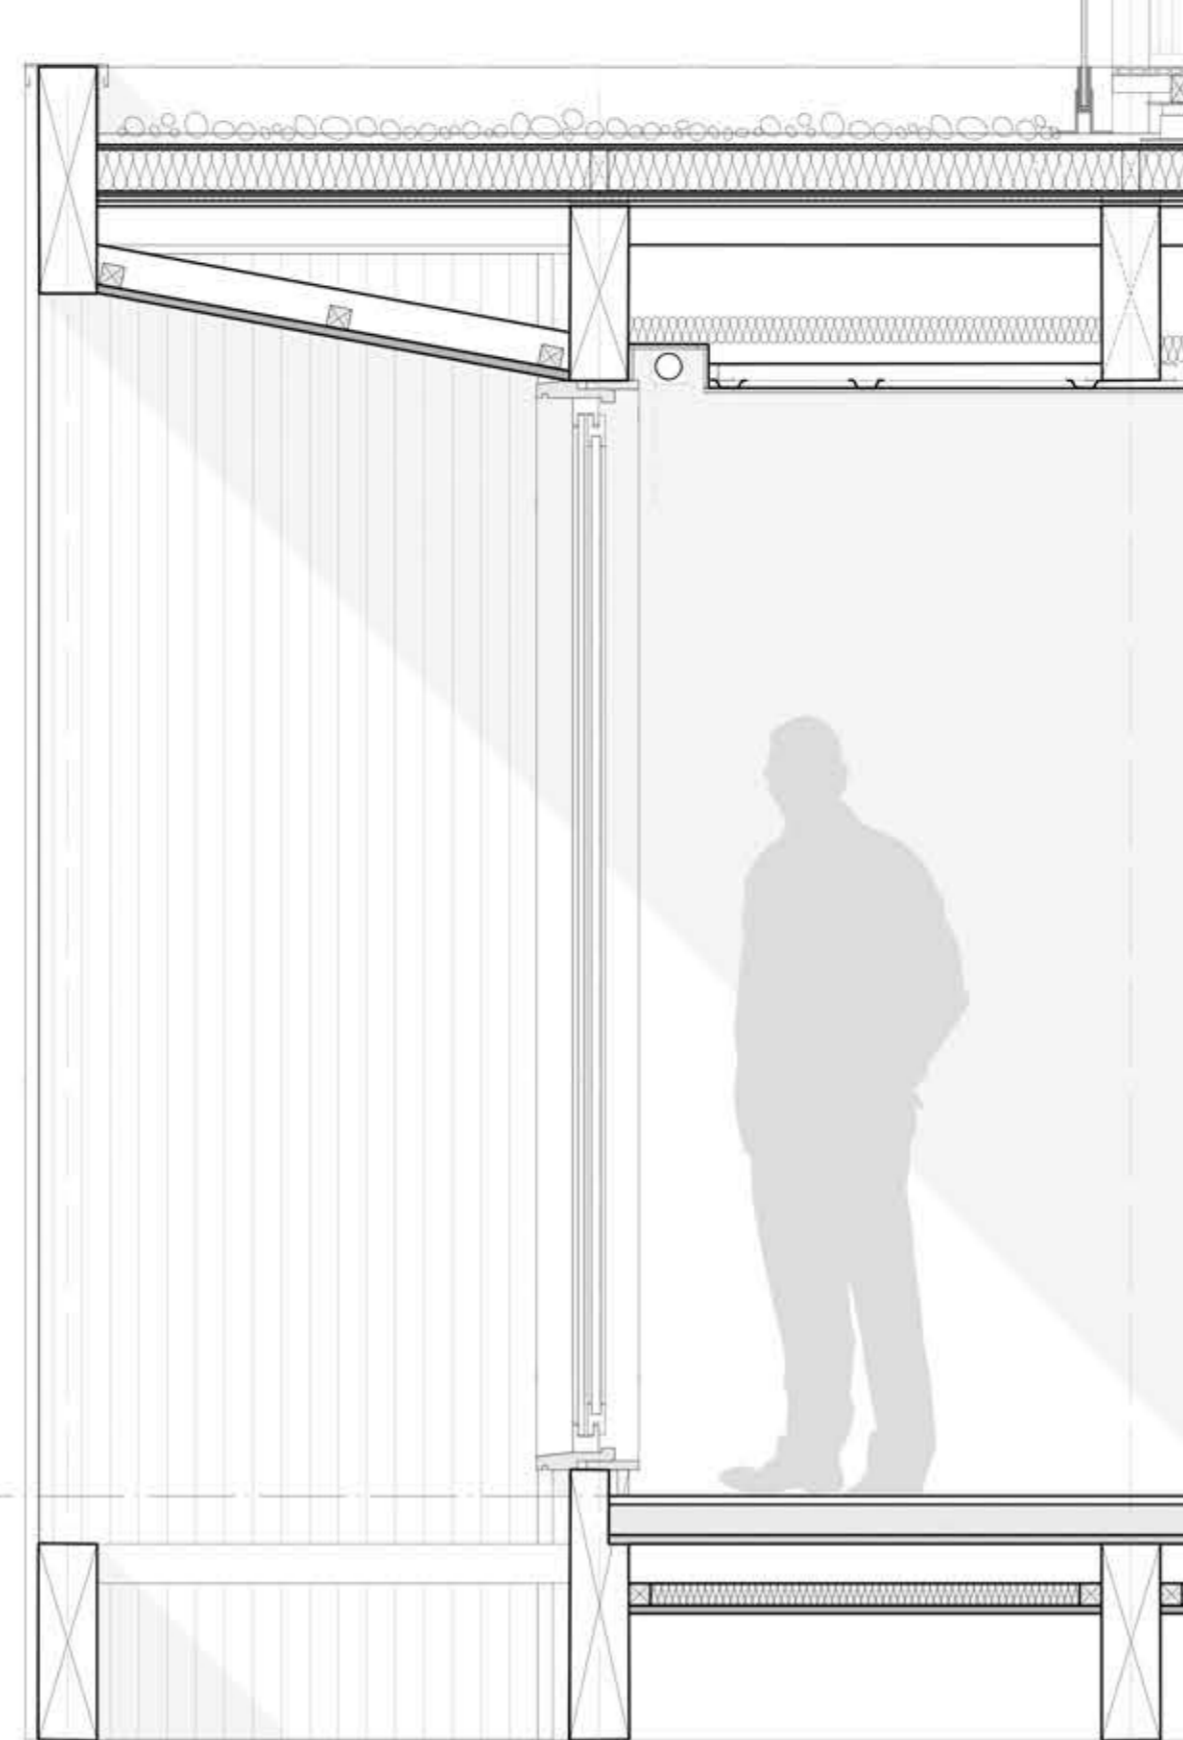

ESCALA I SCALE

DETALLE I DETAIL

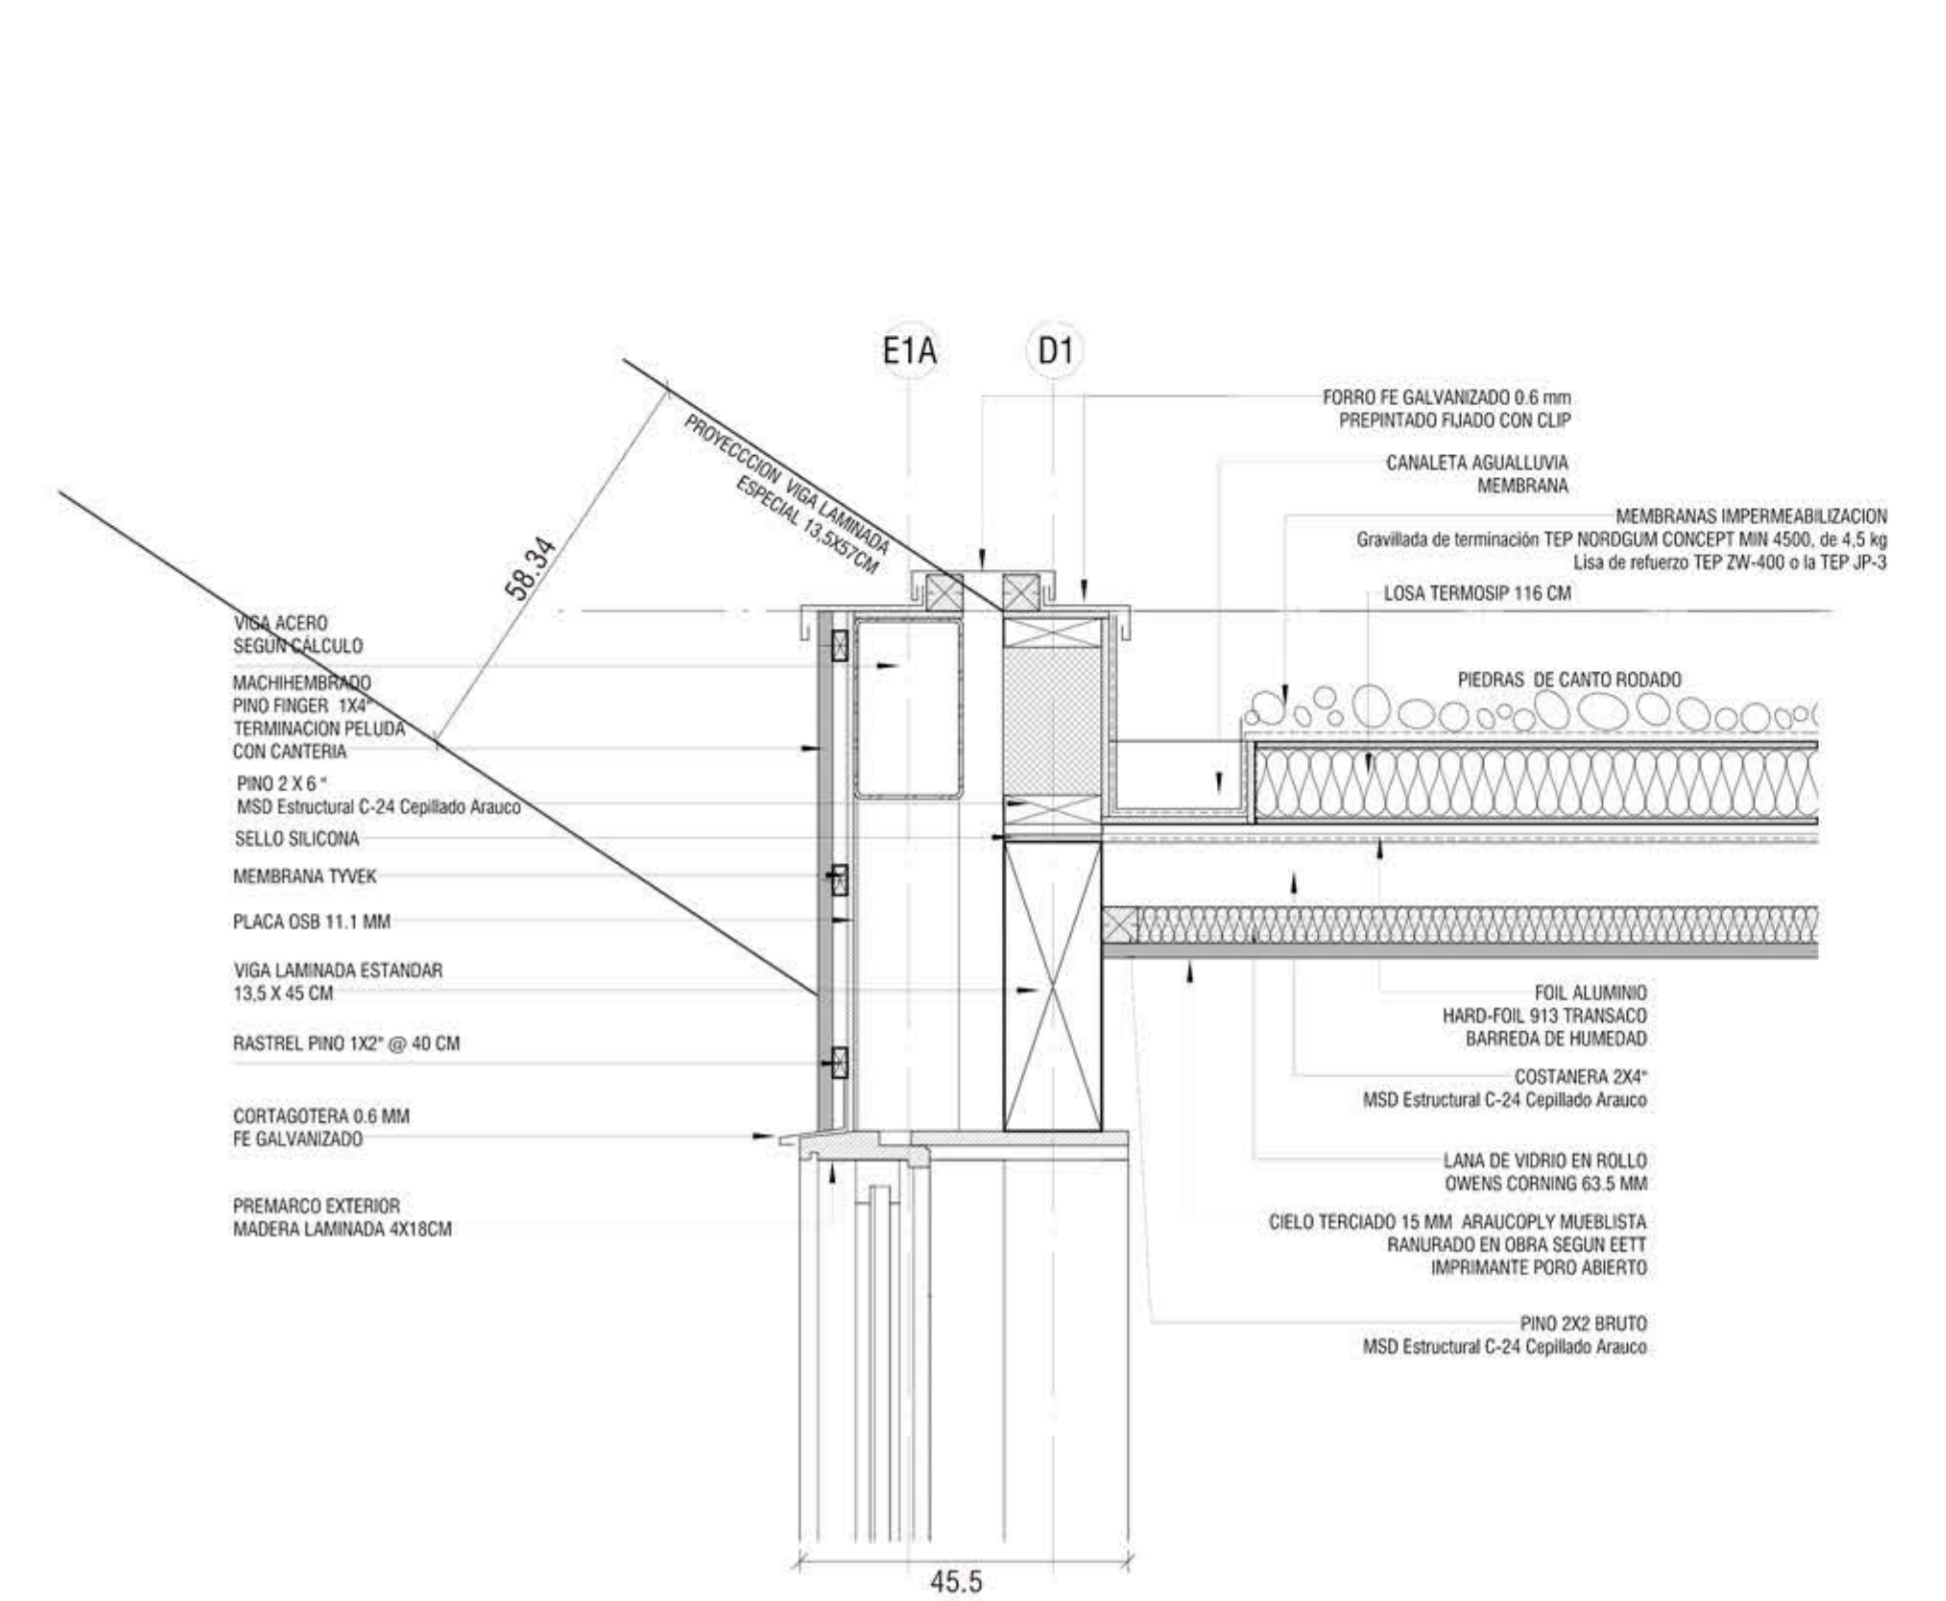

ESCALA I SCALE

