



PLANTA NIVEL 6 | LEVEL 6

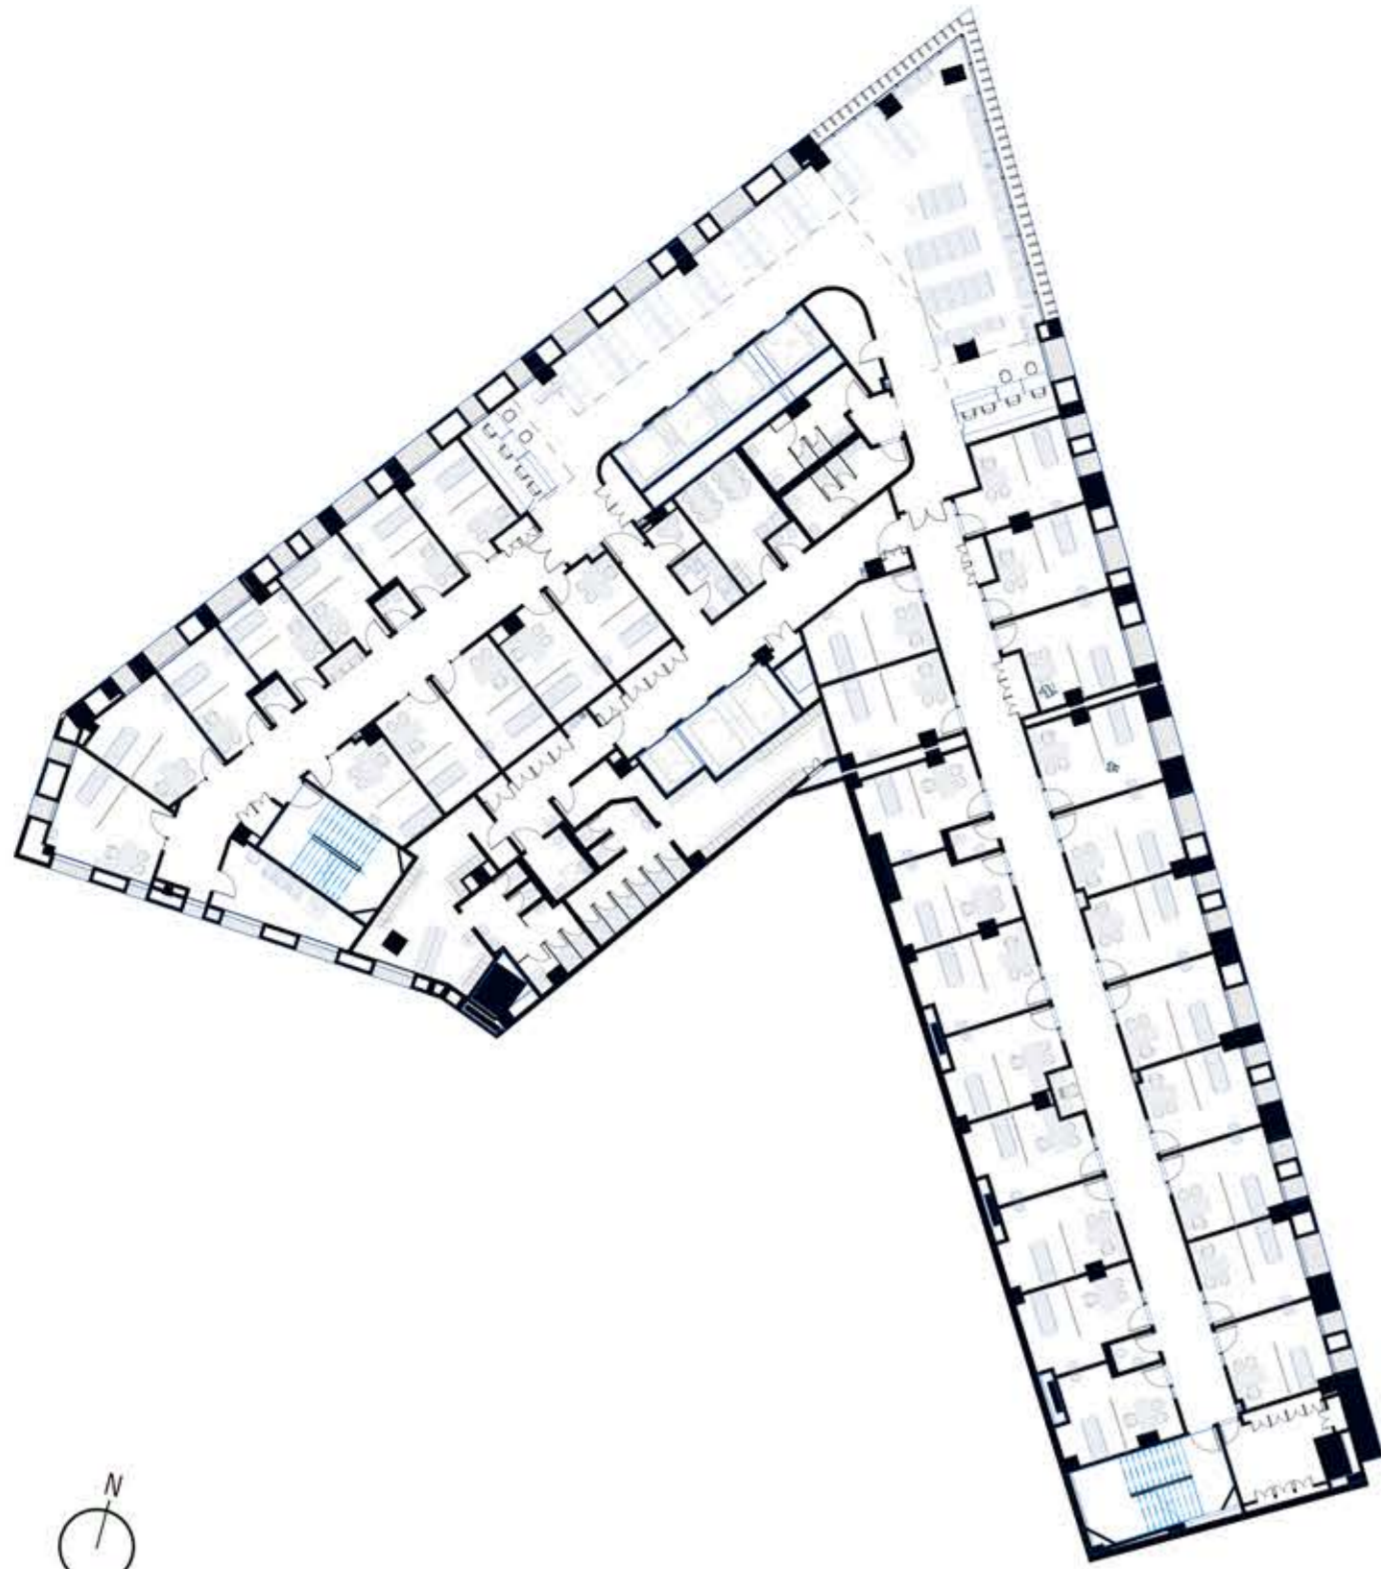

DETALLE DE FACHADA | FACADE DETAIL

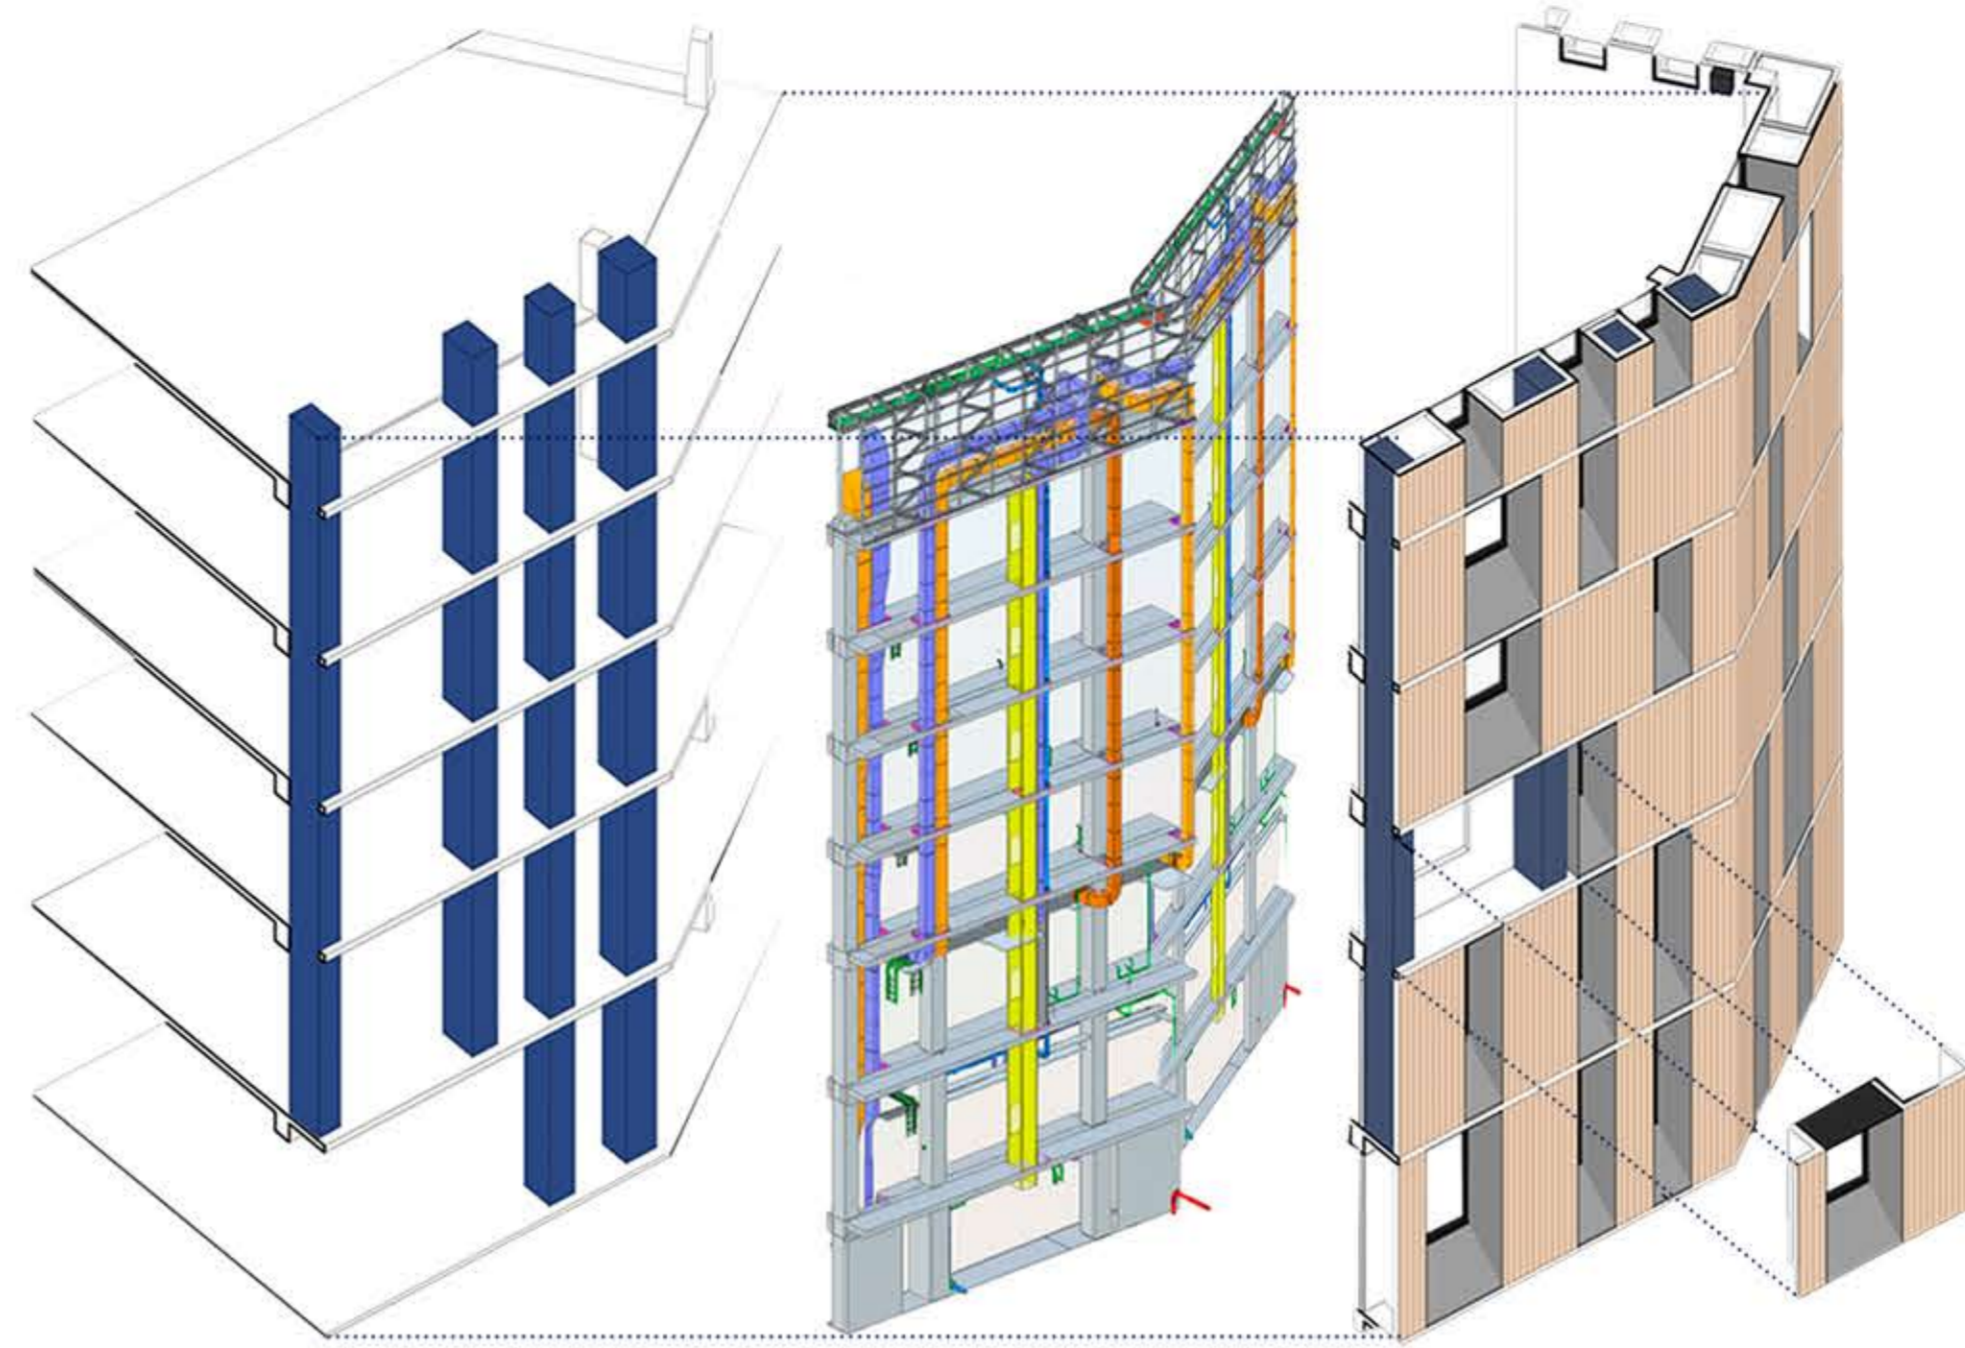

DETALLE FACHADA | FACADE DETAIL

