


ISOMETRICA CRITERIO ESTRUCTURAL
ESCALA 1:100

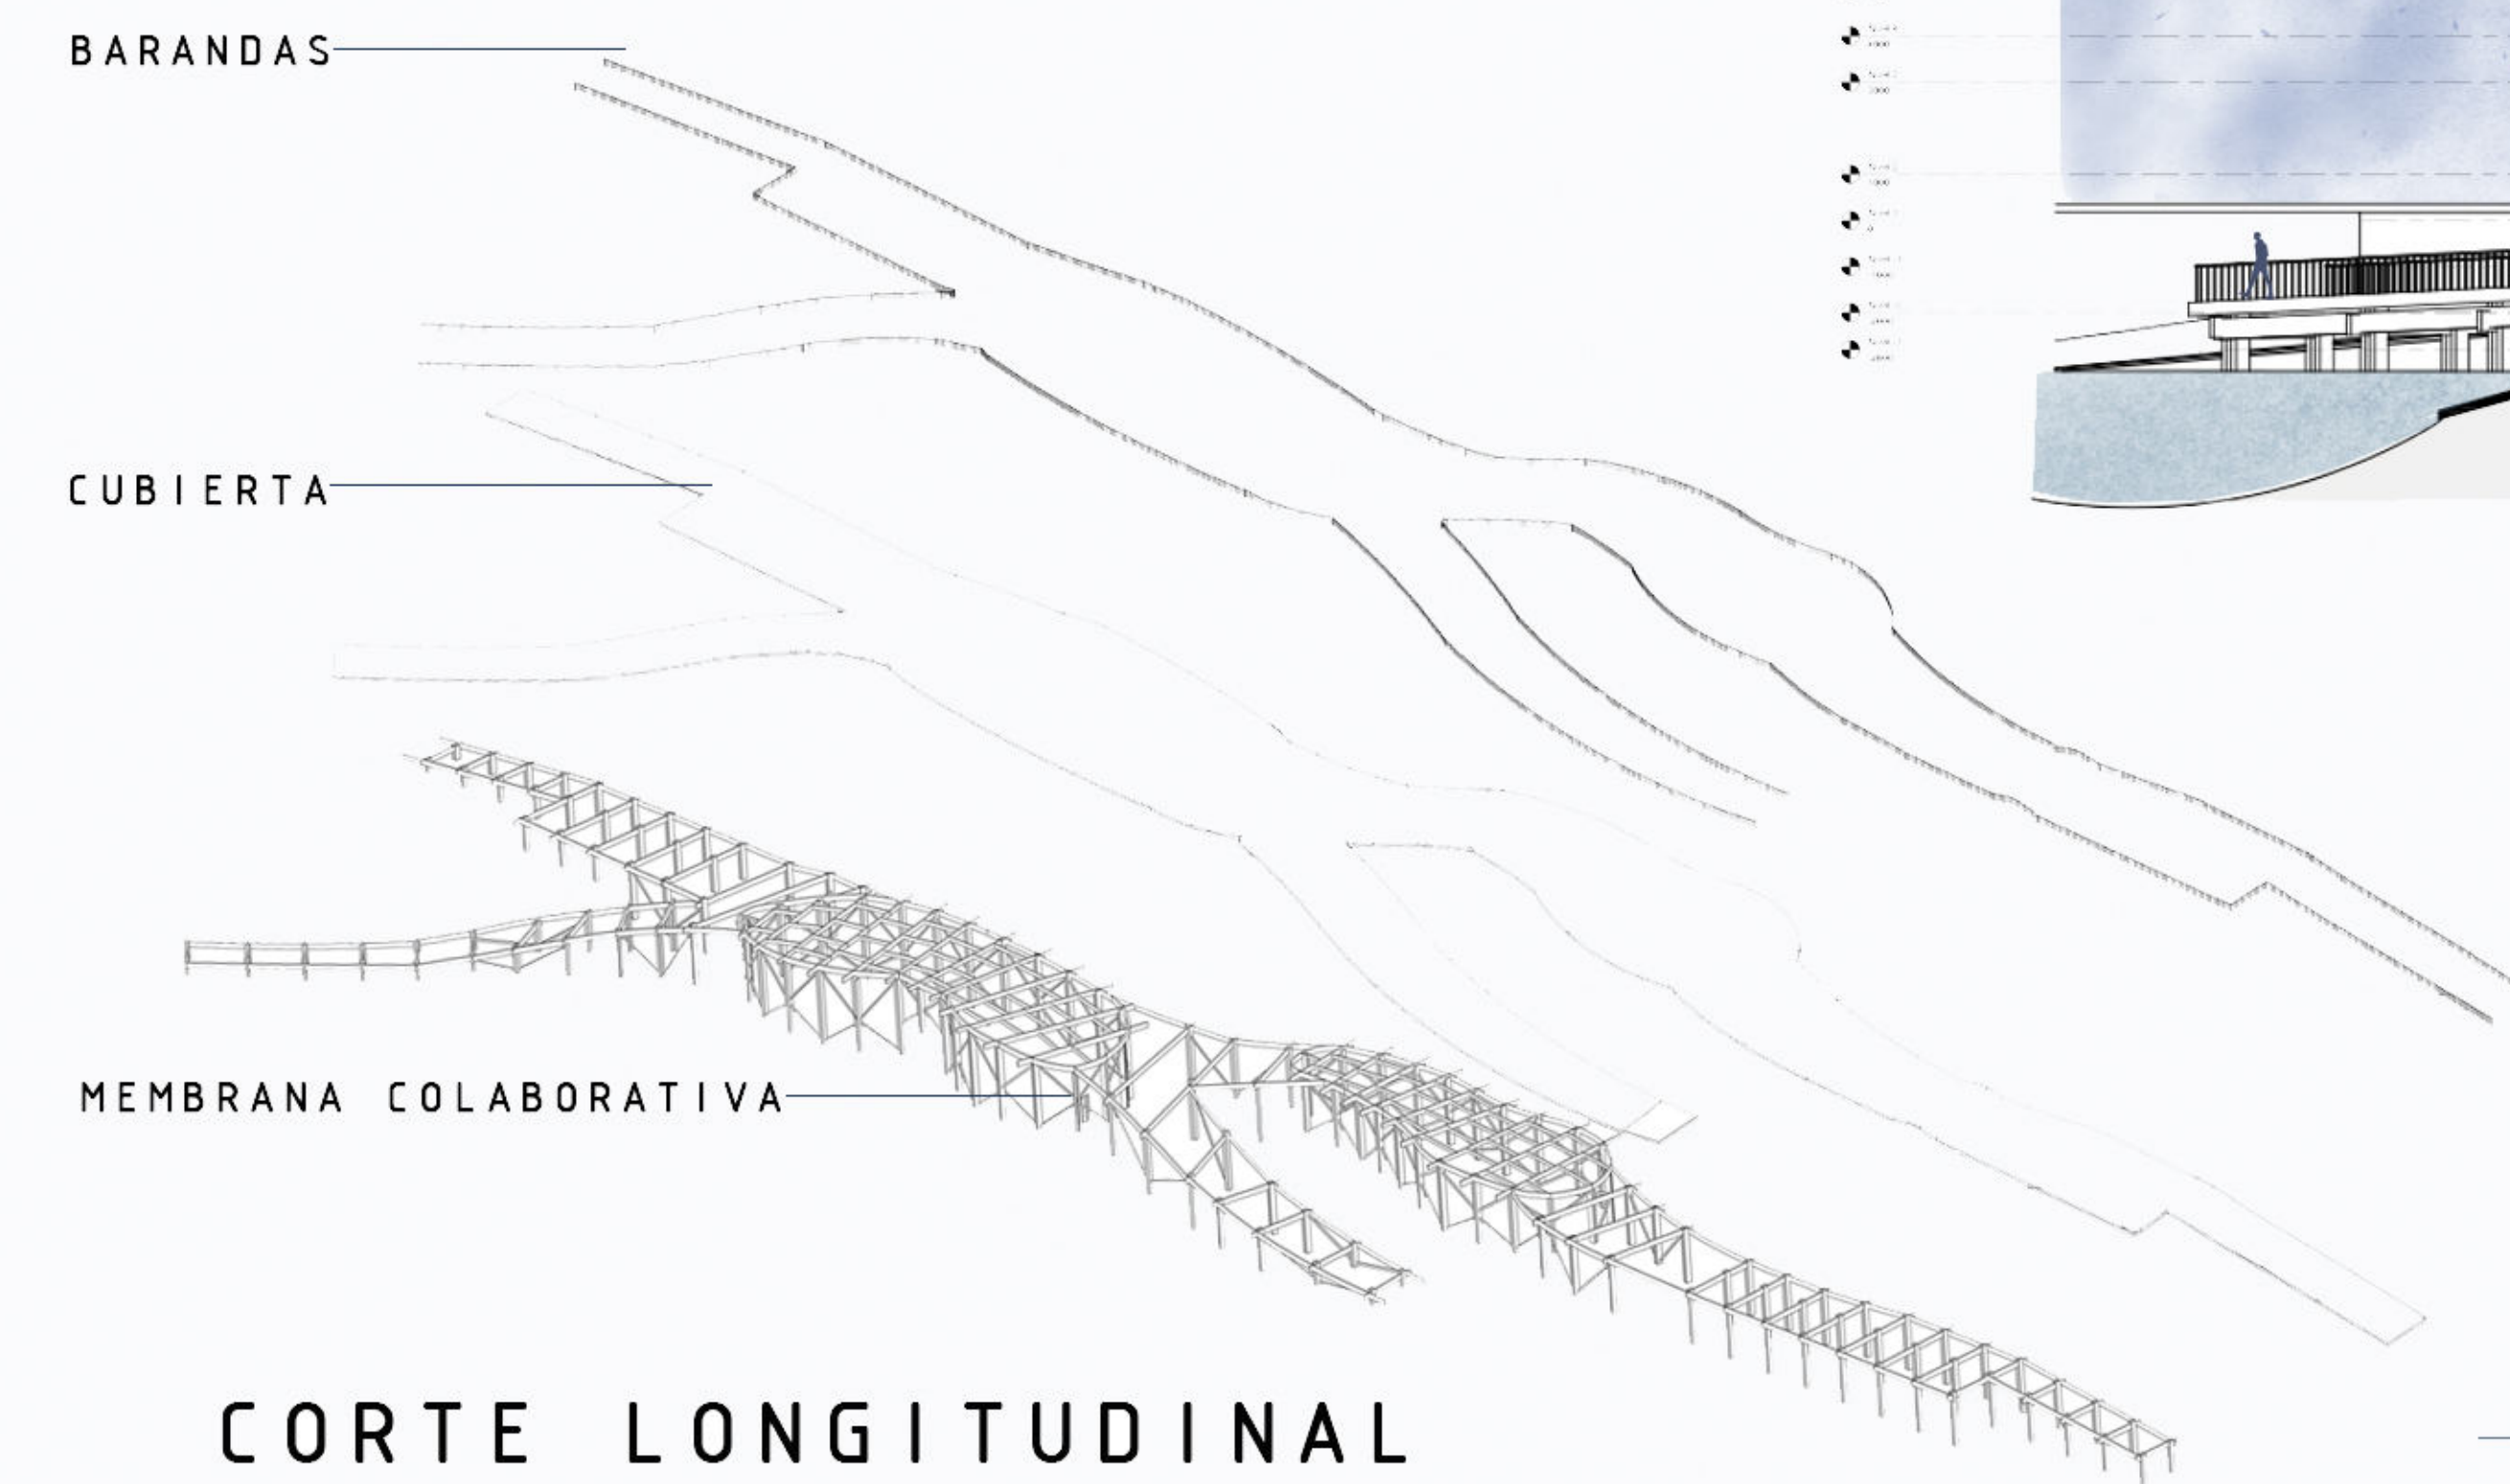

TOPOGRAFIA LABORAL EXTERIOR

CORTE LONGITUDINAL
ESCALA 1:100

