



CORTE LONGITUDINAL
esc: 1/150

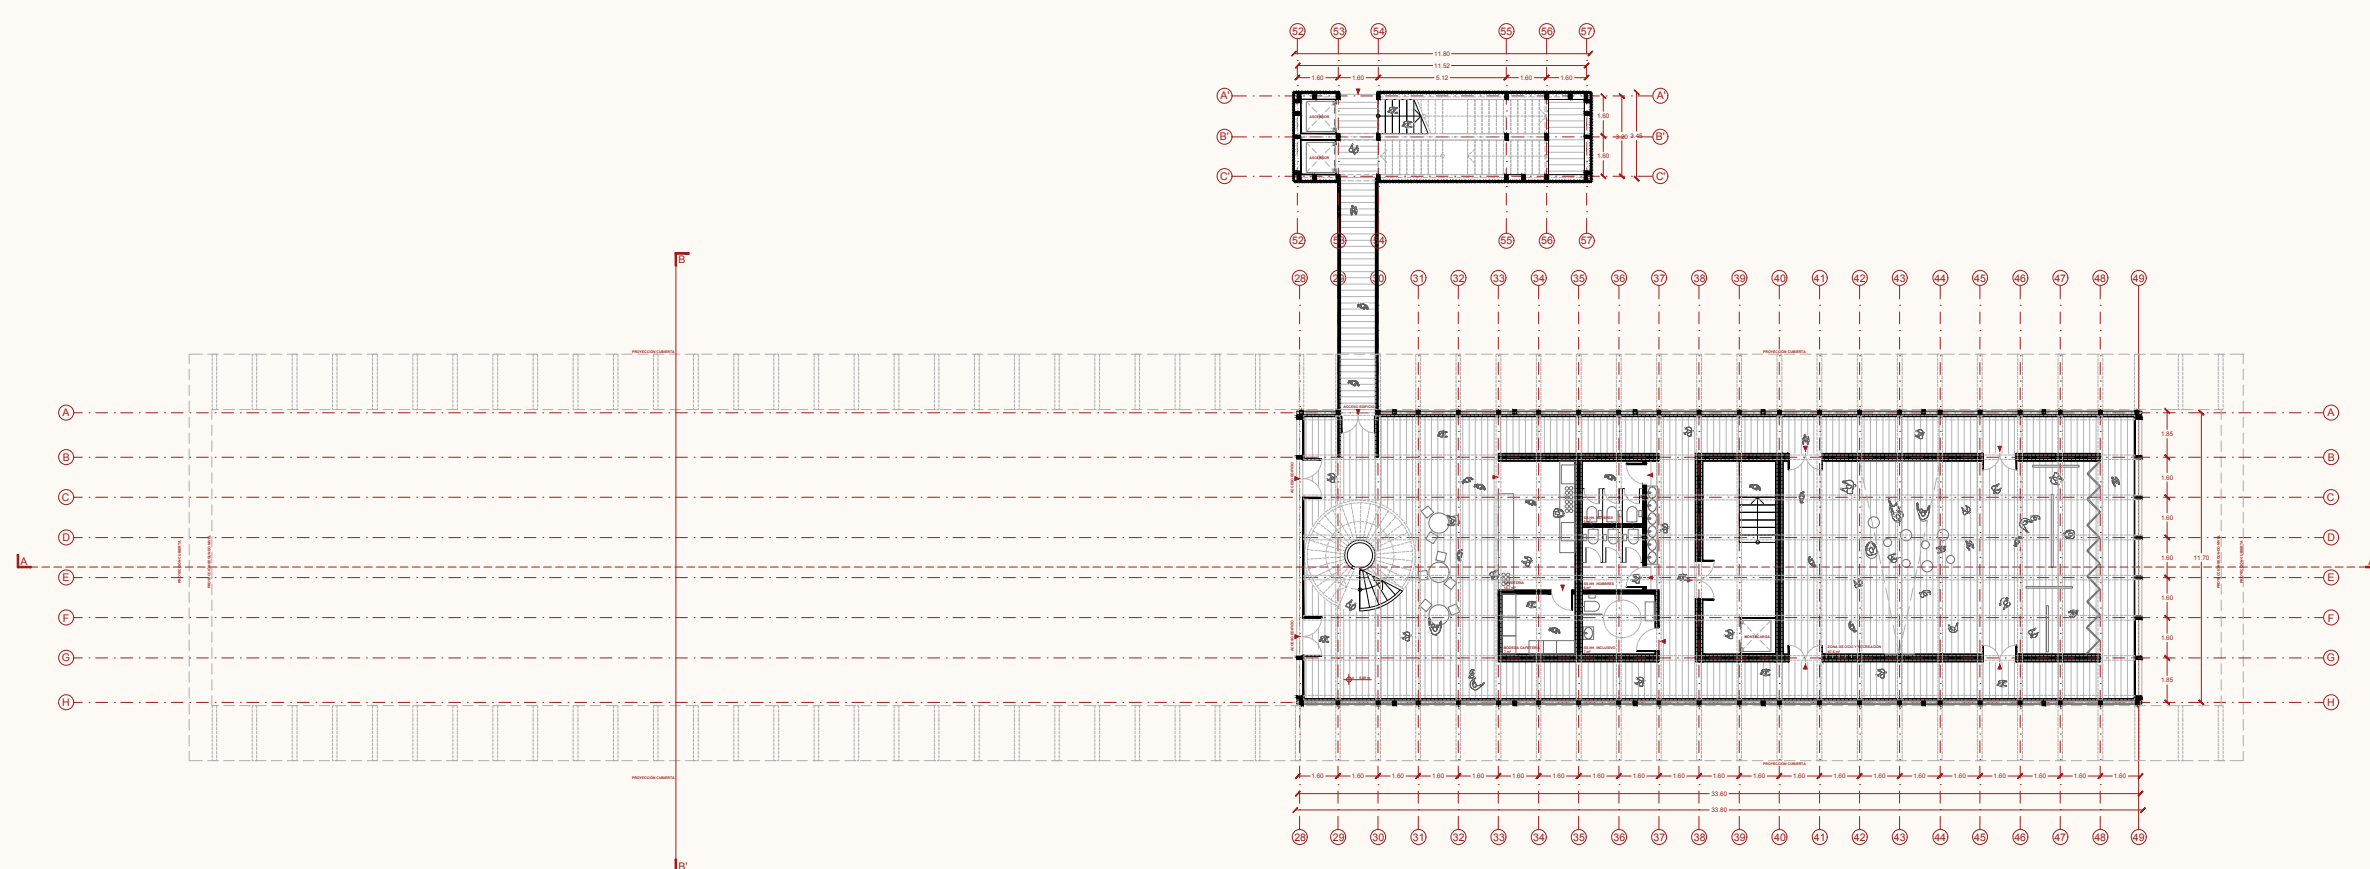

PLANTA NIVEL 0.0
esc: 1/250

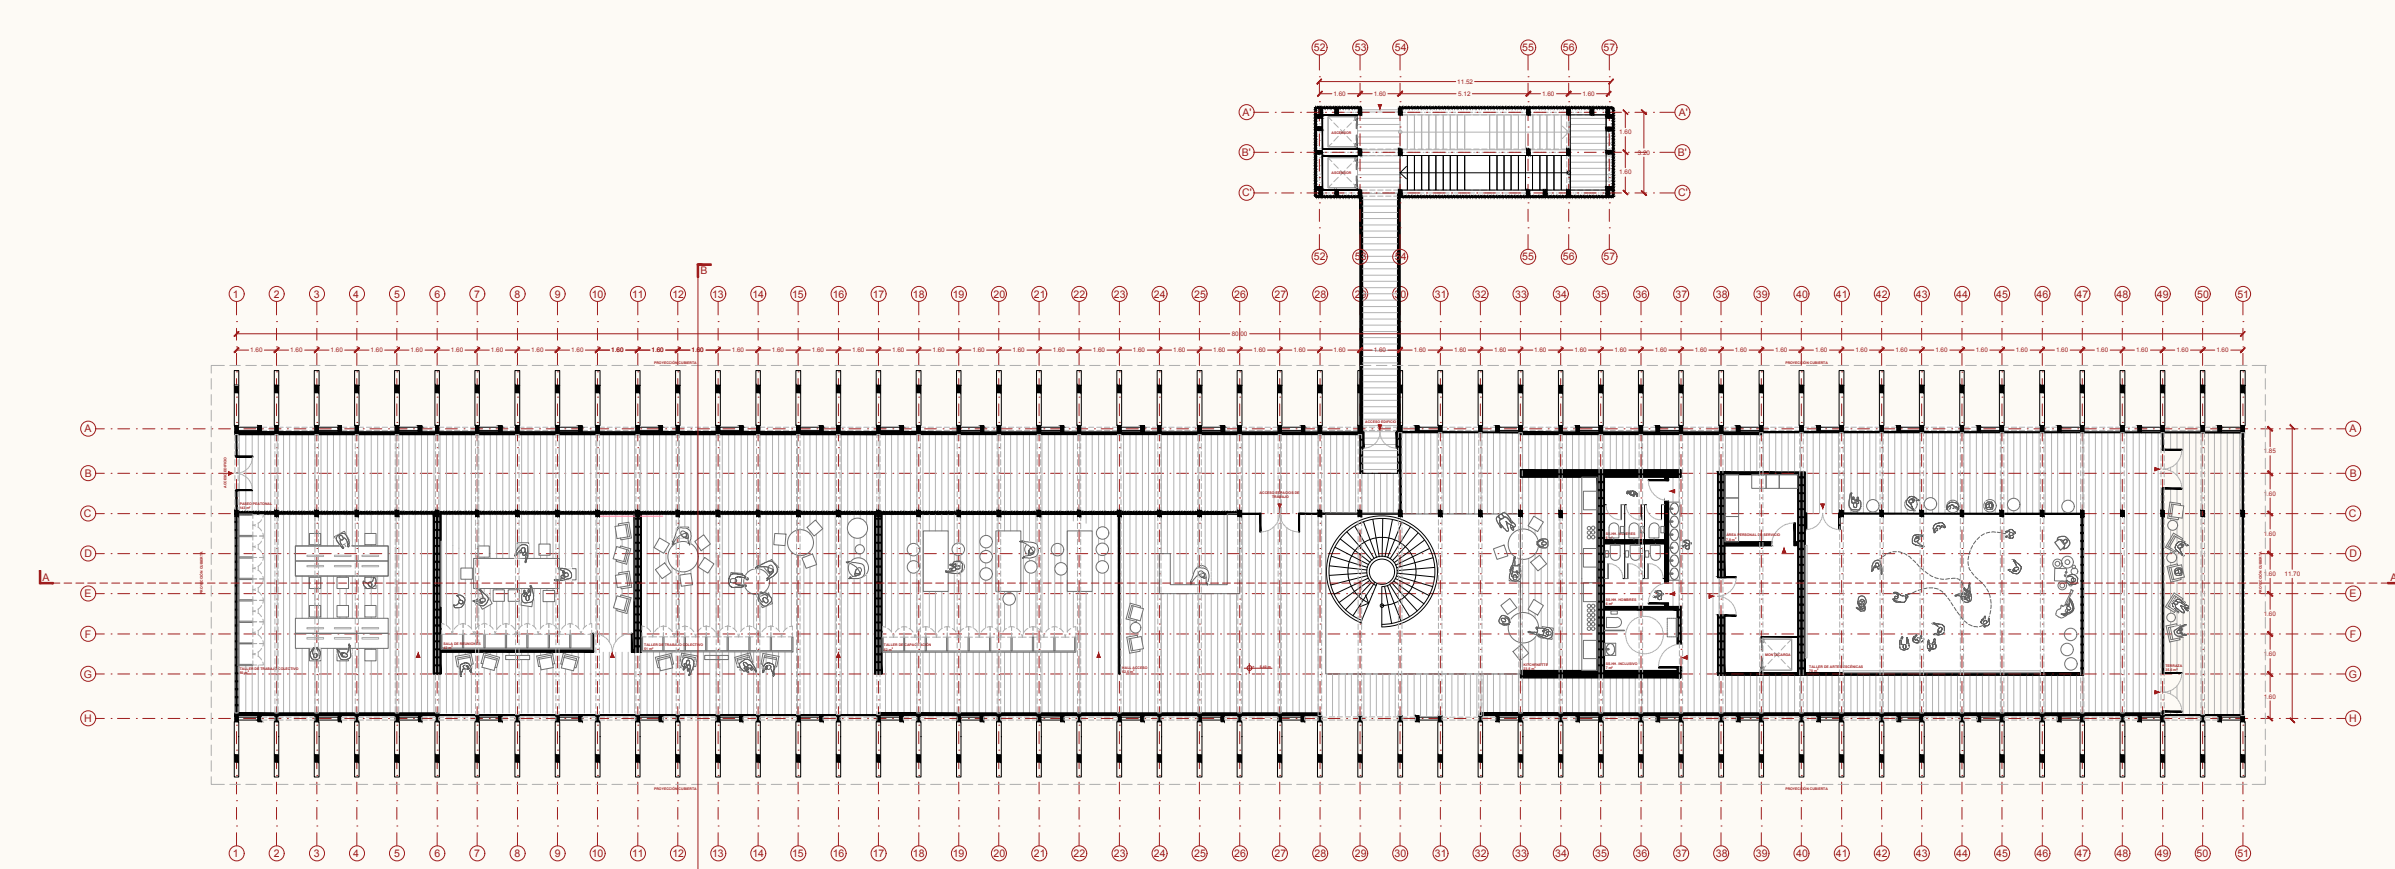

PLANTA NIVEL +5.40
esc: 1/250