




PLANTA 1
esc. 1:200

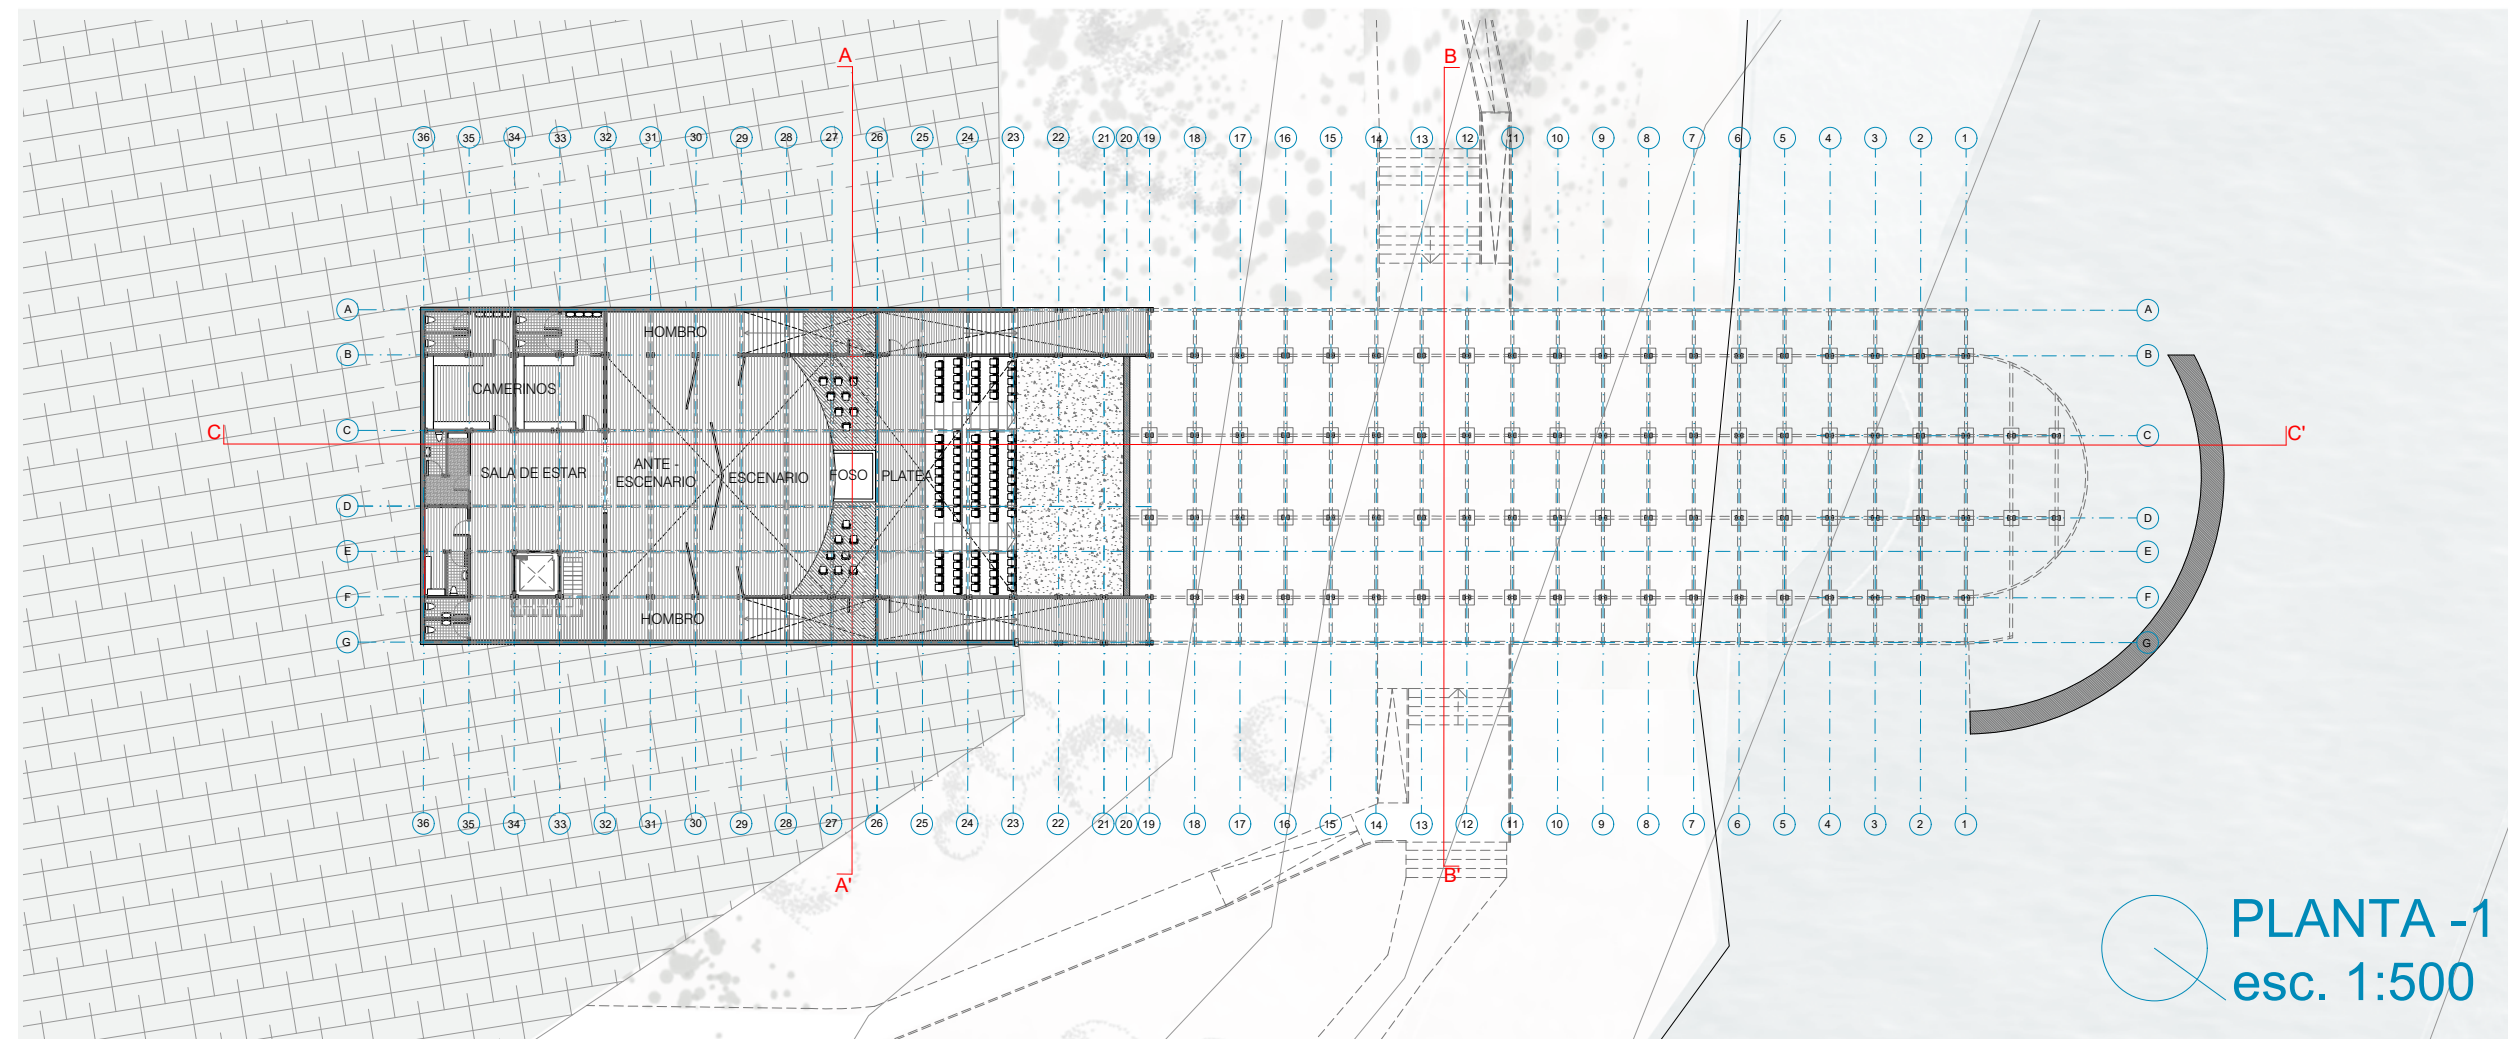

PLANTA -1
esc. 1:500

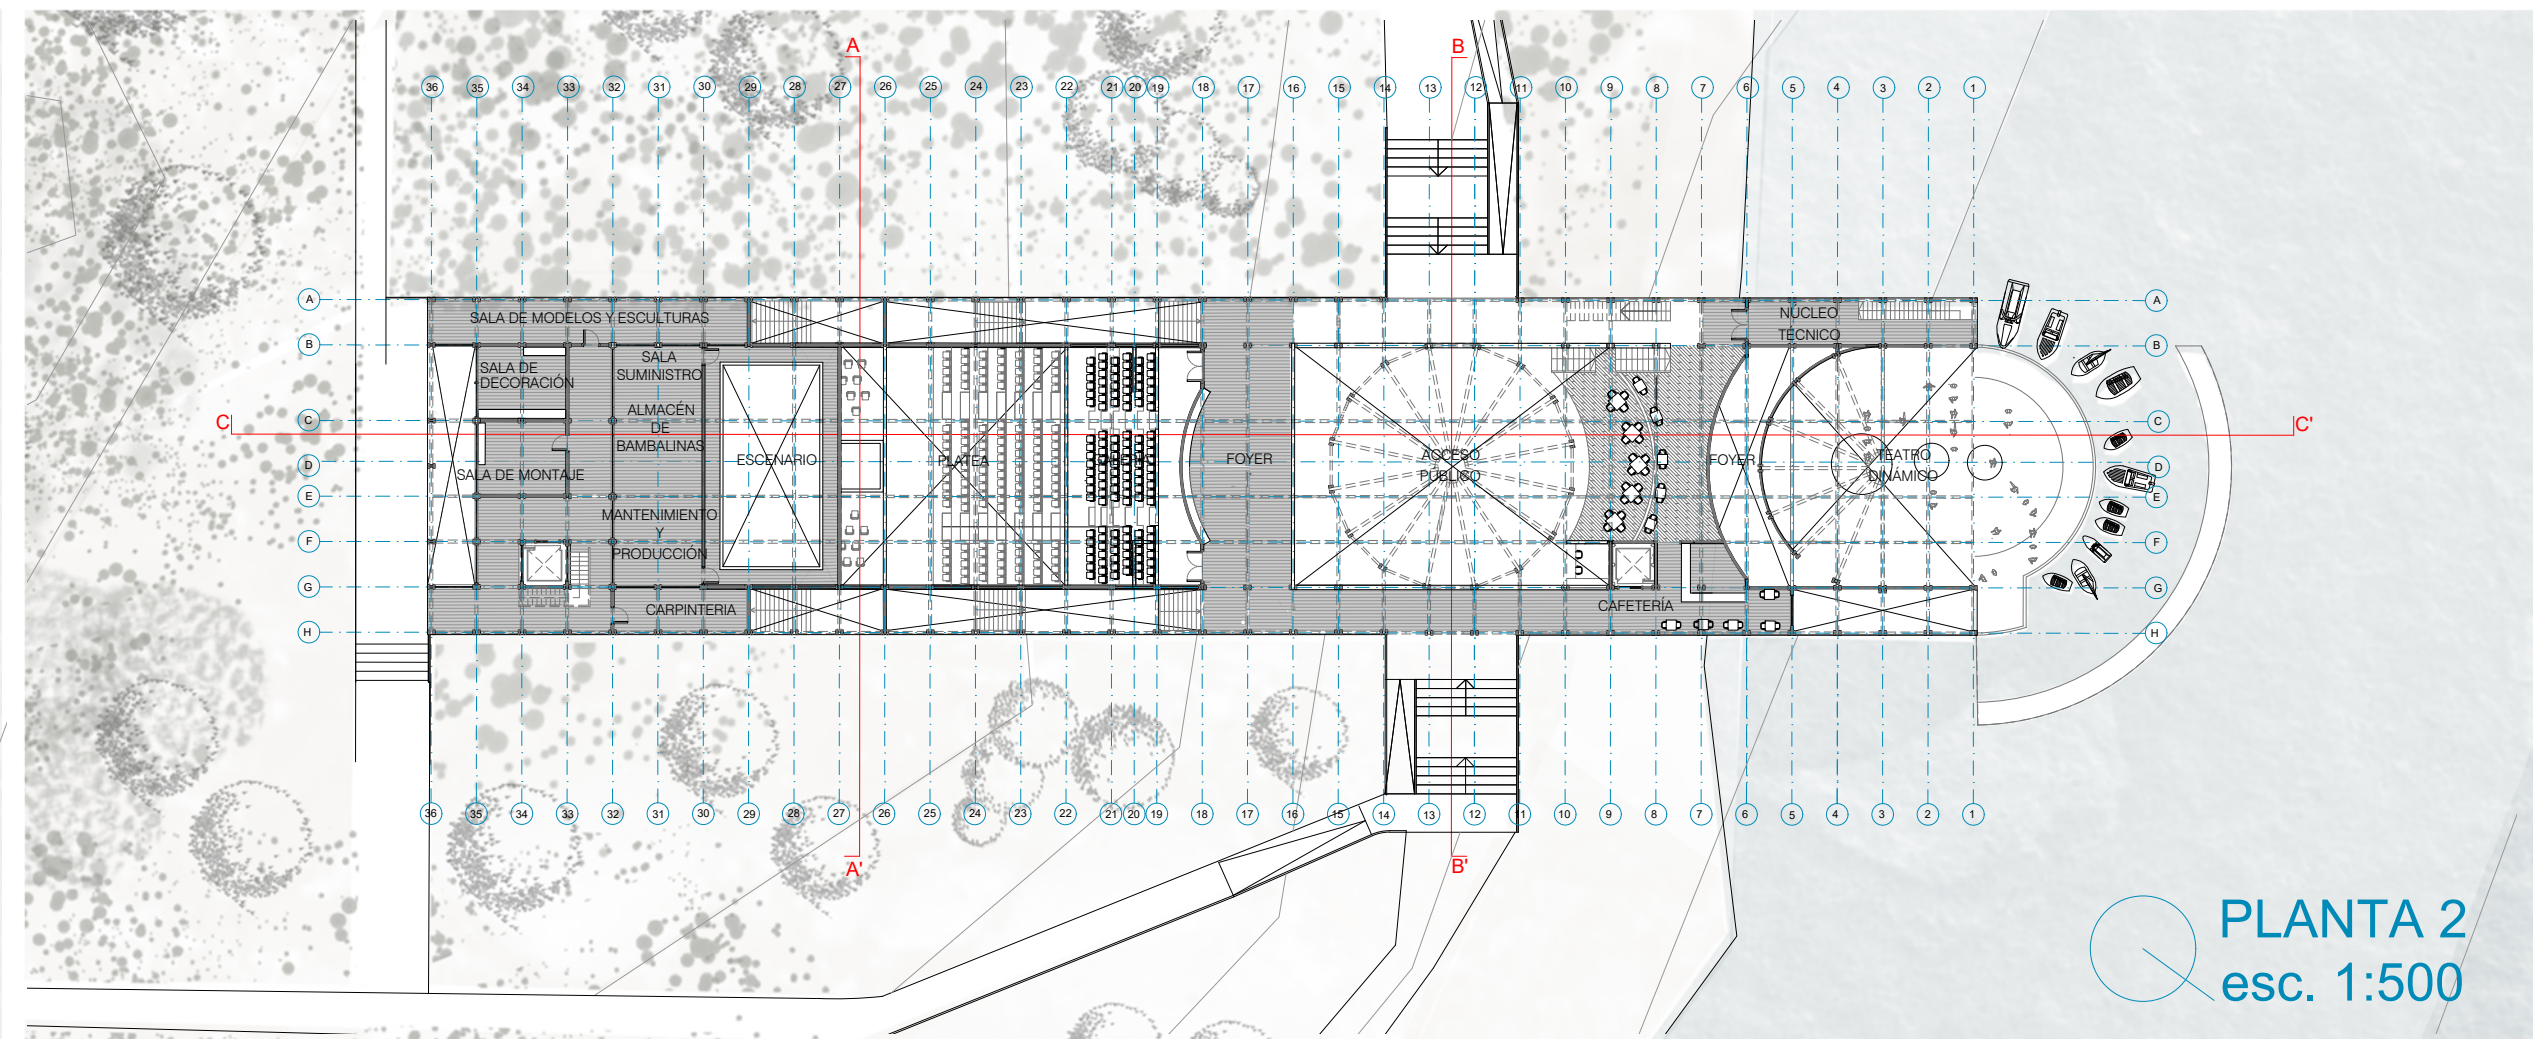

PLANTA 2
esc. 1:500

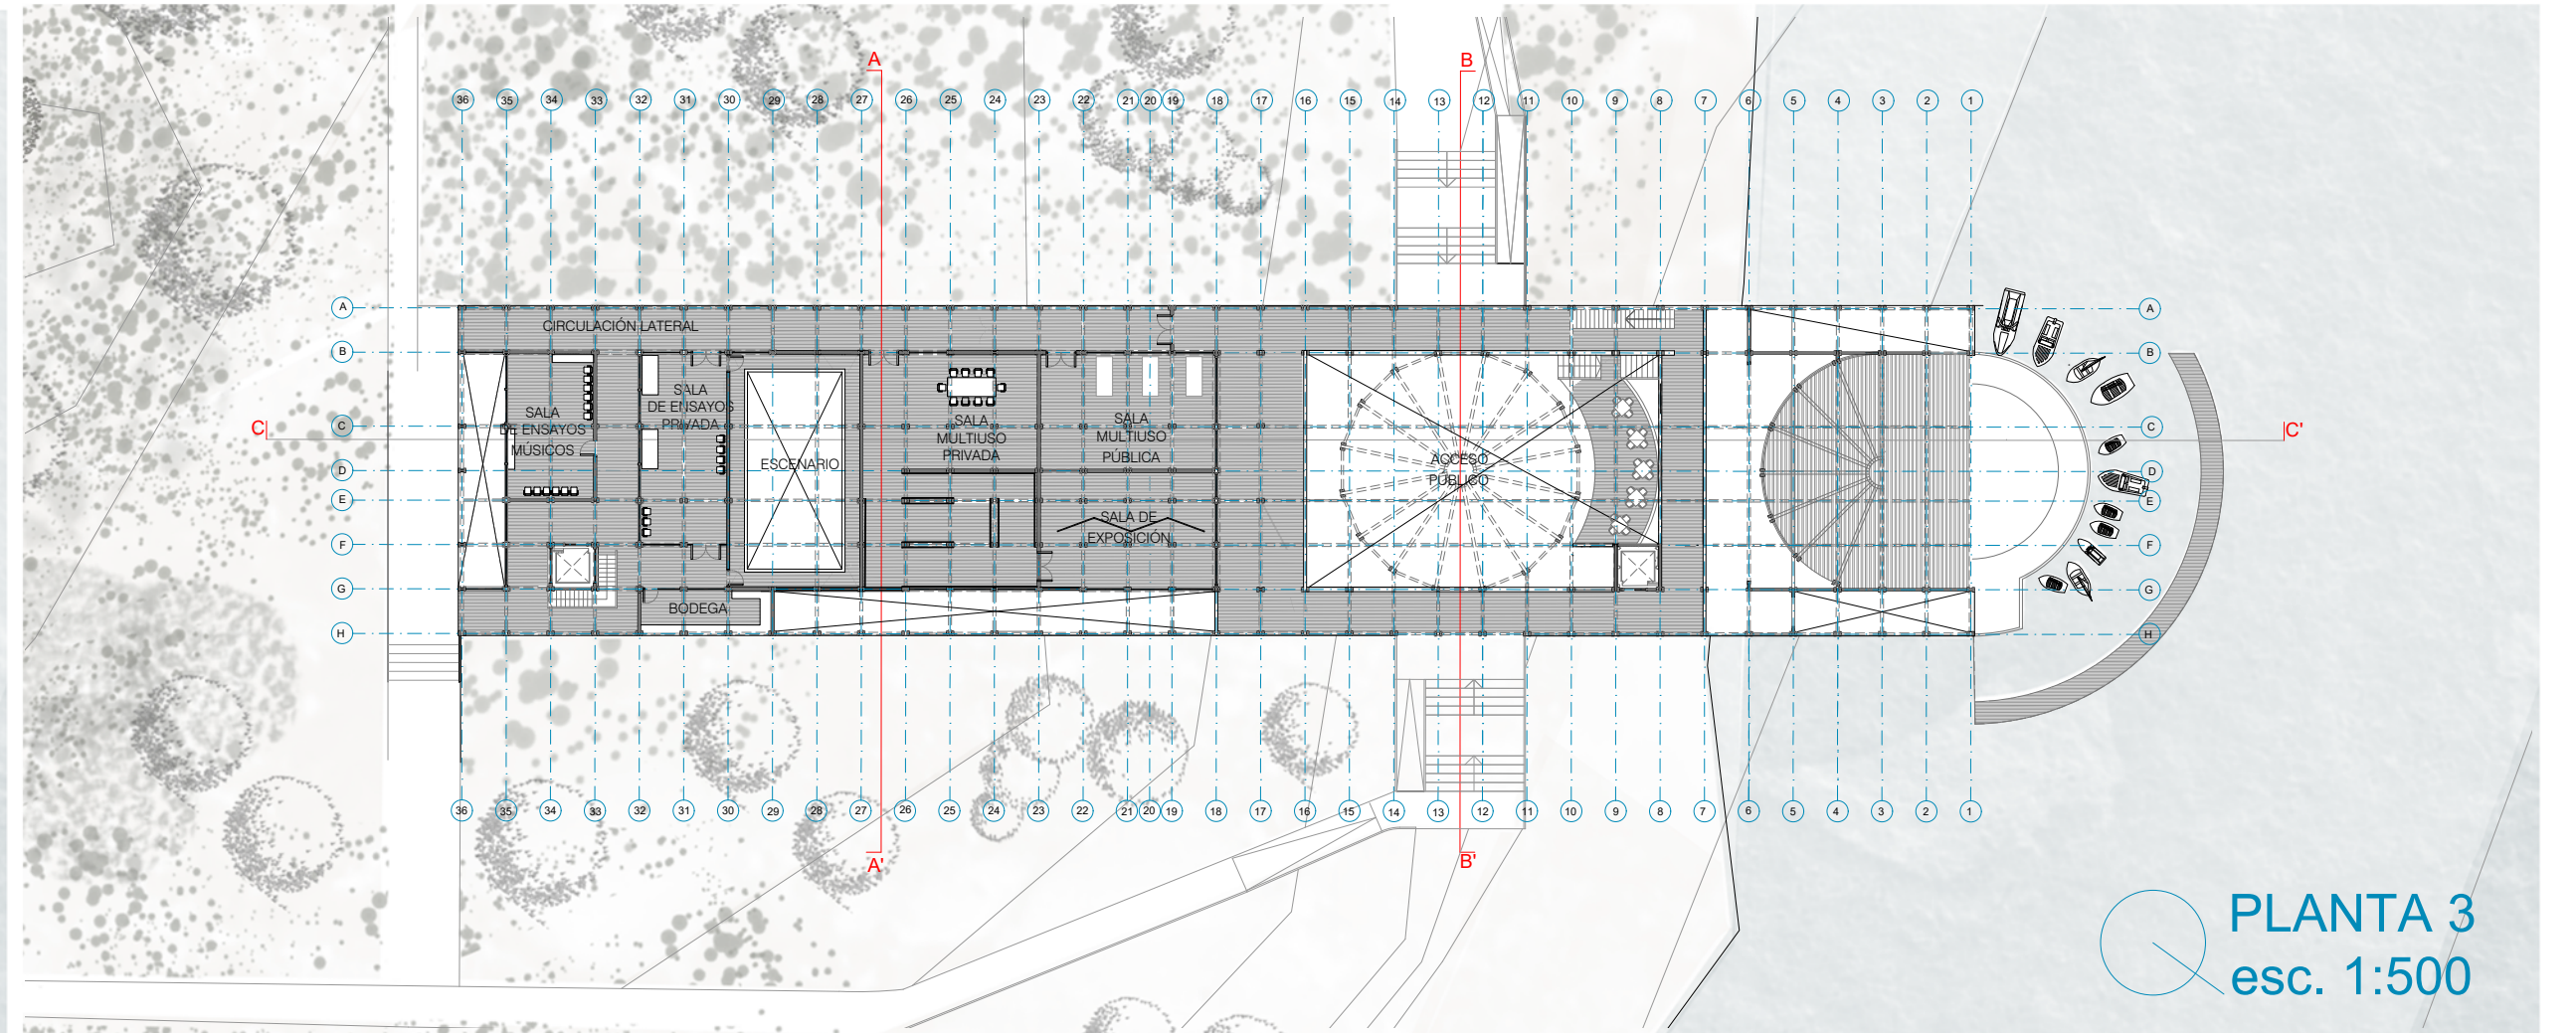

PLANTA 3
esc. 1:500