
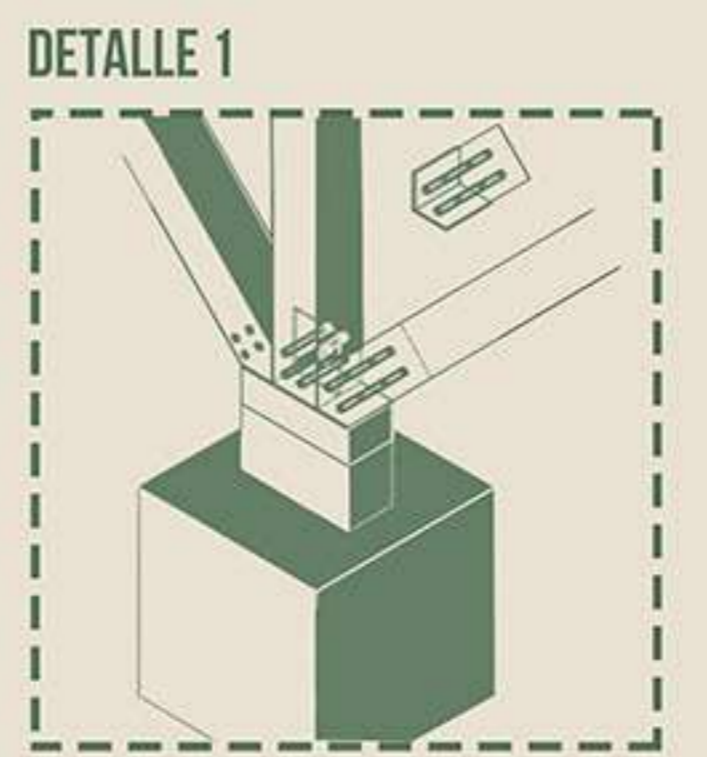
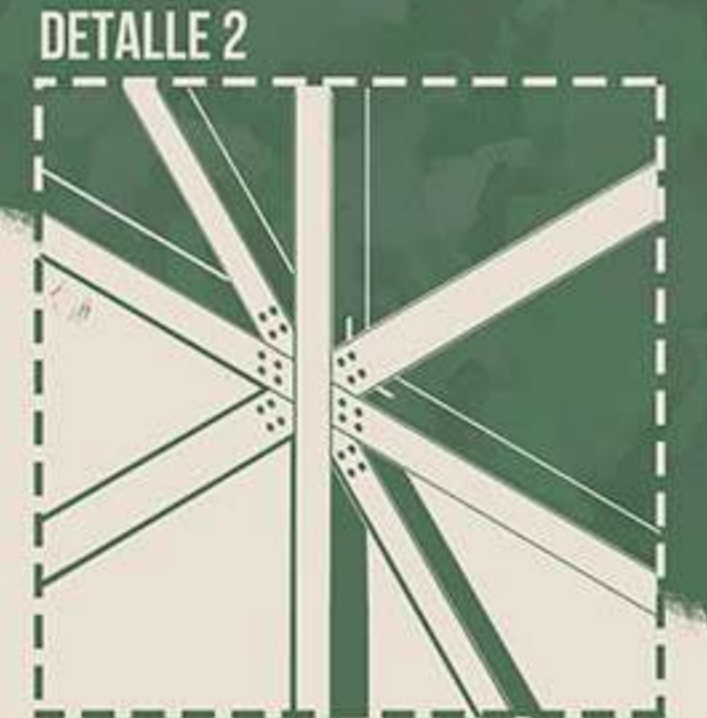
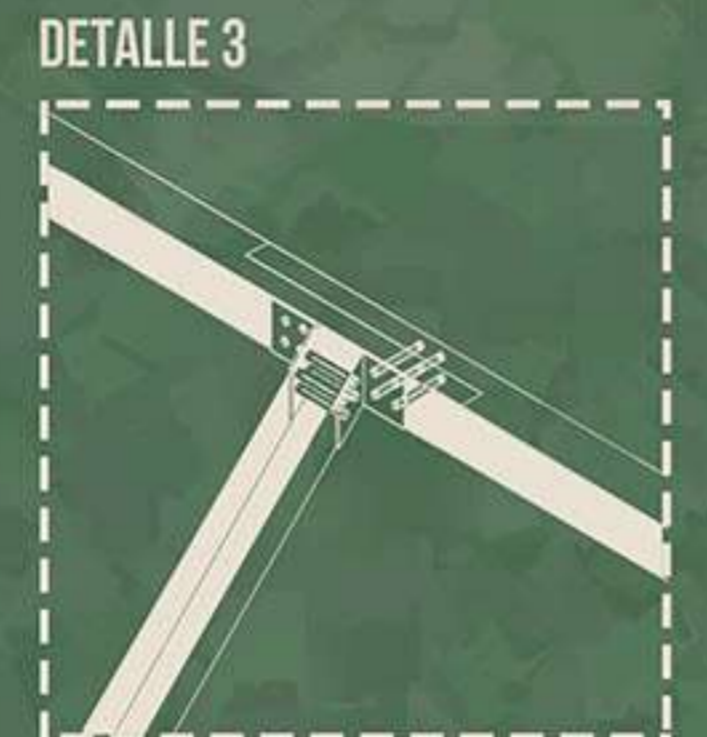
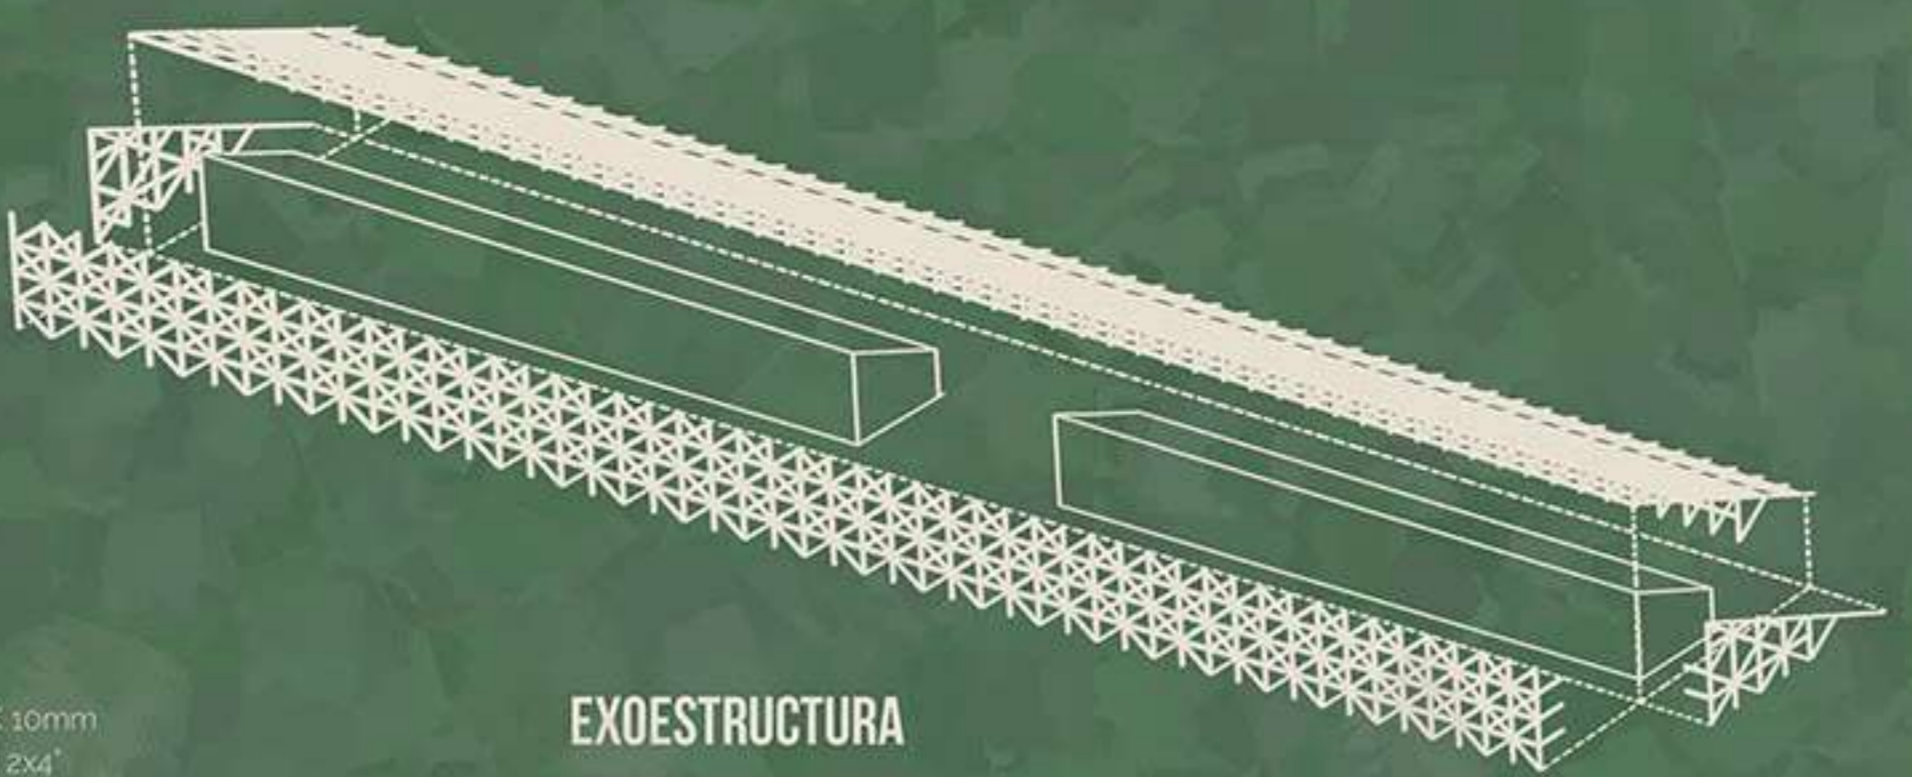


DETALLES CONSTRUCTIVOS

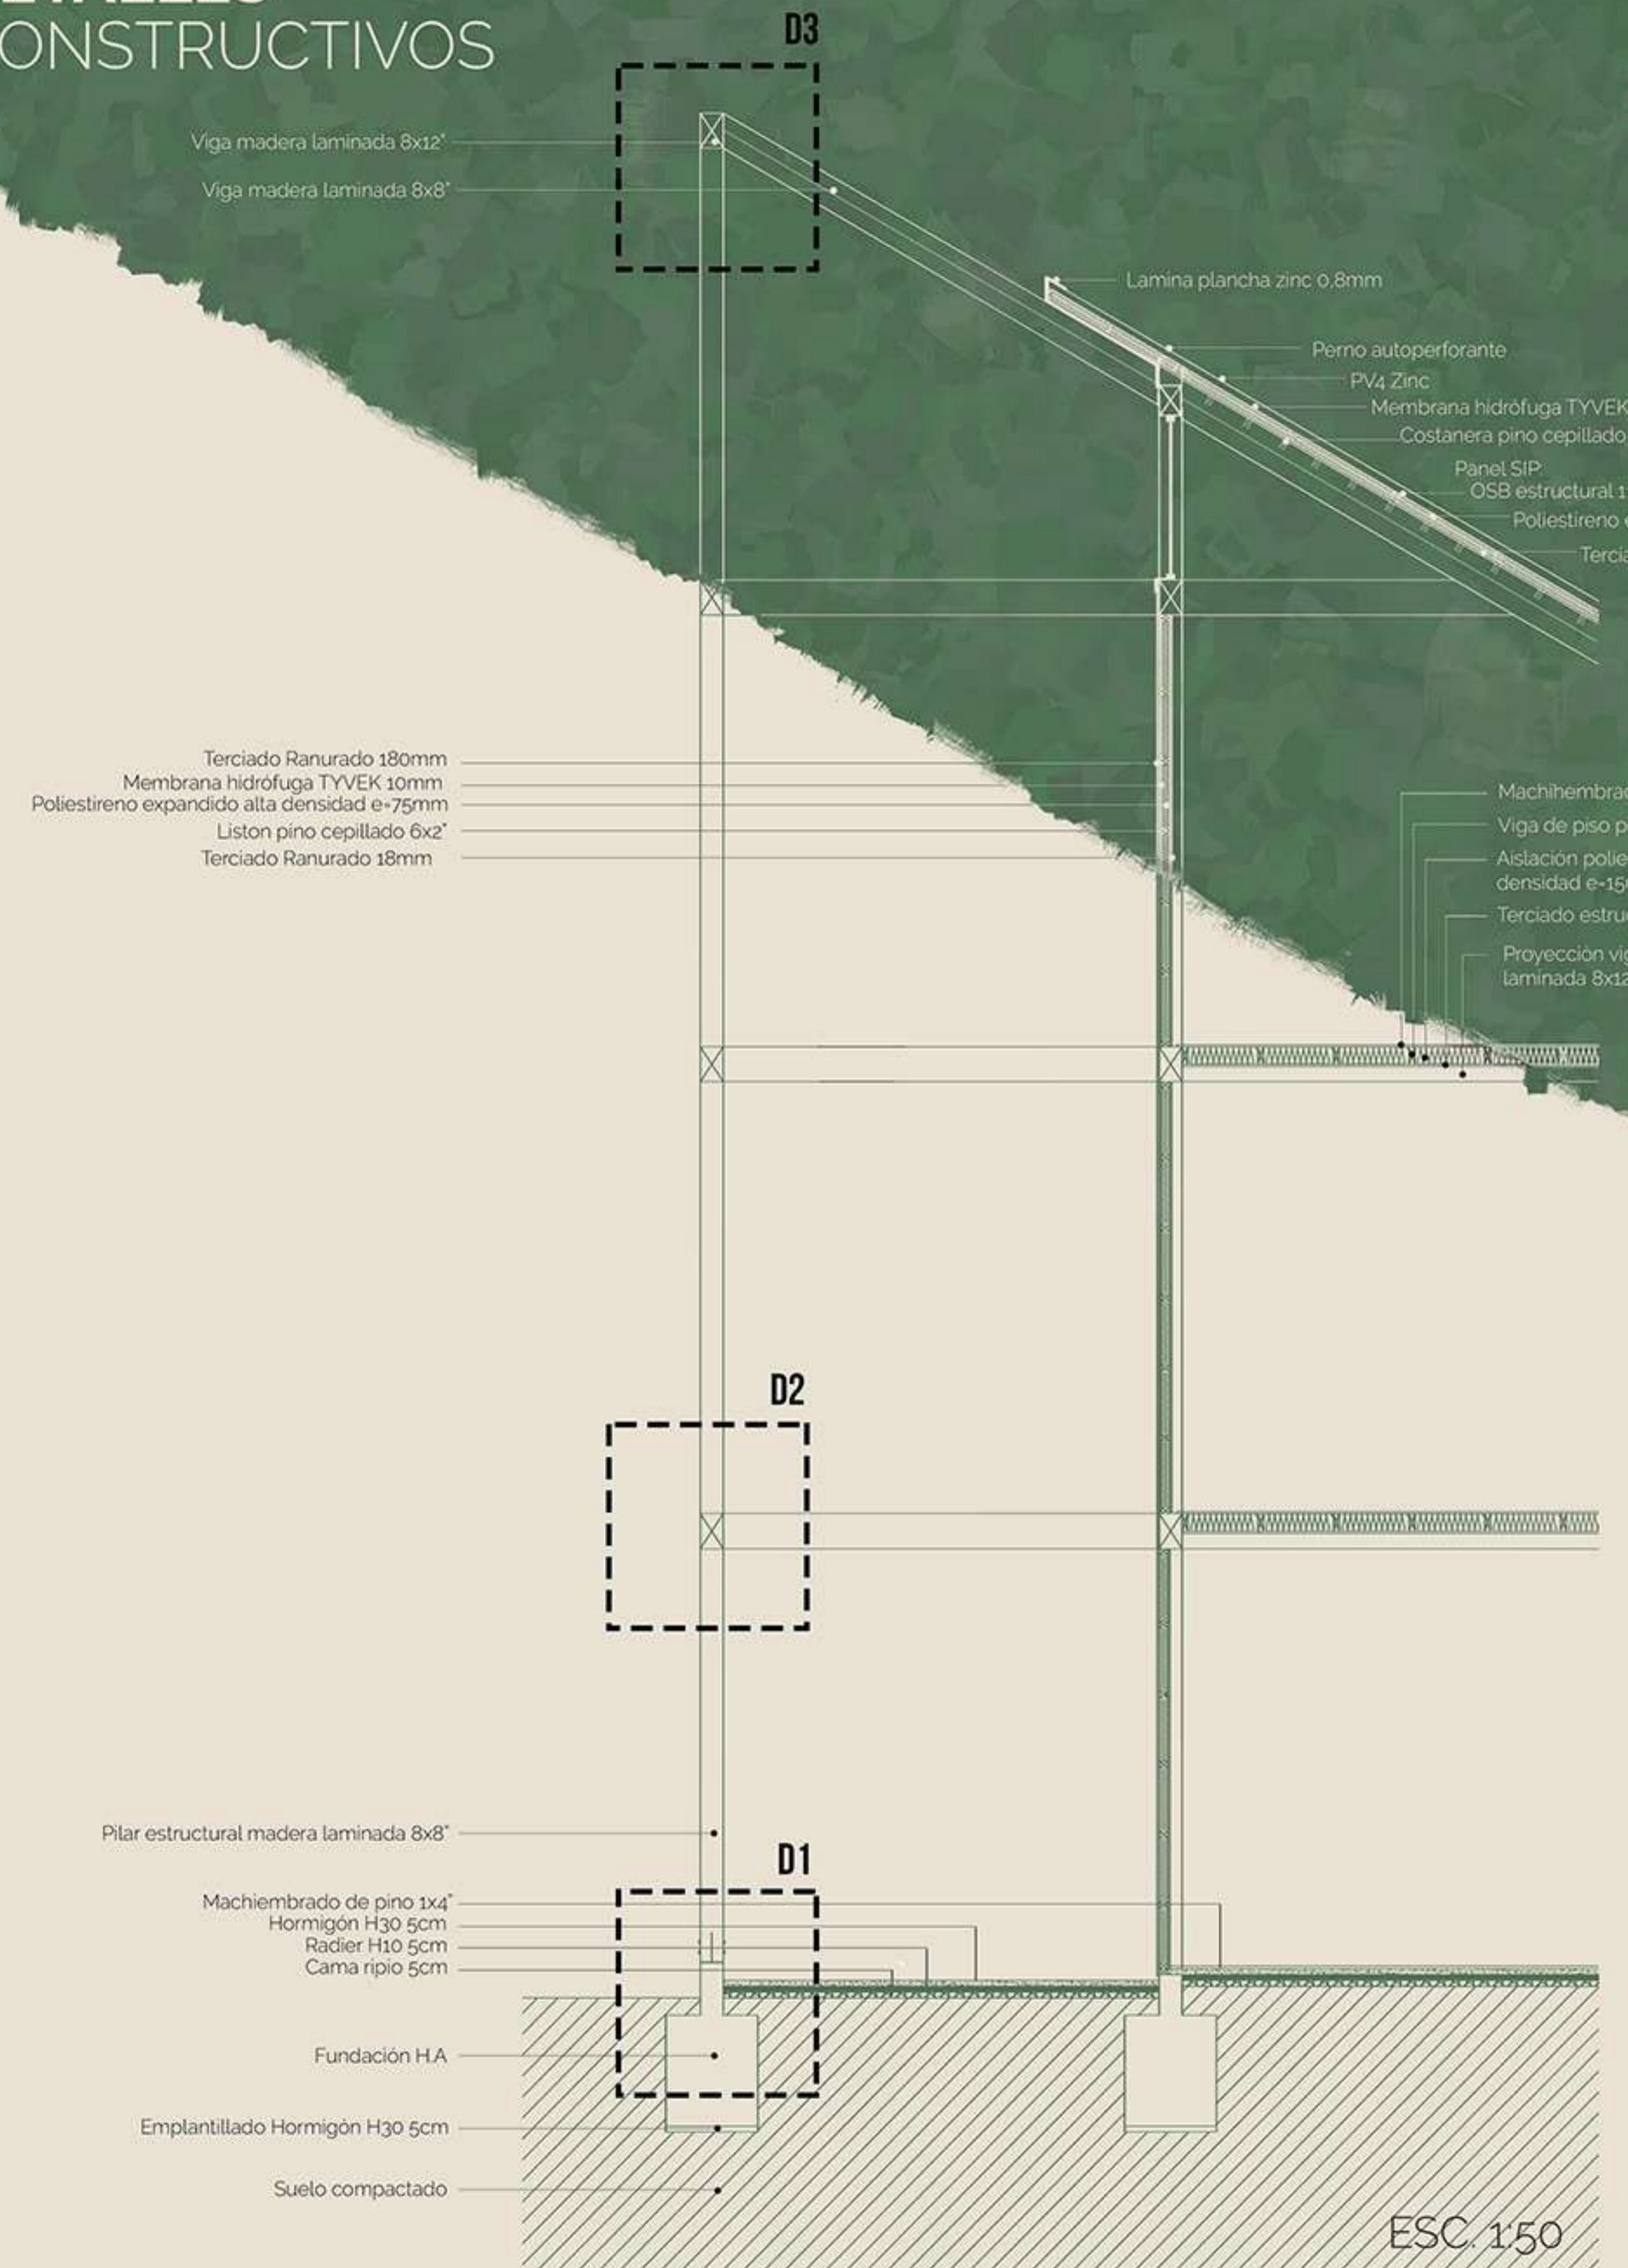

ESC. 1/50