



# PLANIMETRÍA PROYECTO




CORTE ESCALA 1:500

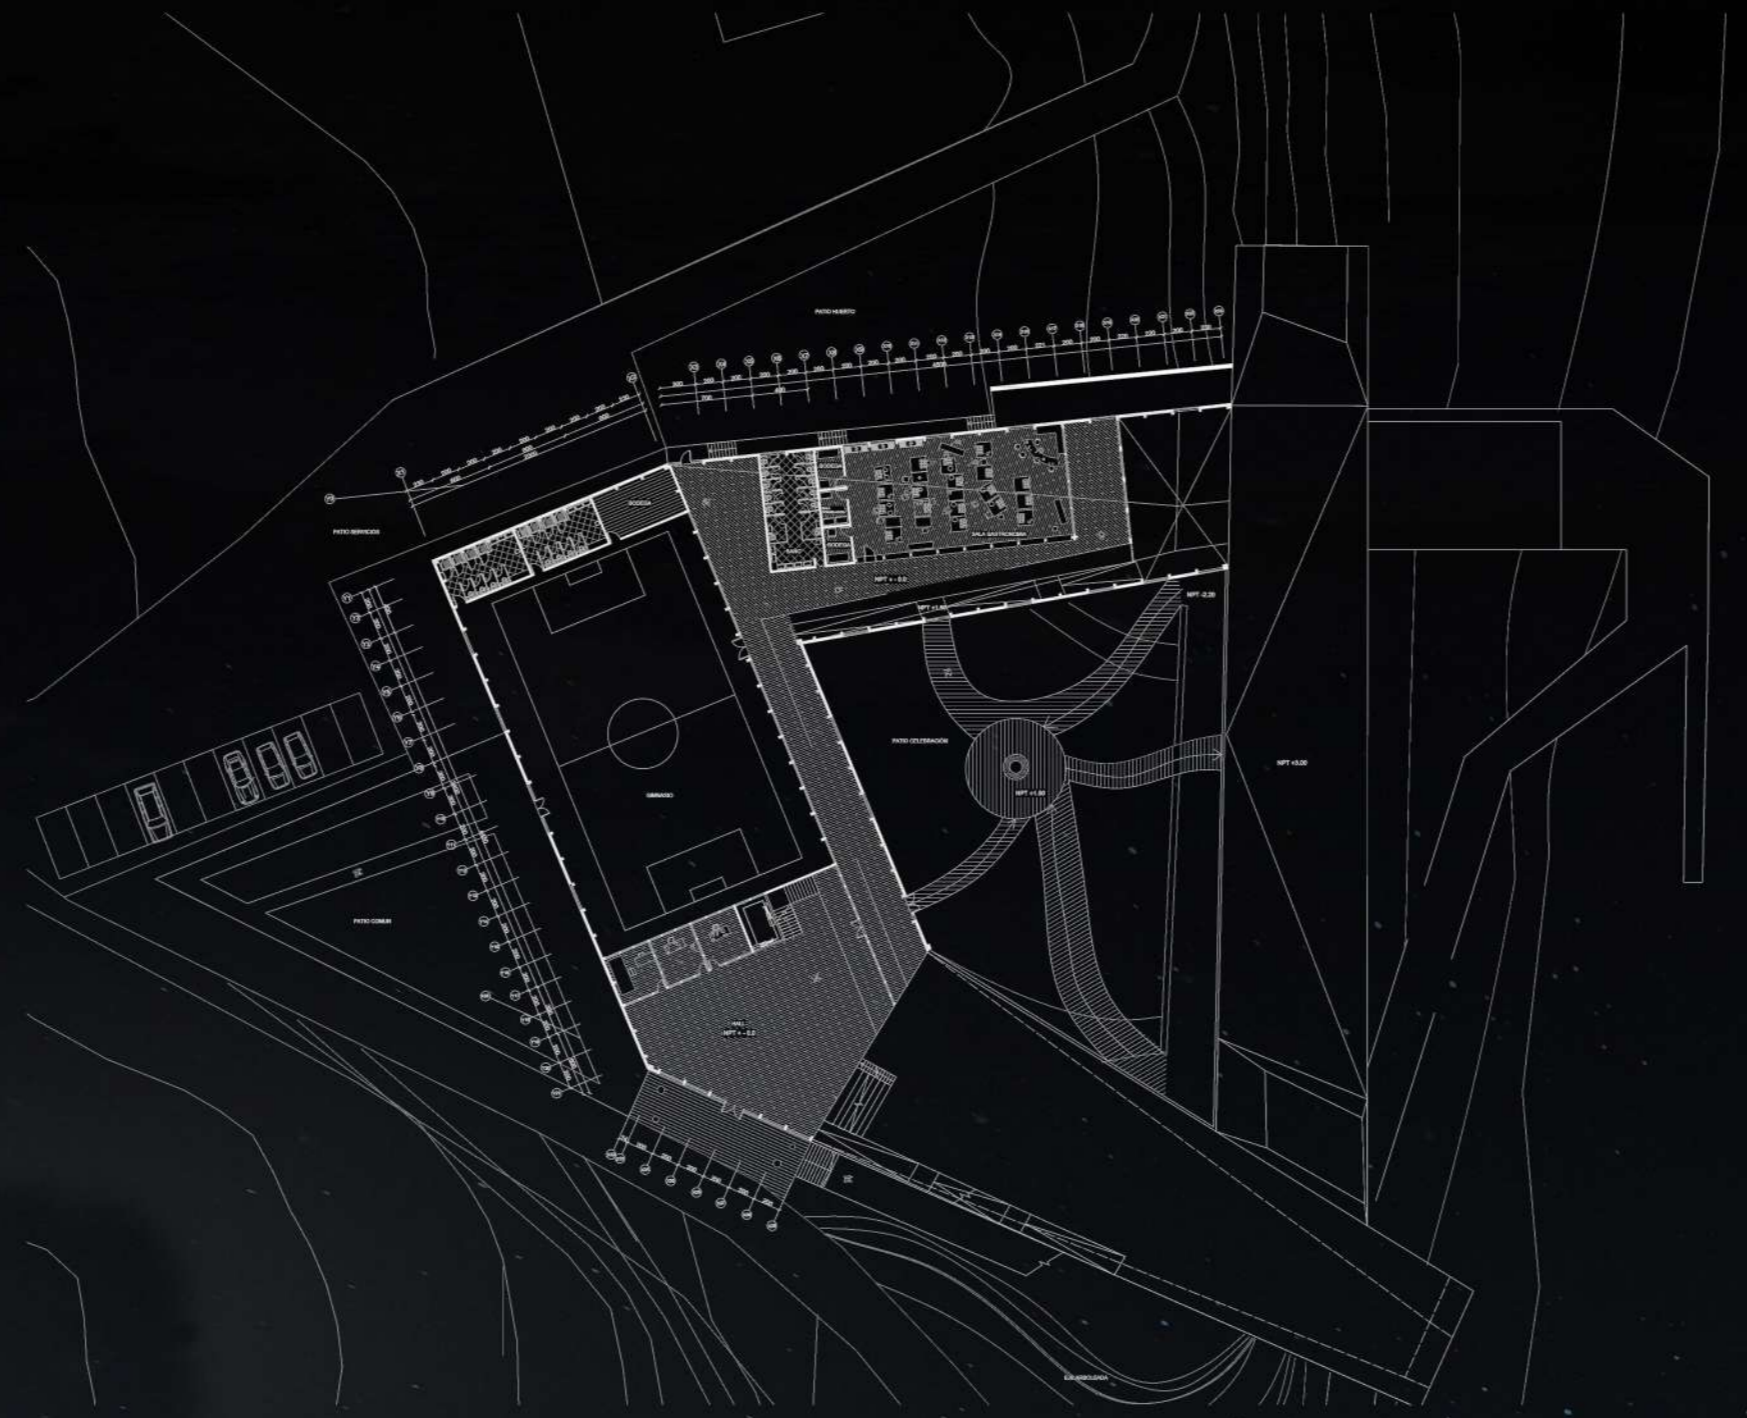


NIVEL 0.0 ESC. 1/500

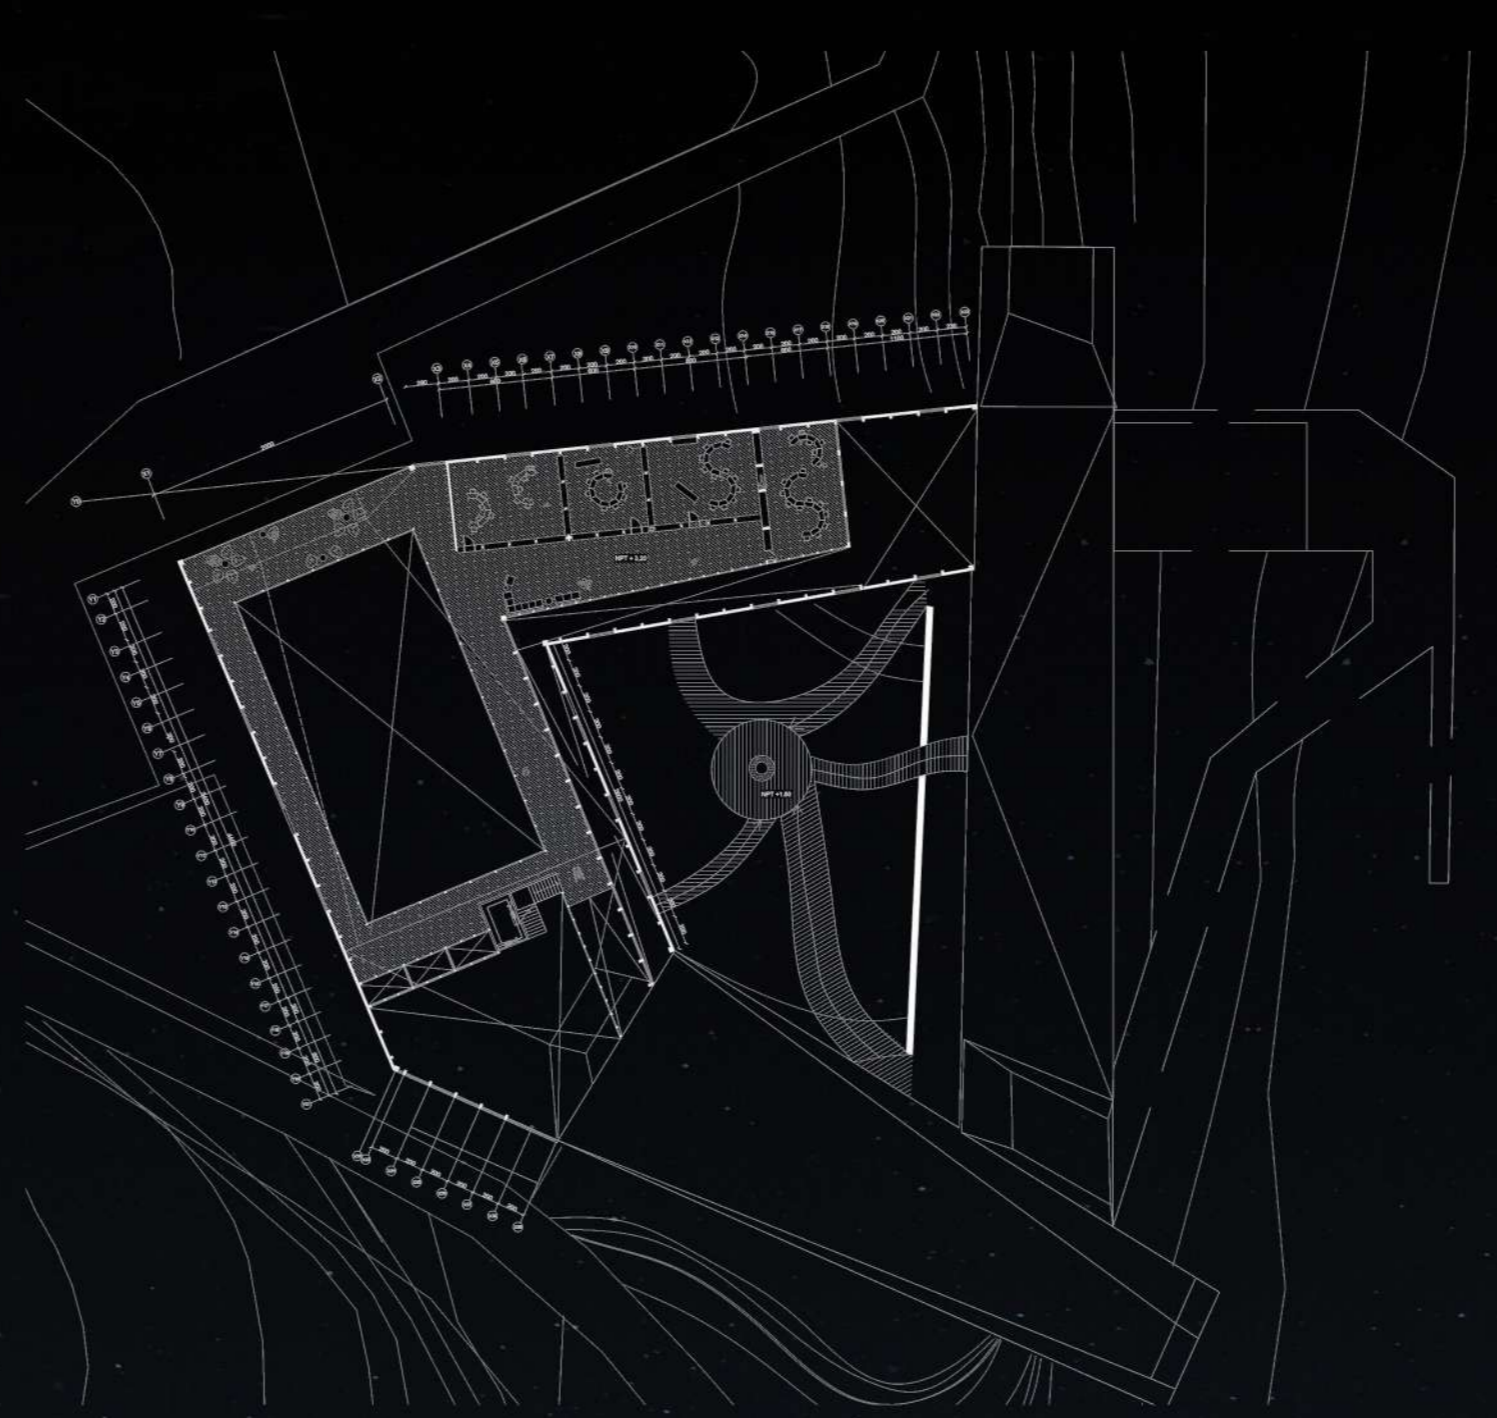

NIVEL + 3.20 ESC. 1/500

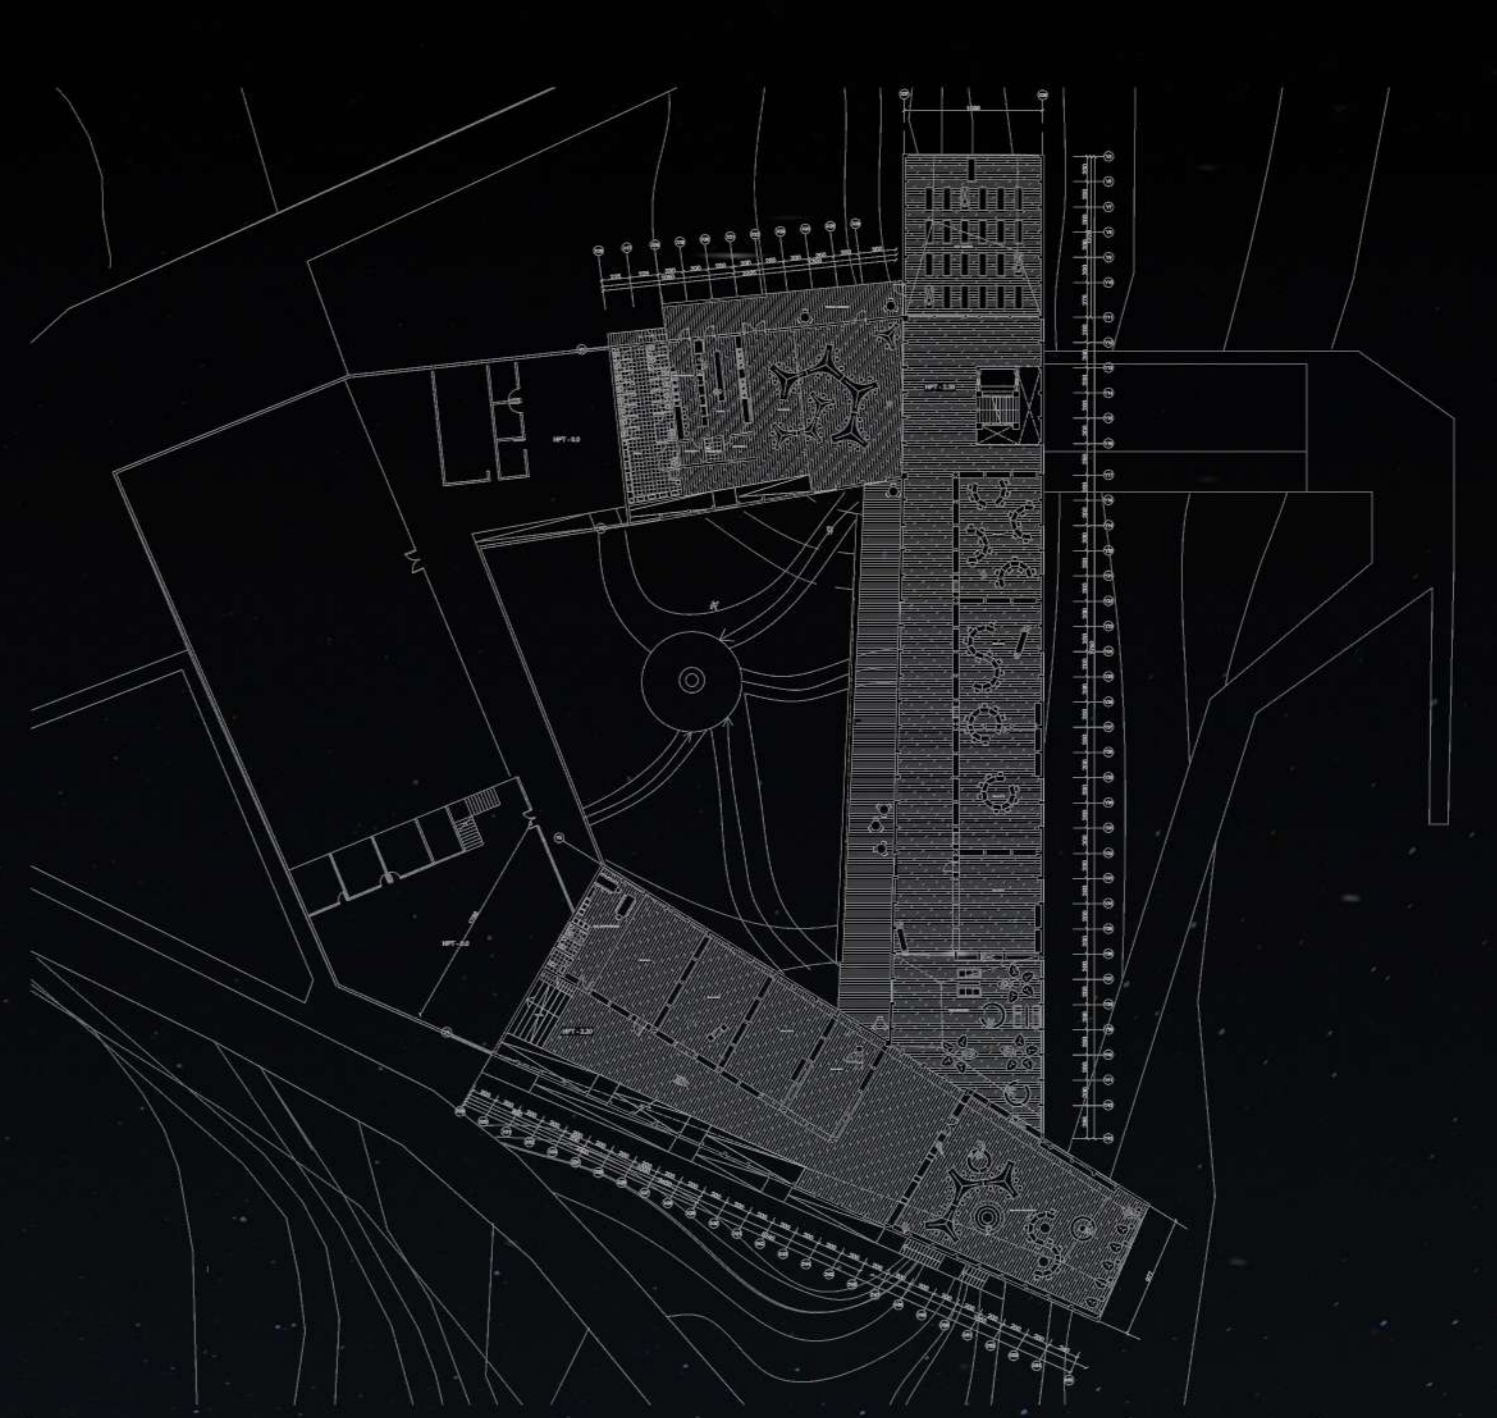

NIVEL -2.20 ESC. 1/500

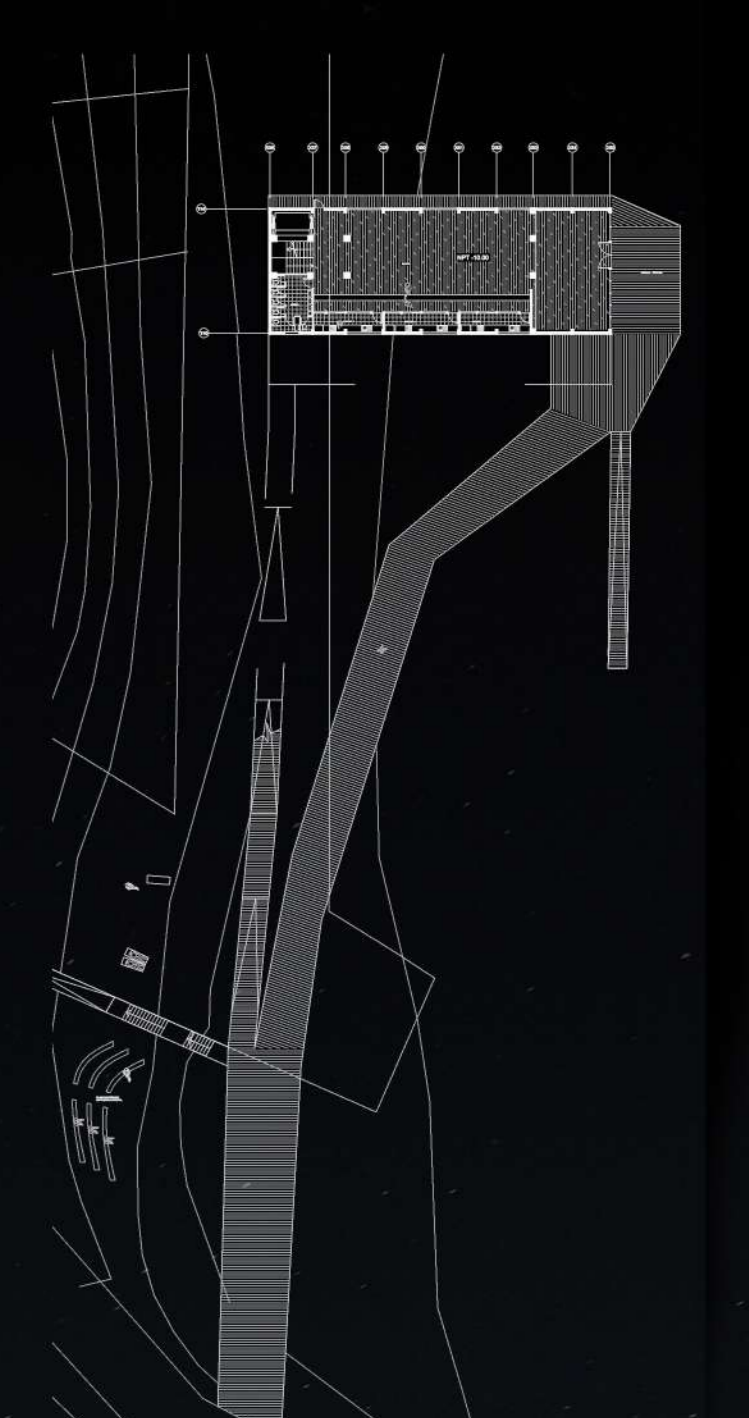

NIVEL -10 ESC. 1/500

