




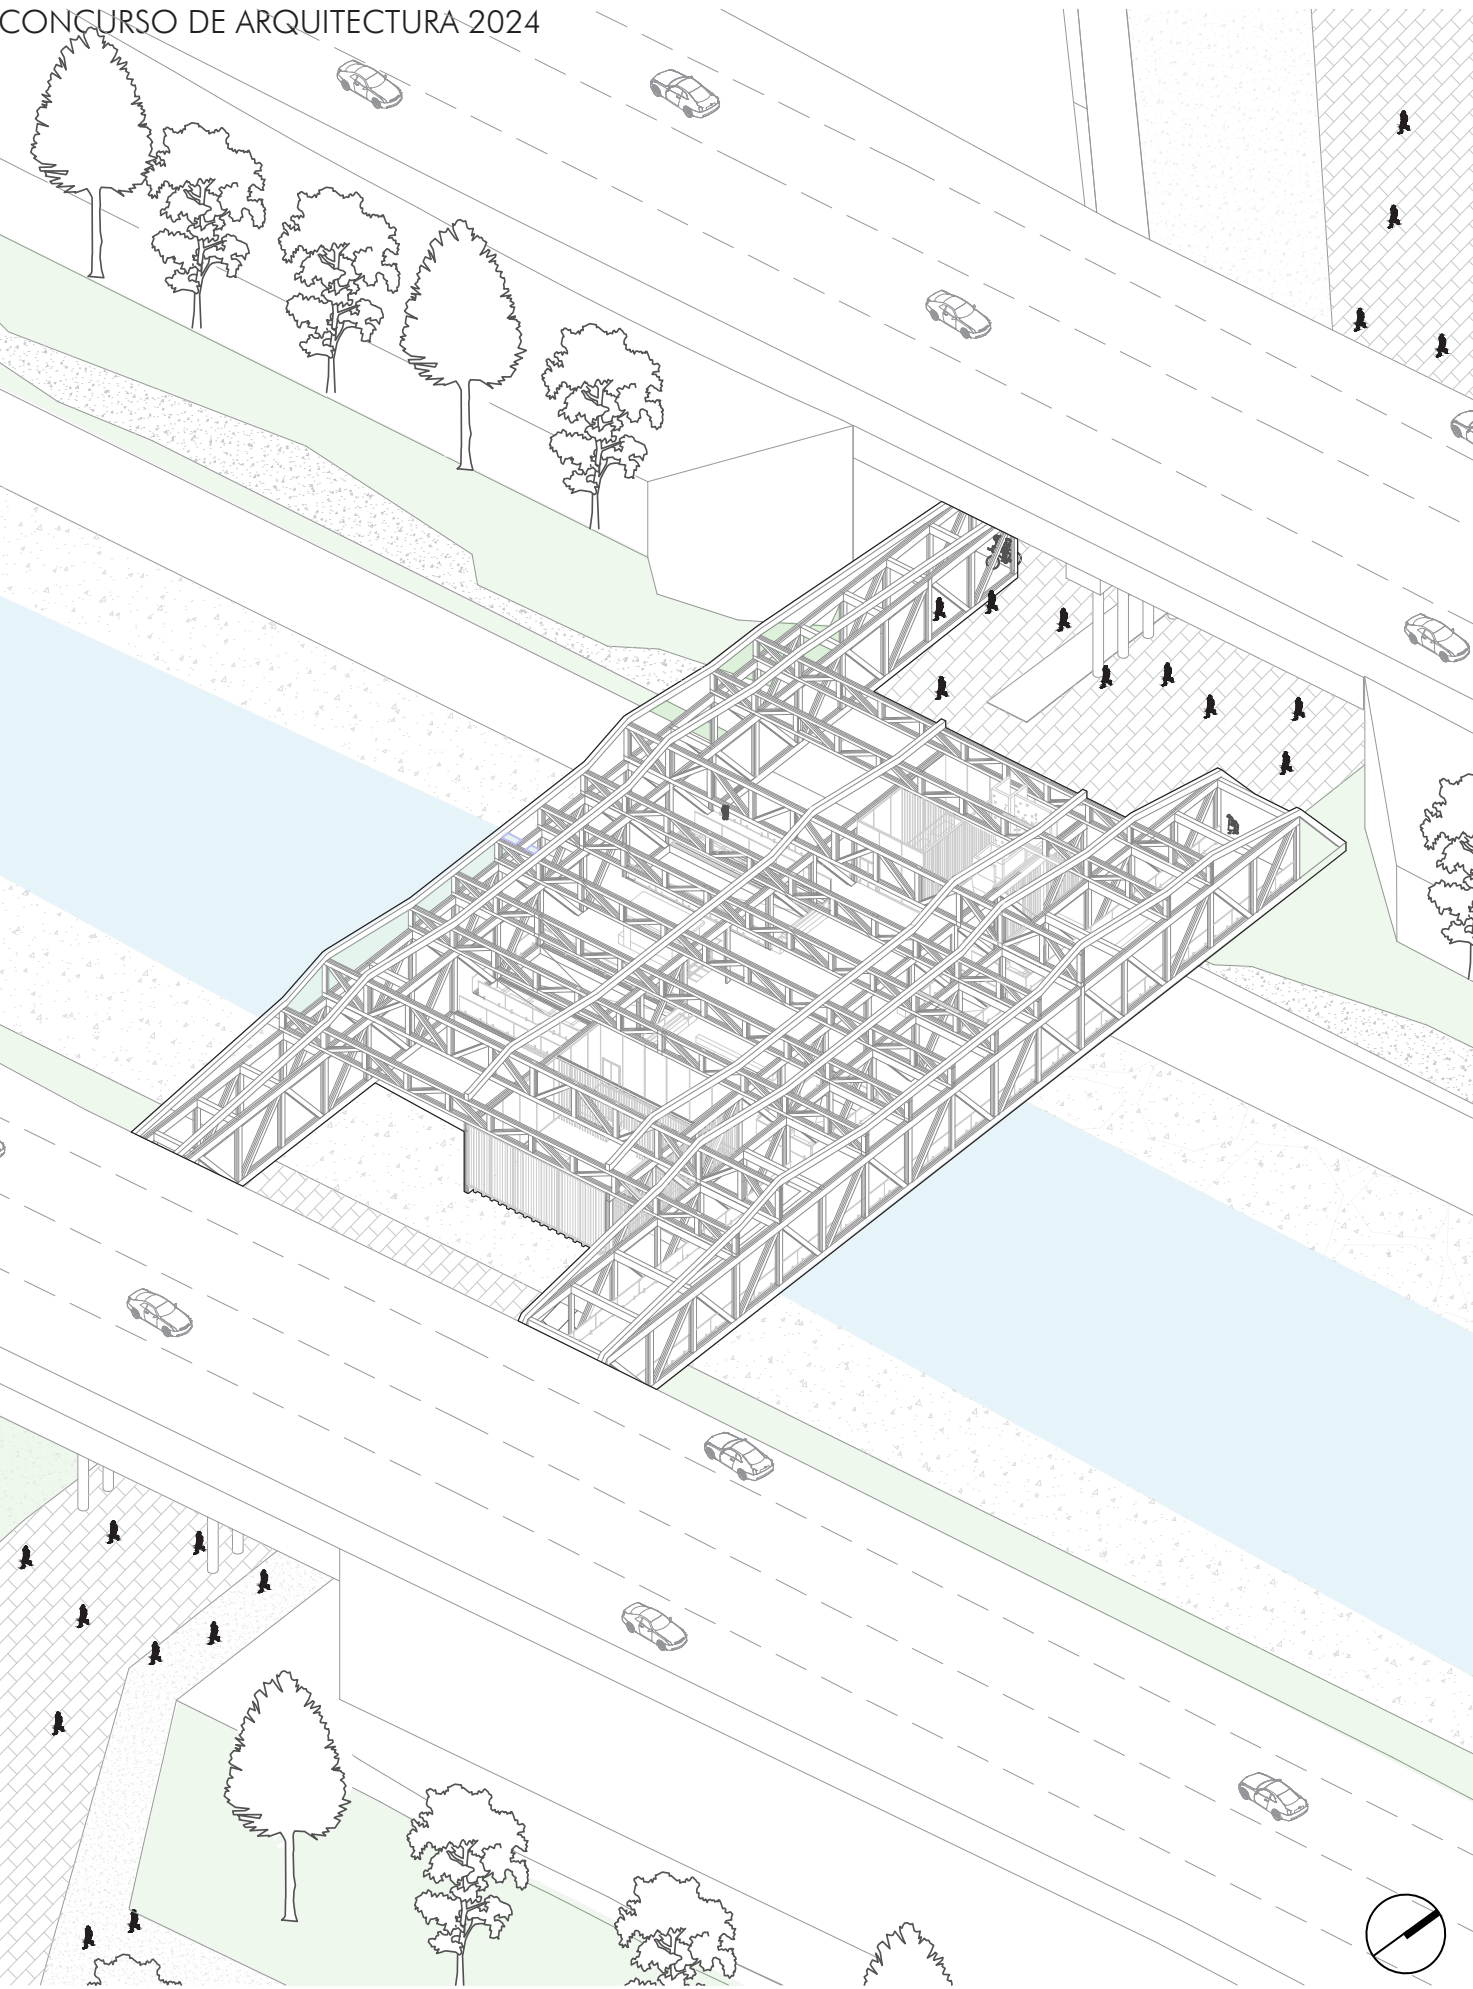

Corte Longitudinal
1/200

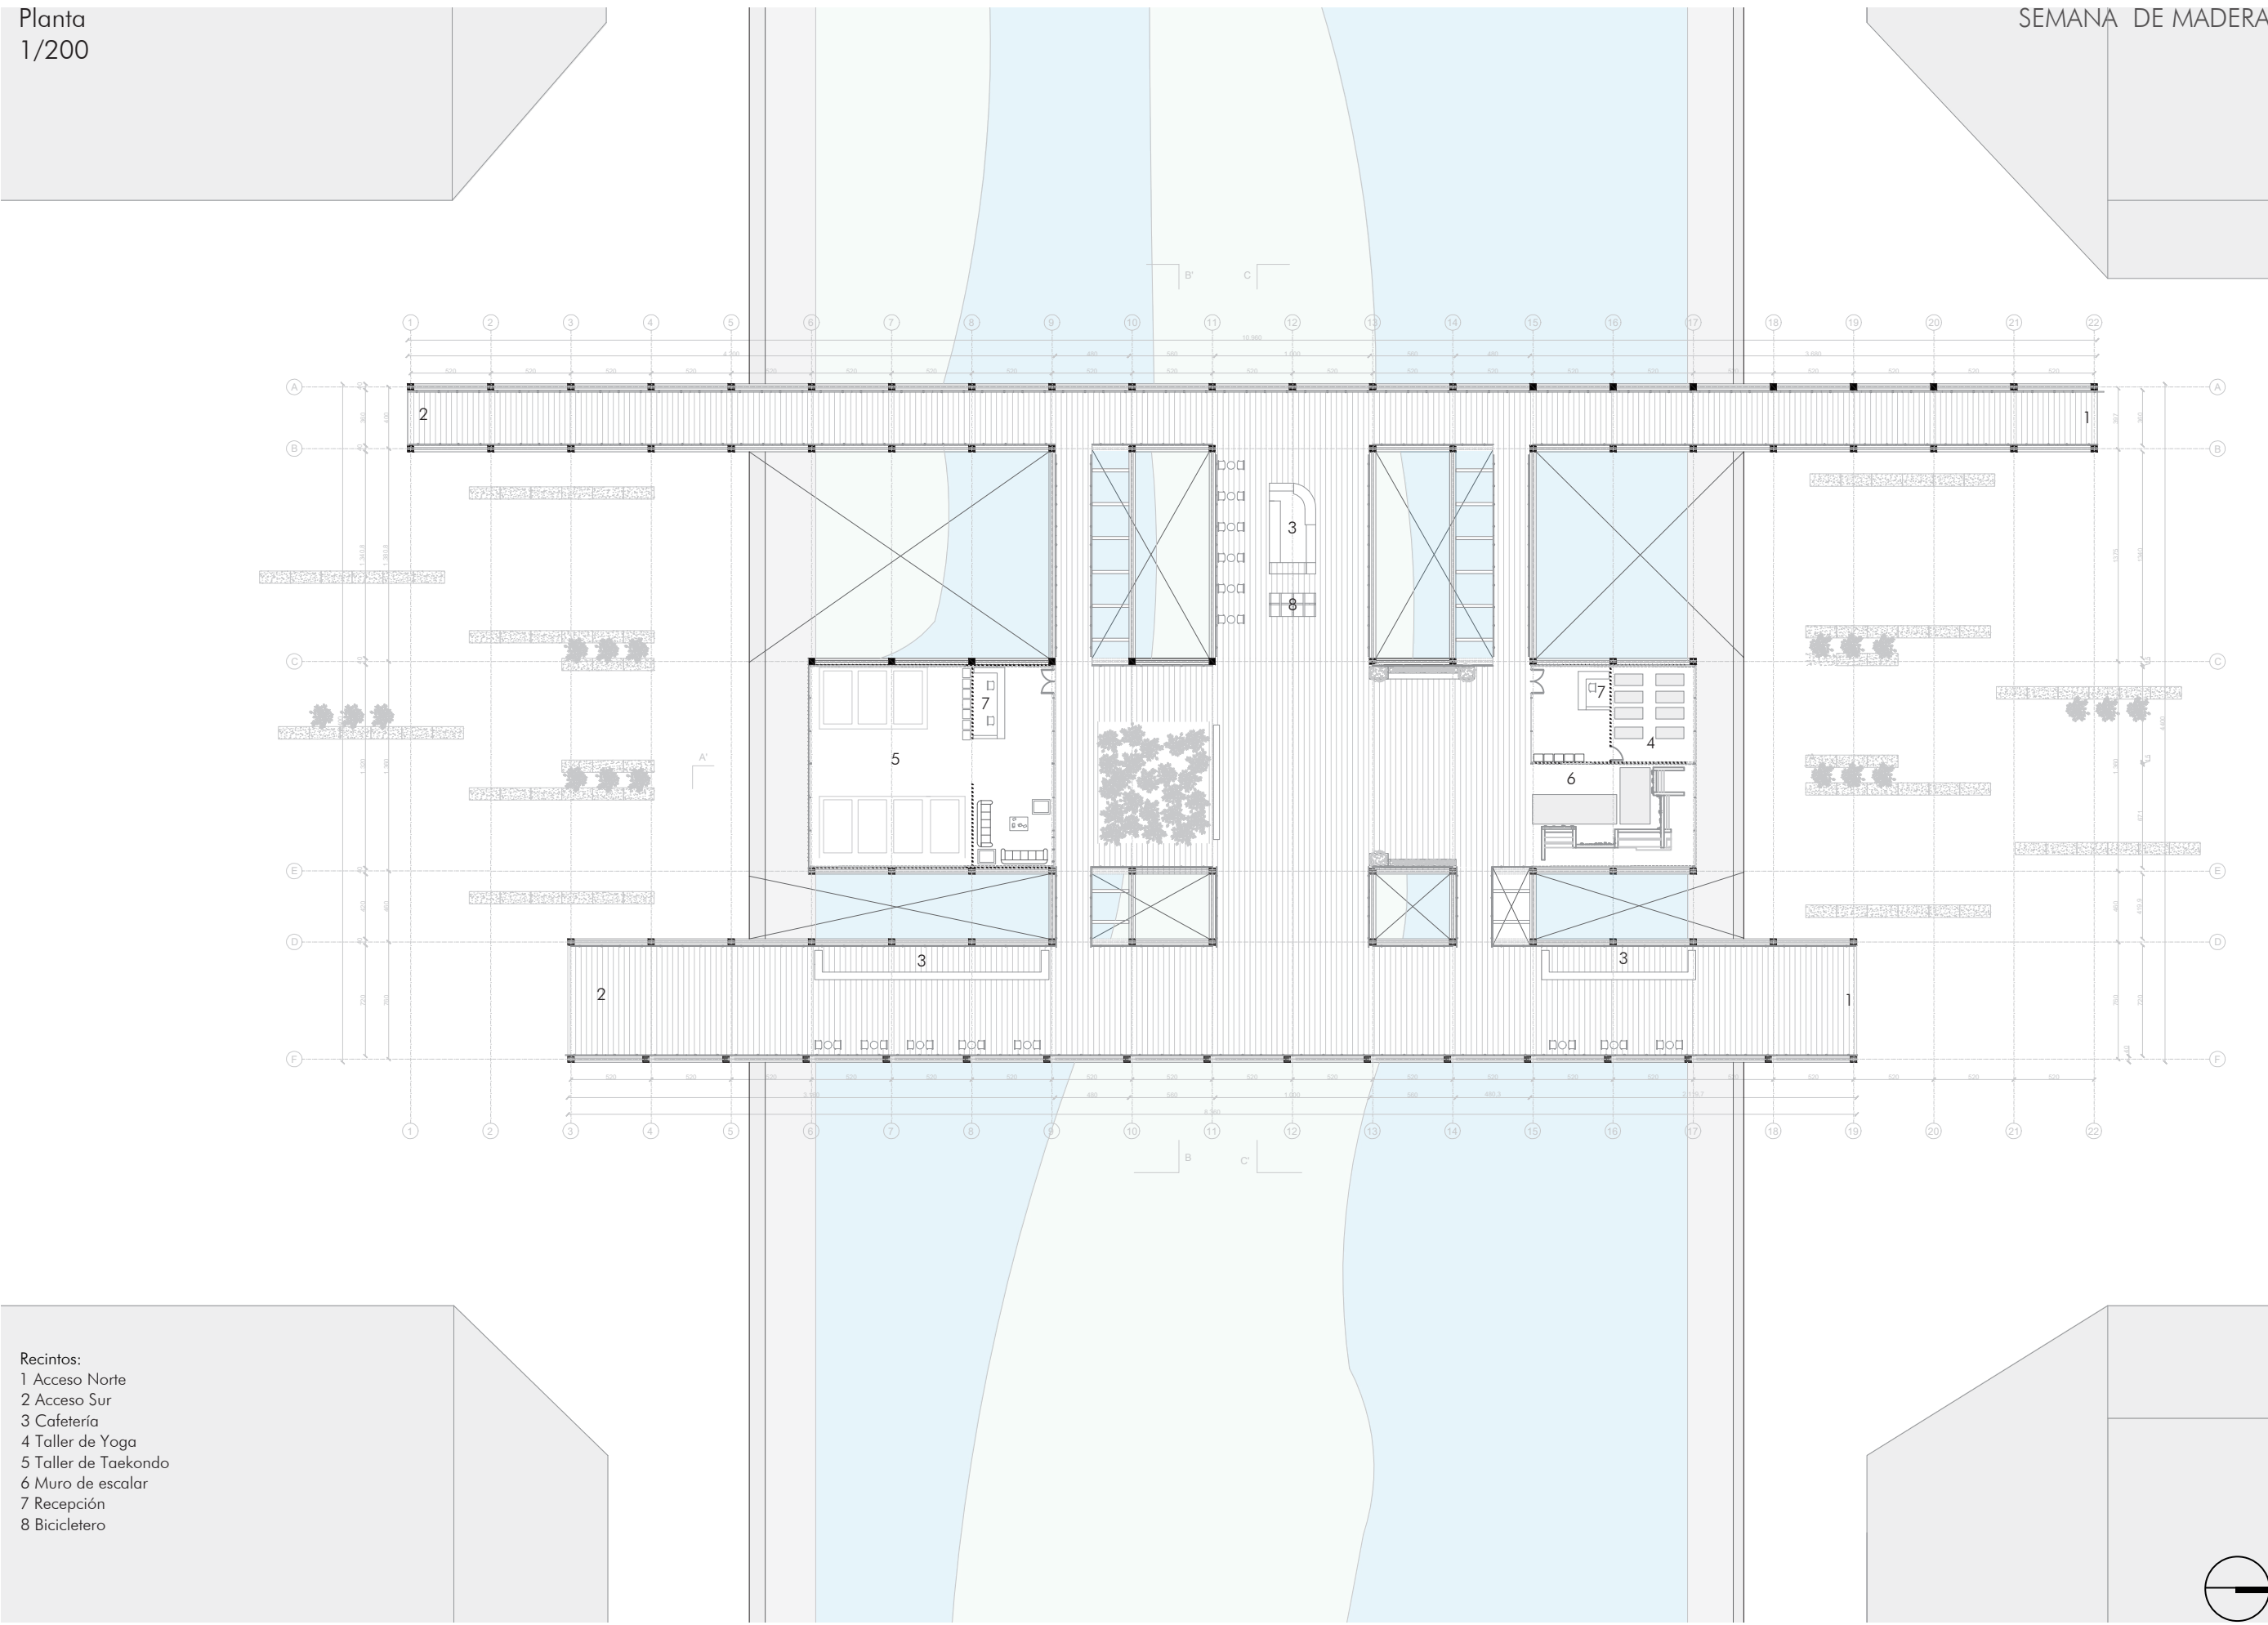

Corte Transversal
1/200

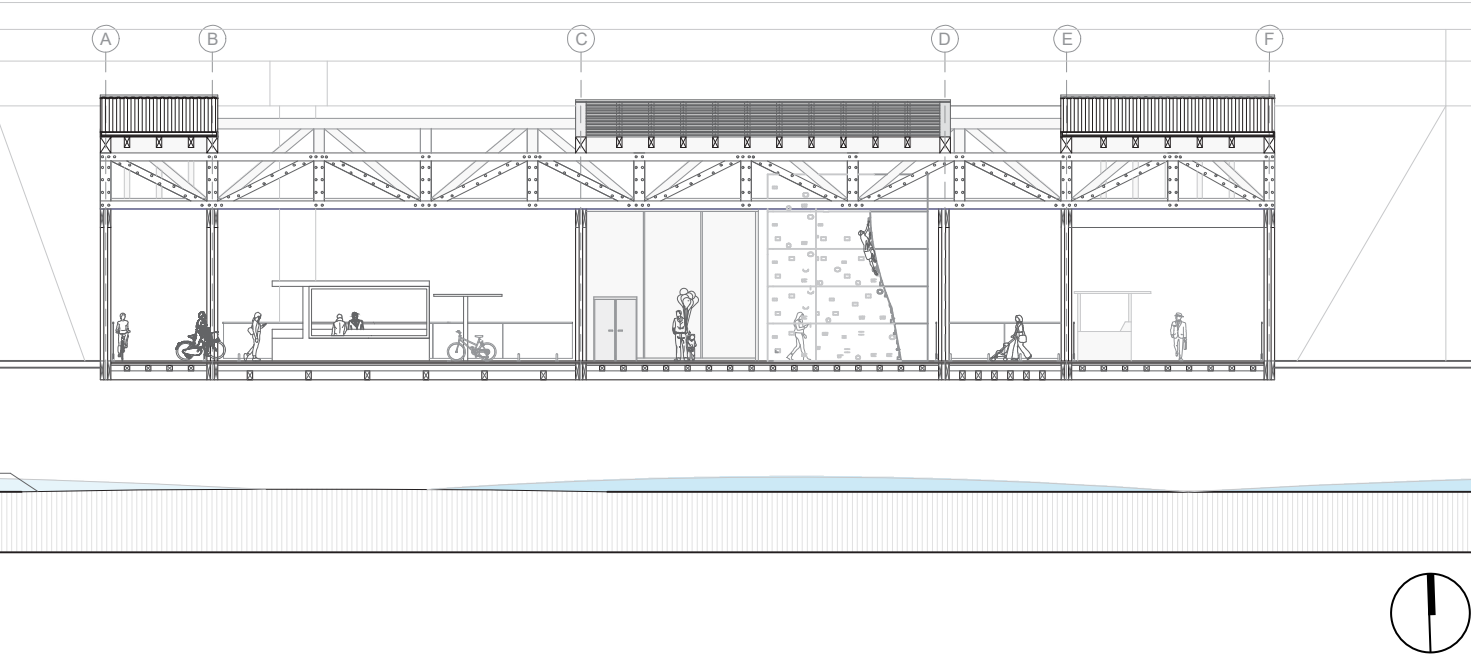