



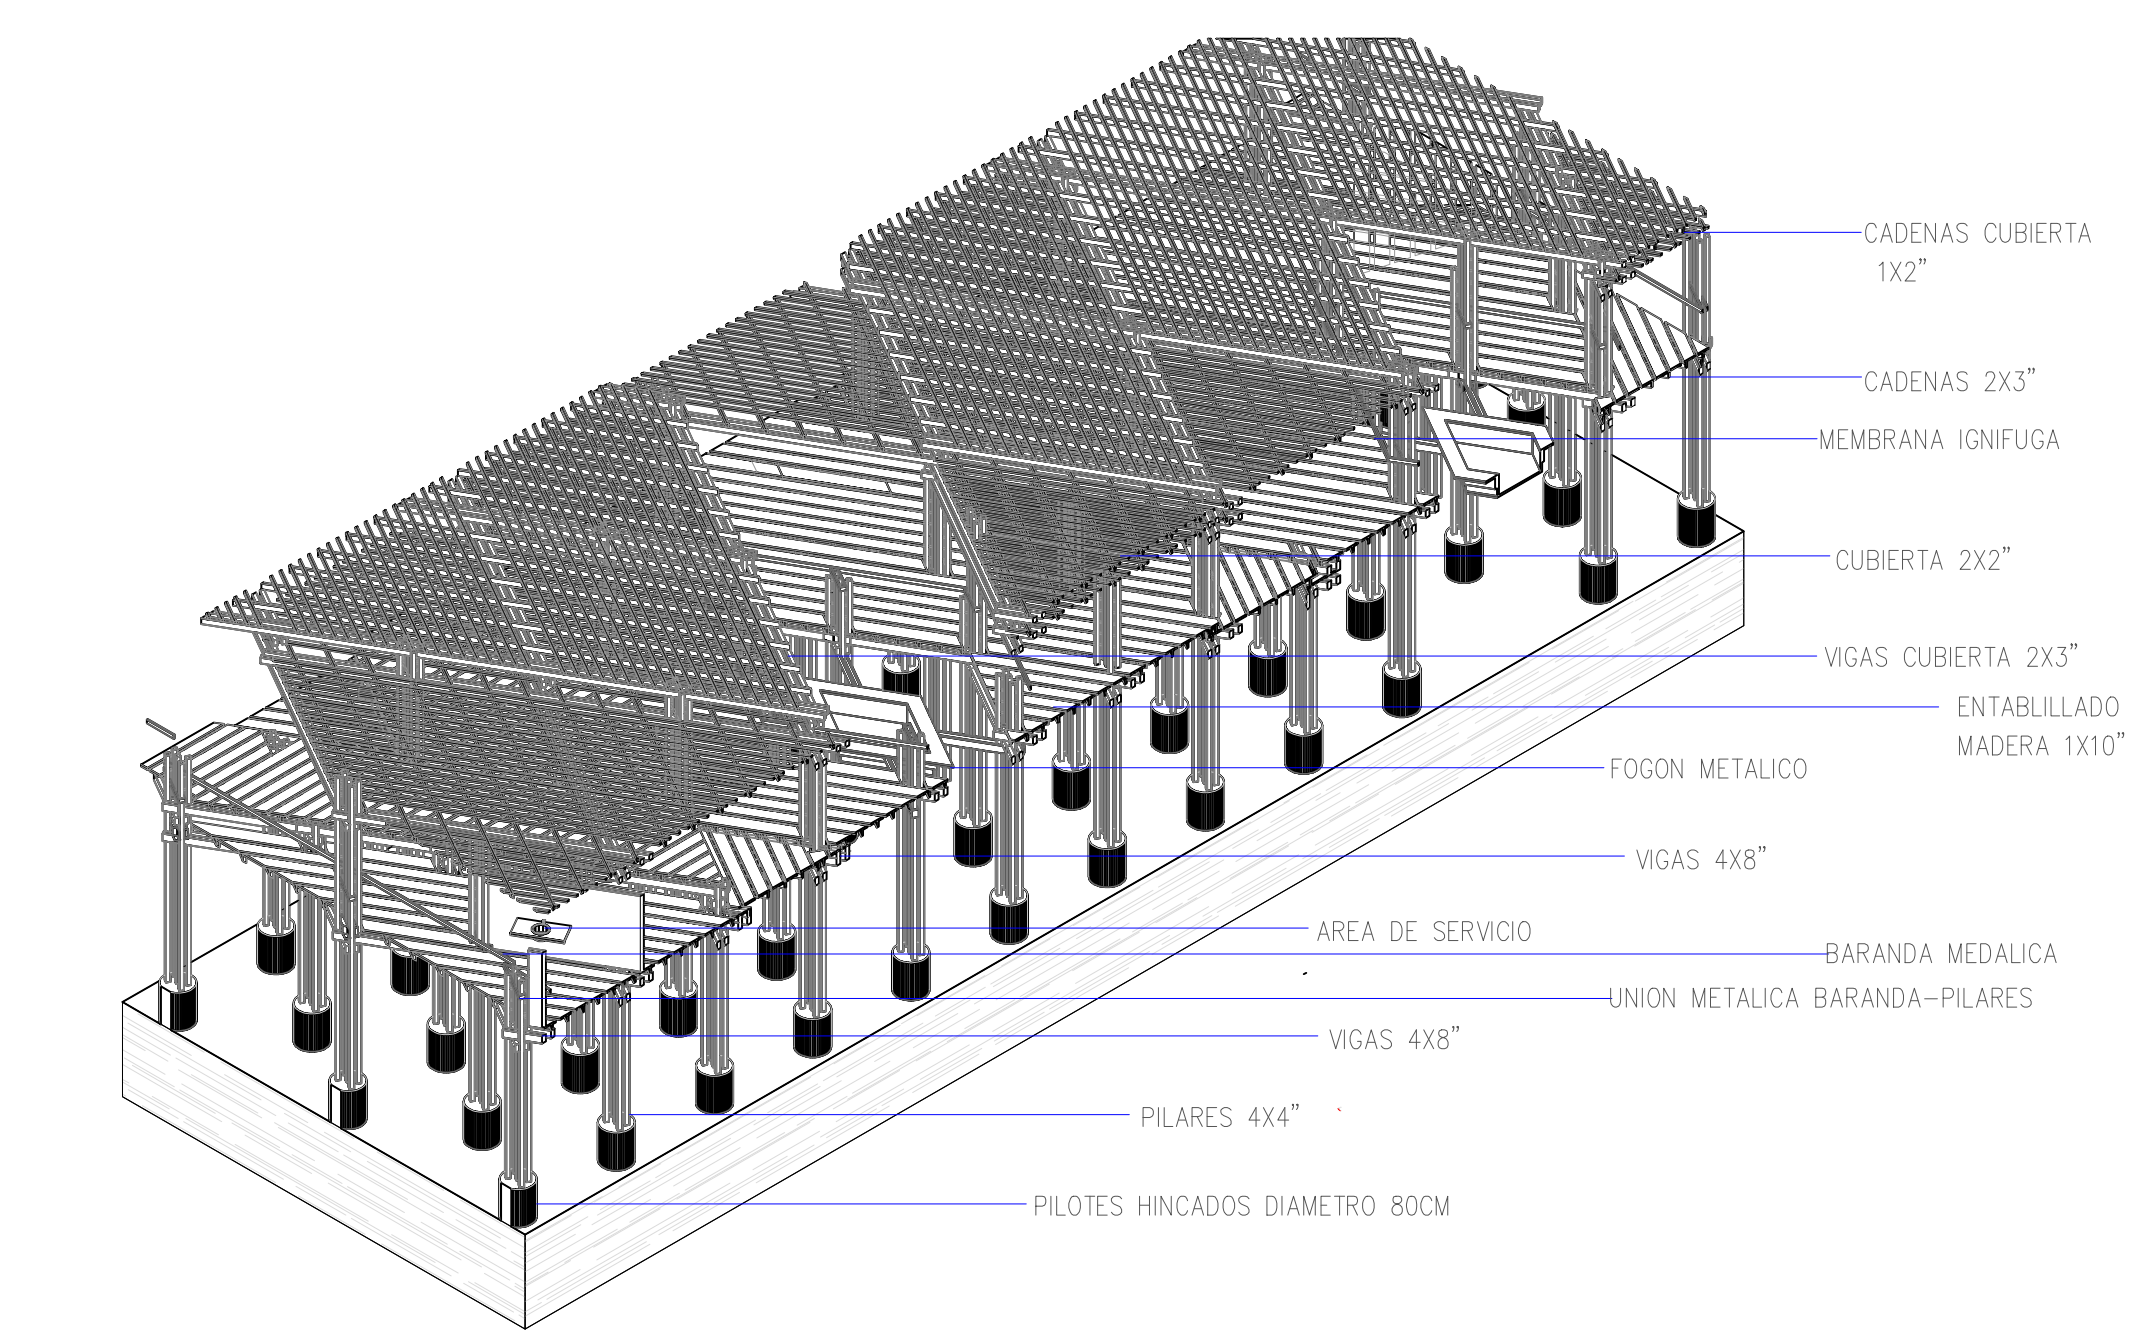


CORTE ISOMETRICA 1:200

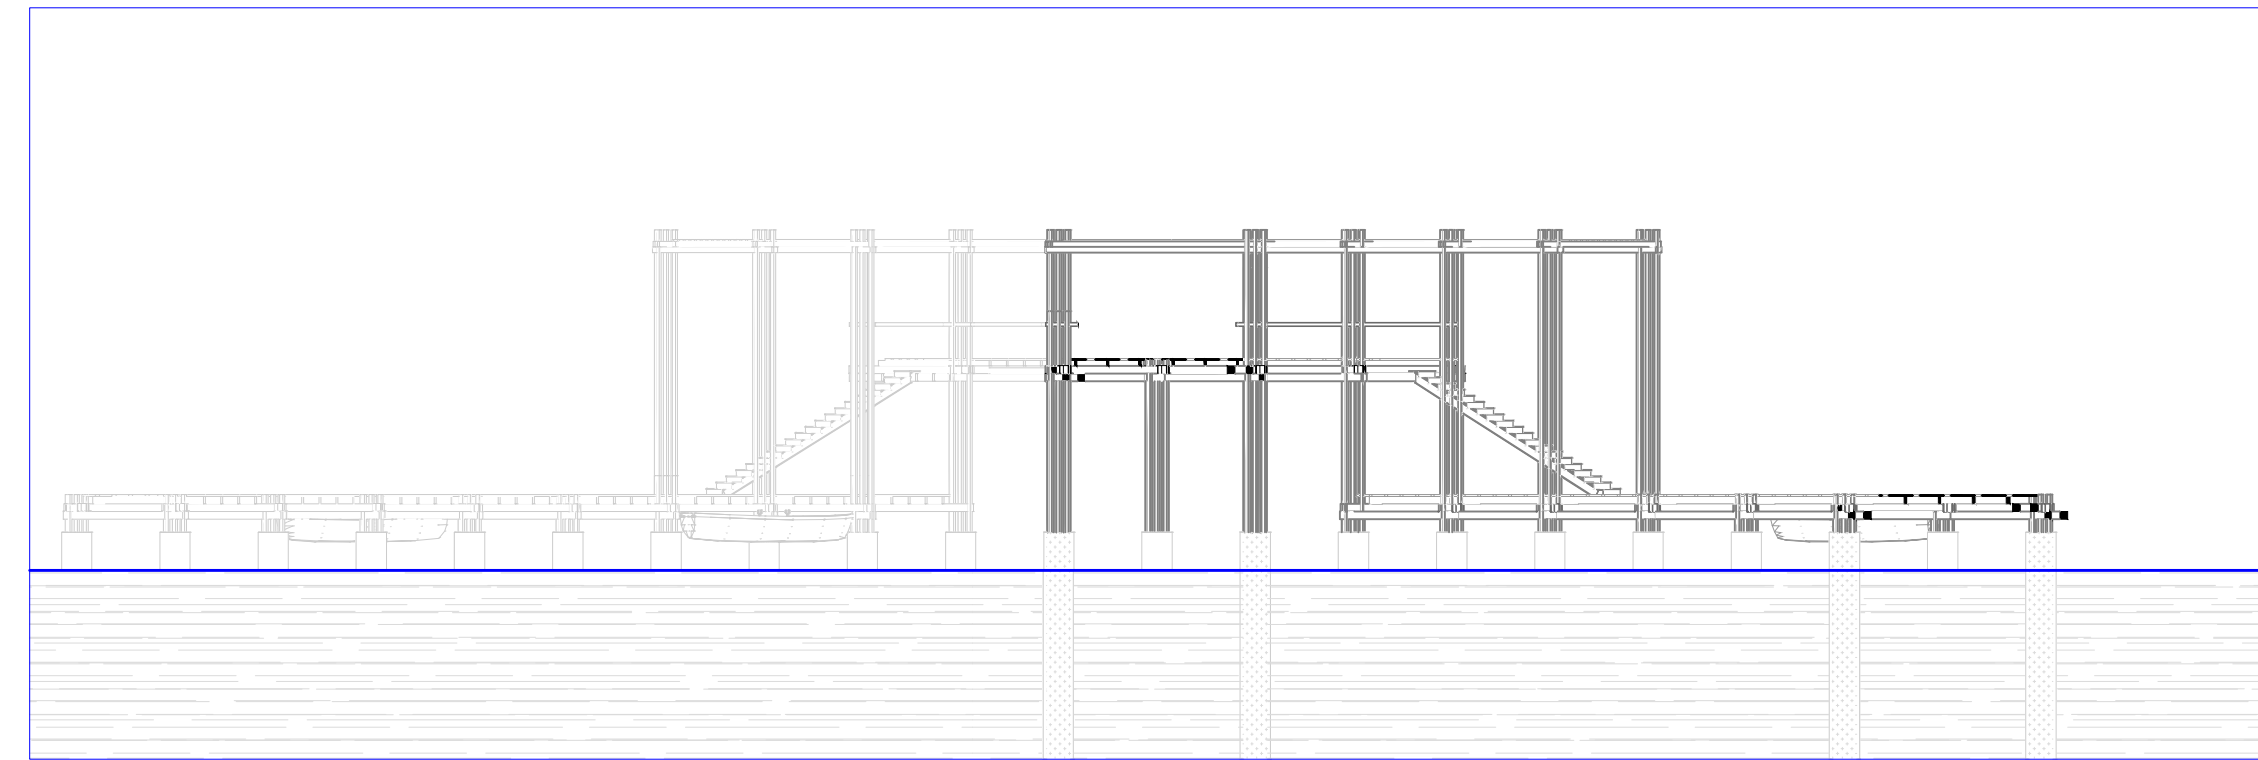

CORTE MUELLE 3-3 1:200



CORTE 2-2 1:100

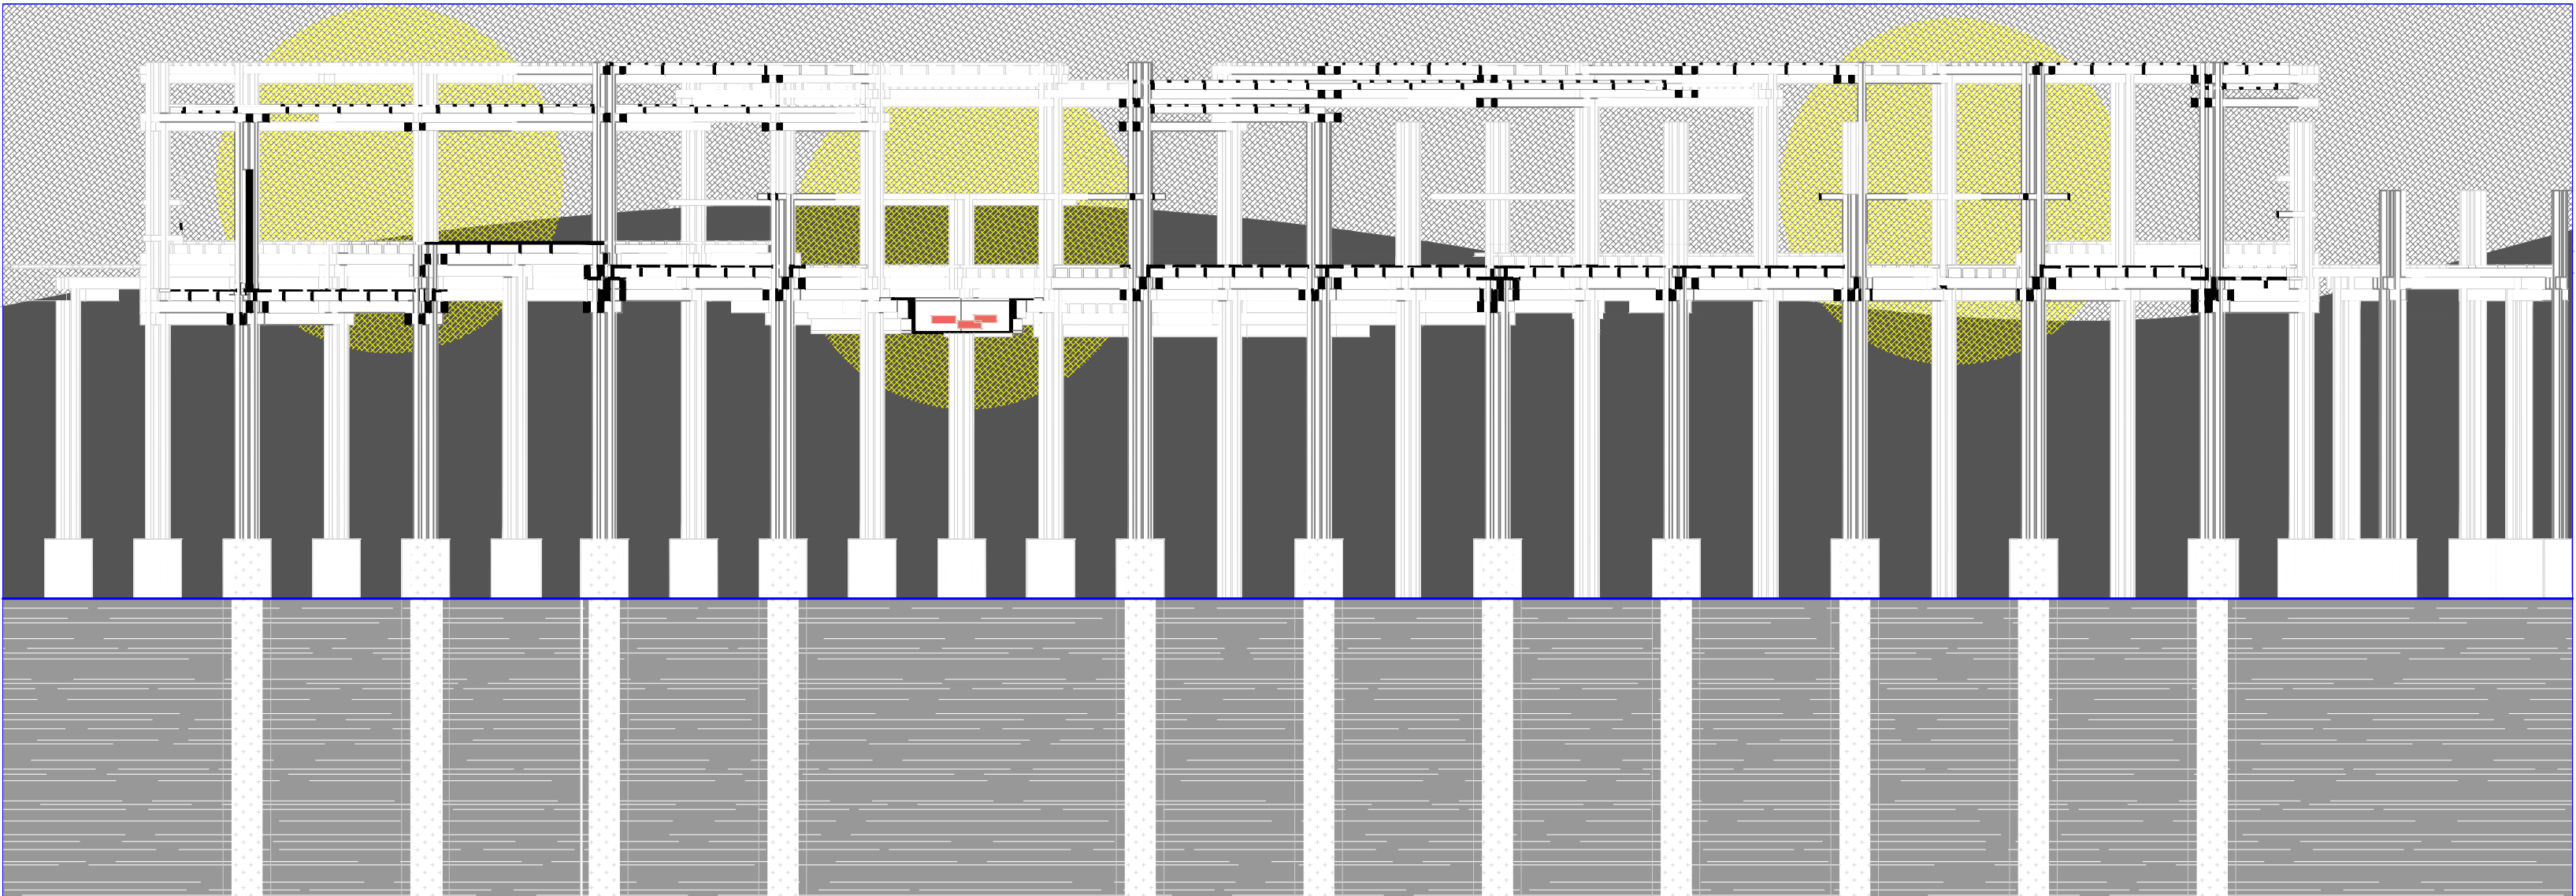

CORTE 1-1 1:100

