


CORTE ISOMETRICA 1:200

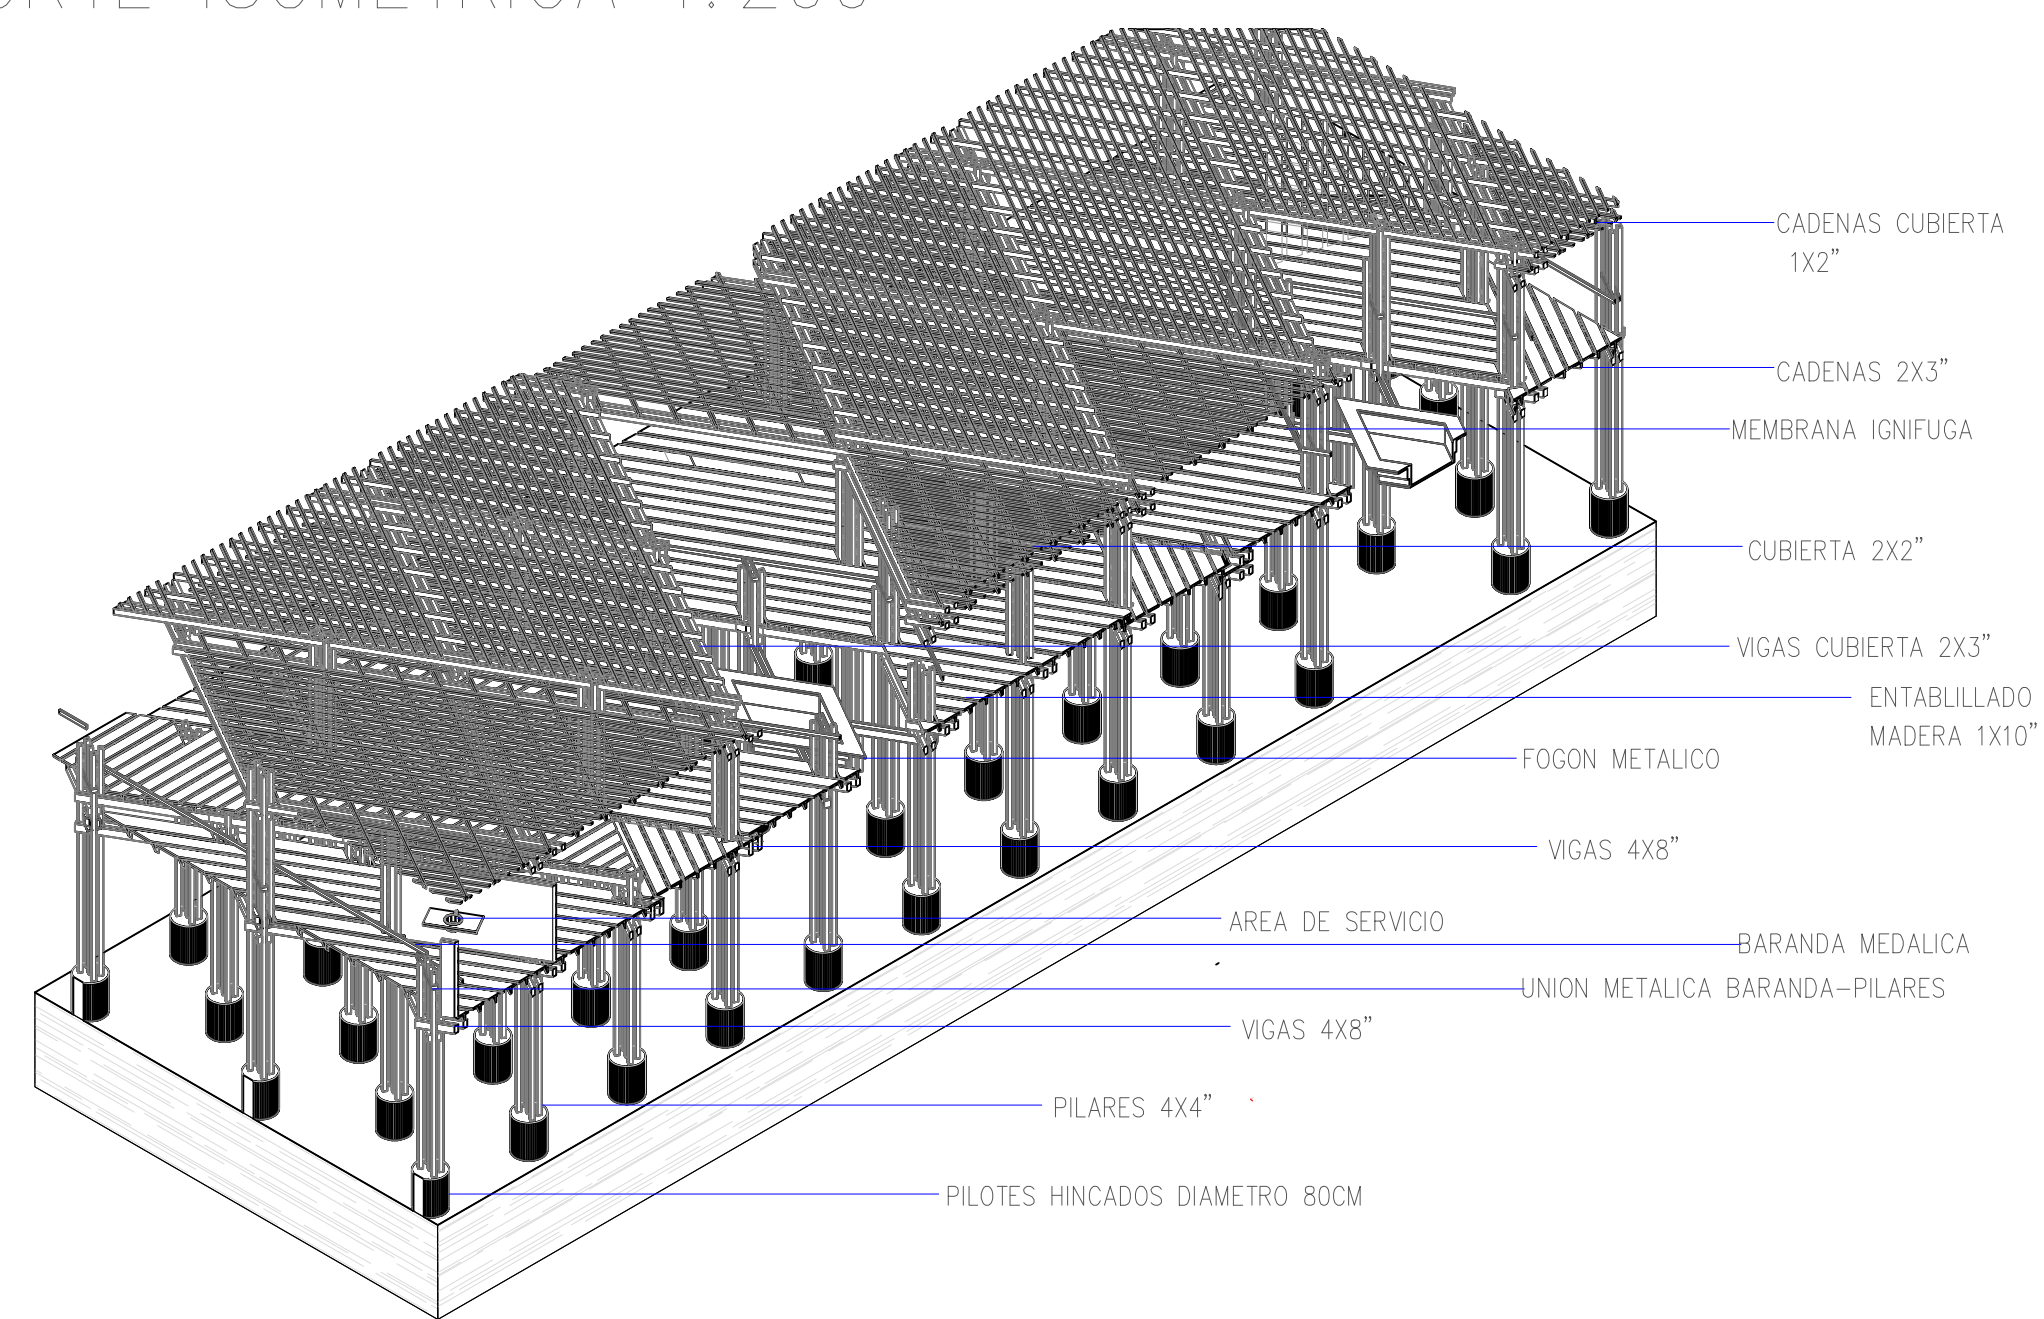

CORTE 1-1 1:100

