




Escantillon
1:50

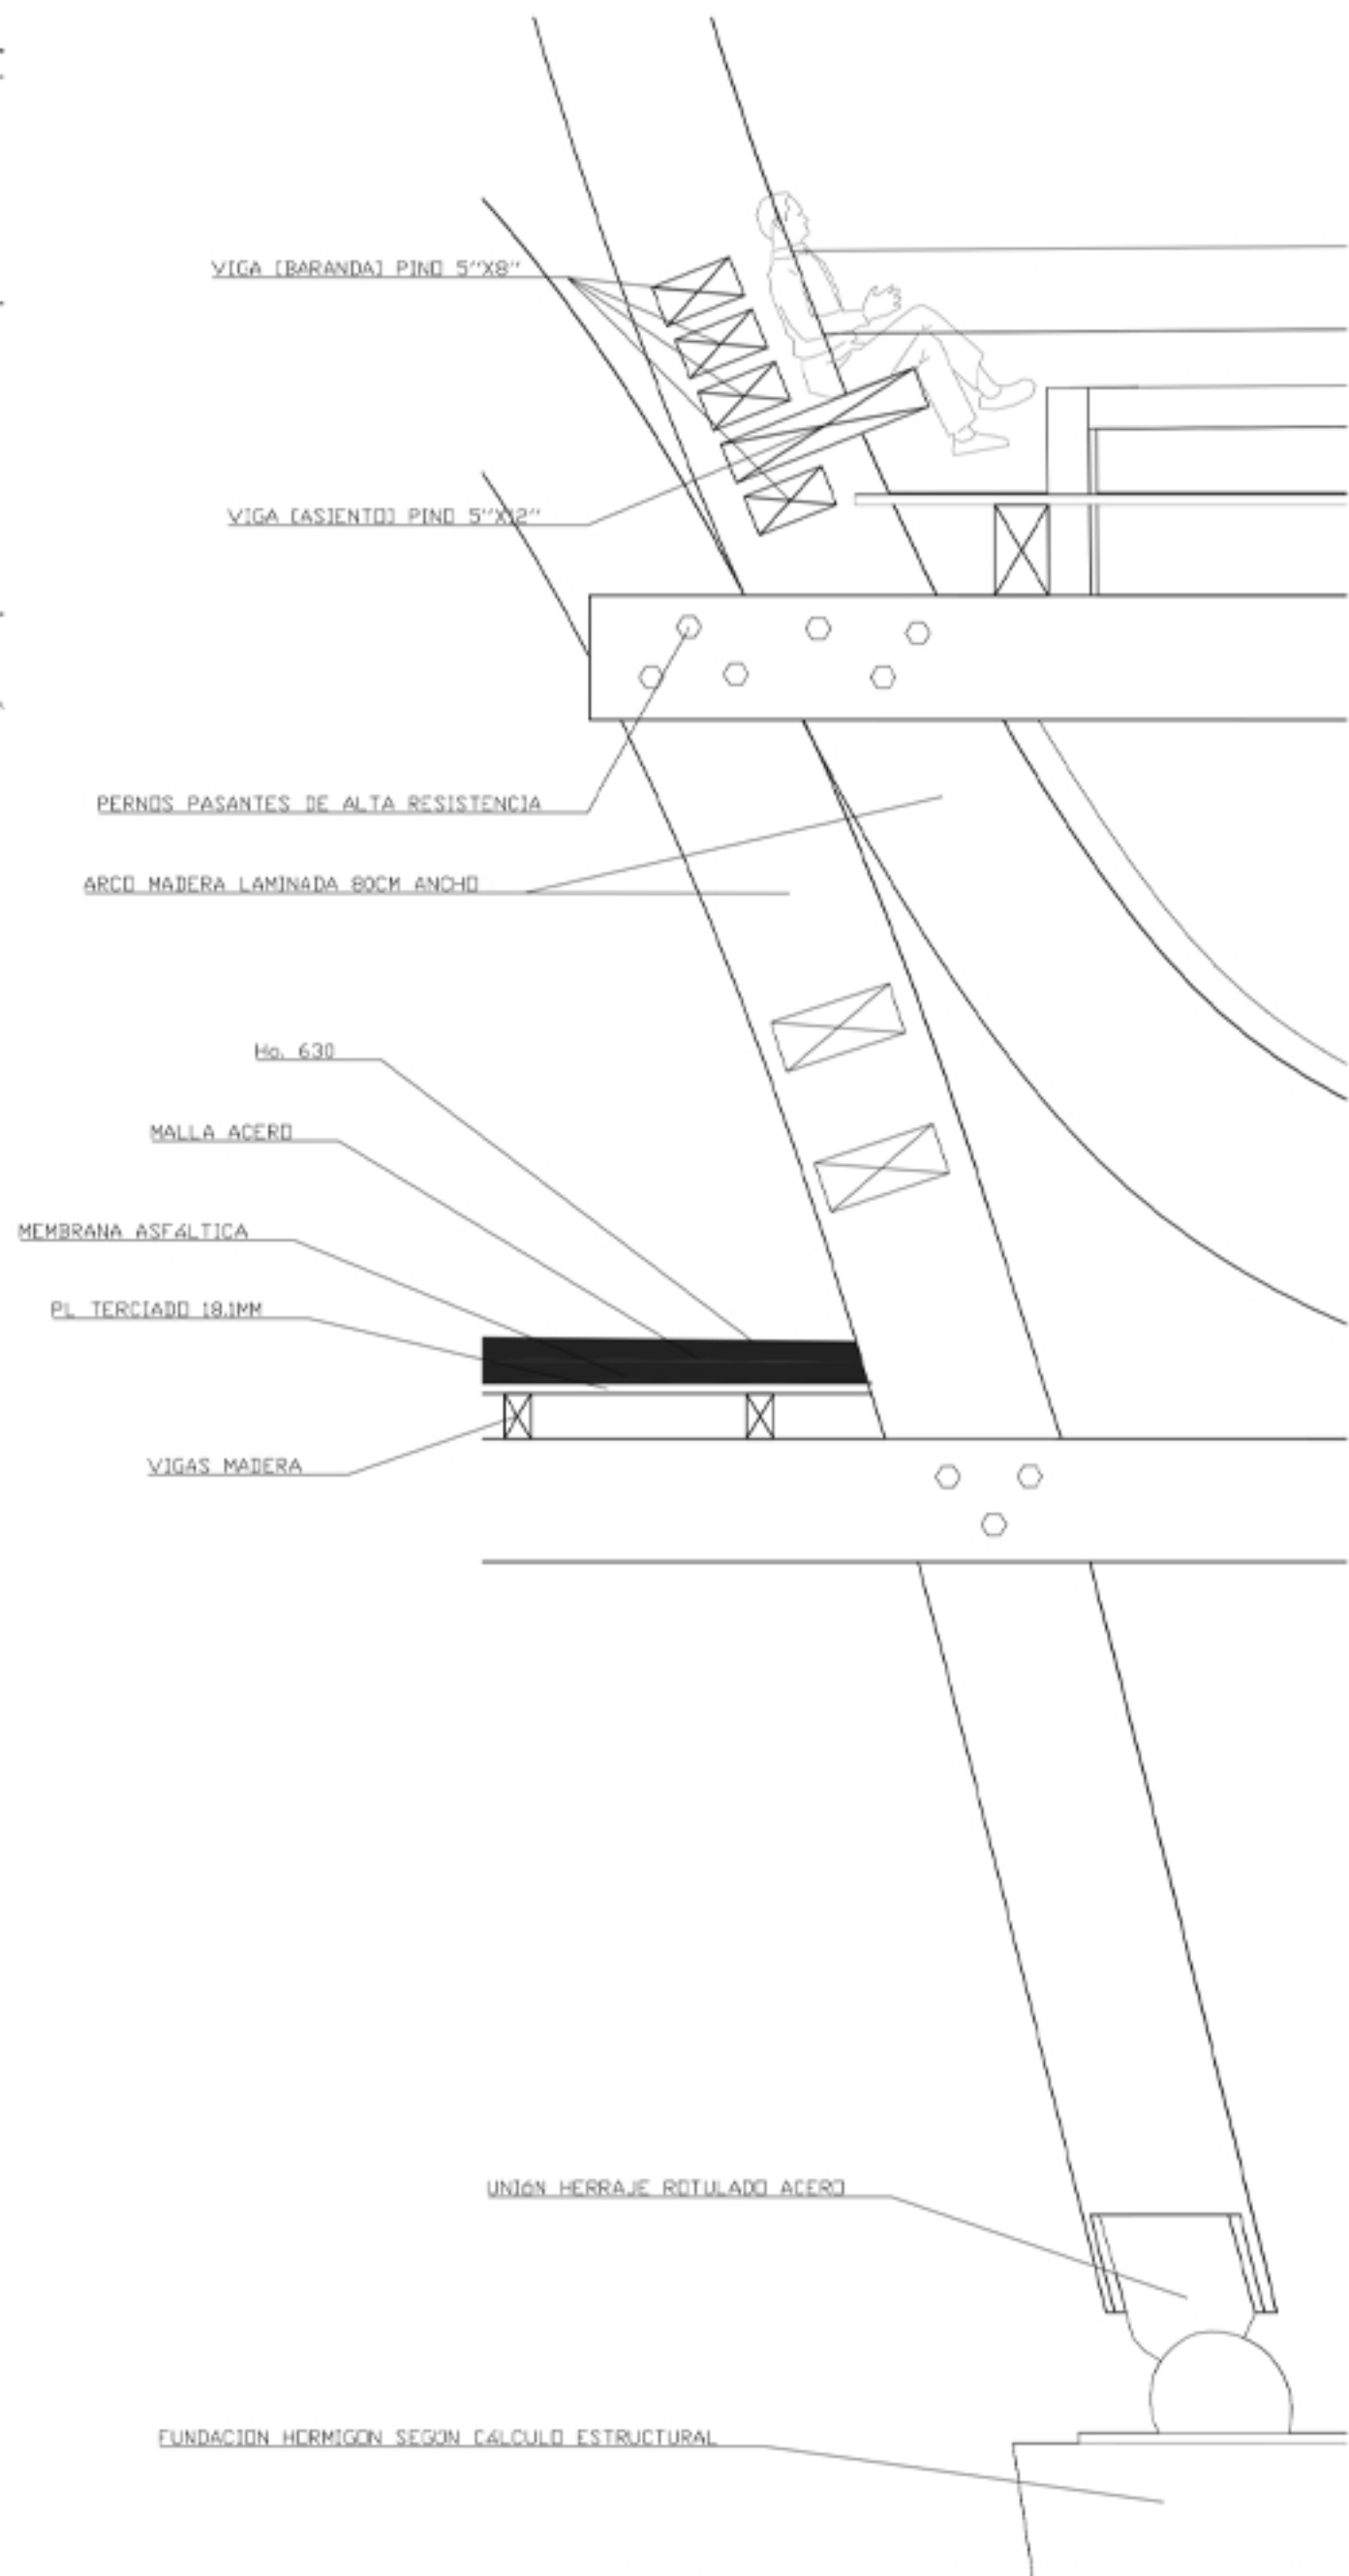


Corte A - A'
1:150

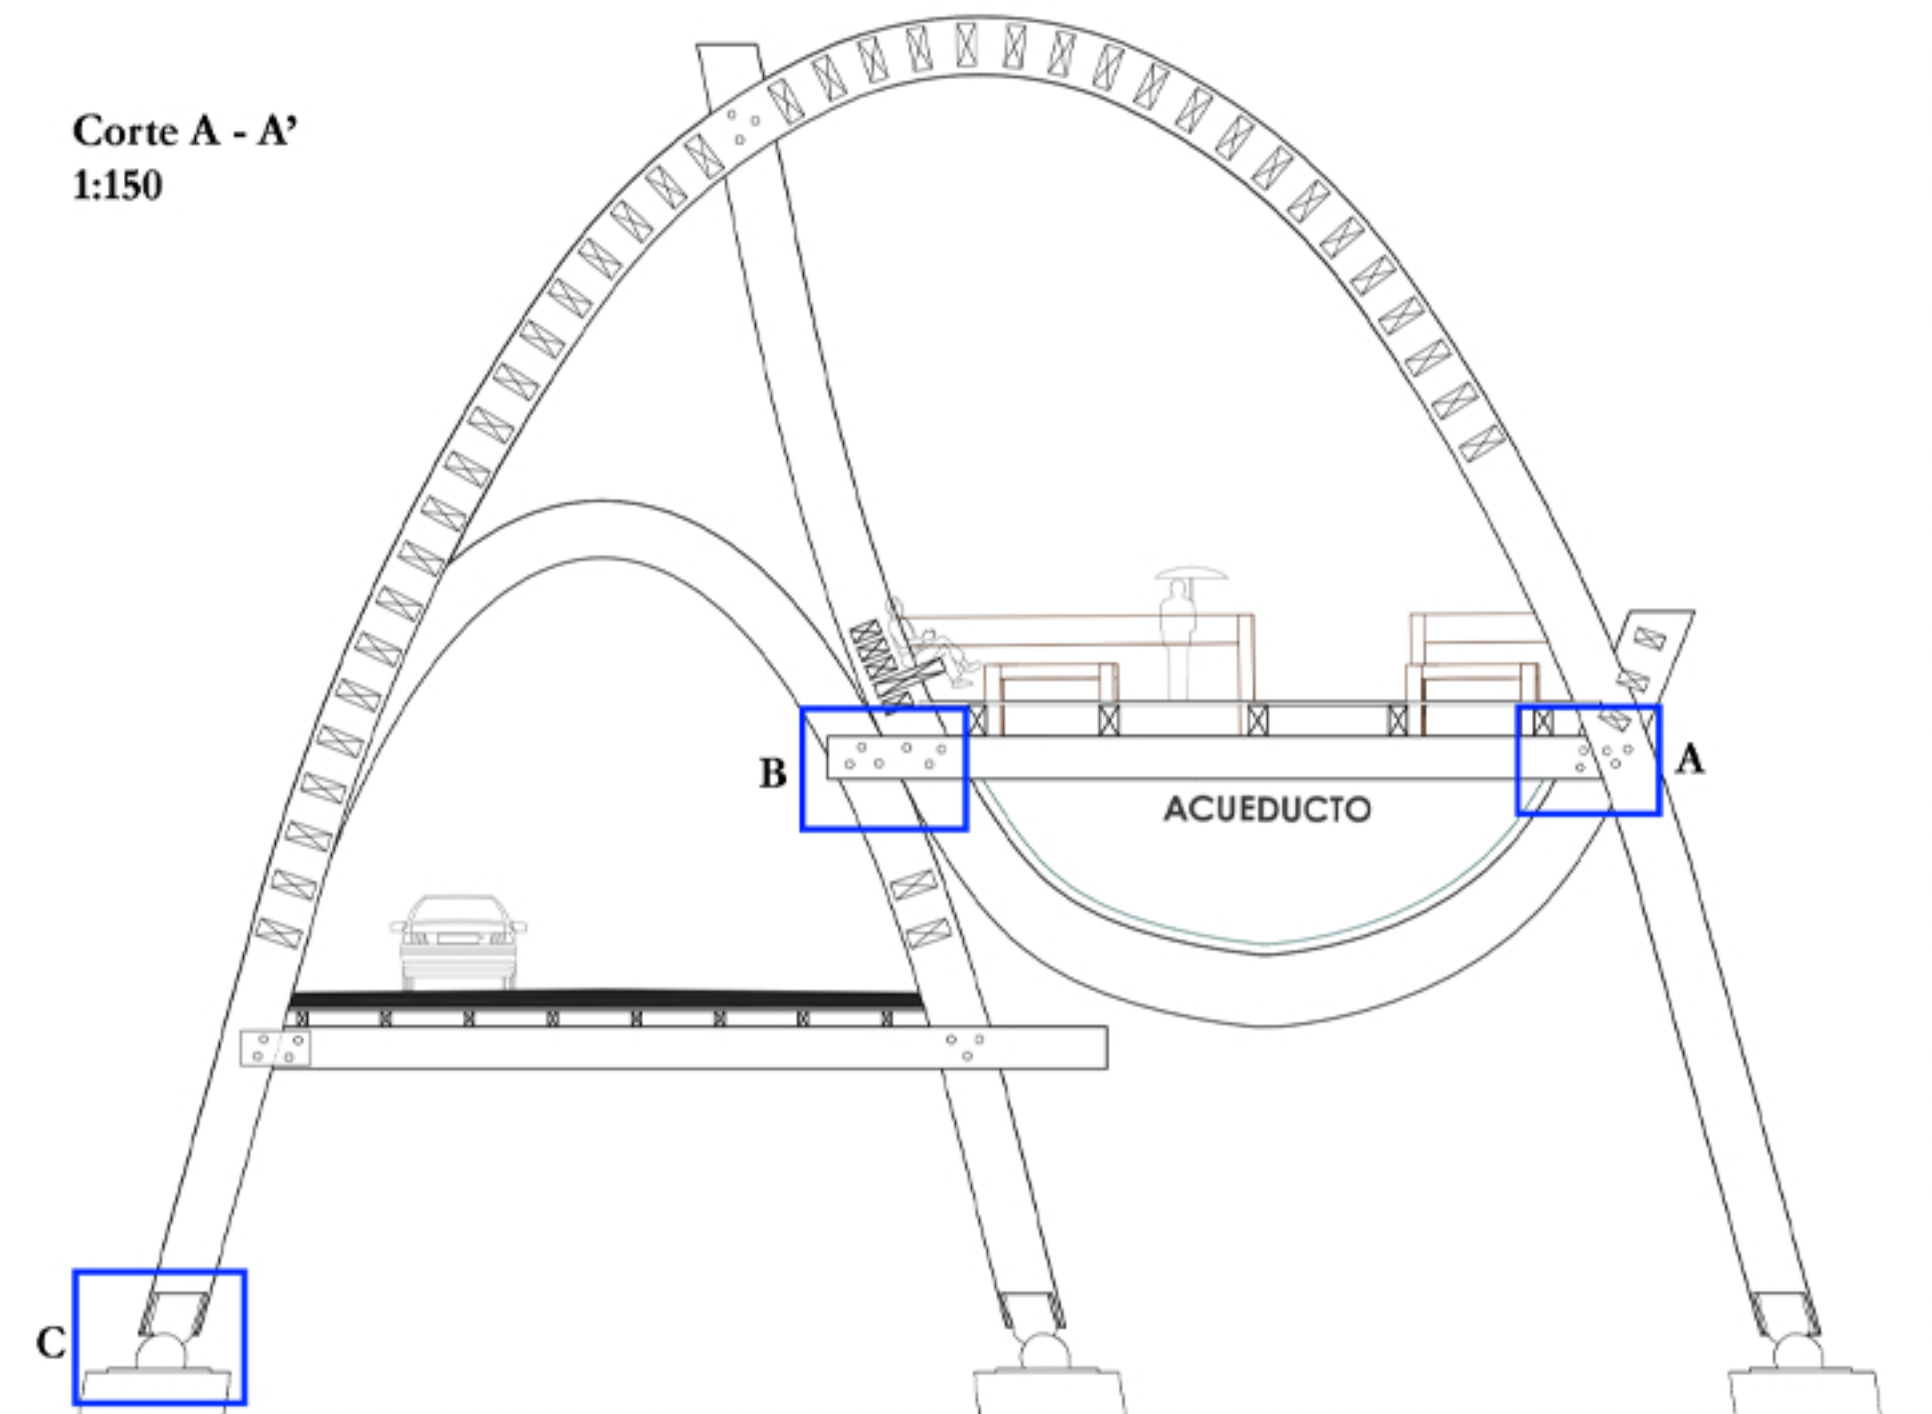


Corte B - B'
1:150

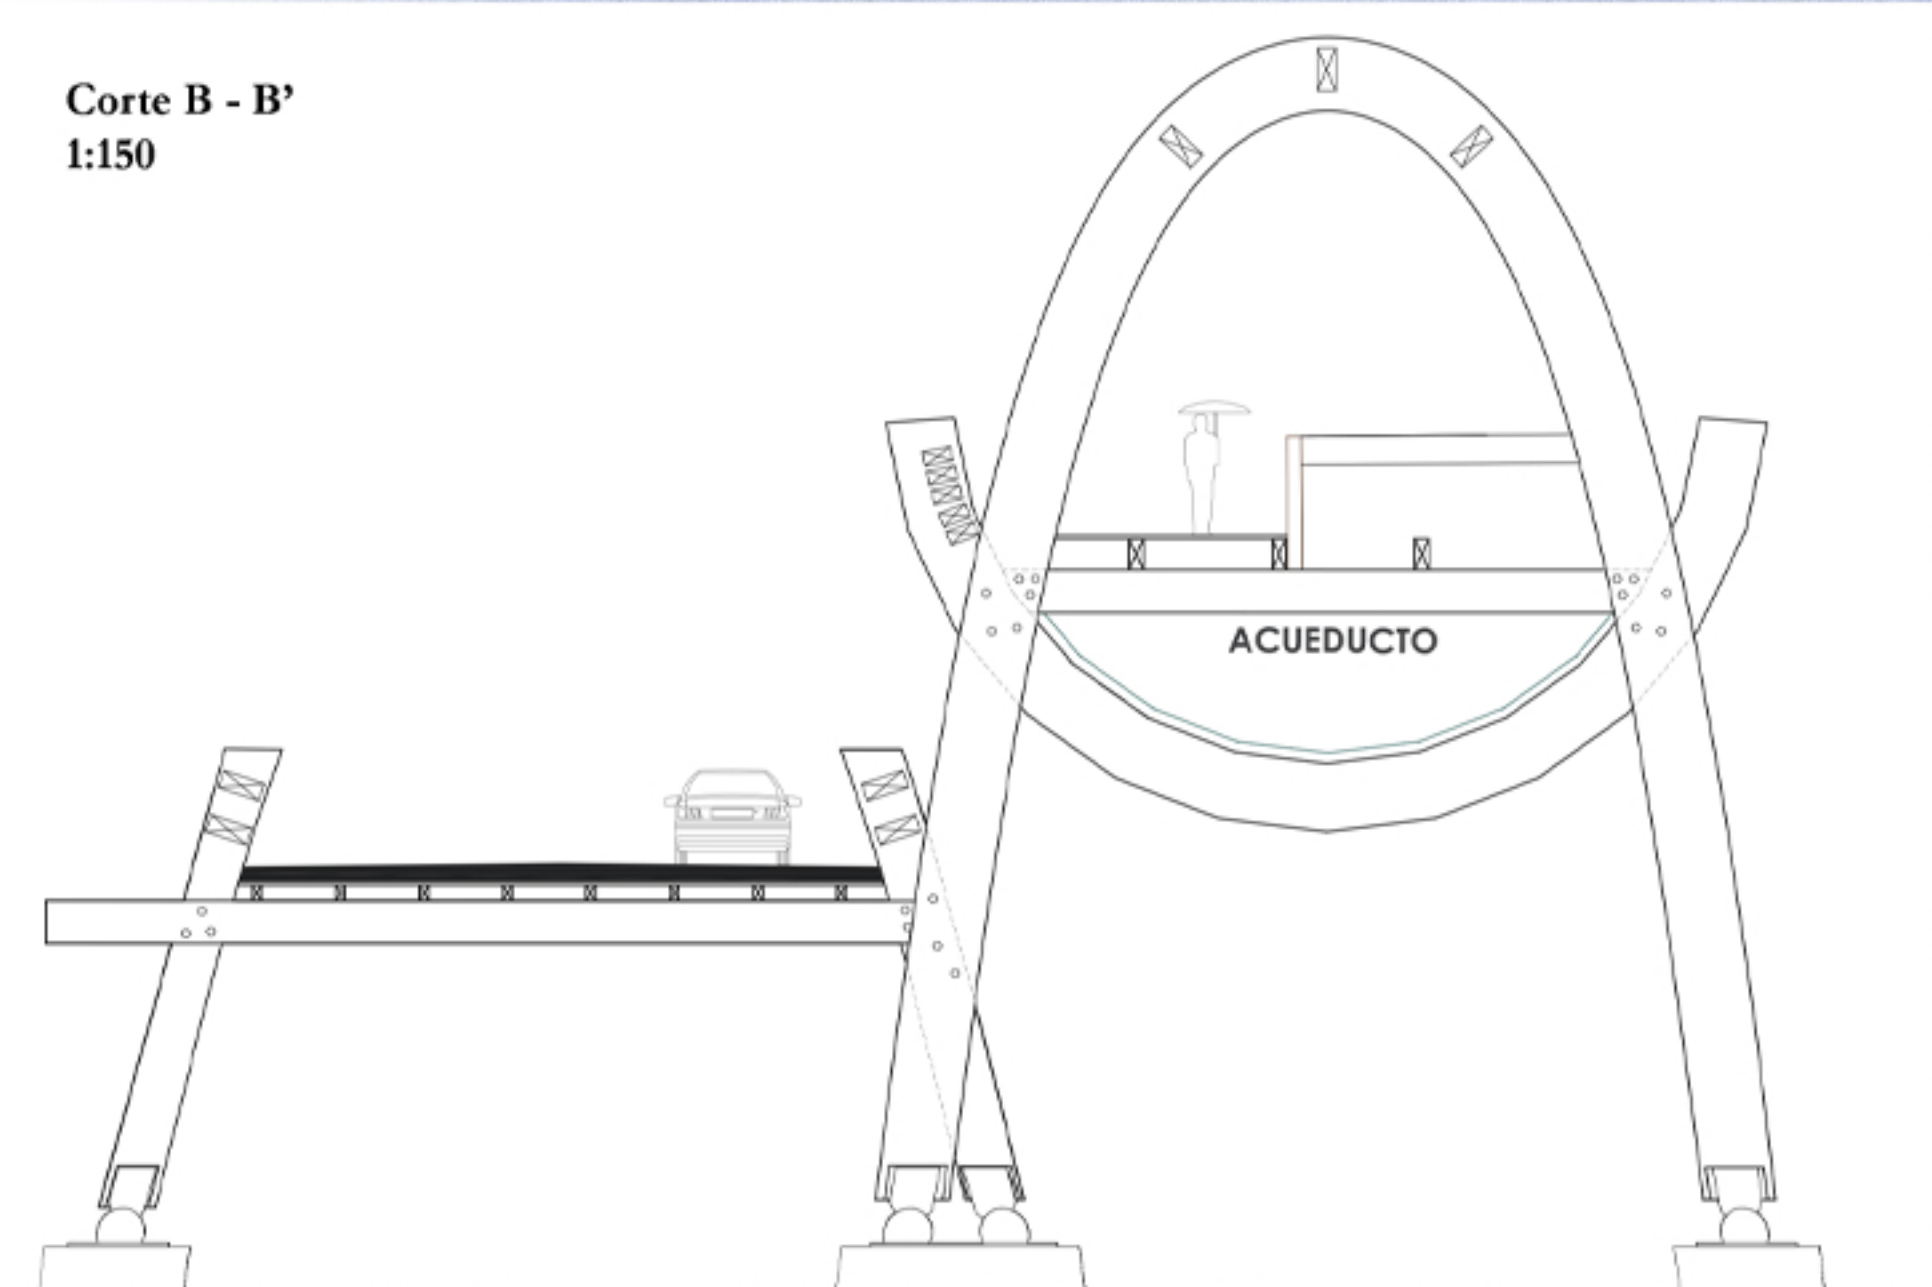

Detalle A
1:40

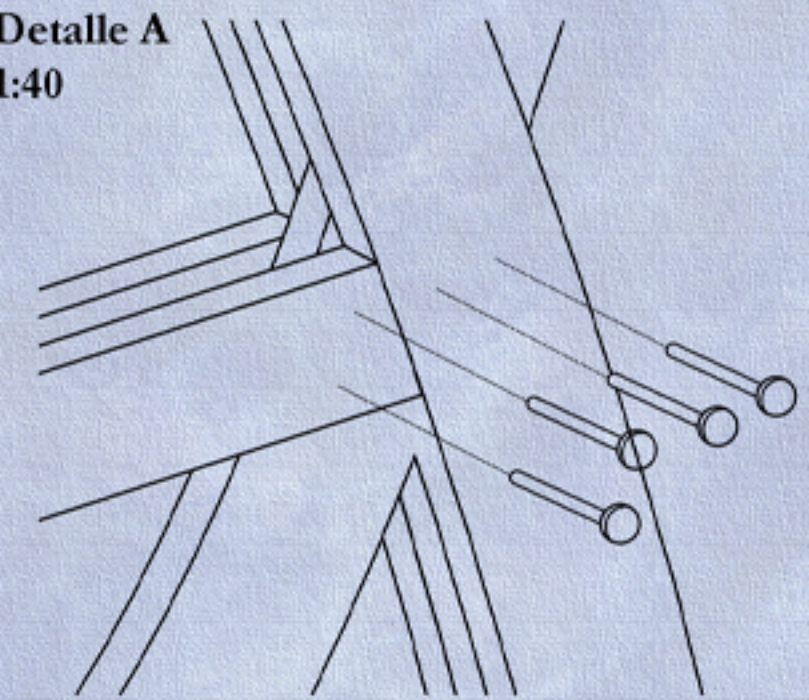

Detalle B
1:40

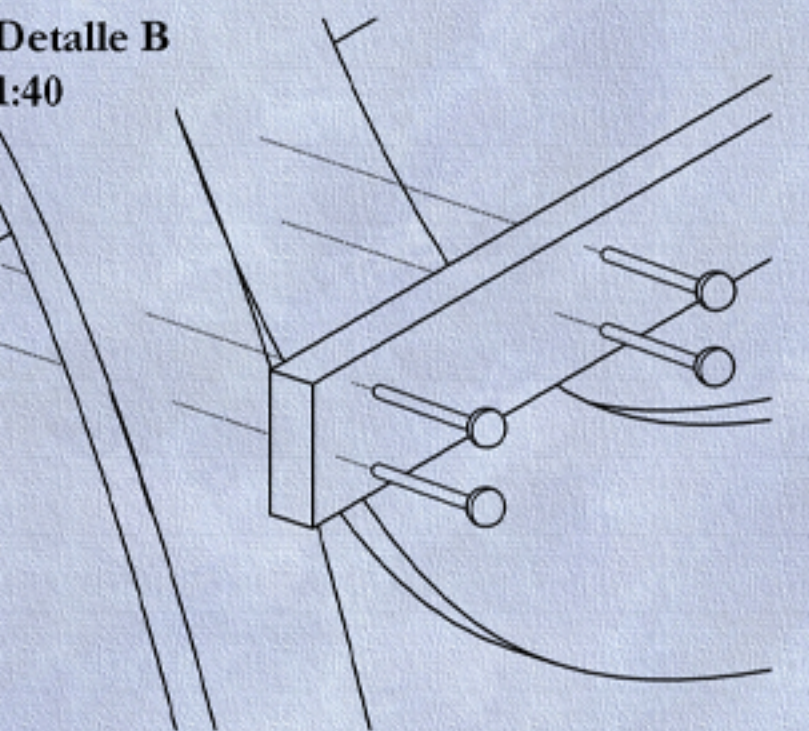

Detalle C
1:40

