




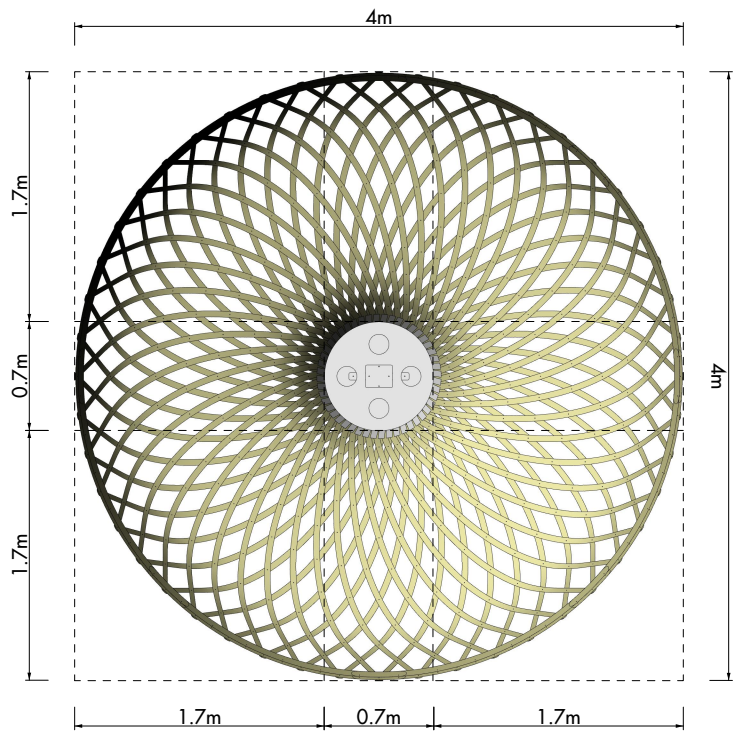

PLANTA - DIGITAL NEST 1:50


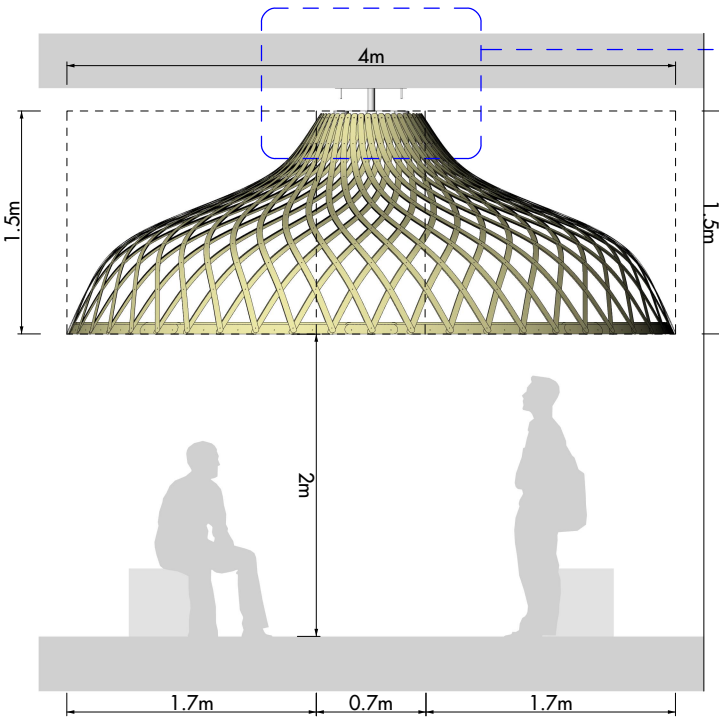


ELEVACIÓN - DIGITAL NEST 1:50

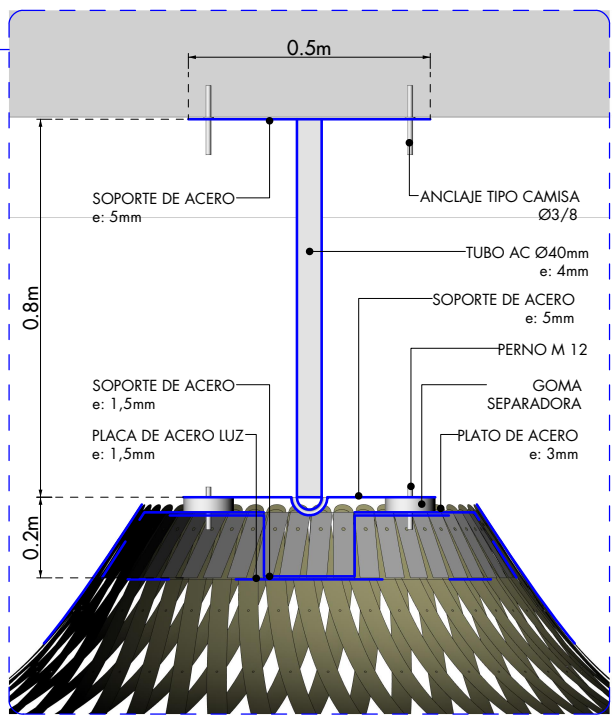

DETALLE - DIGITAL NEST 1:20

DESPIECE ISOMÉTRICO - DIGITAL NEST

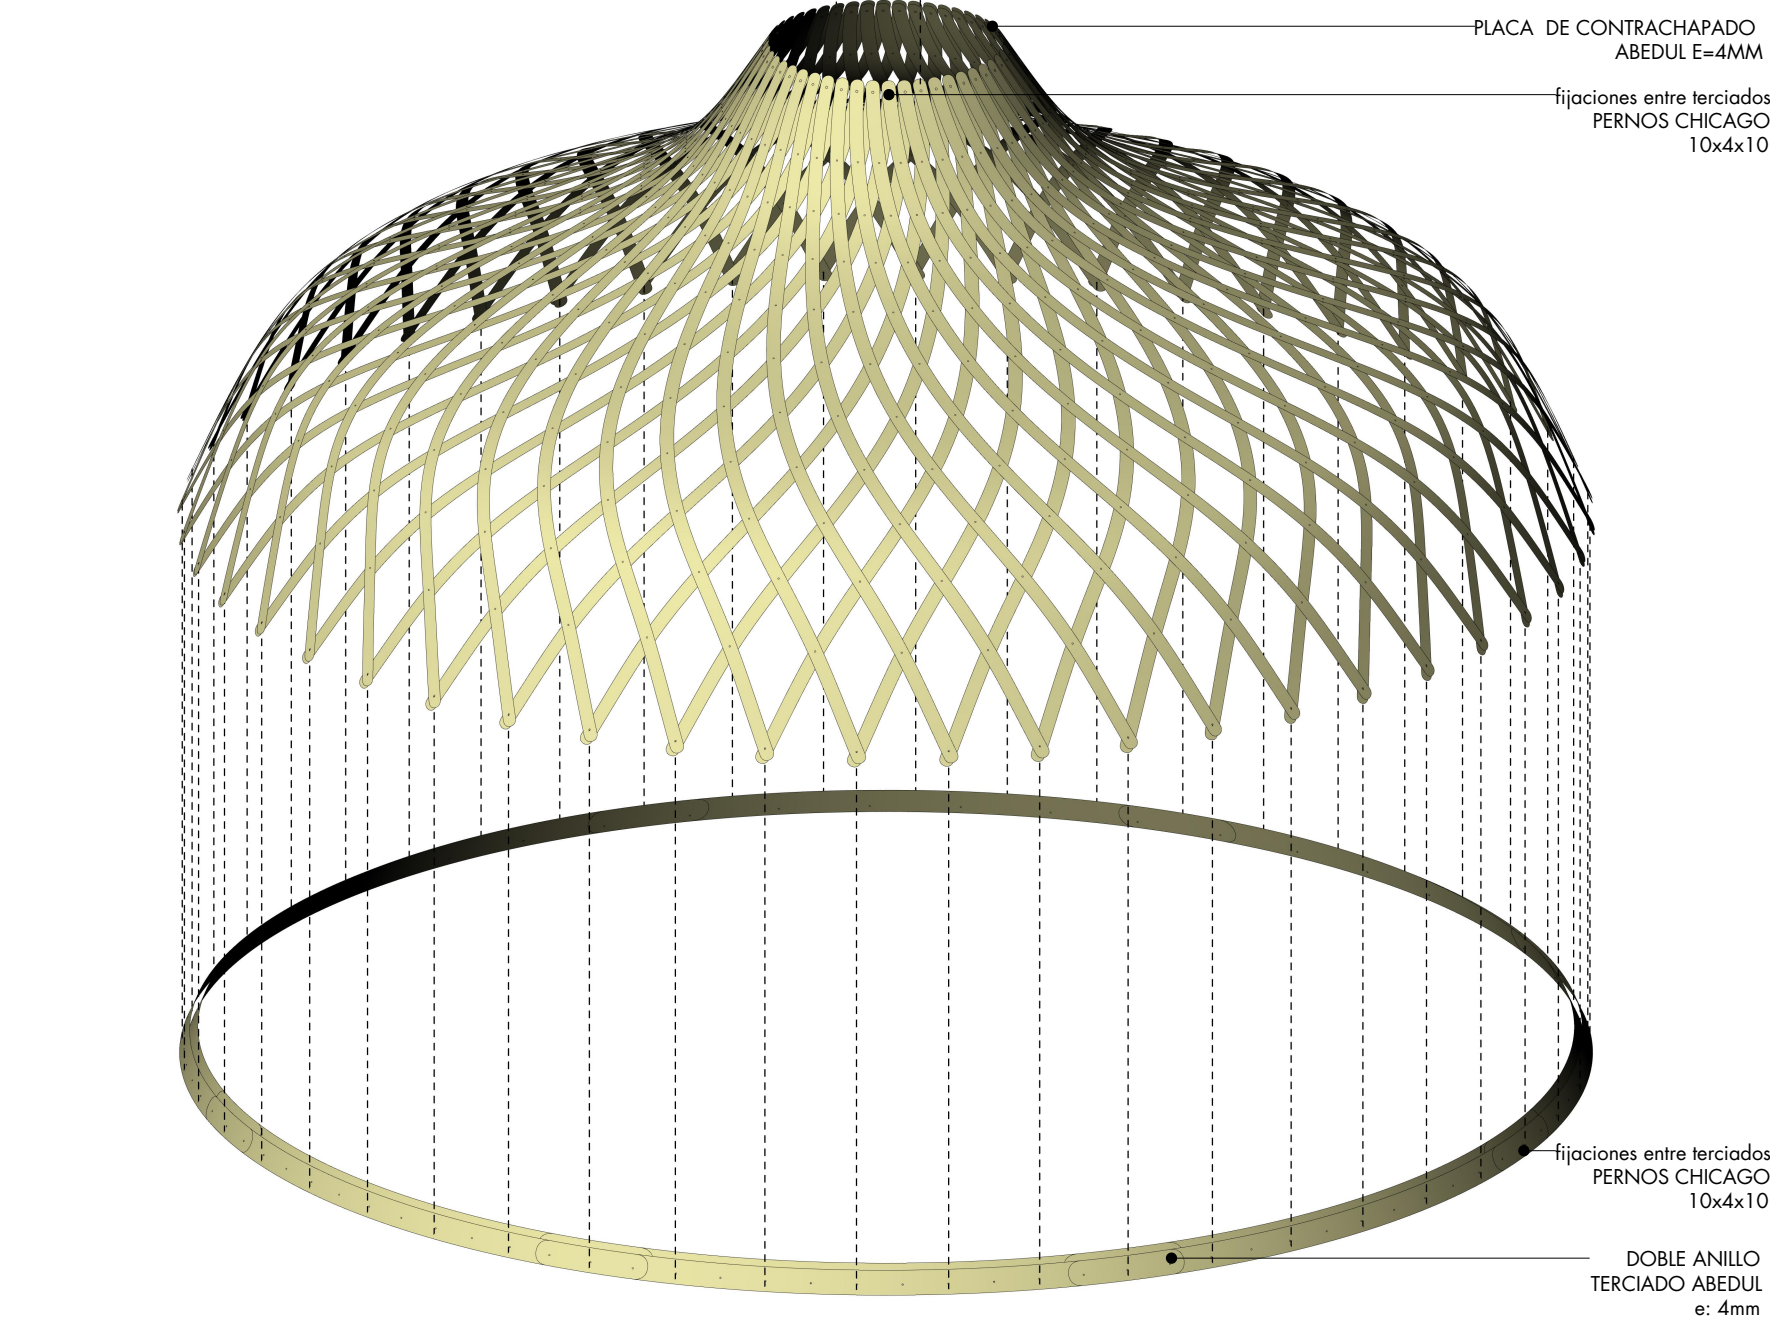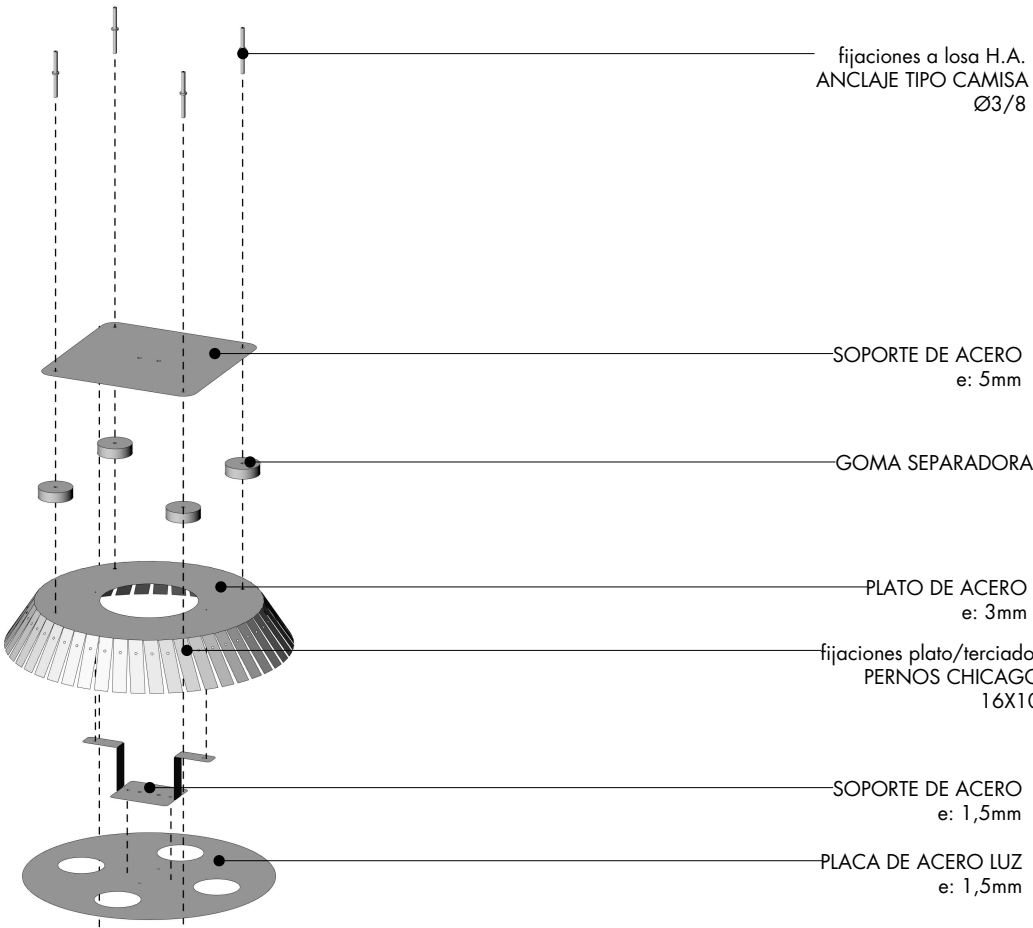

ISOMETRICA - DIGITAL NEST