


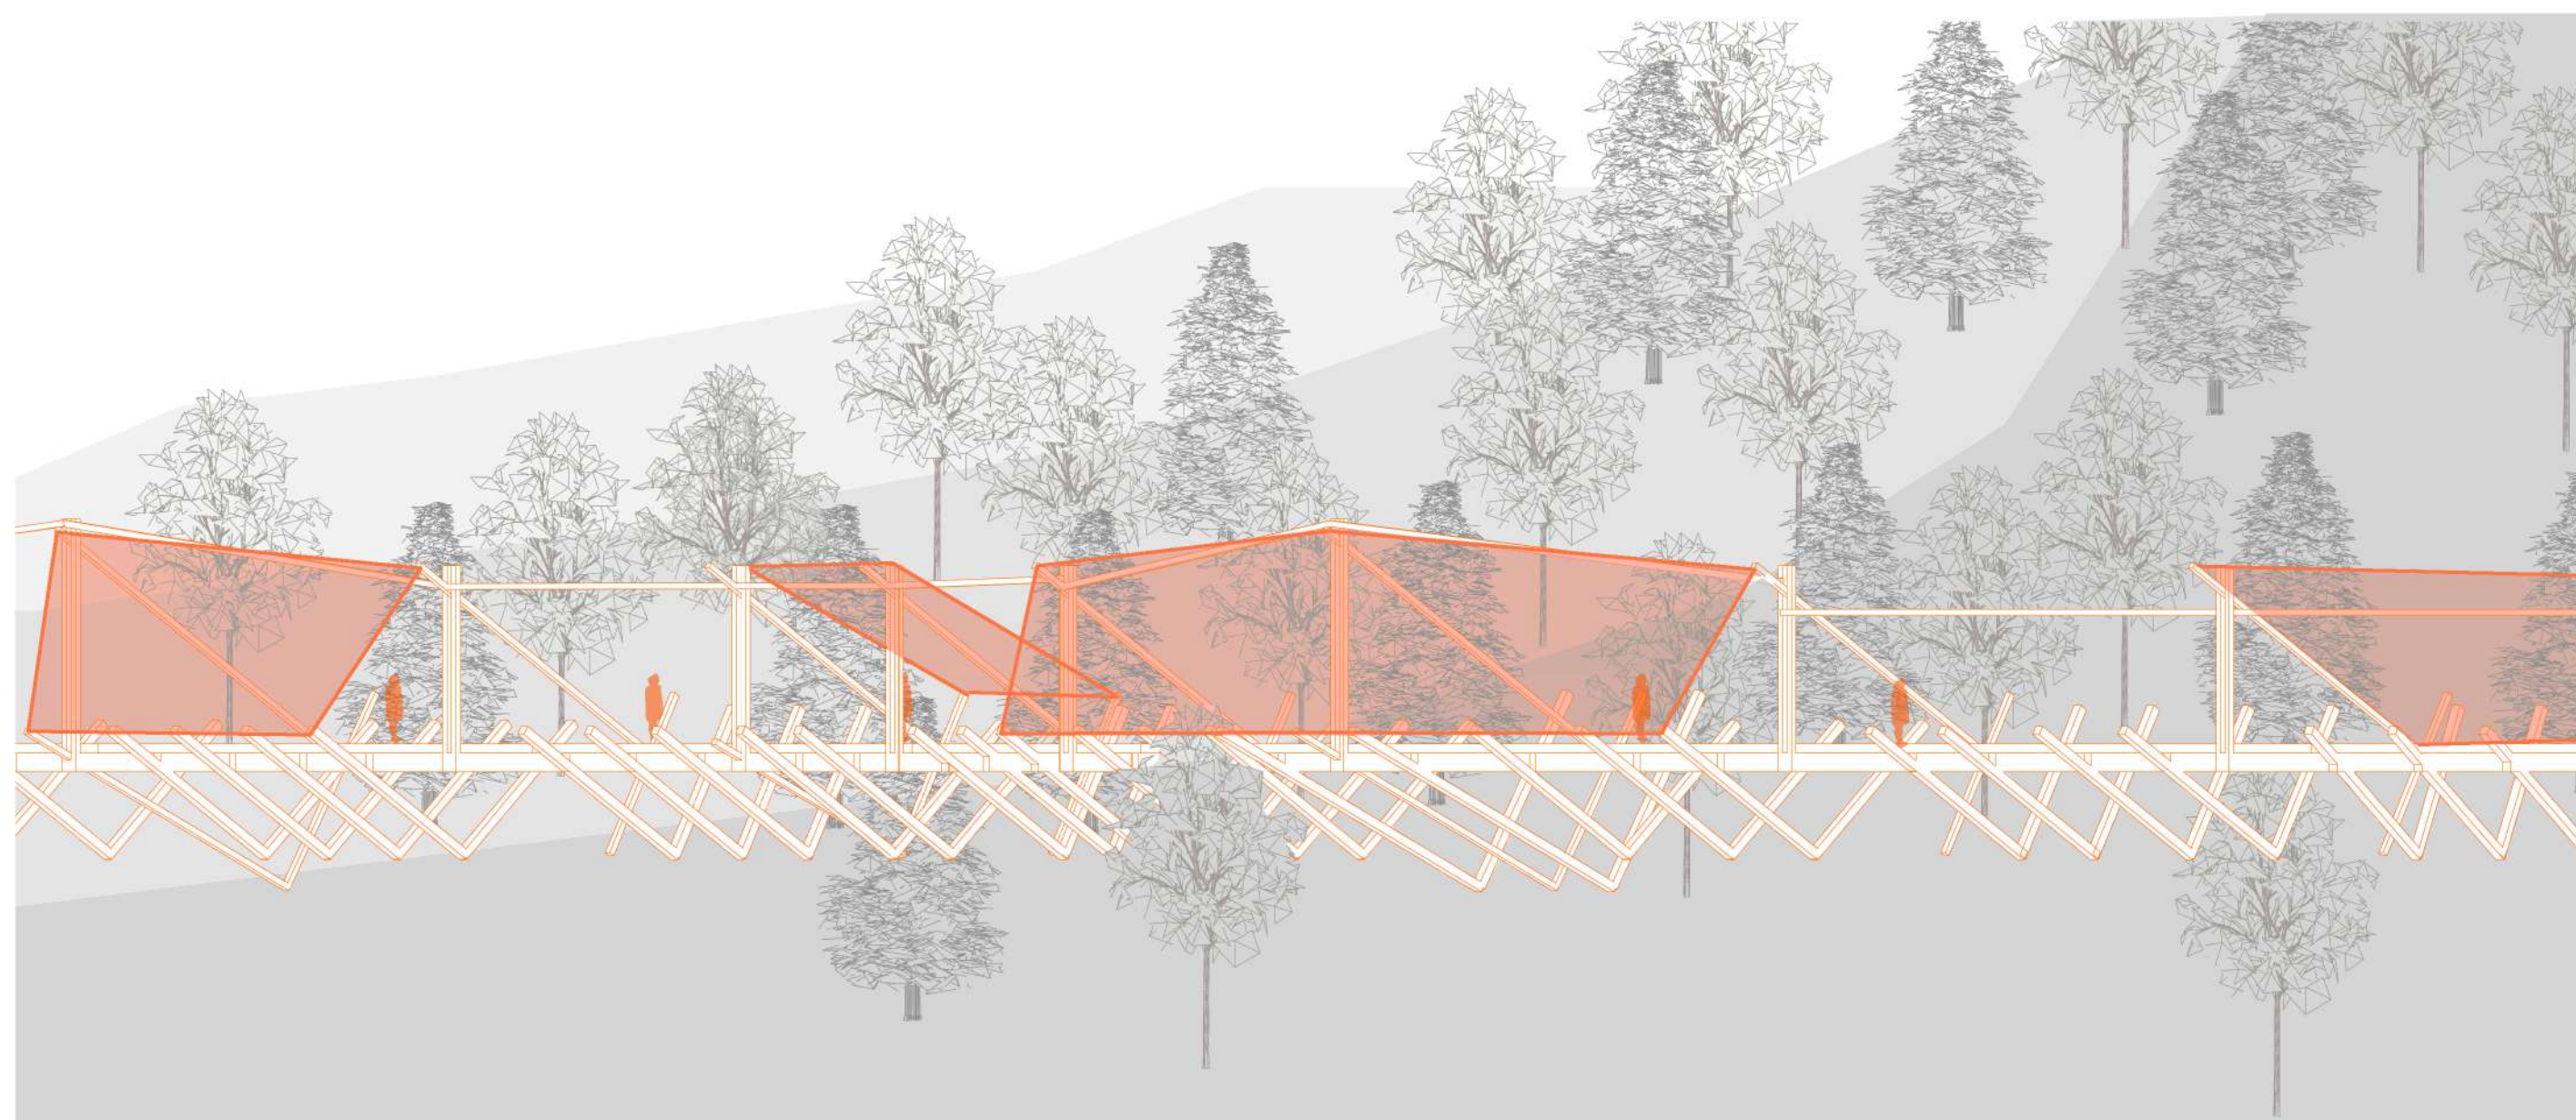


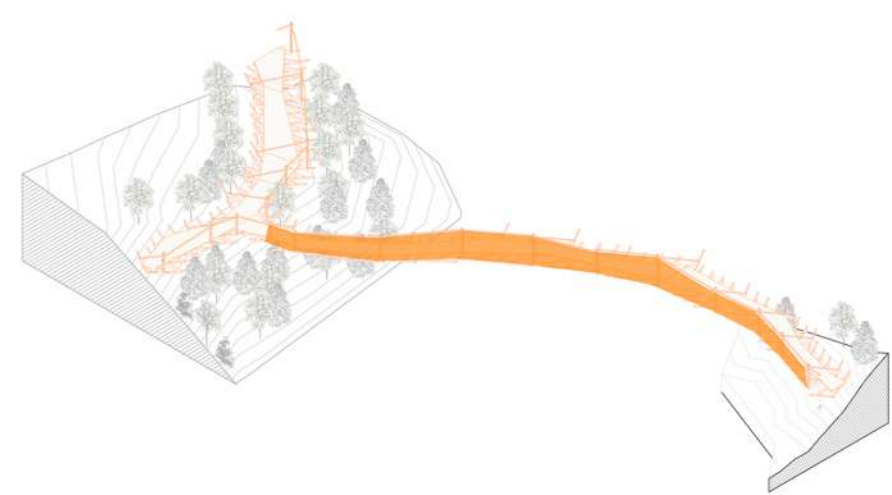


Elevacion Longitudinal
1:200

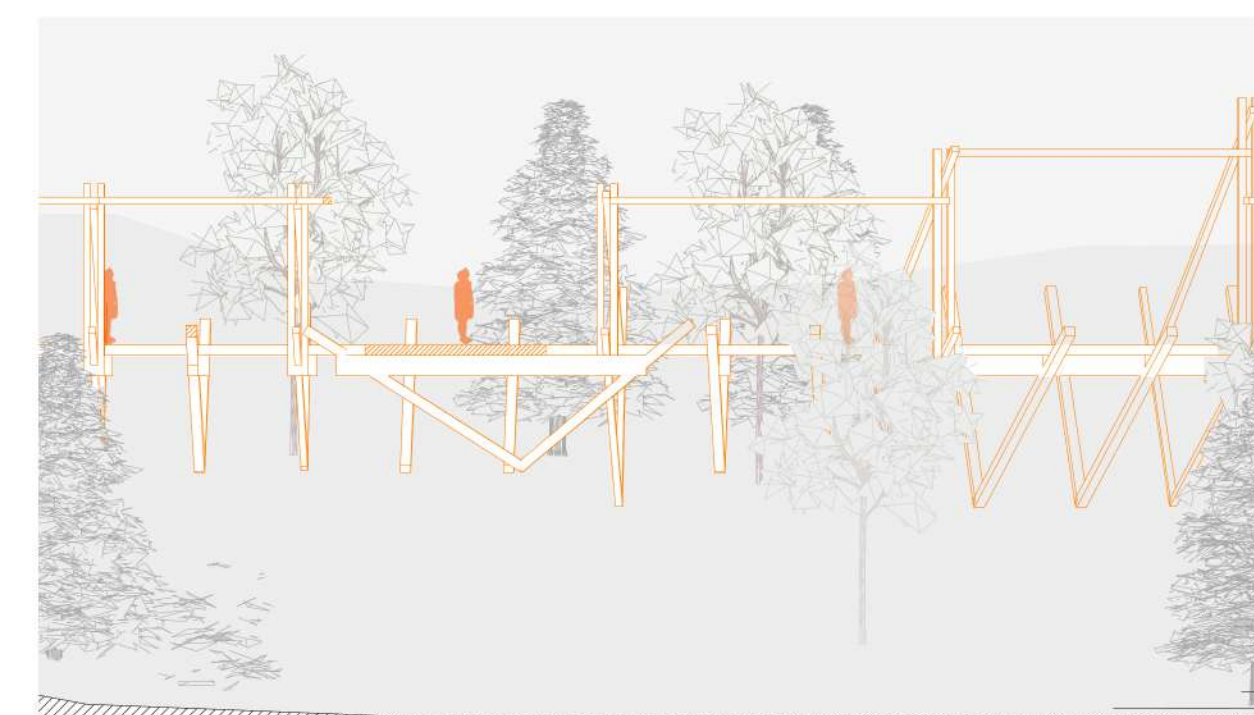



Elevacion transversal
1:200

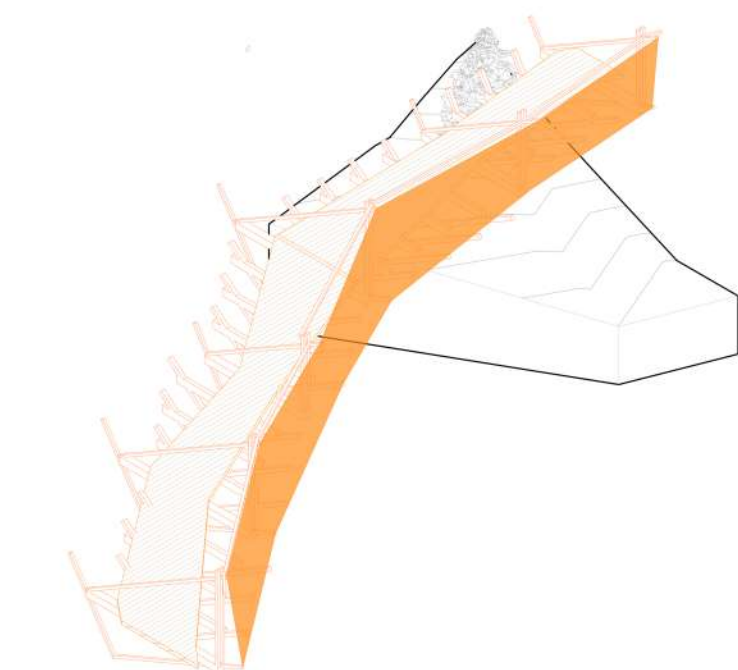


Corte Longitudinal A - A´
1:200

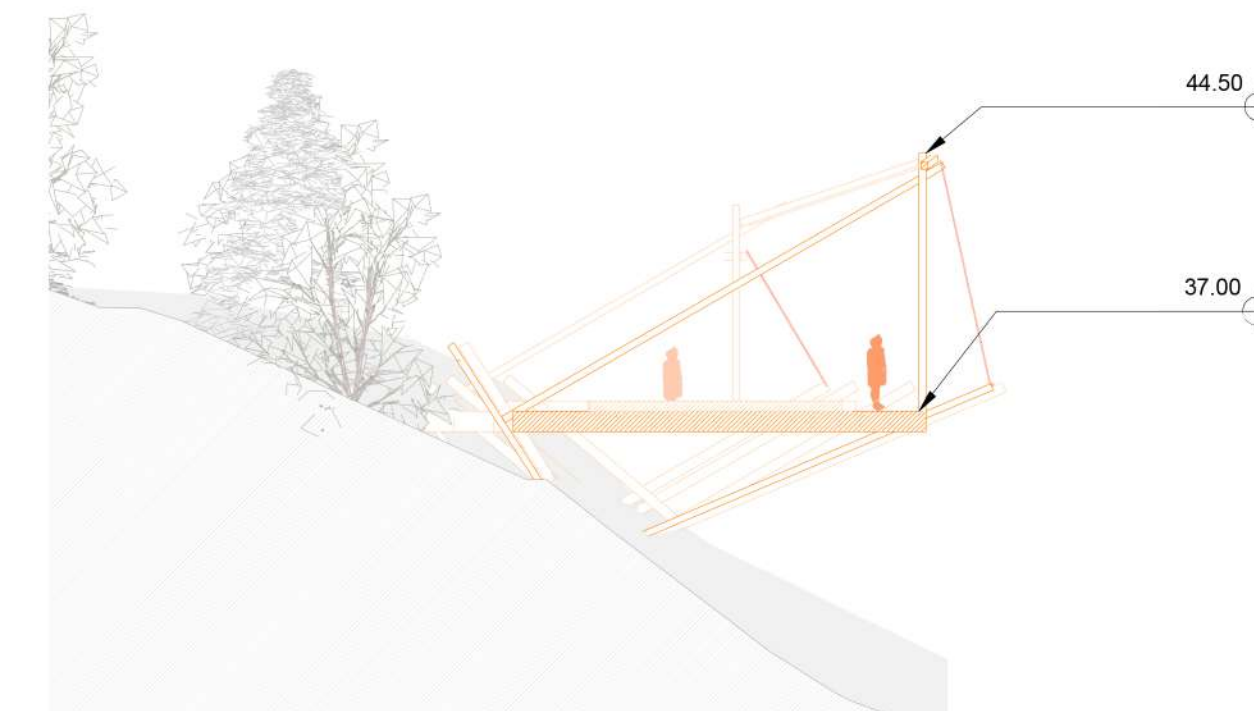

Corte Transversal C - C´
1:200

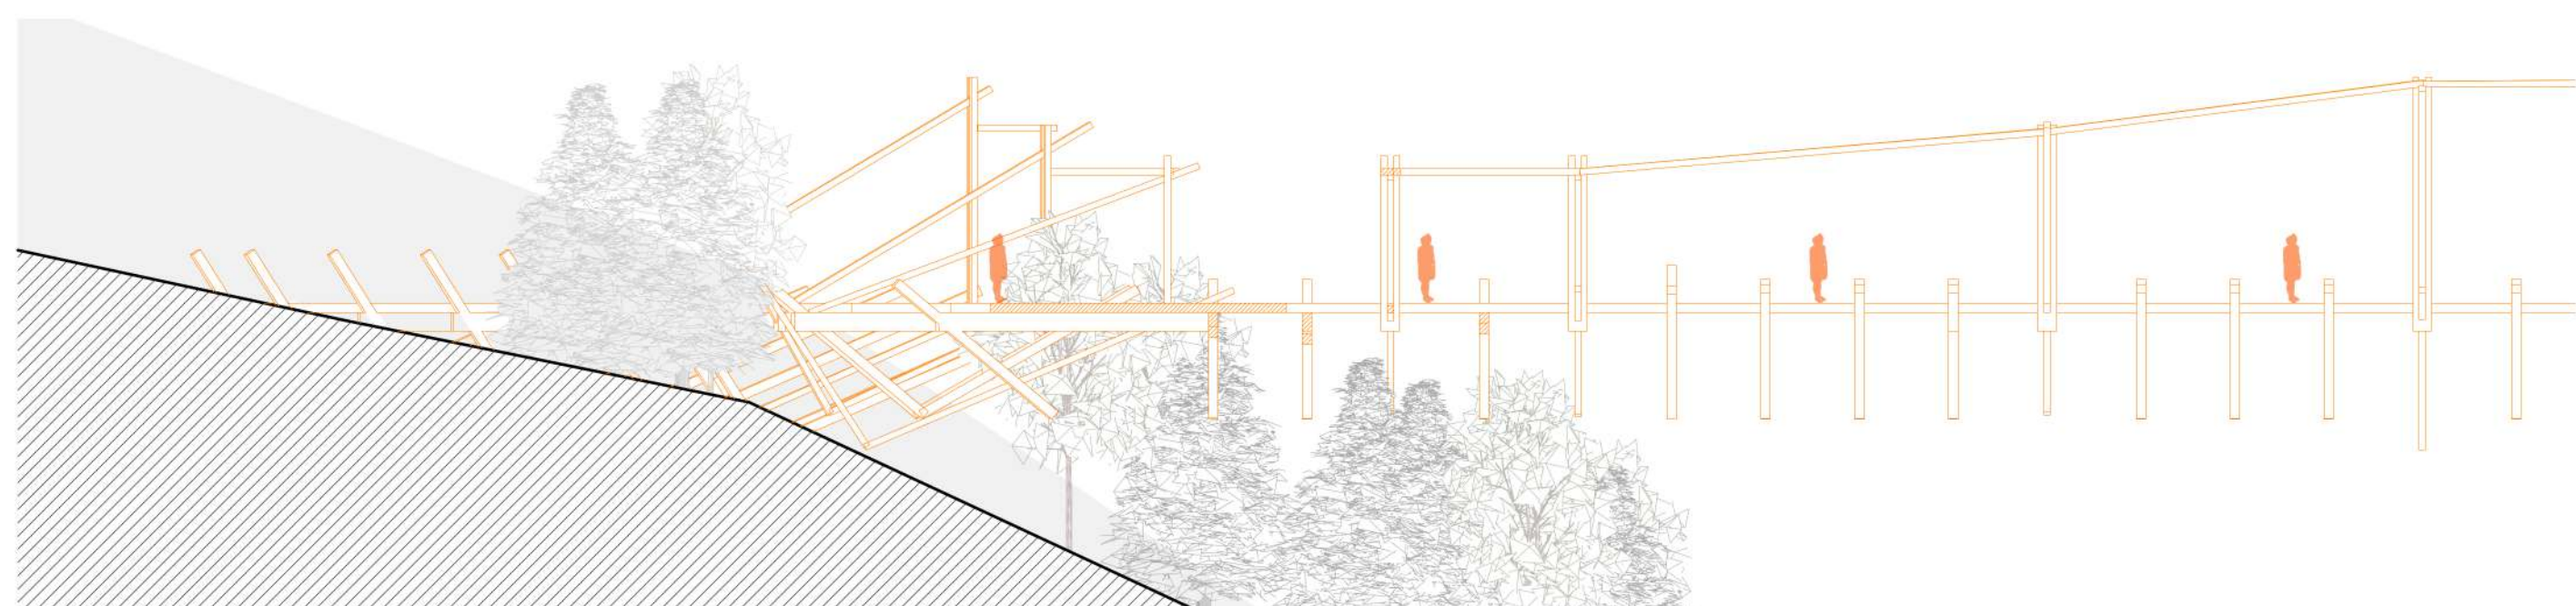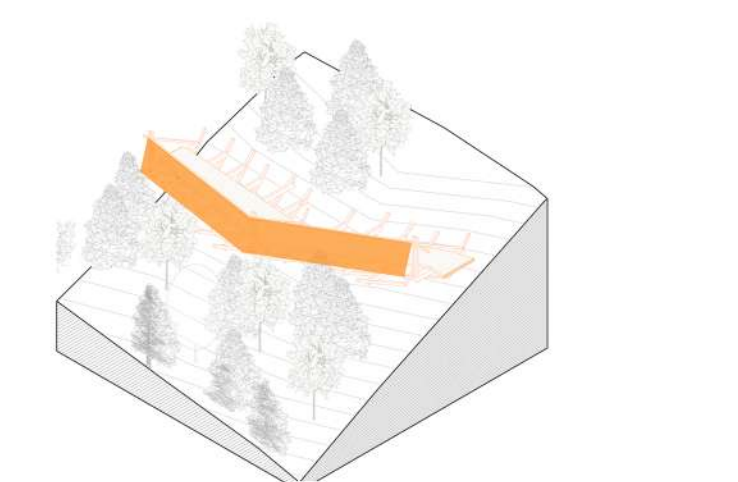

Corte Longitudinal B - B´
1:200

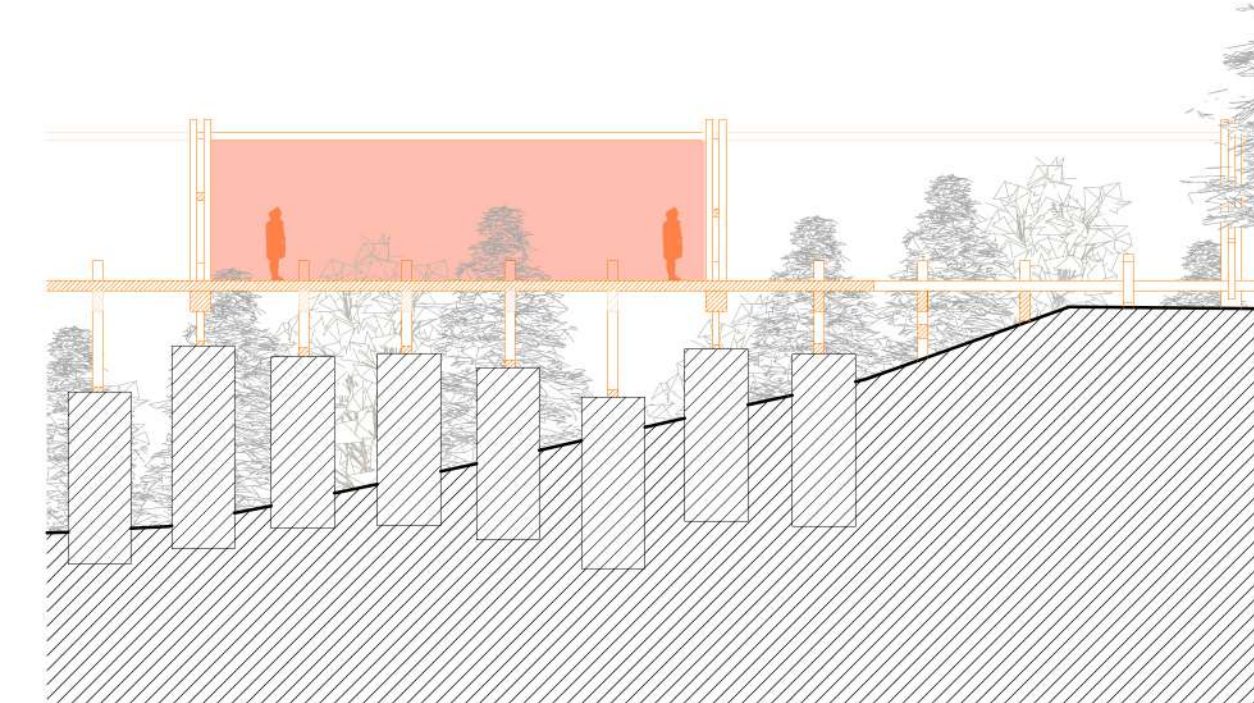

Corte Tranversal D - D´
1:200

