



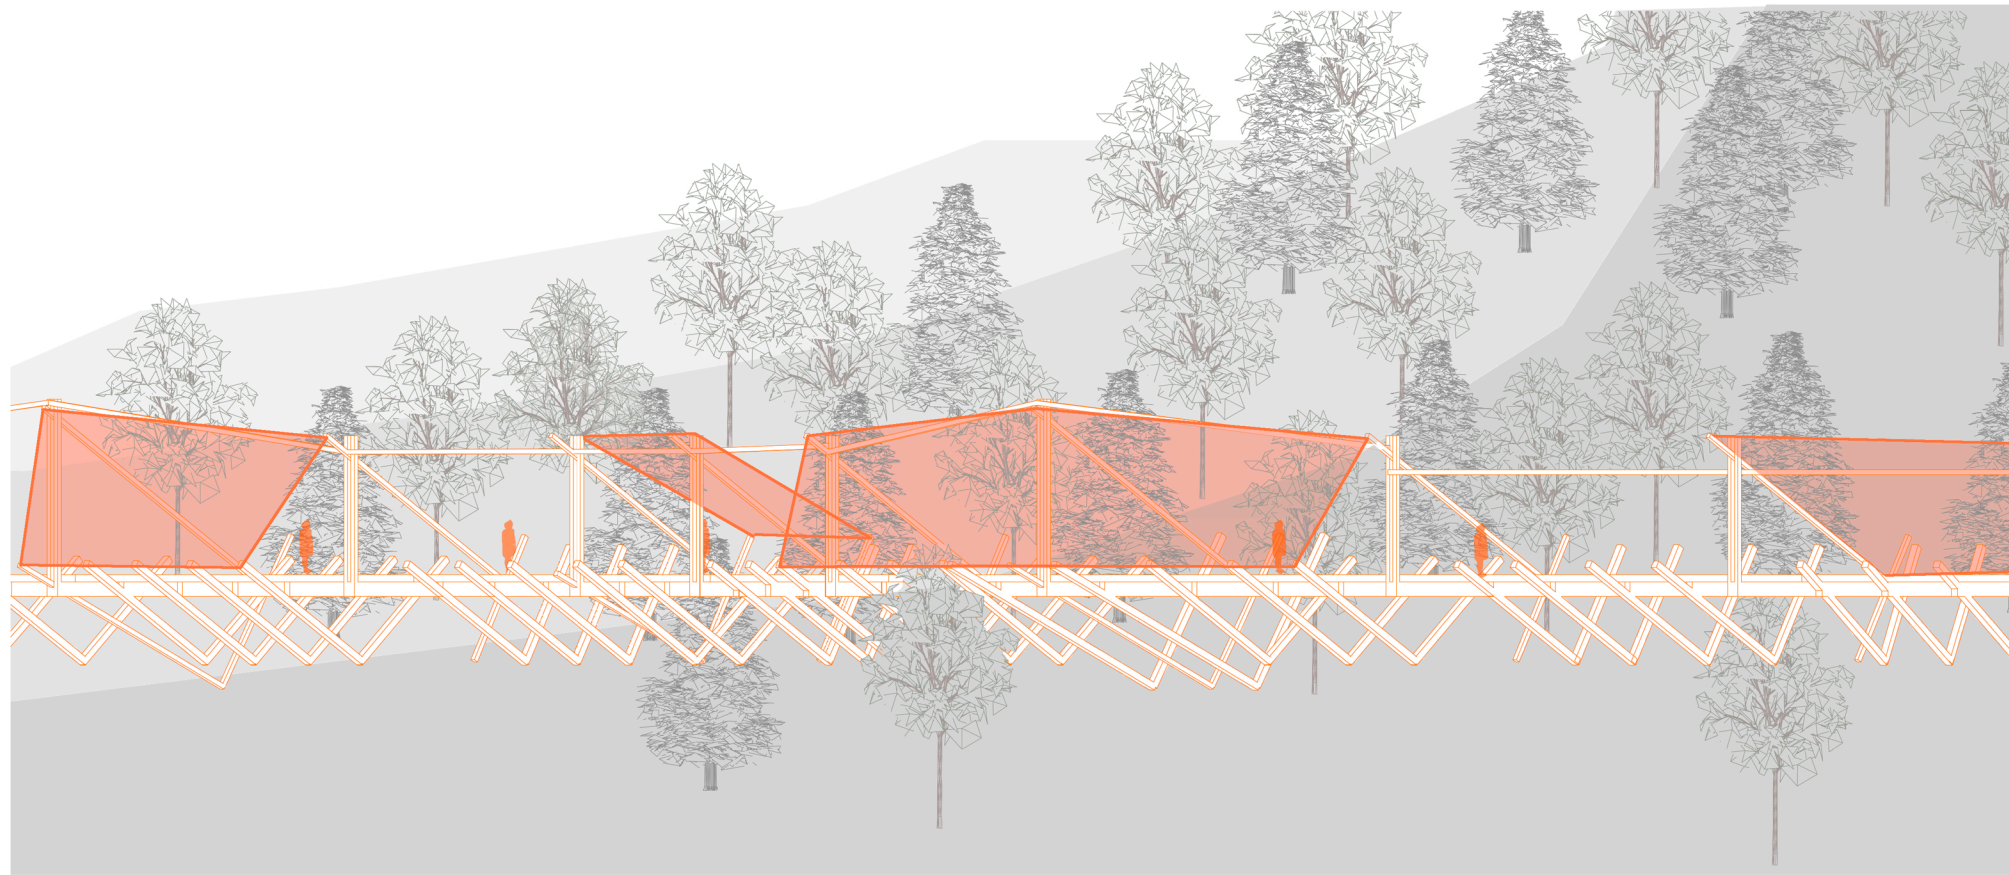



Elevacion Longitudinal
1:200




Elevacion transversal
1:200

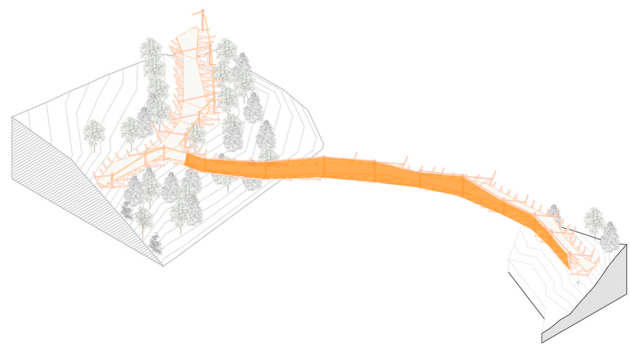


Corte Longitudinal A - A'
1:200

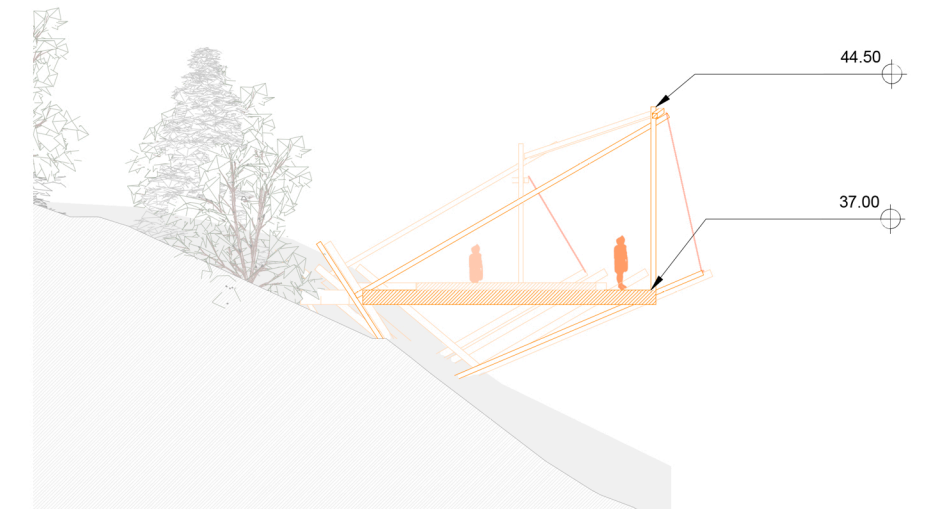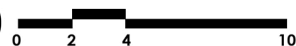

Corte Transversal C - C'
1:200

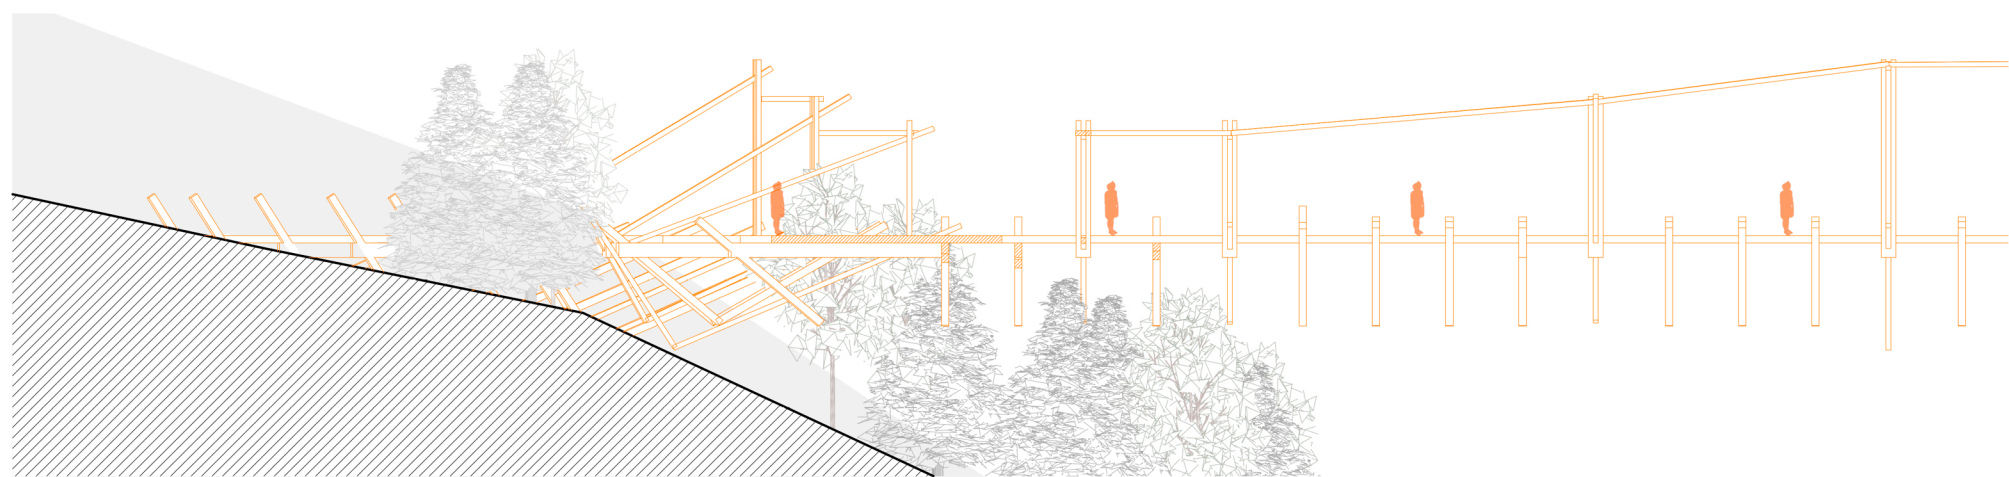

Corte Longitudinal B - B'
1:200

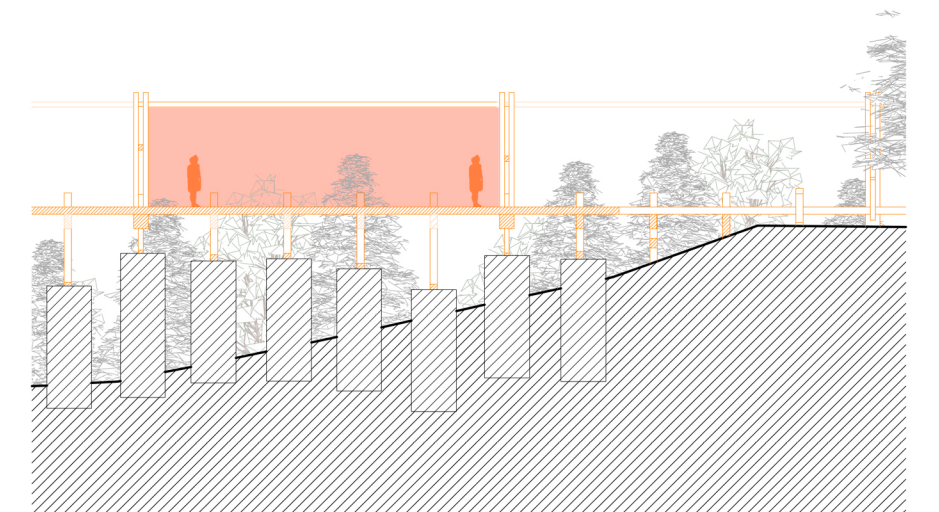

Corte Tranversal D - D'
1:200

