



L21 TRAMO 01-02-03

CATALOGO CONSTRUCTIVO

ISOMÉTRICA

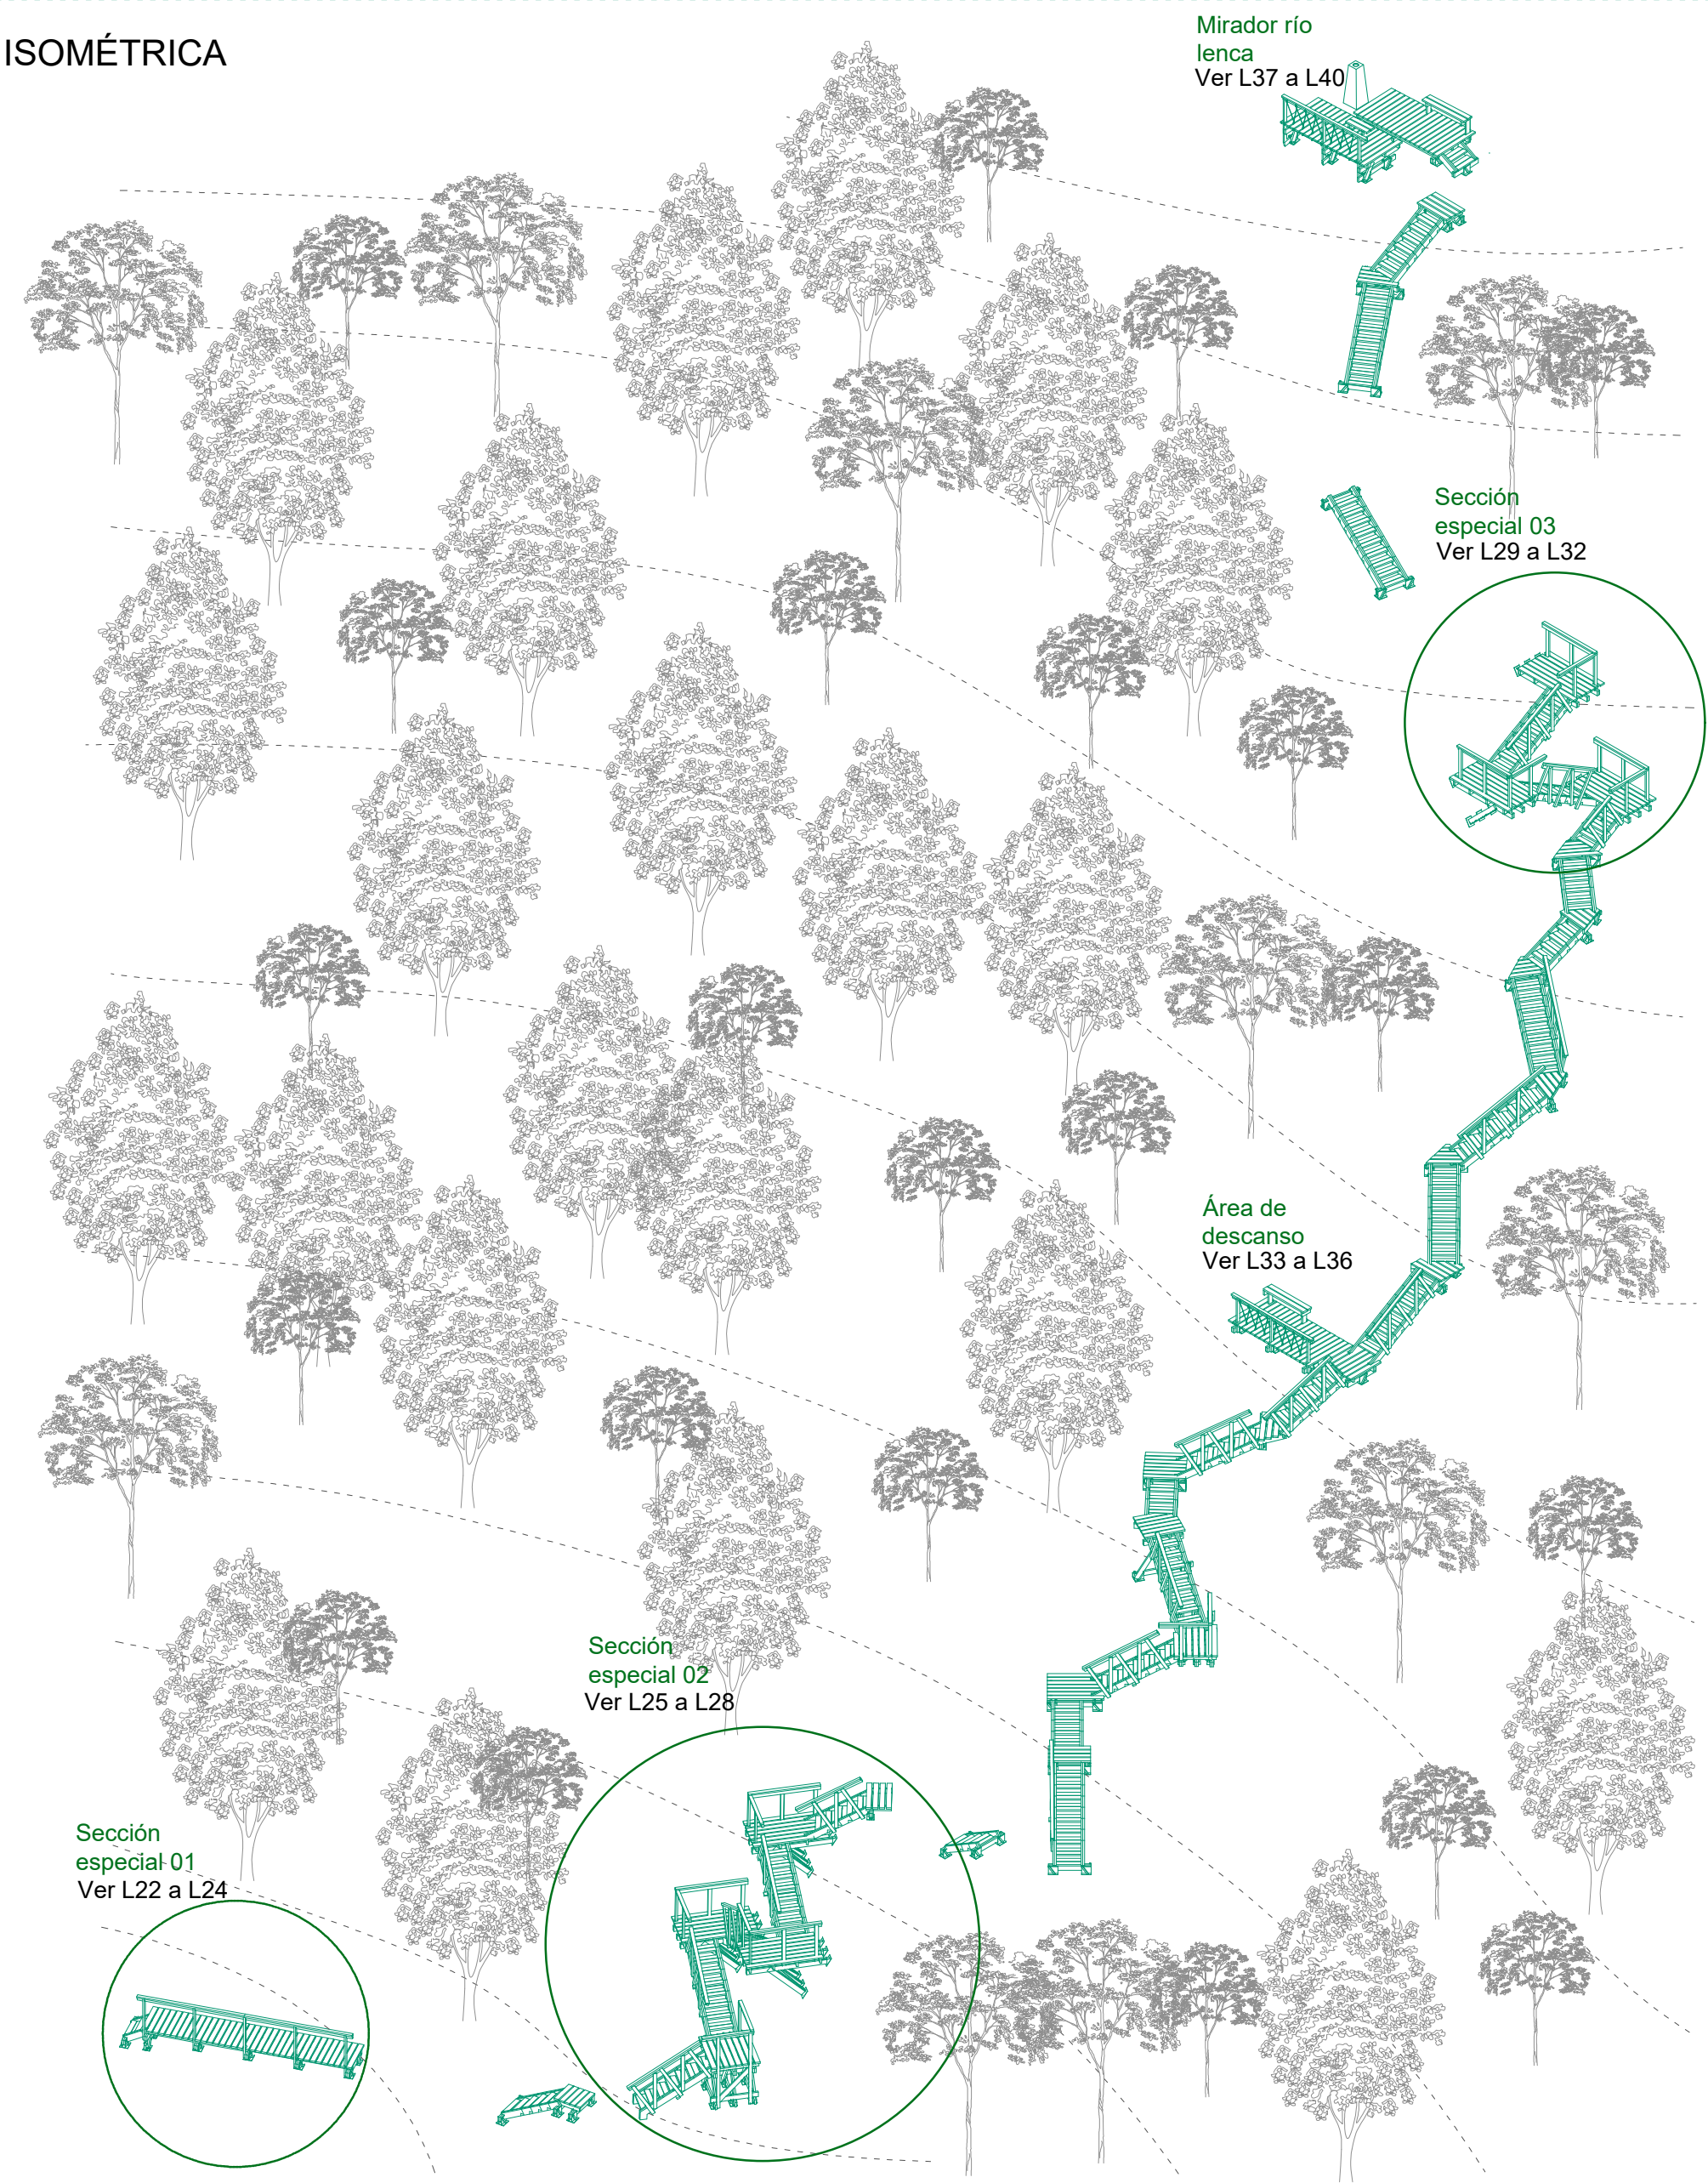

ISOMÉTRICA GENERAL

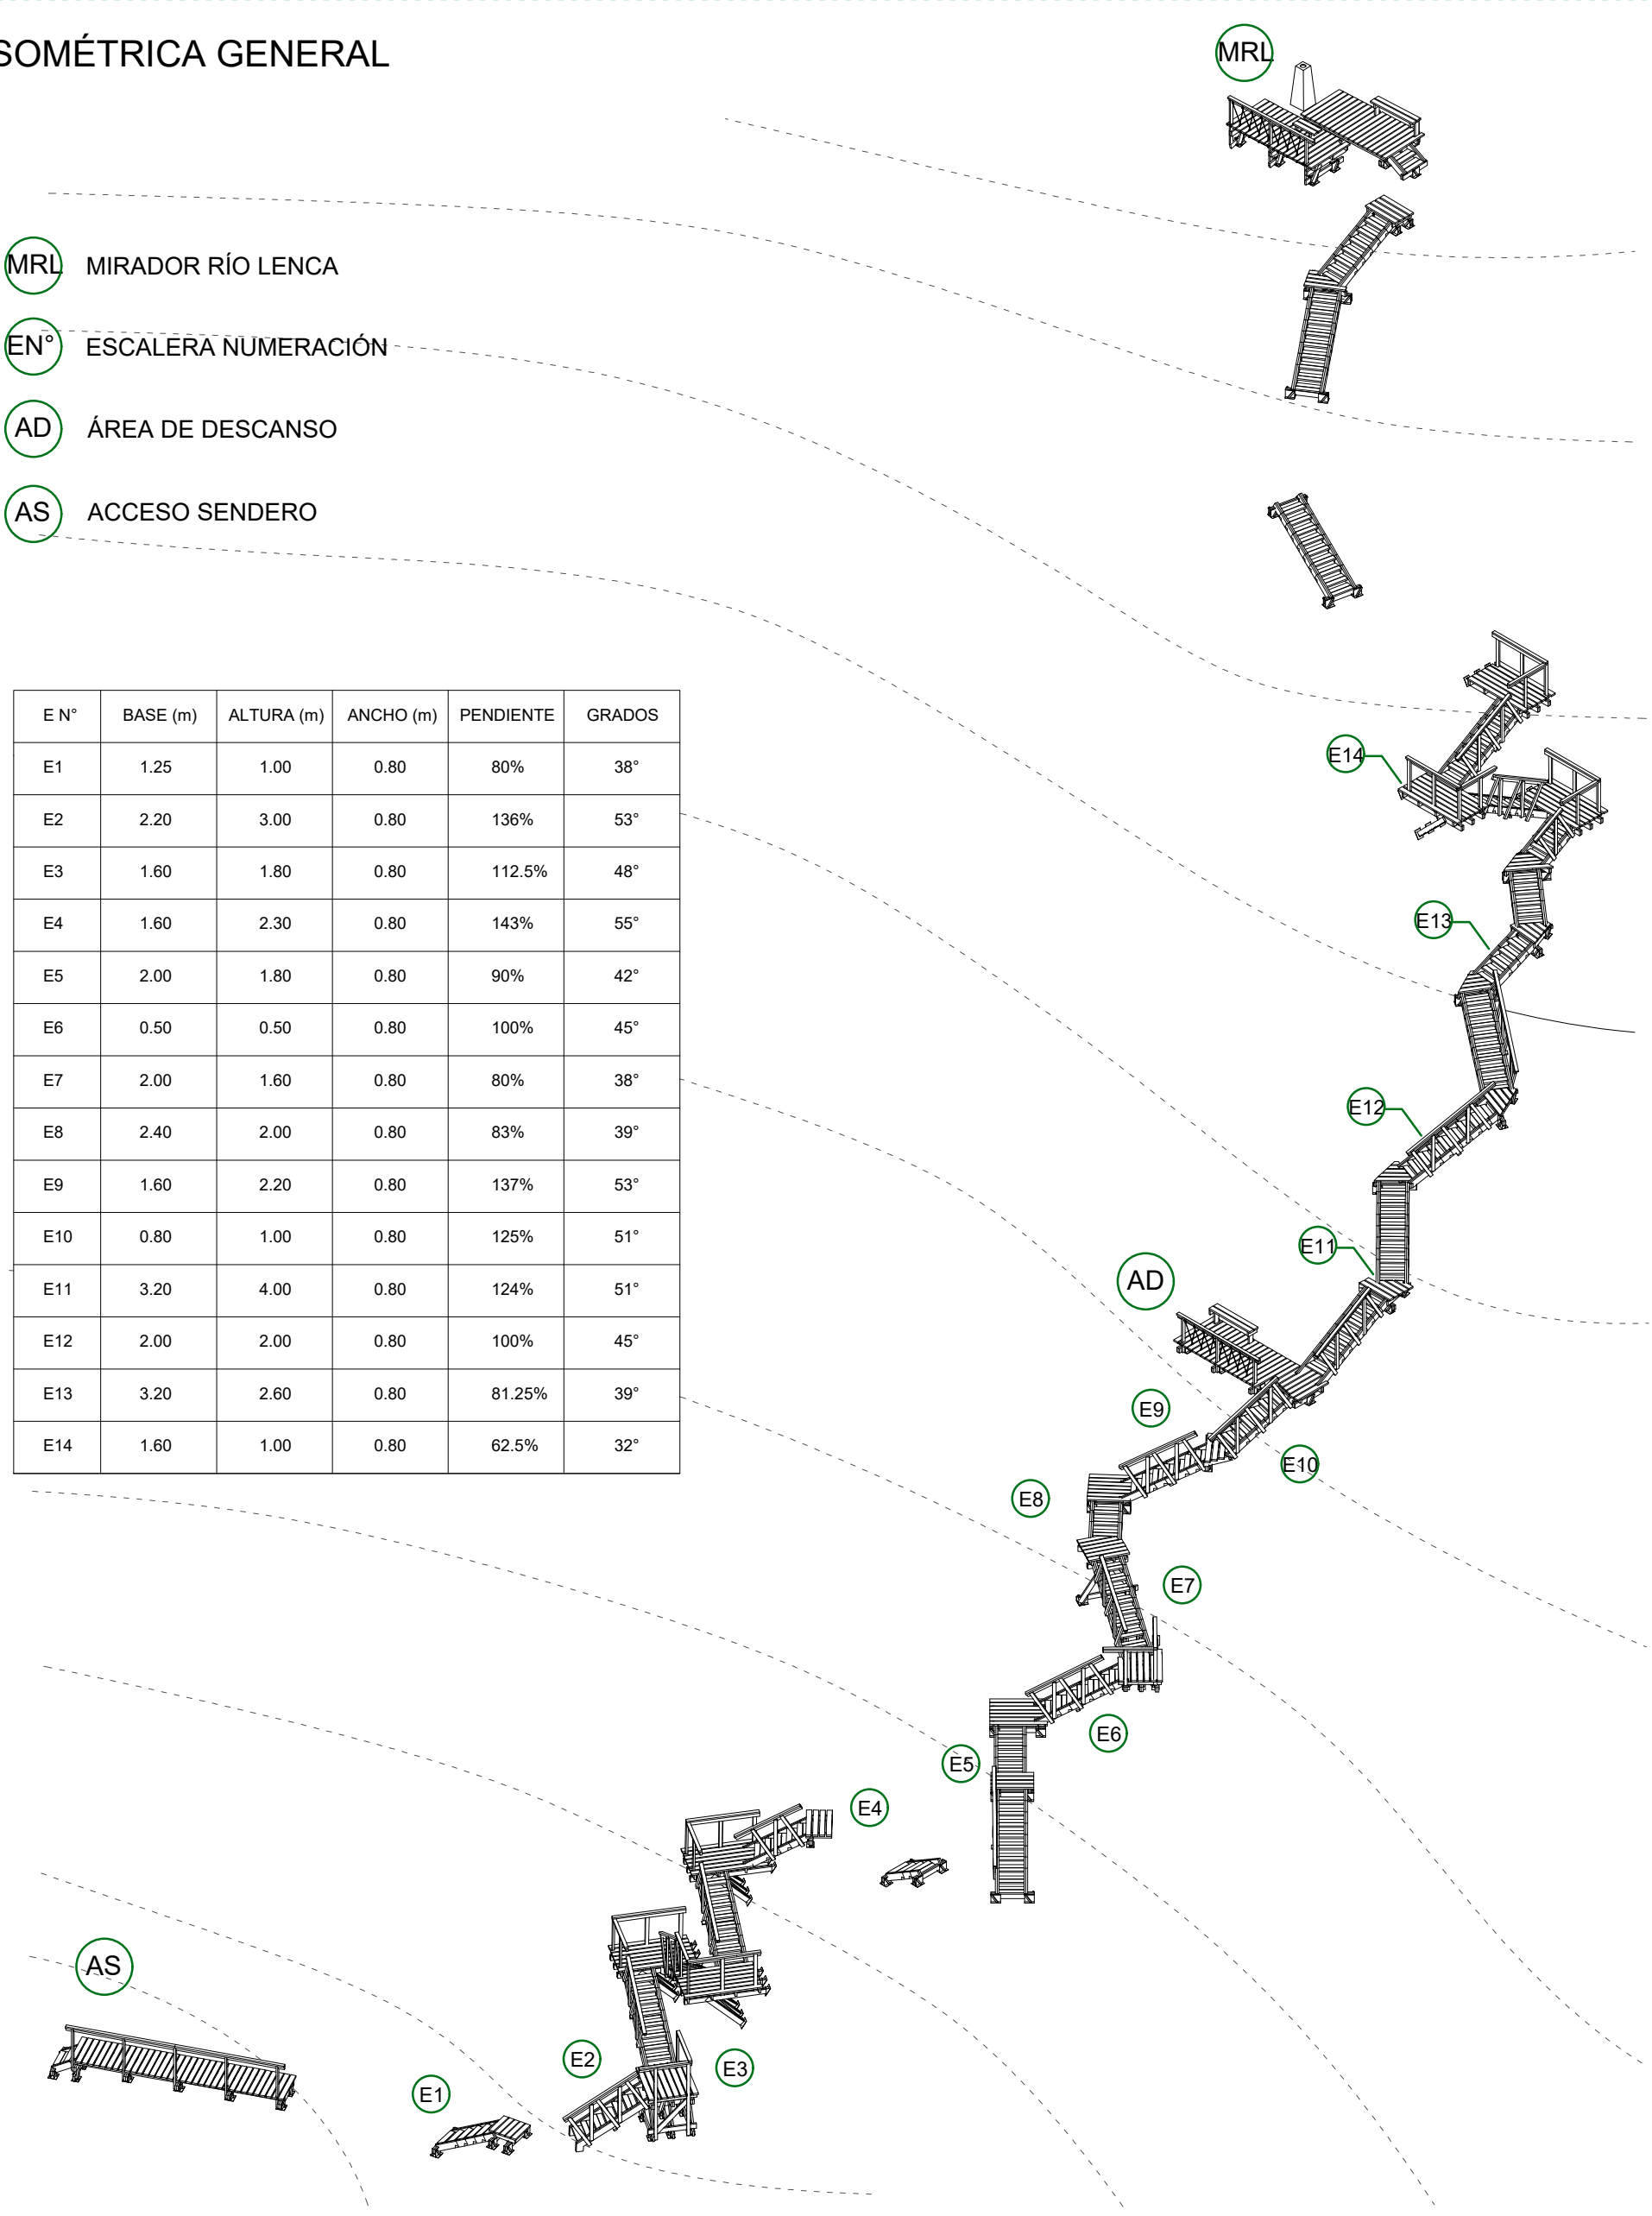

E N°	BASE (m)	ALTURA (m)	ANCHO (m)	PENDIENTE	GRADOS
E1	1.25	1.00	0.80	80%	38°
E2	2.20	3.00	0.80	136%	53°
E3	1.60	1.80	0.80	112.5%	48°
E4	1.60	2.30	0.80	143%	55°
E5	2.00	1.80	0.80	90%	42°
E6	0.50	0.50	0.80	100%	45°
E7	2.00	1.60	0.80	80%	38°
E8	2.40	2.00	0.80	83%	39°
E9	1.60	2.20	0.80	137%	53°
E10	0.80	1.00	0.80	125%	51°
E11	3.20	4.00	0.80	124%	51°
E12	2.00	2.00	0.80	100%	45°
E13	3.20	2.60	0.80	81.25%	39°
E14	1.60	1.00	0.80	62.5%	32°