


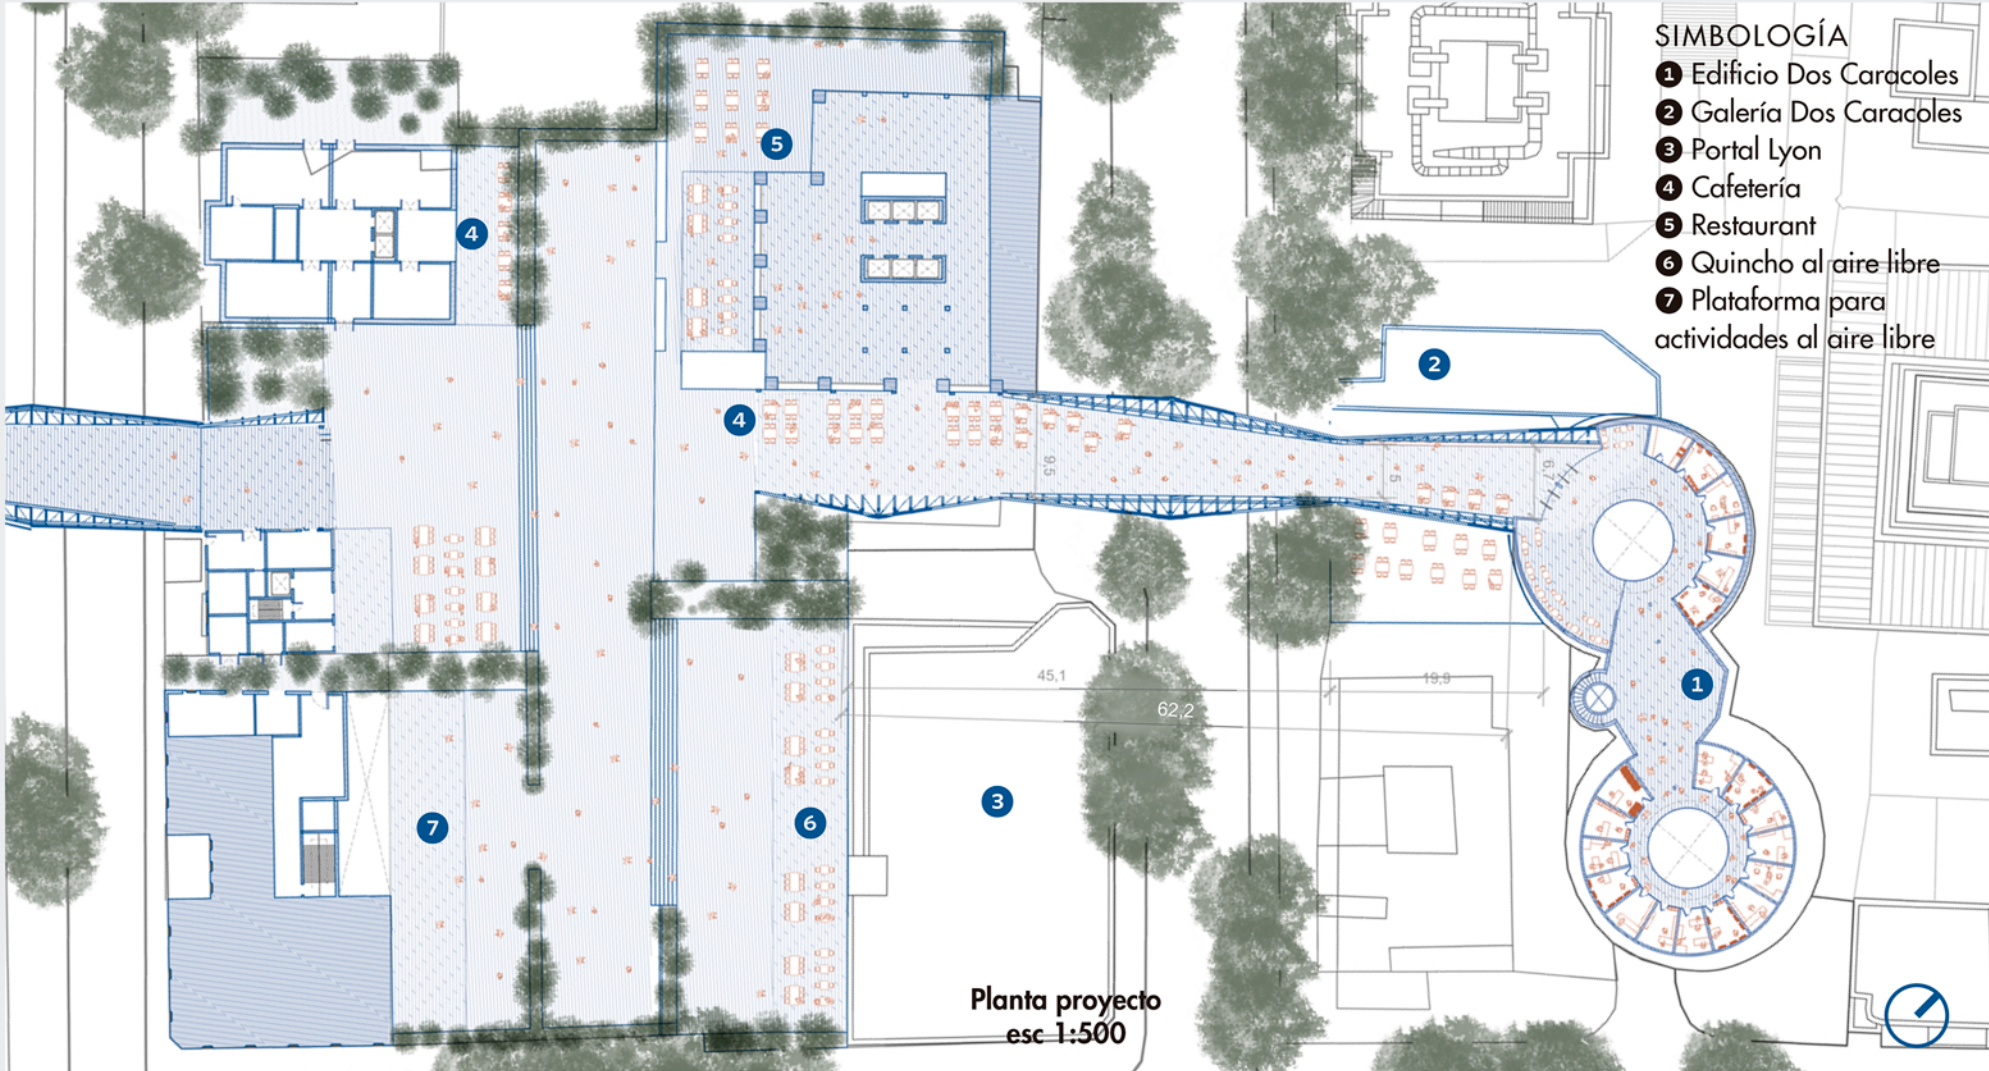


N +13,3 m

N +10,2 m

N +5 m

N ±0 m

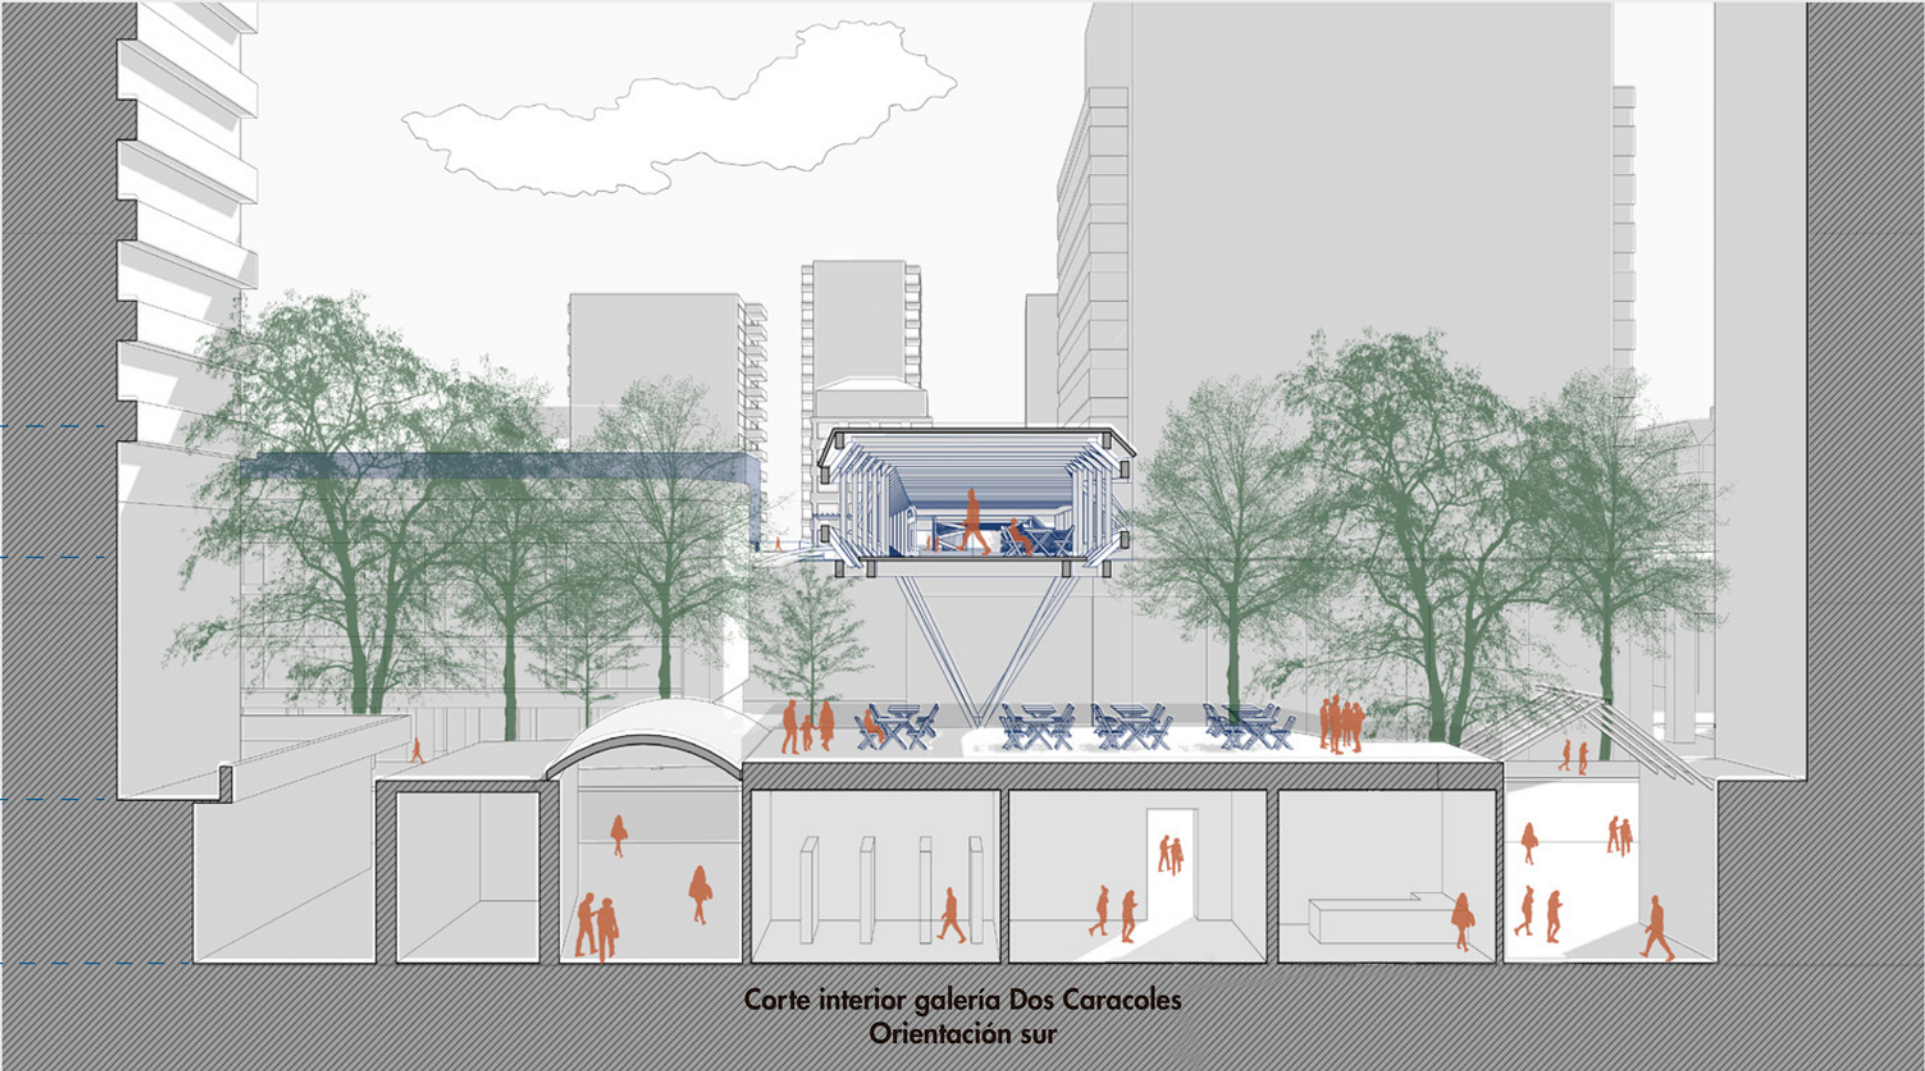

N +13,3 m

N +10,2 m

N +5 m

N ±0 m

Corte puente Nueva de Lyon
esc 1:500 | Orientación poniente