


CORTE PROGRAMATICO



CORTE TRANSVERSAL ESCALA 1:150

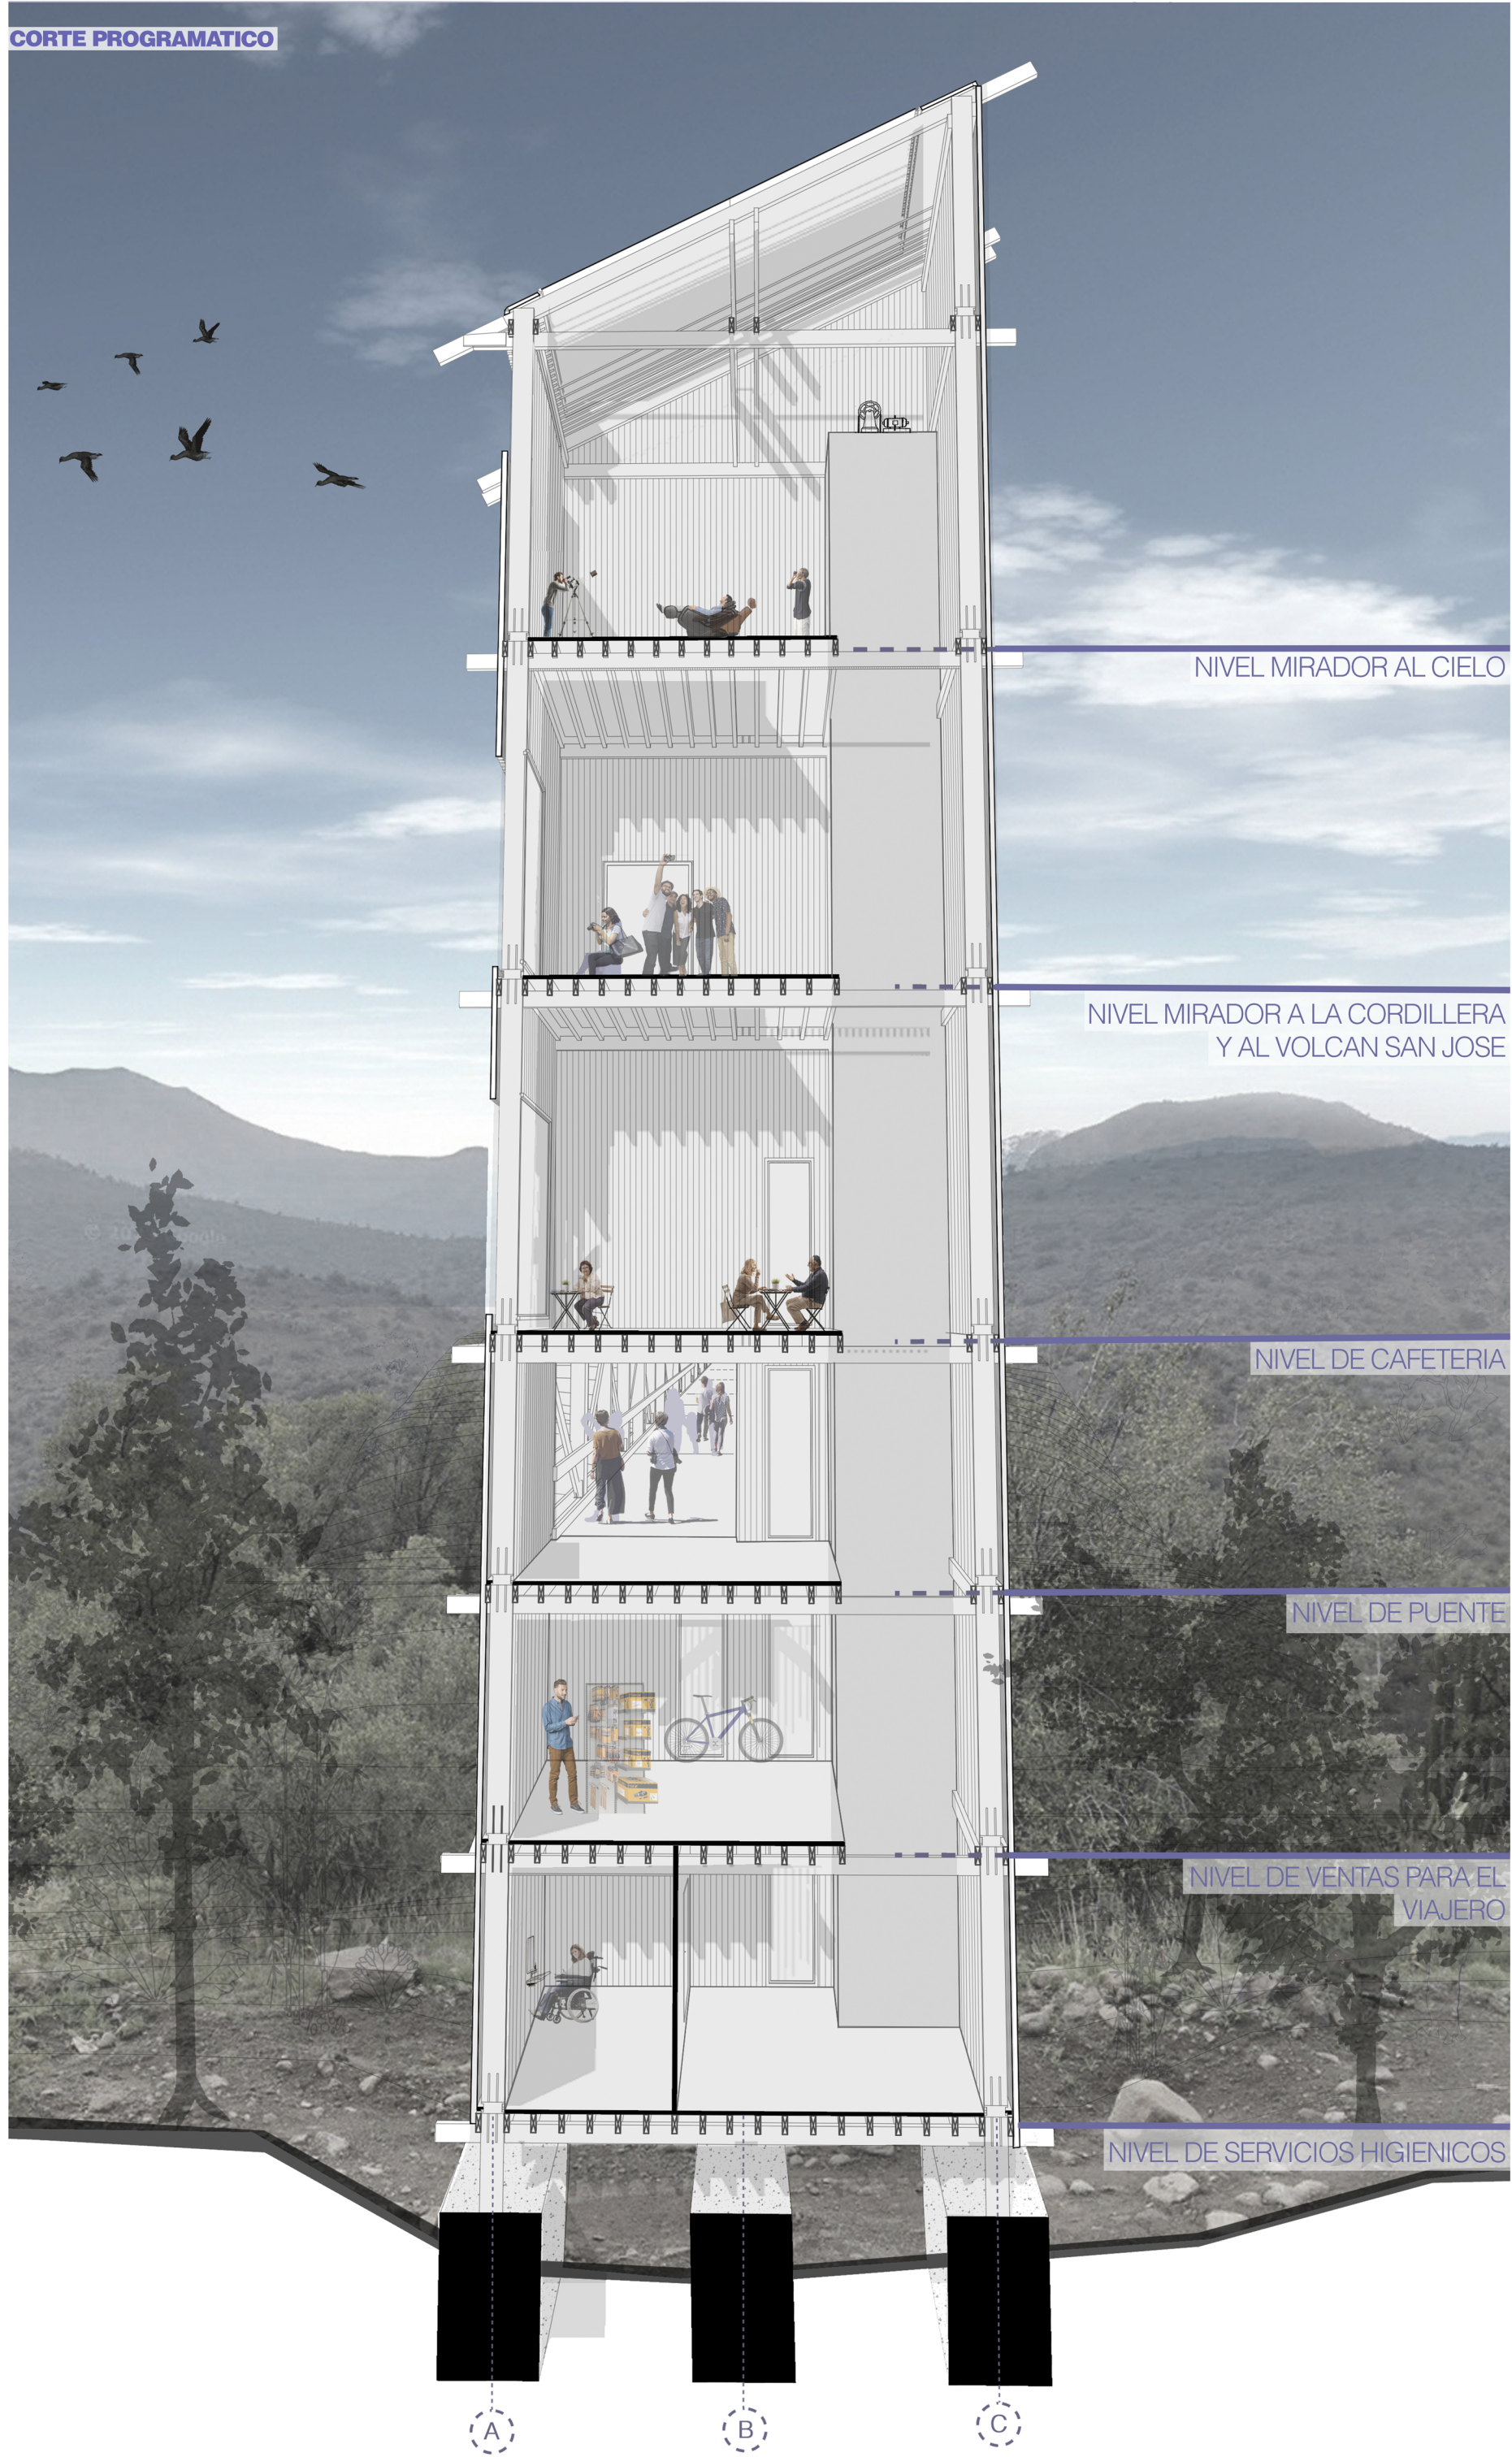