

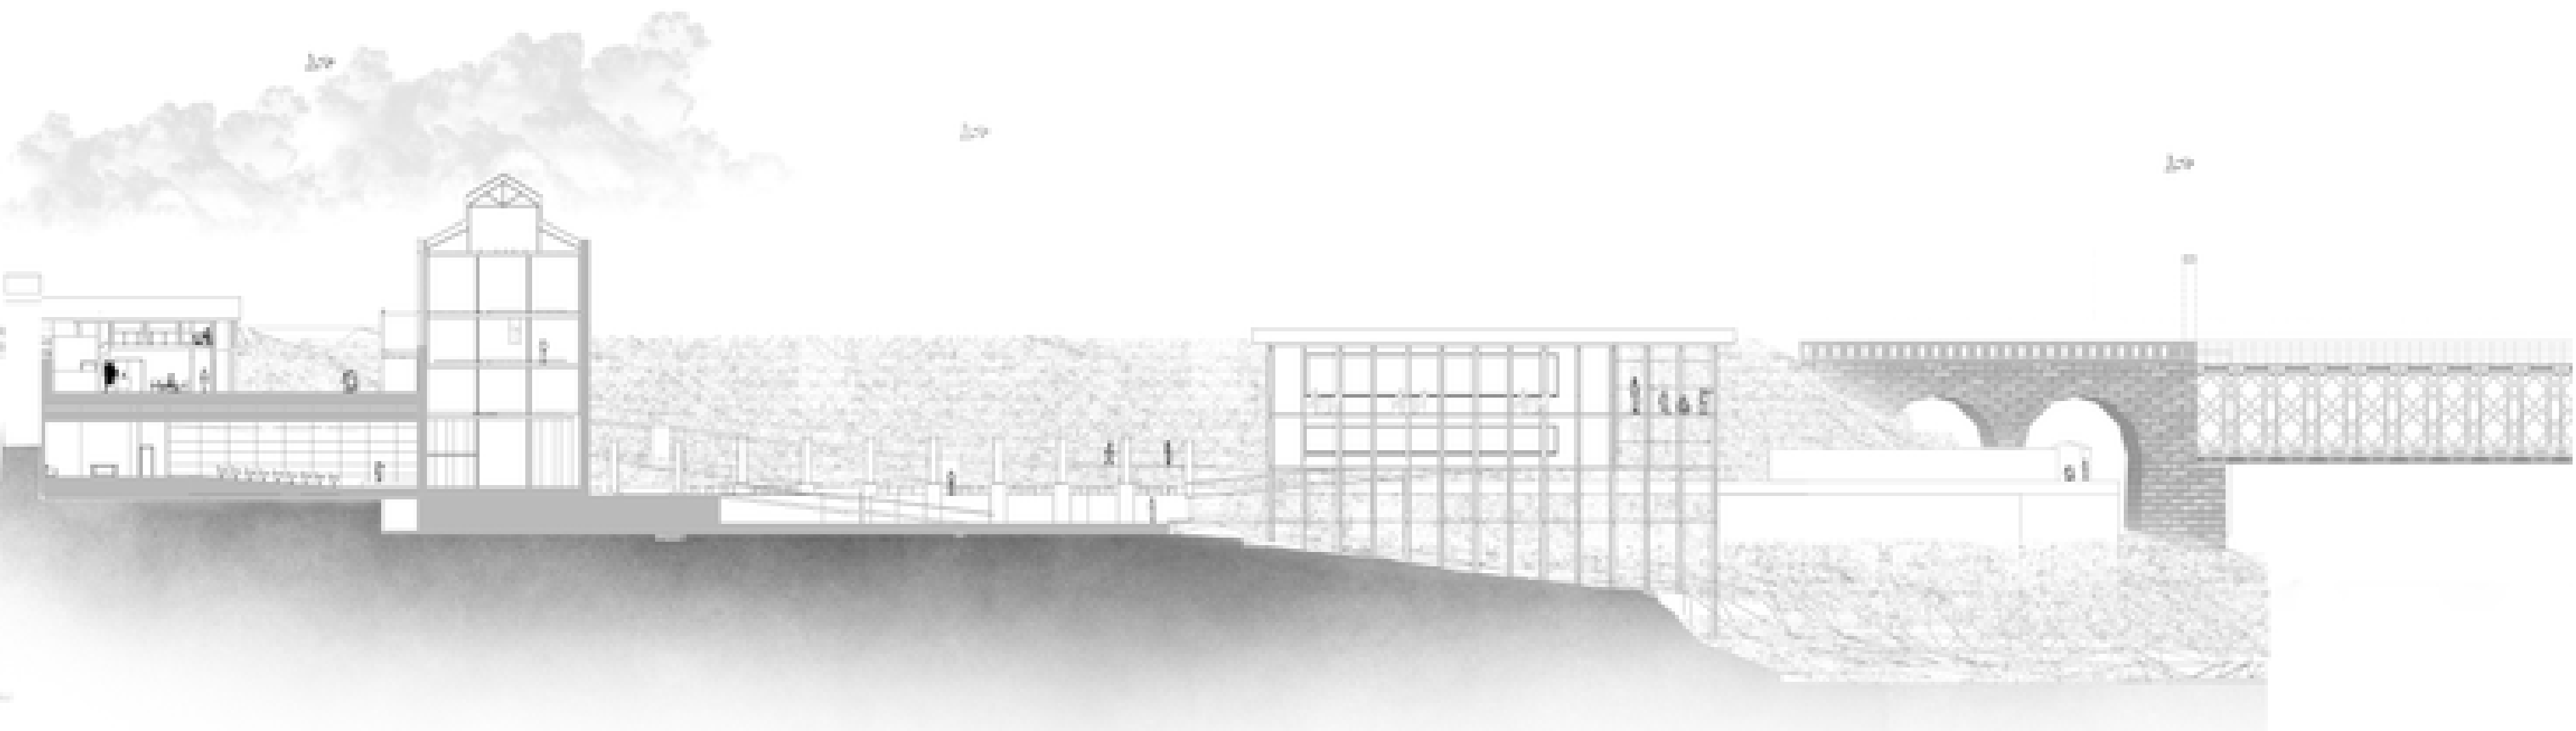
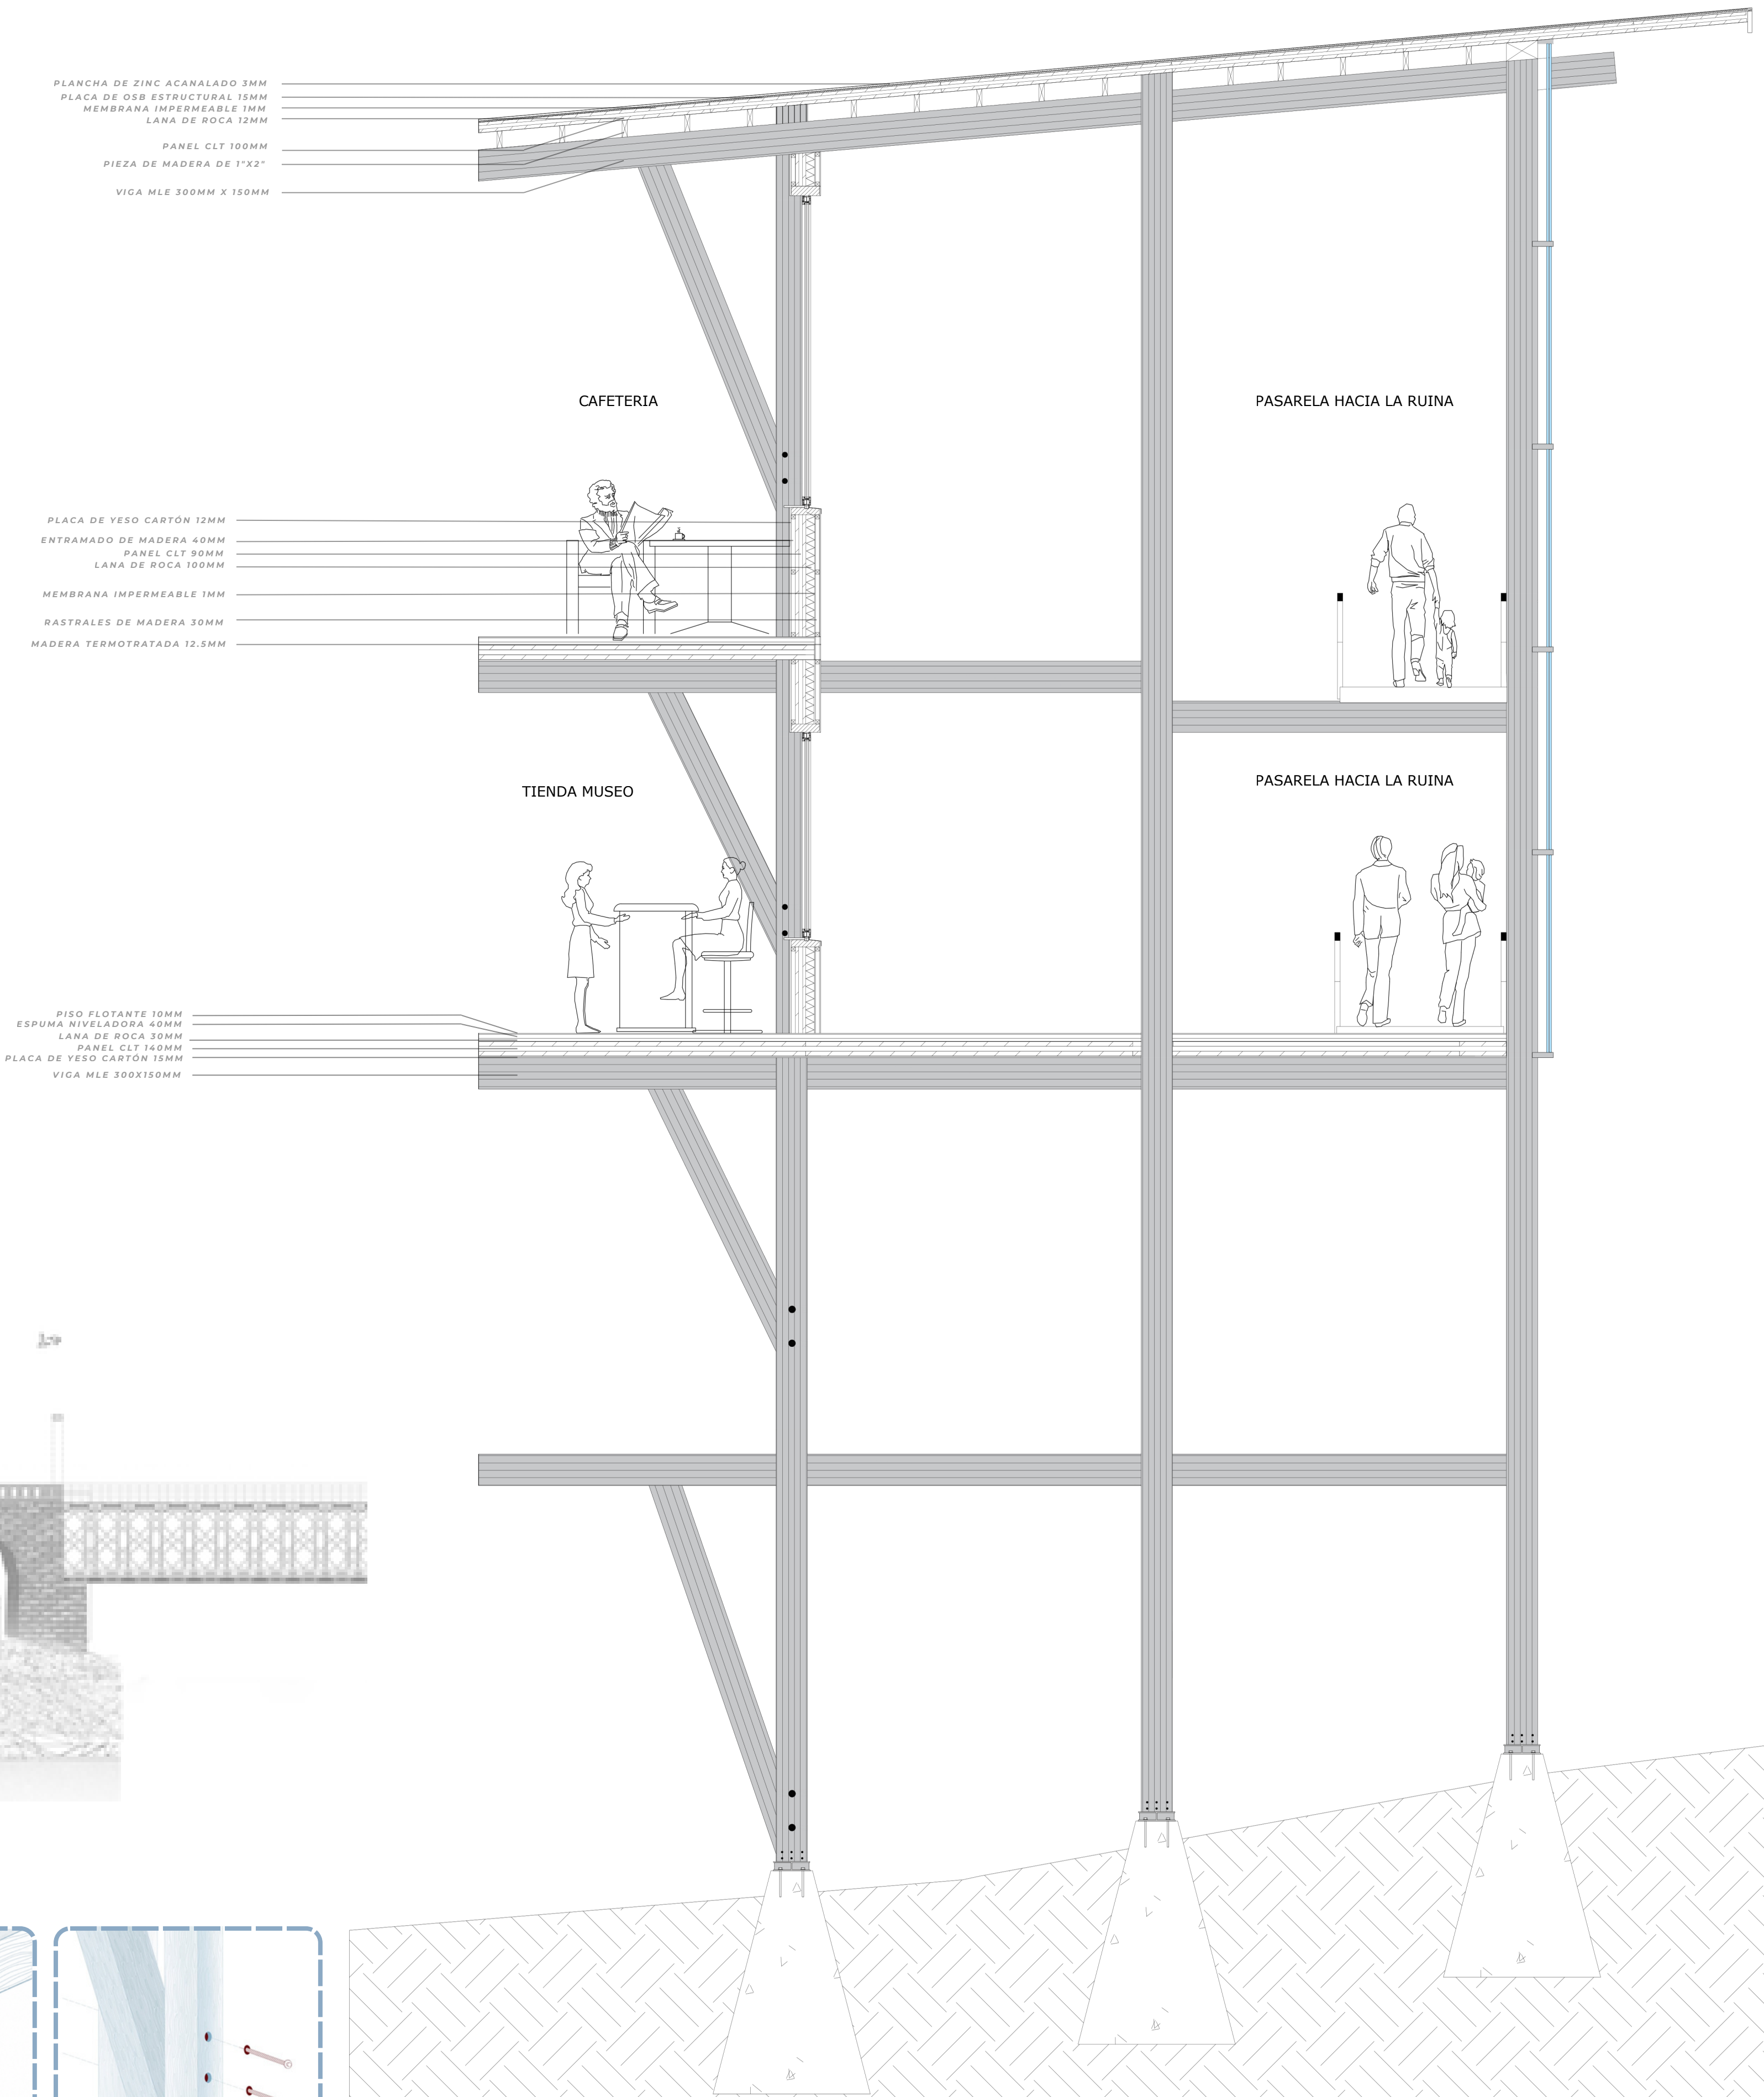


DETALLE ESCANTILLÓN
ESCALA 1/20

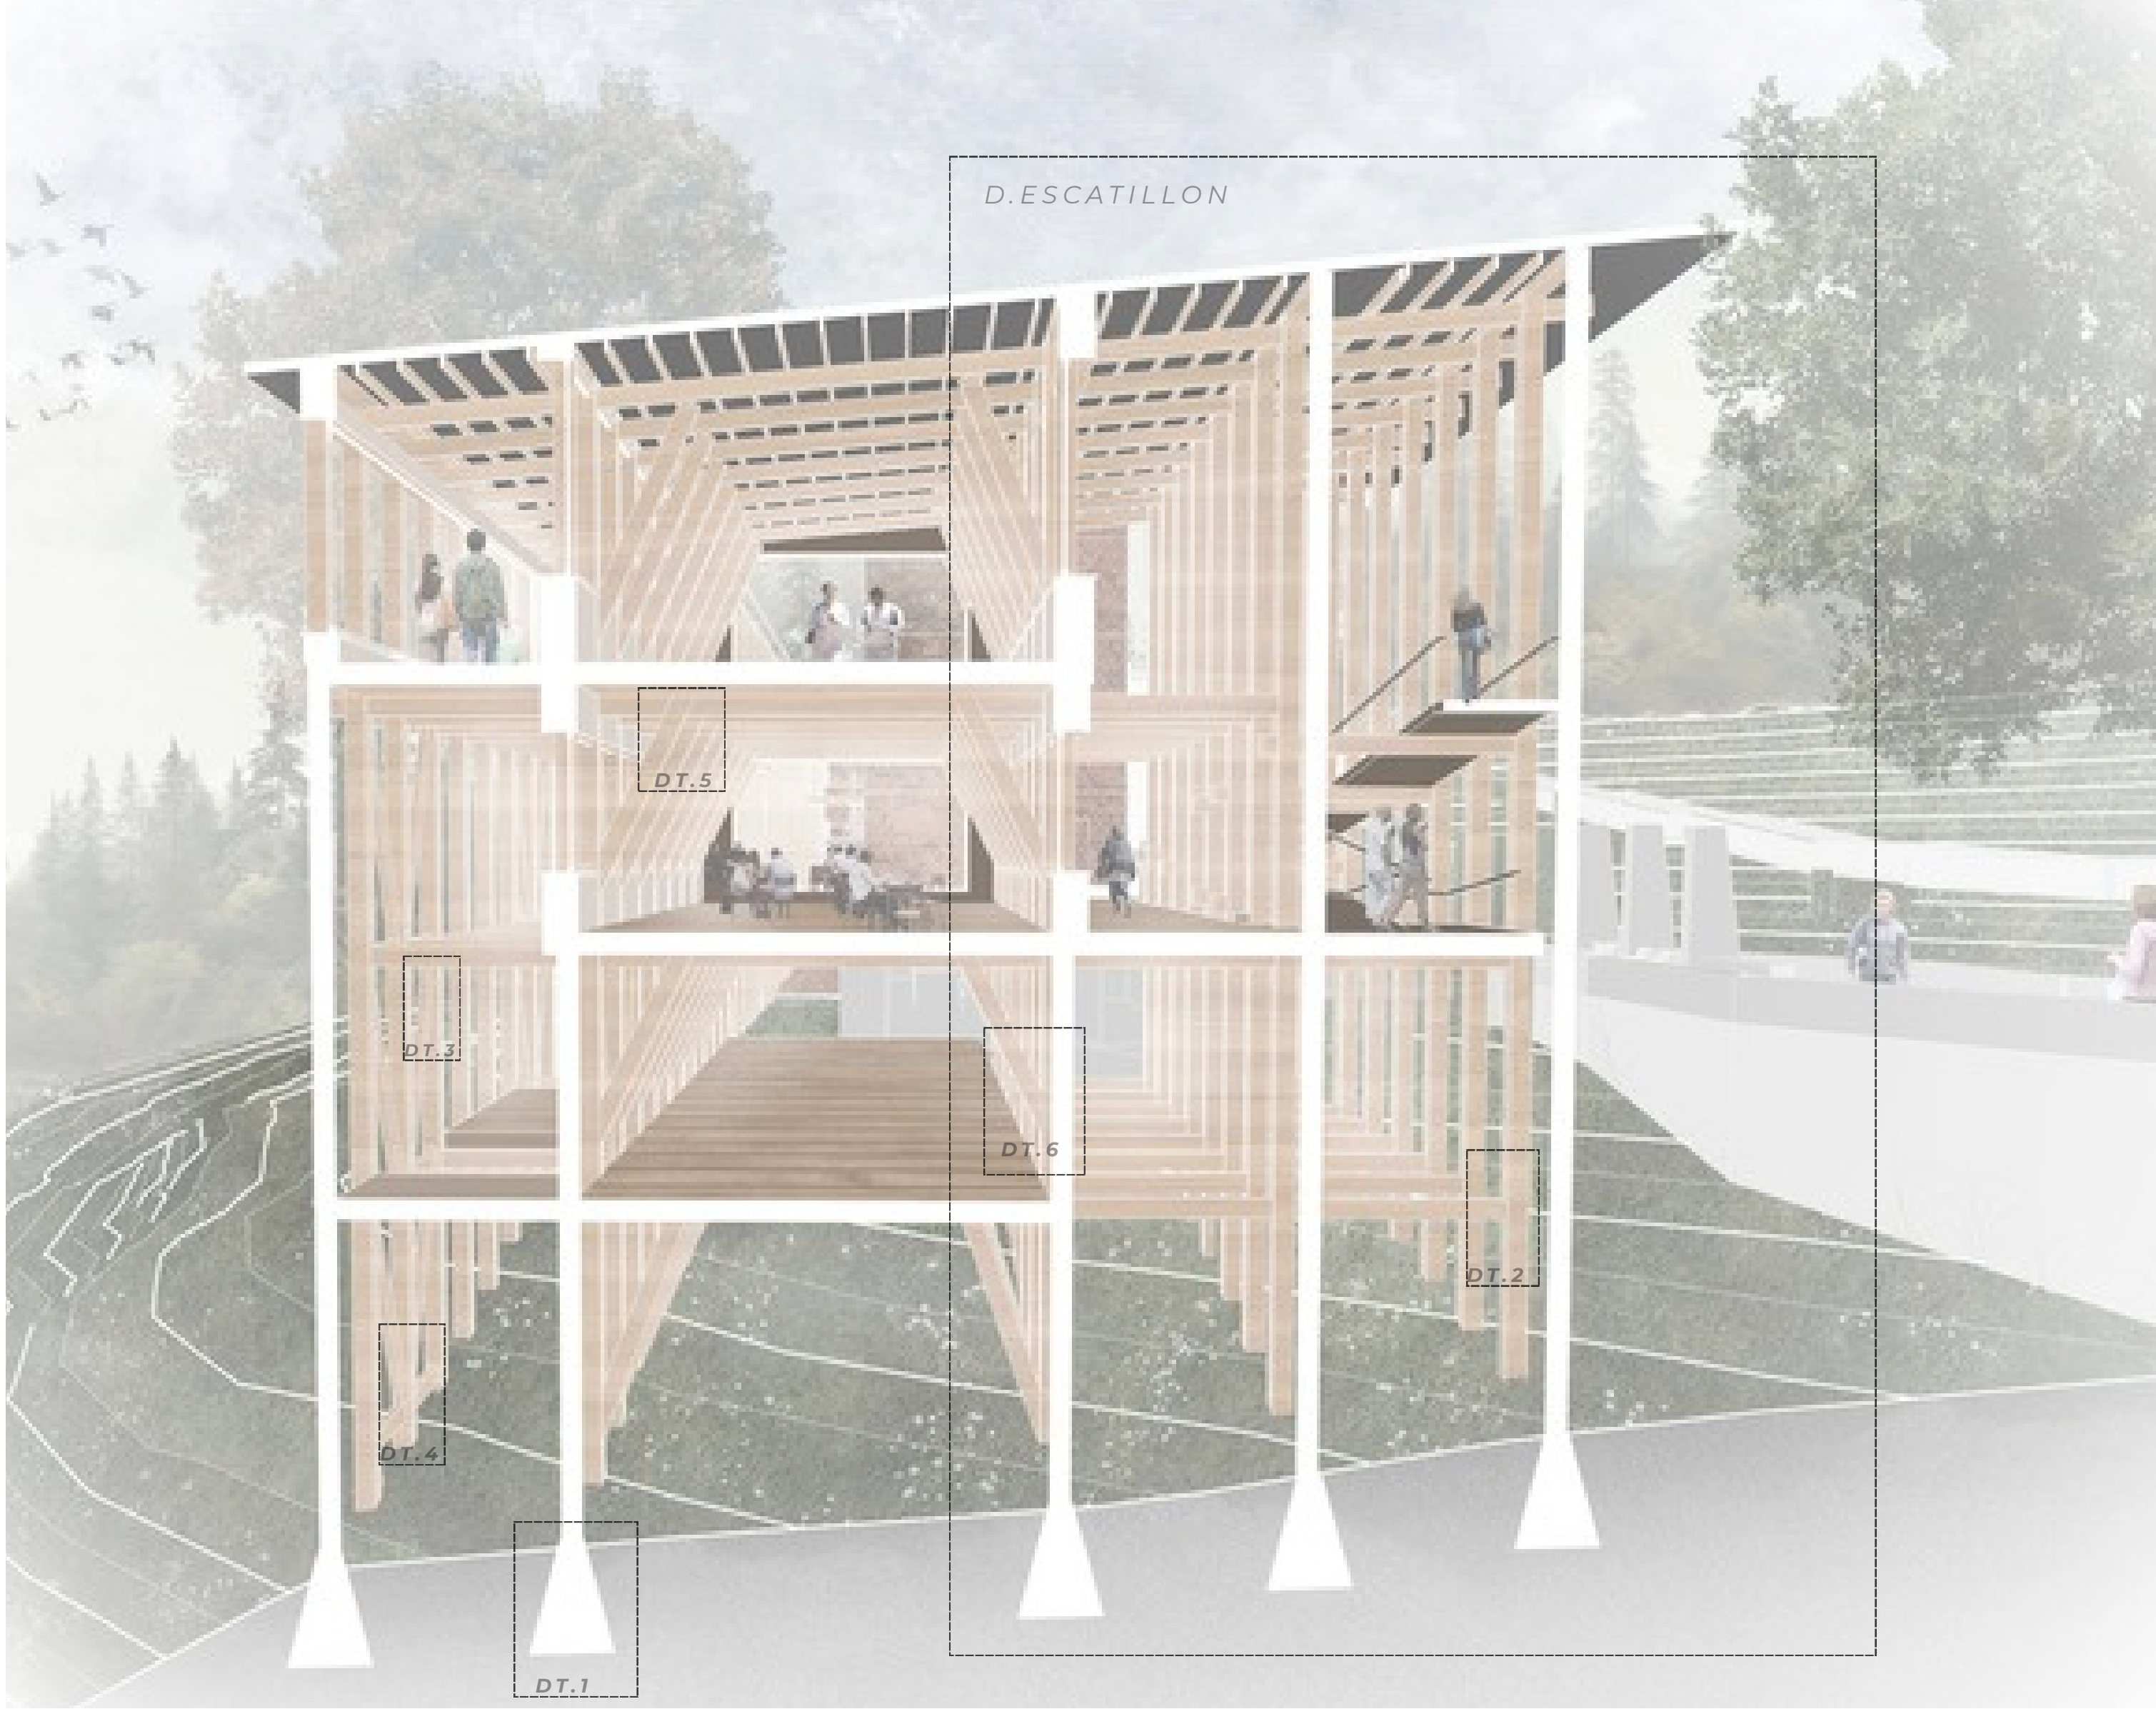

CORTE LONDIGTUCINAL
ESC 1:150

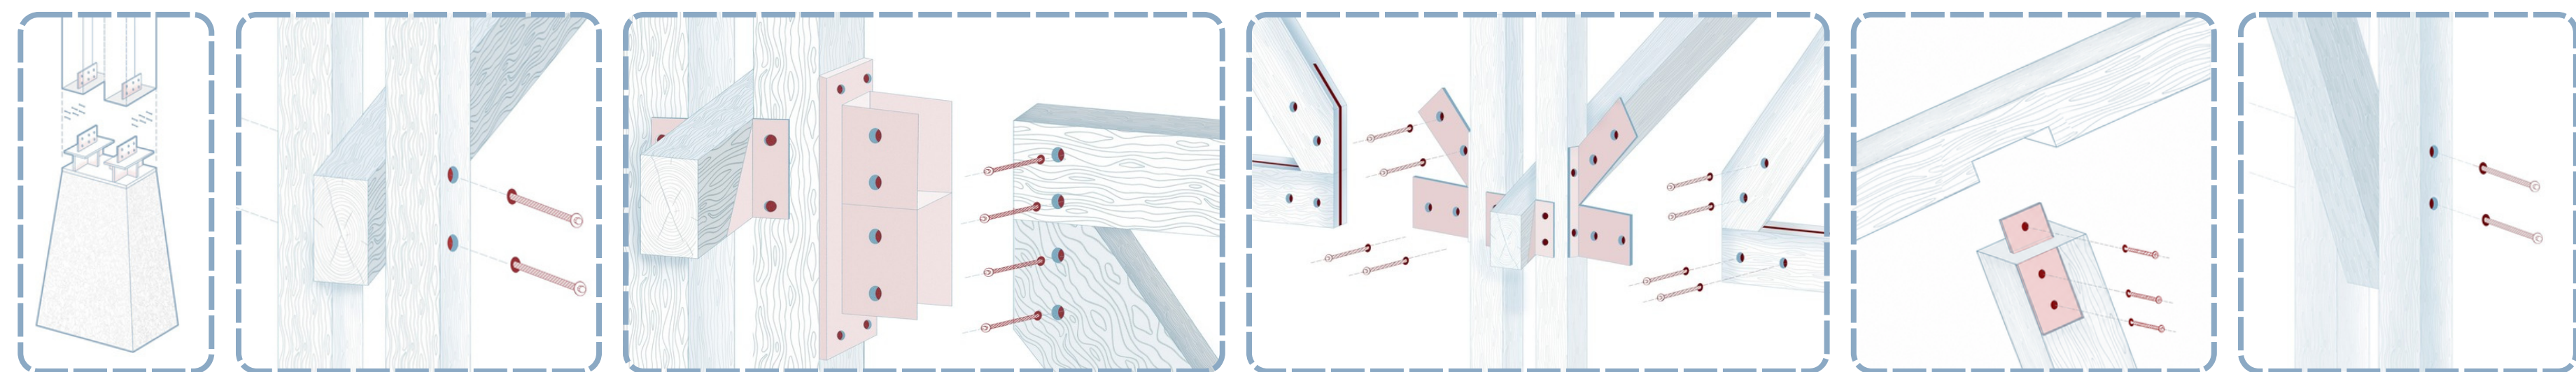

DT.1

DT.2

DT.3

DT.4

DT.5

DT.6

ARQ1071