



PLANTA NIVEL 3
Esc. 1 : 100

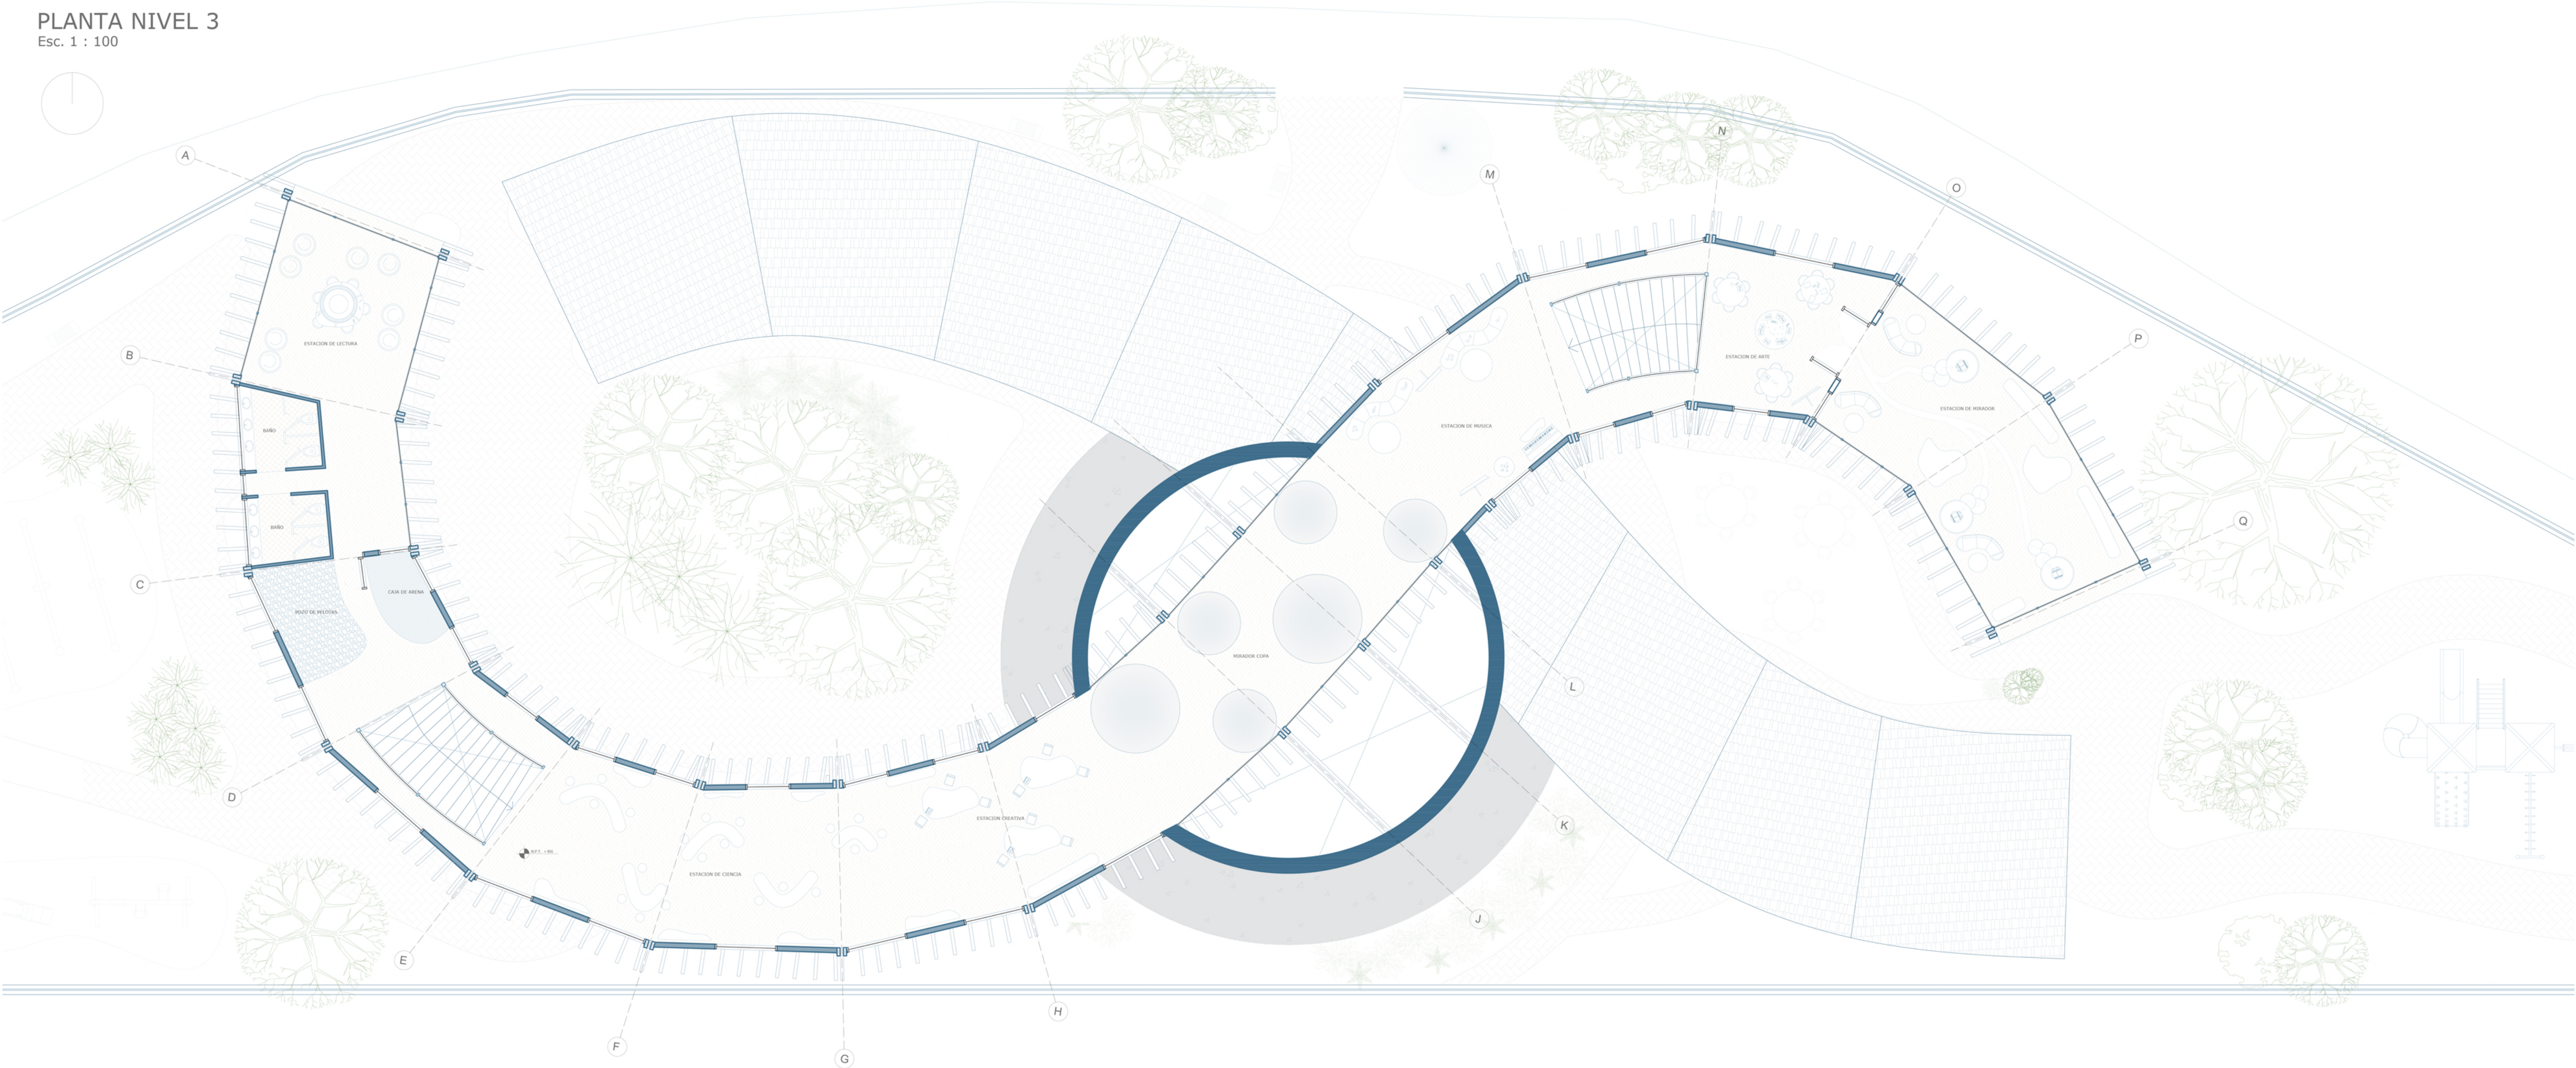

PLANTA NIVEL 2
Esc. 1 : 200

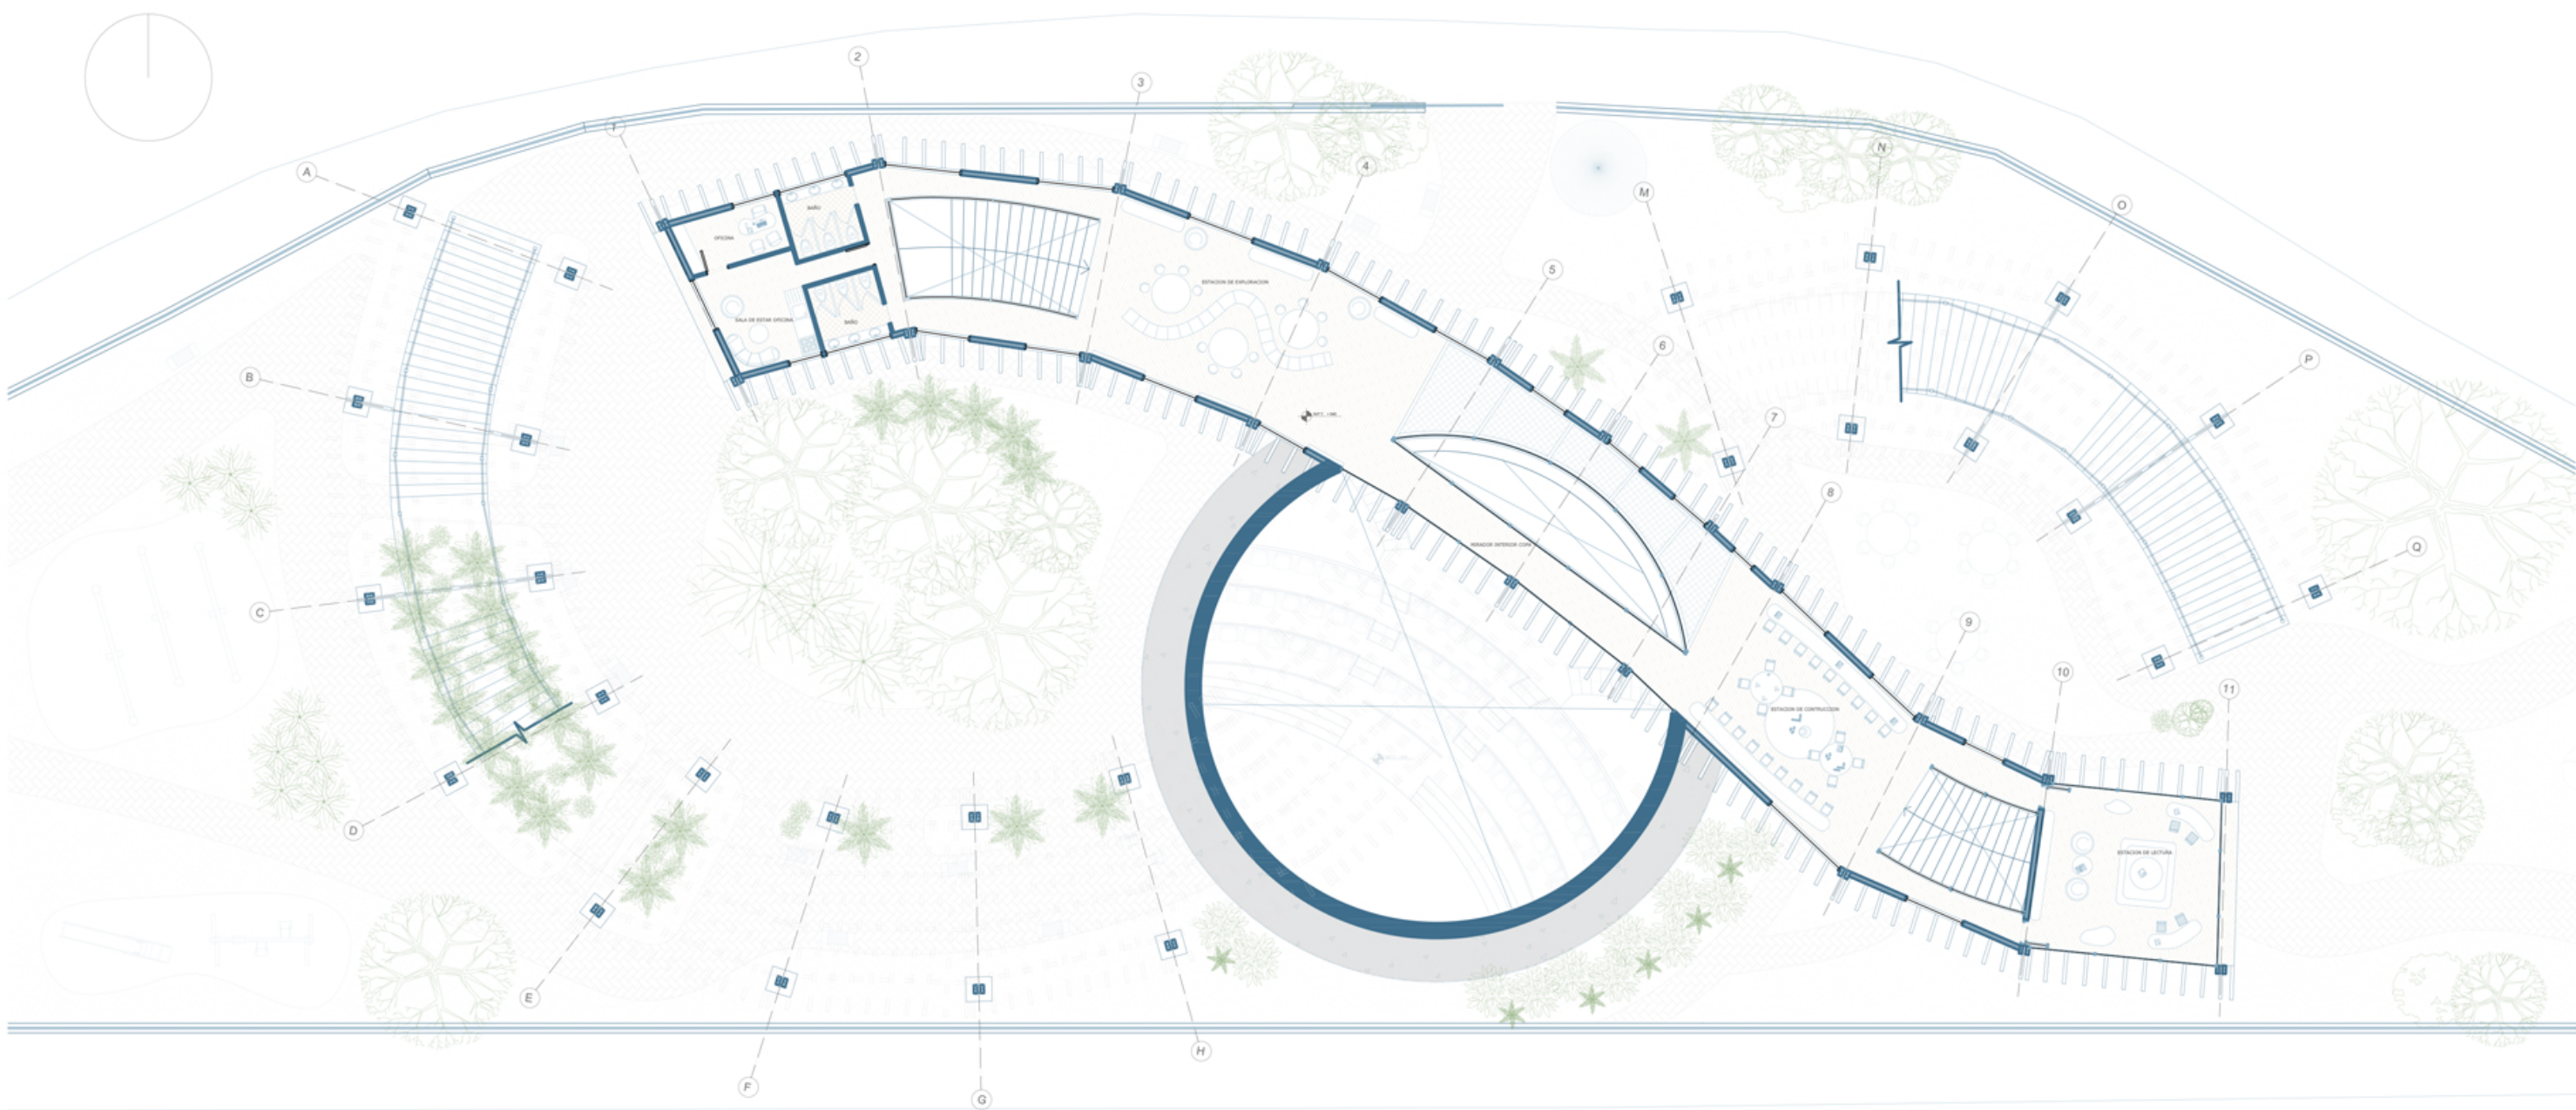

PLANTA NIVEL 1
Esc. 1 : 200

