



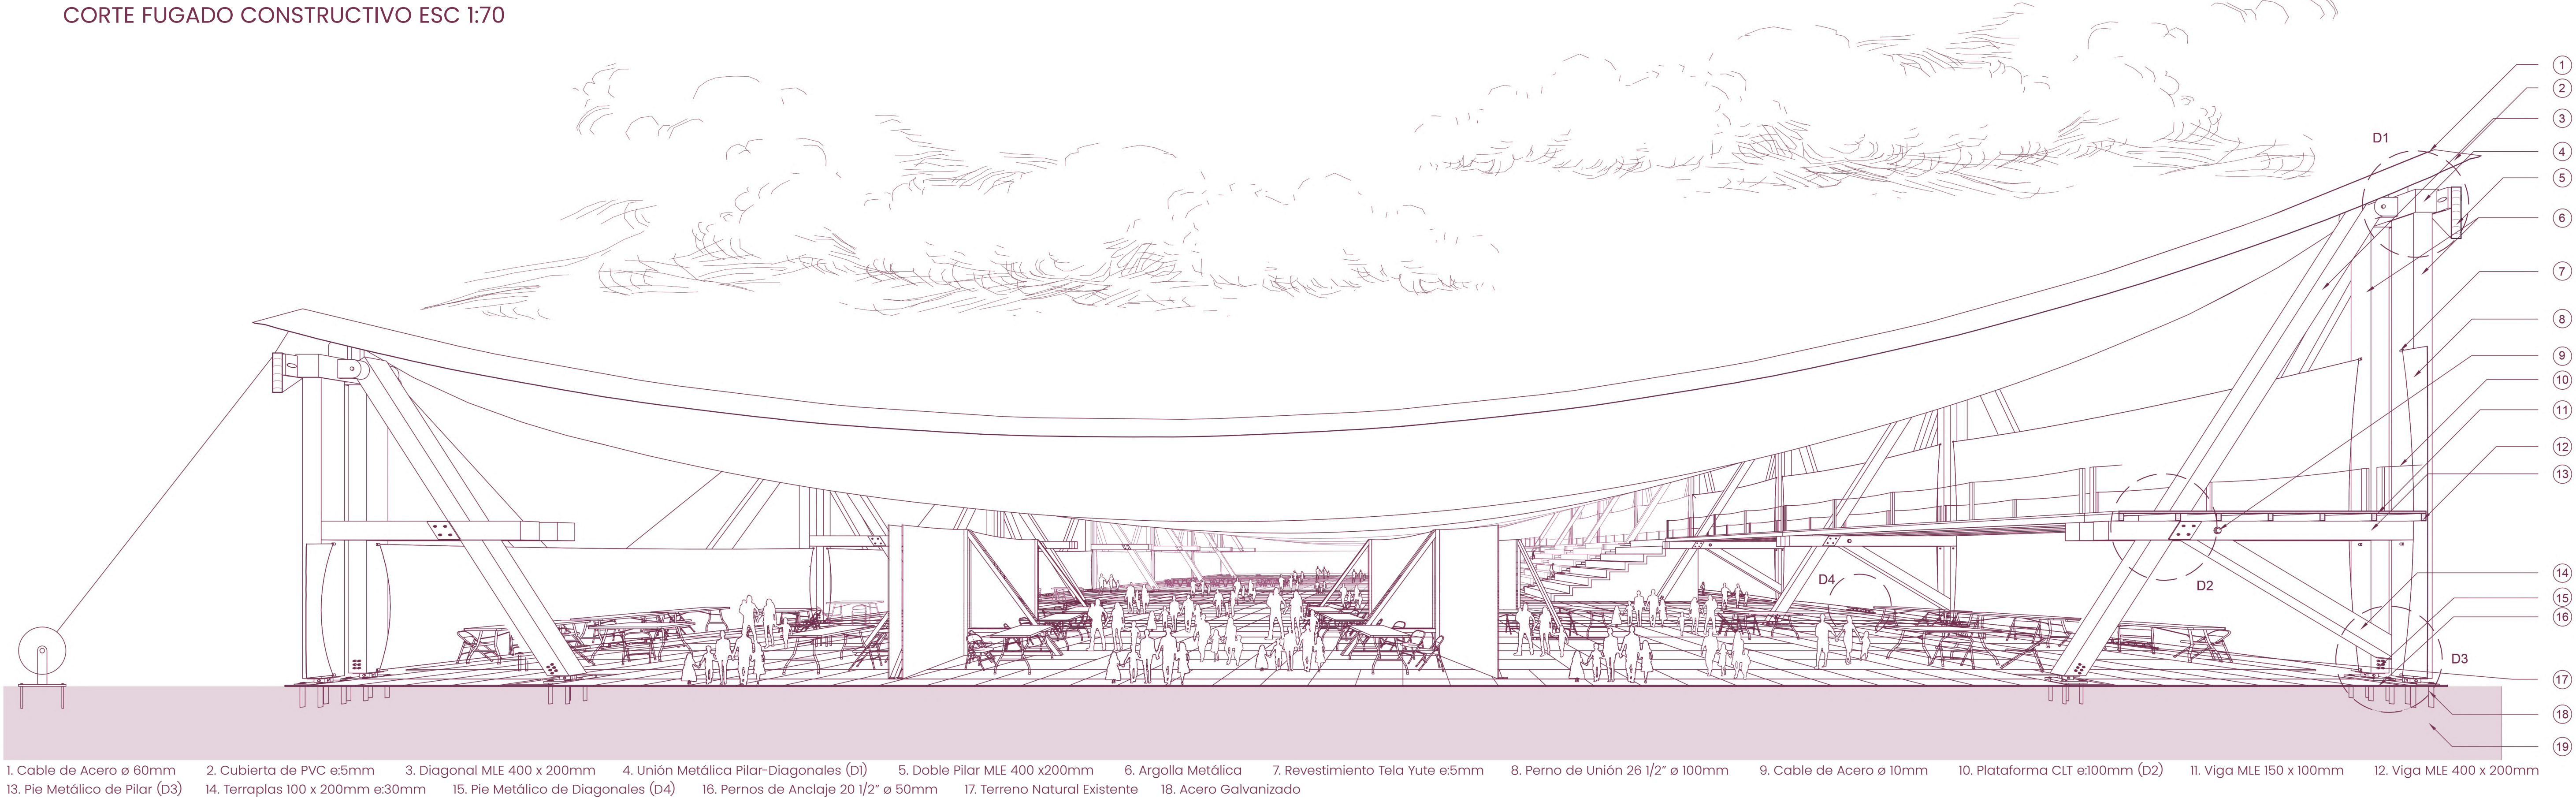


1. Cable de Acero ϕ 60mm 2. Cubierta de PVC e:5mm 3. Diagonal MLE 400 x 200mm 4. Unión Metálica Pilar-Diagonales (D1) 5. Doble Pilar MLE 400 x 200mm 6. Argolla Metálica 7. Revestimiento Tela Yute e:5mm 8. Perno de Unión 26 1/2" ϕ 100mm 9. Cable de Acero ϕ 10mm 10. Plataforma CLT e:100mm (D2) 11. Viga MLE 150 x 100mm 12. Viga MLE 400 x 200mm 13. Pie Metálico de Pilar (D3) 14. Terraplas 100 x 200mm e:30mm 15. Pie Metálico de Diagonales (D4) 16. Pernos de Anclaje 20 1/2" ϕ 50mm 17. Terreno Natural Existente 18. Acero Galvanizado


DETALLES CONSTRUCTIVOS

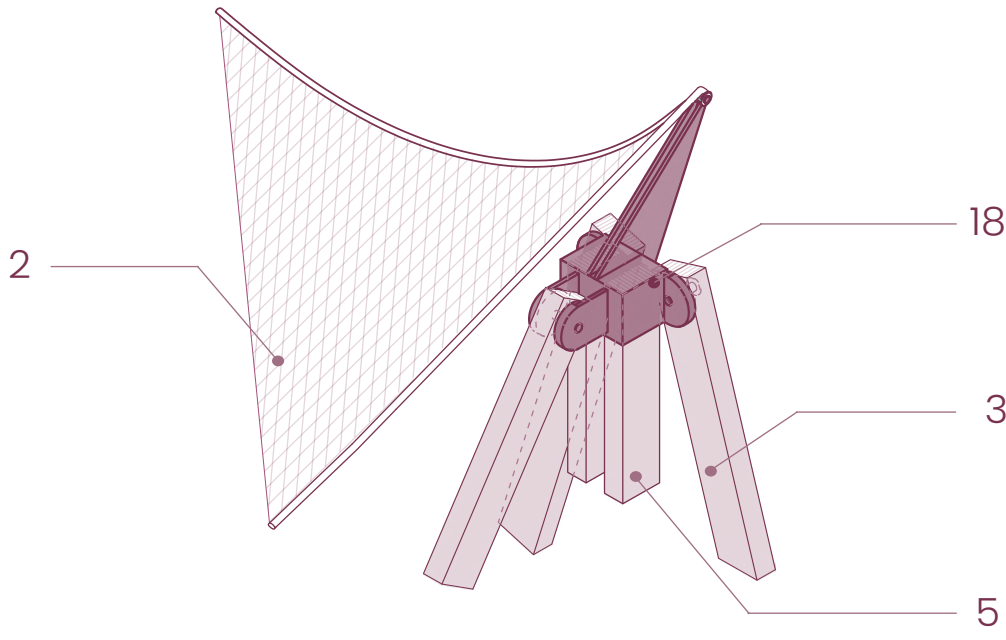


D1. UNIÓN PILAR-CABEZA-TELA

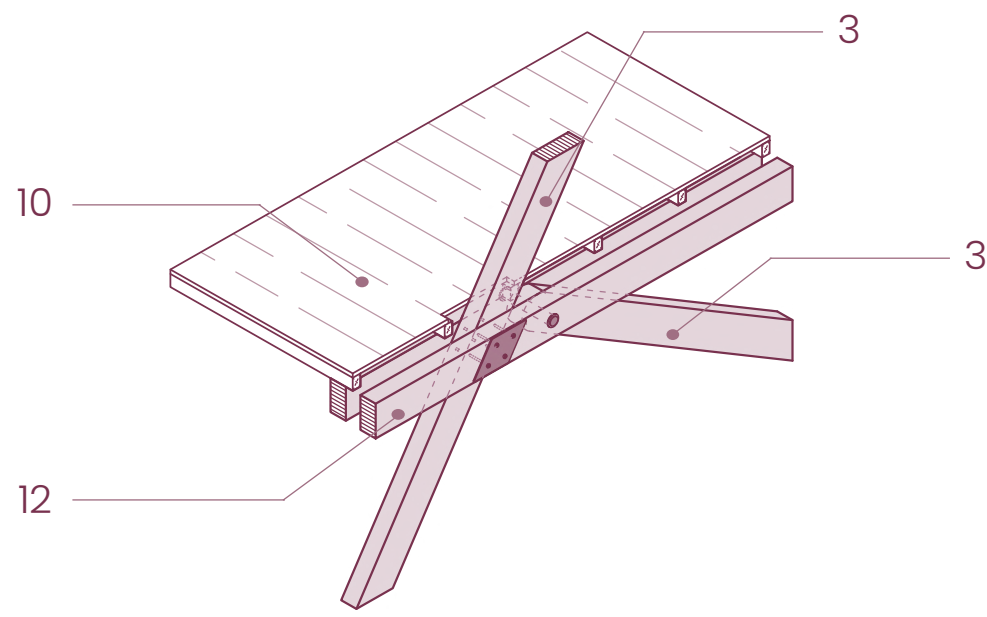

D2. UNIÓN CABALLETE-PLATAFORMA

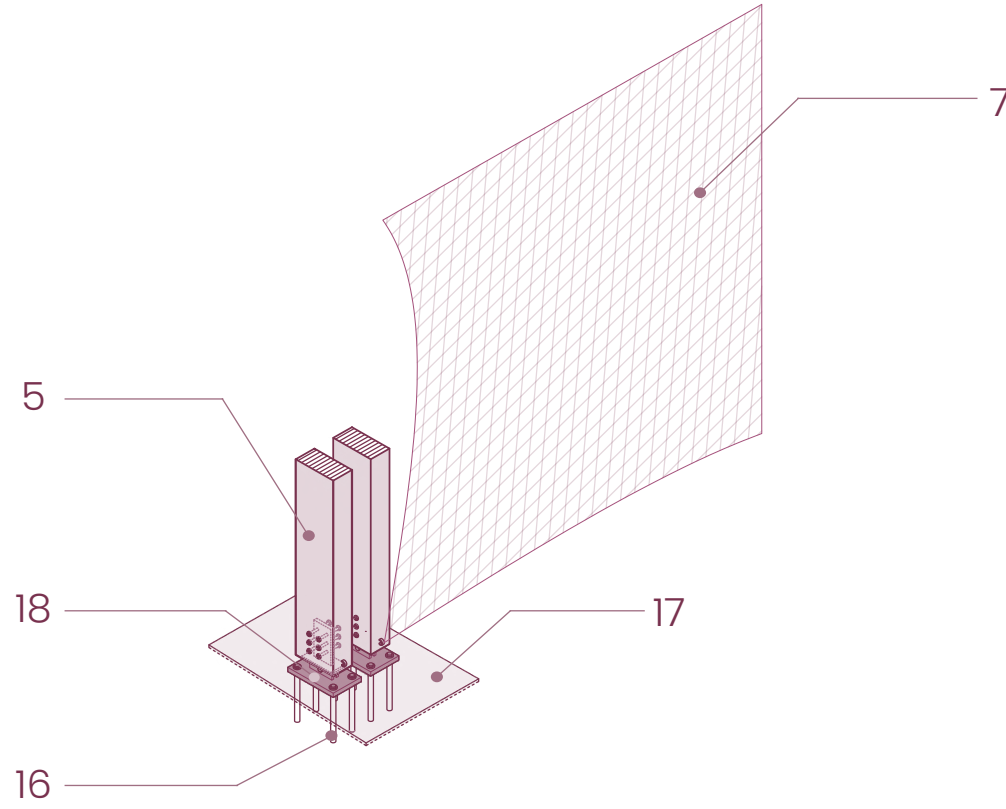

D3. PIE DE PILAR

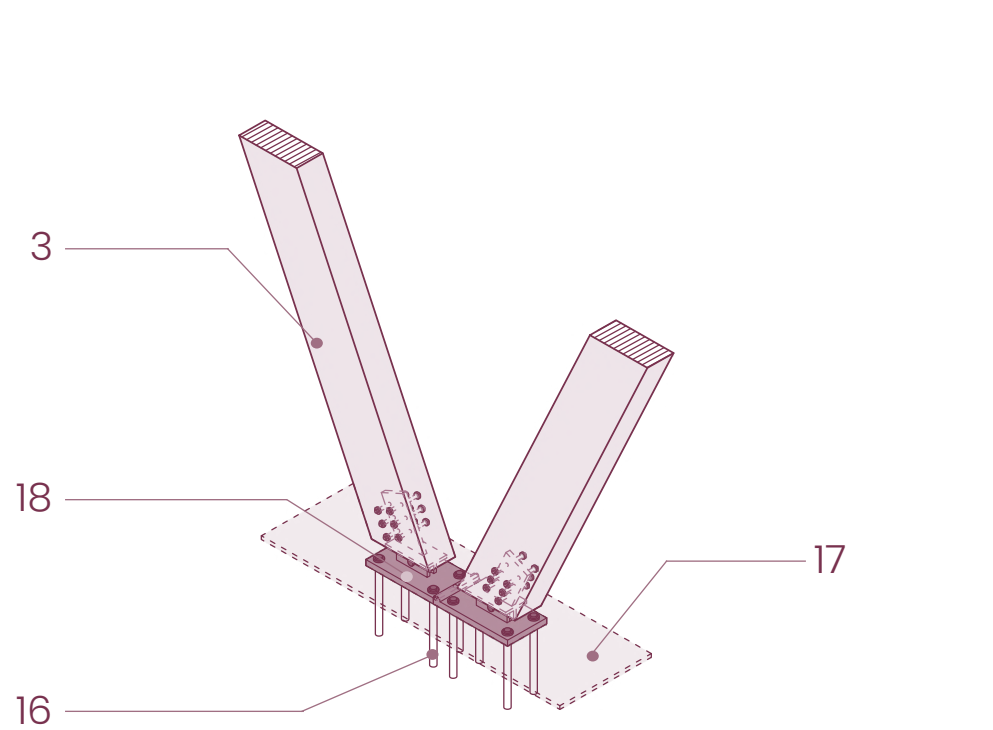

D4. UNIÓN ENTRE CABALLETES

