



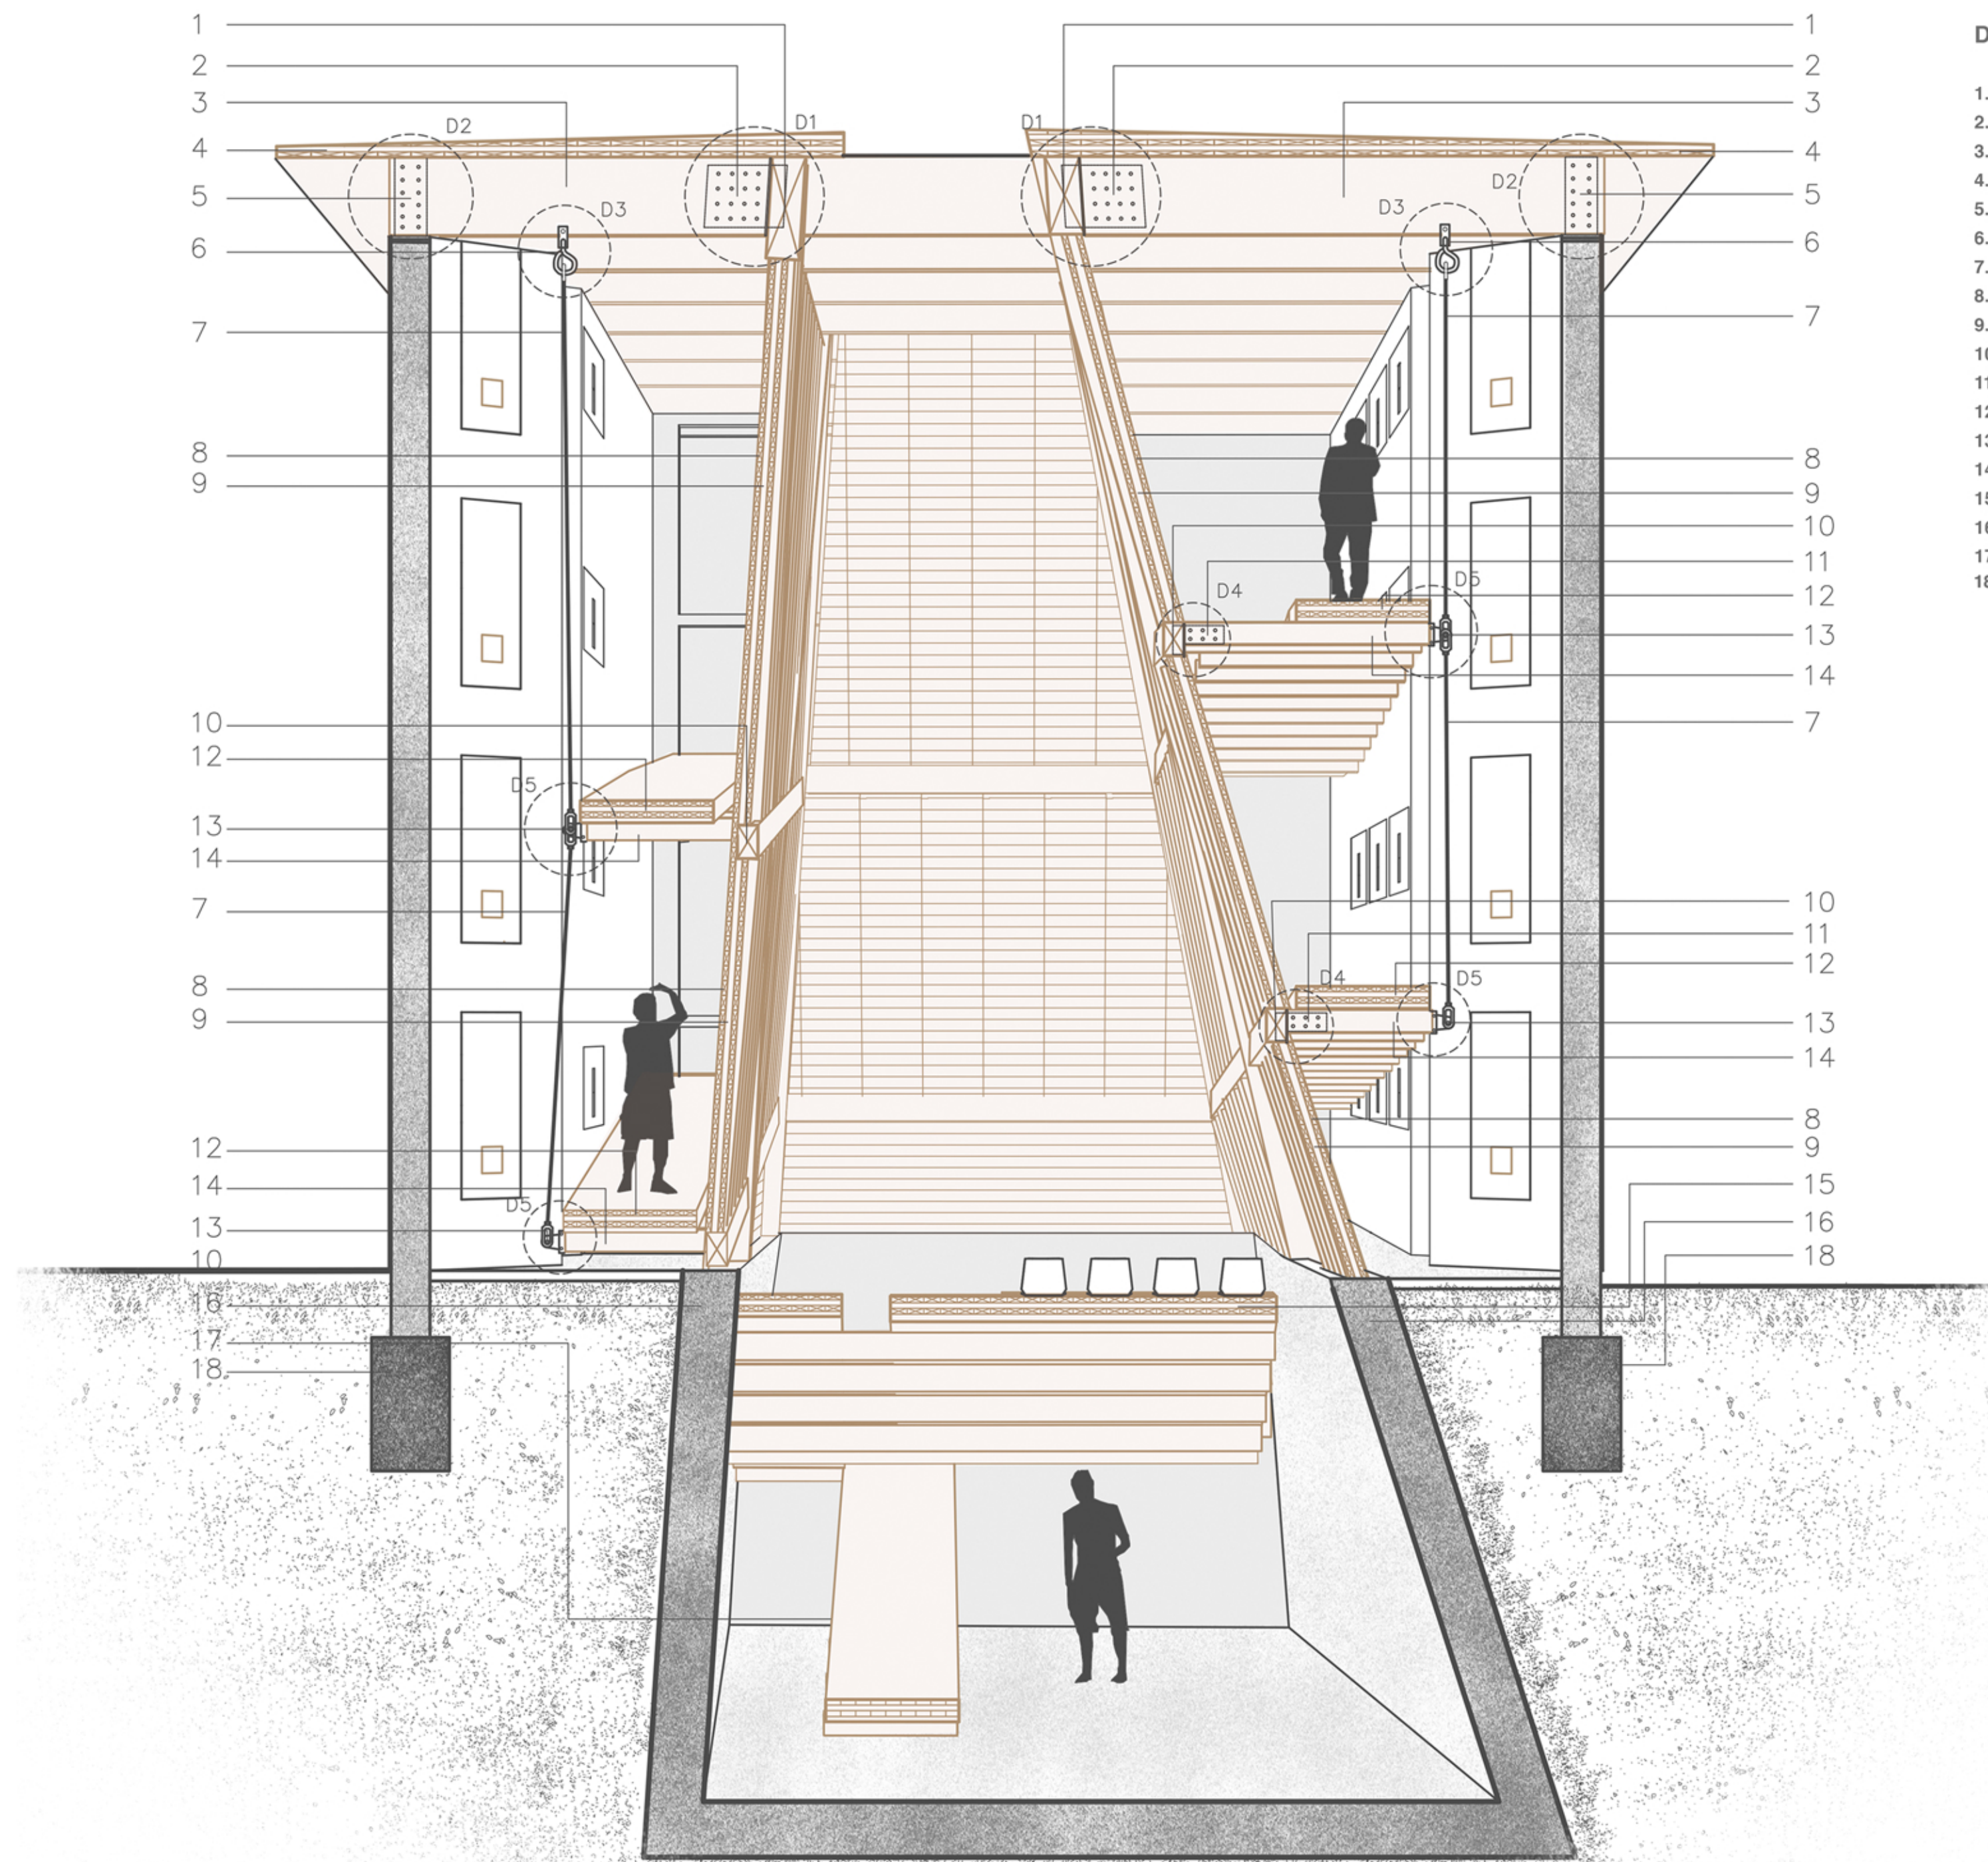


Detalles Constructivos

1. Viga MLE Cubierta 700mm x 185mm
2. Placa de Acero e;15mm
- 3.Viga MLE 700mm x 185mm @200cm
4. Panel CLT Cubierta 100mm
5. Placa Acero e: 18mm
6. Placa Acero Tensor e: 15mm
7. Tensor Acero Ø16mm @275cm
8. Machimbrado Madera 135mm x 50mm
9. Aislación de Lana Mineral 60mm
10. Viga MLE 185mm x 300mm
11. Placa Acero e: 15mm
12. Pasarela CLT e: 200mm
13. Placa Acero Tensor e: 15mm
14. Viga MLE 185mm x 300mm @275cm
15. Gradería 250mm
16. Muro de Contención HA 550mm
17. Pasarela CLT 200mm
18. Fundación Preexistencia

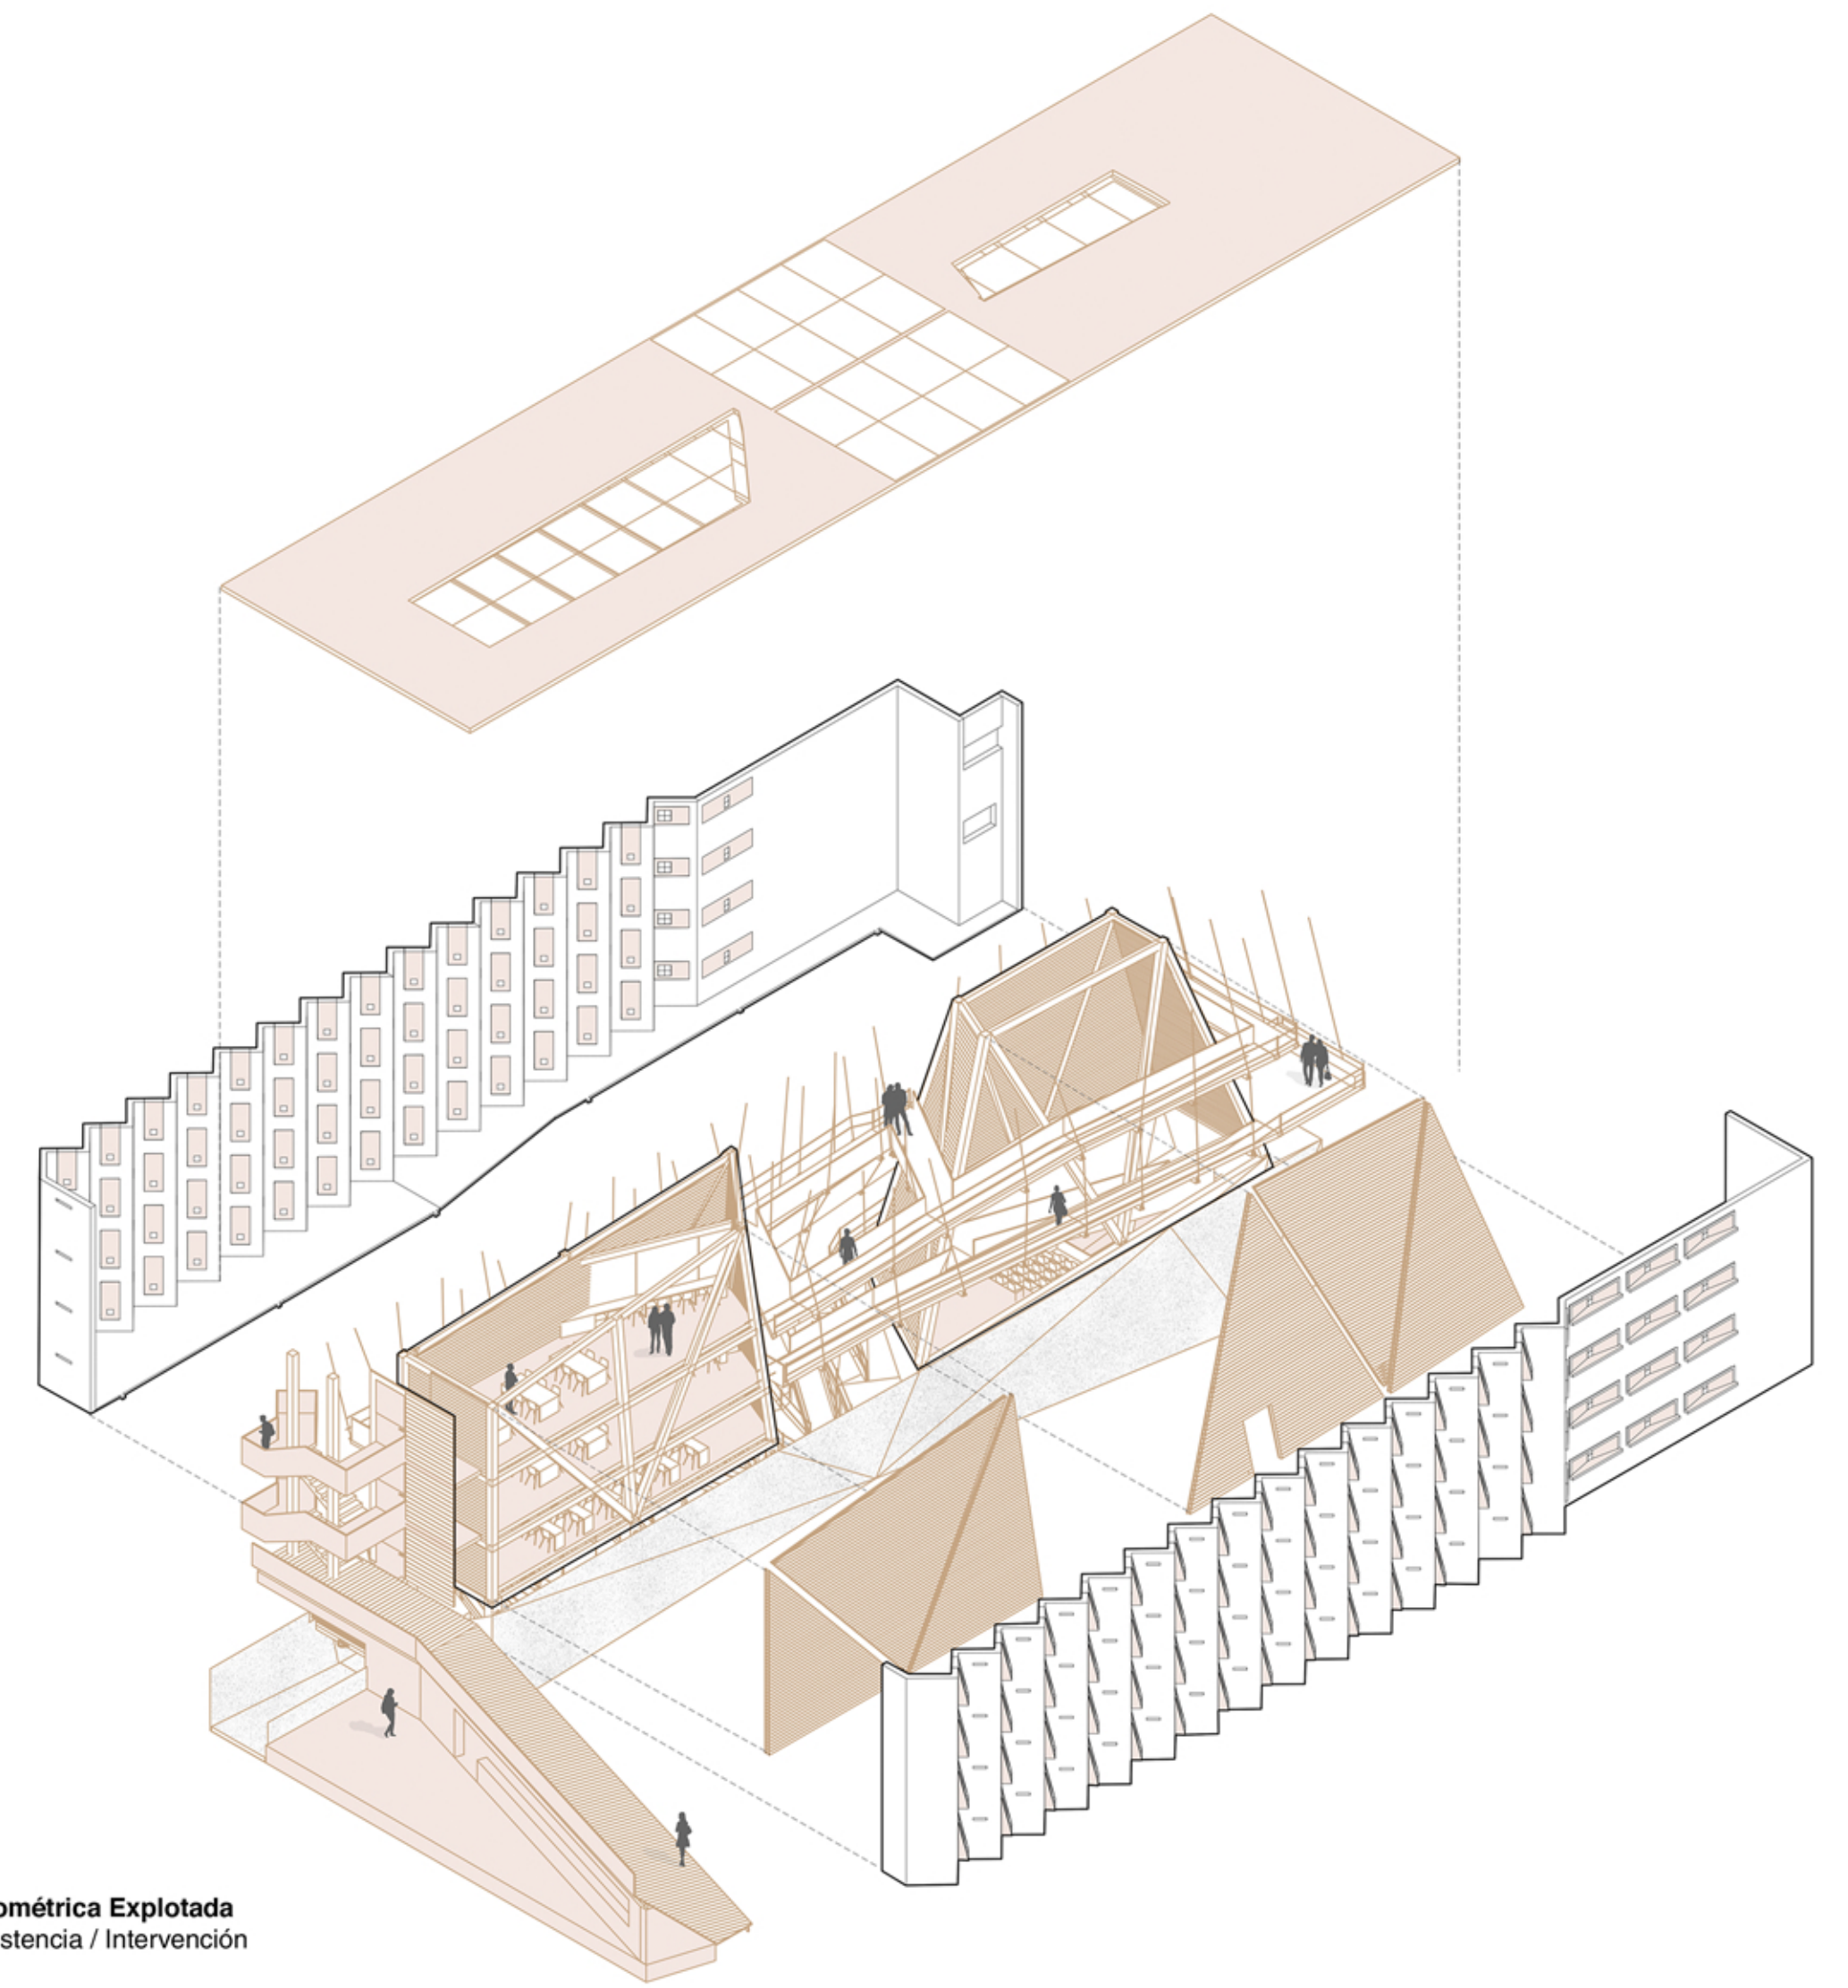


Axonométrica Explotada
Preexistencia / Intervención


Corte Escantillón Esc 1:50

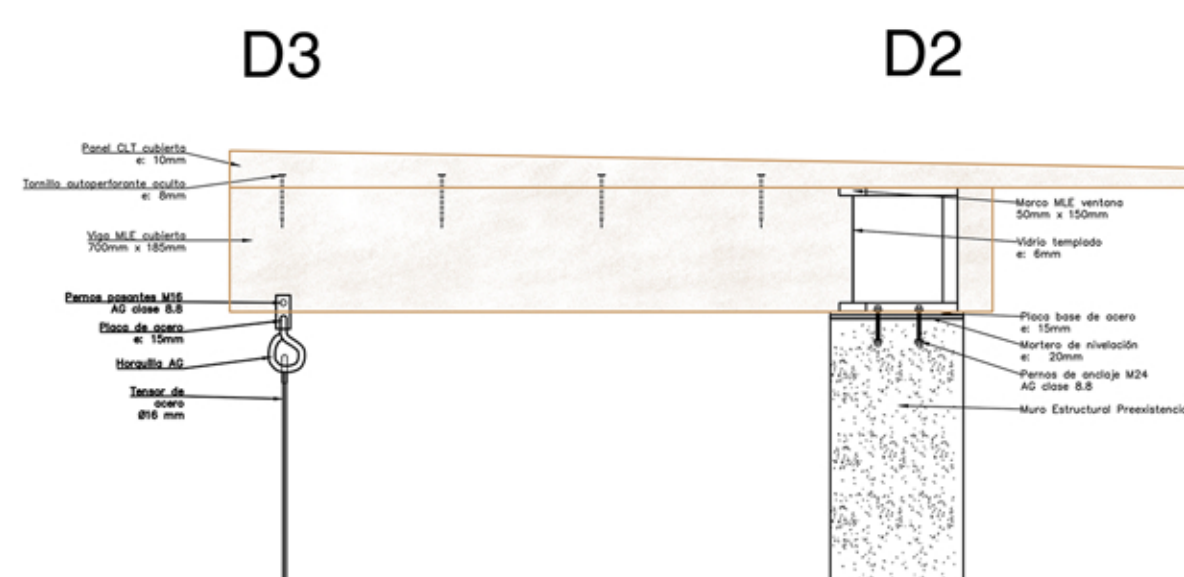



Detalle Techumbre - Muro - Tensor

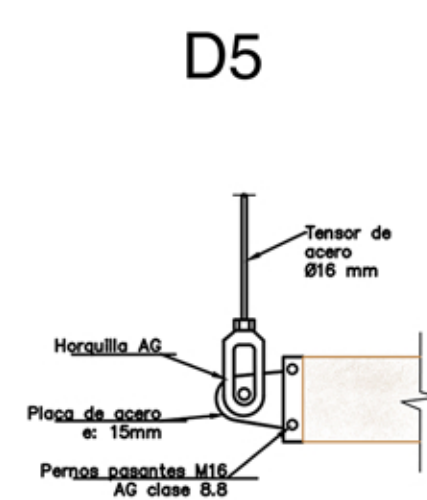

Detalle Rampa - Tensor

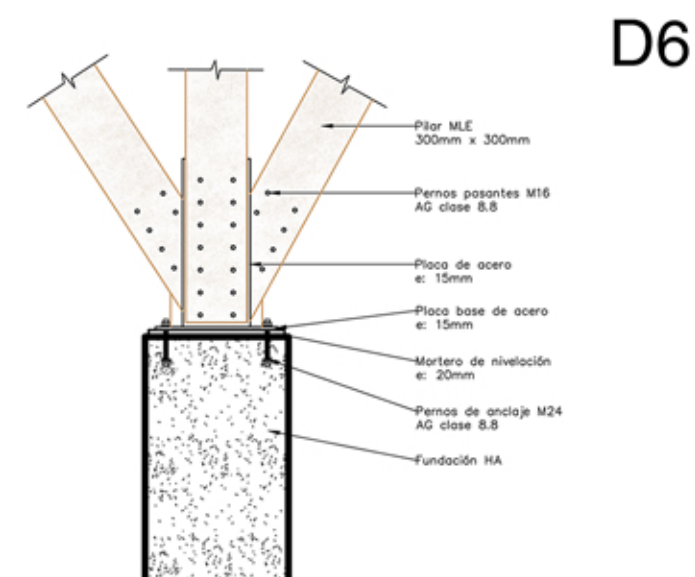

Detalle Hormigón - Pilar

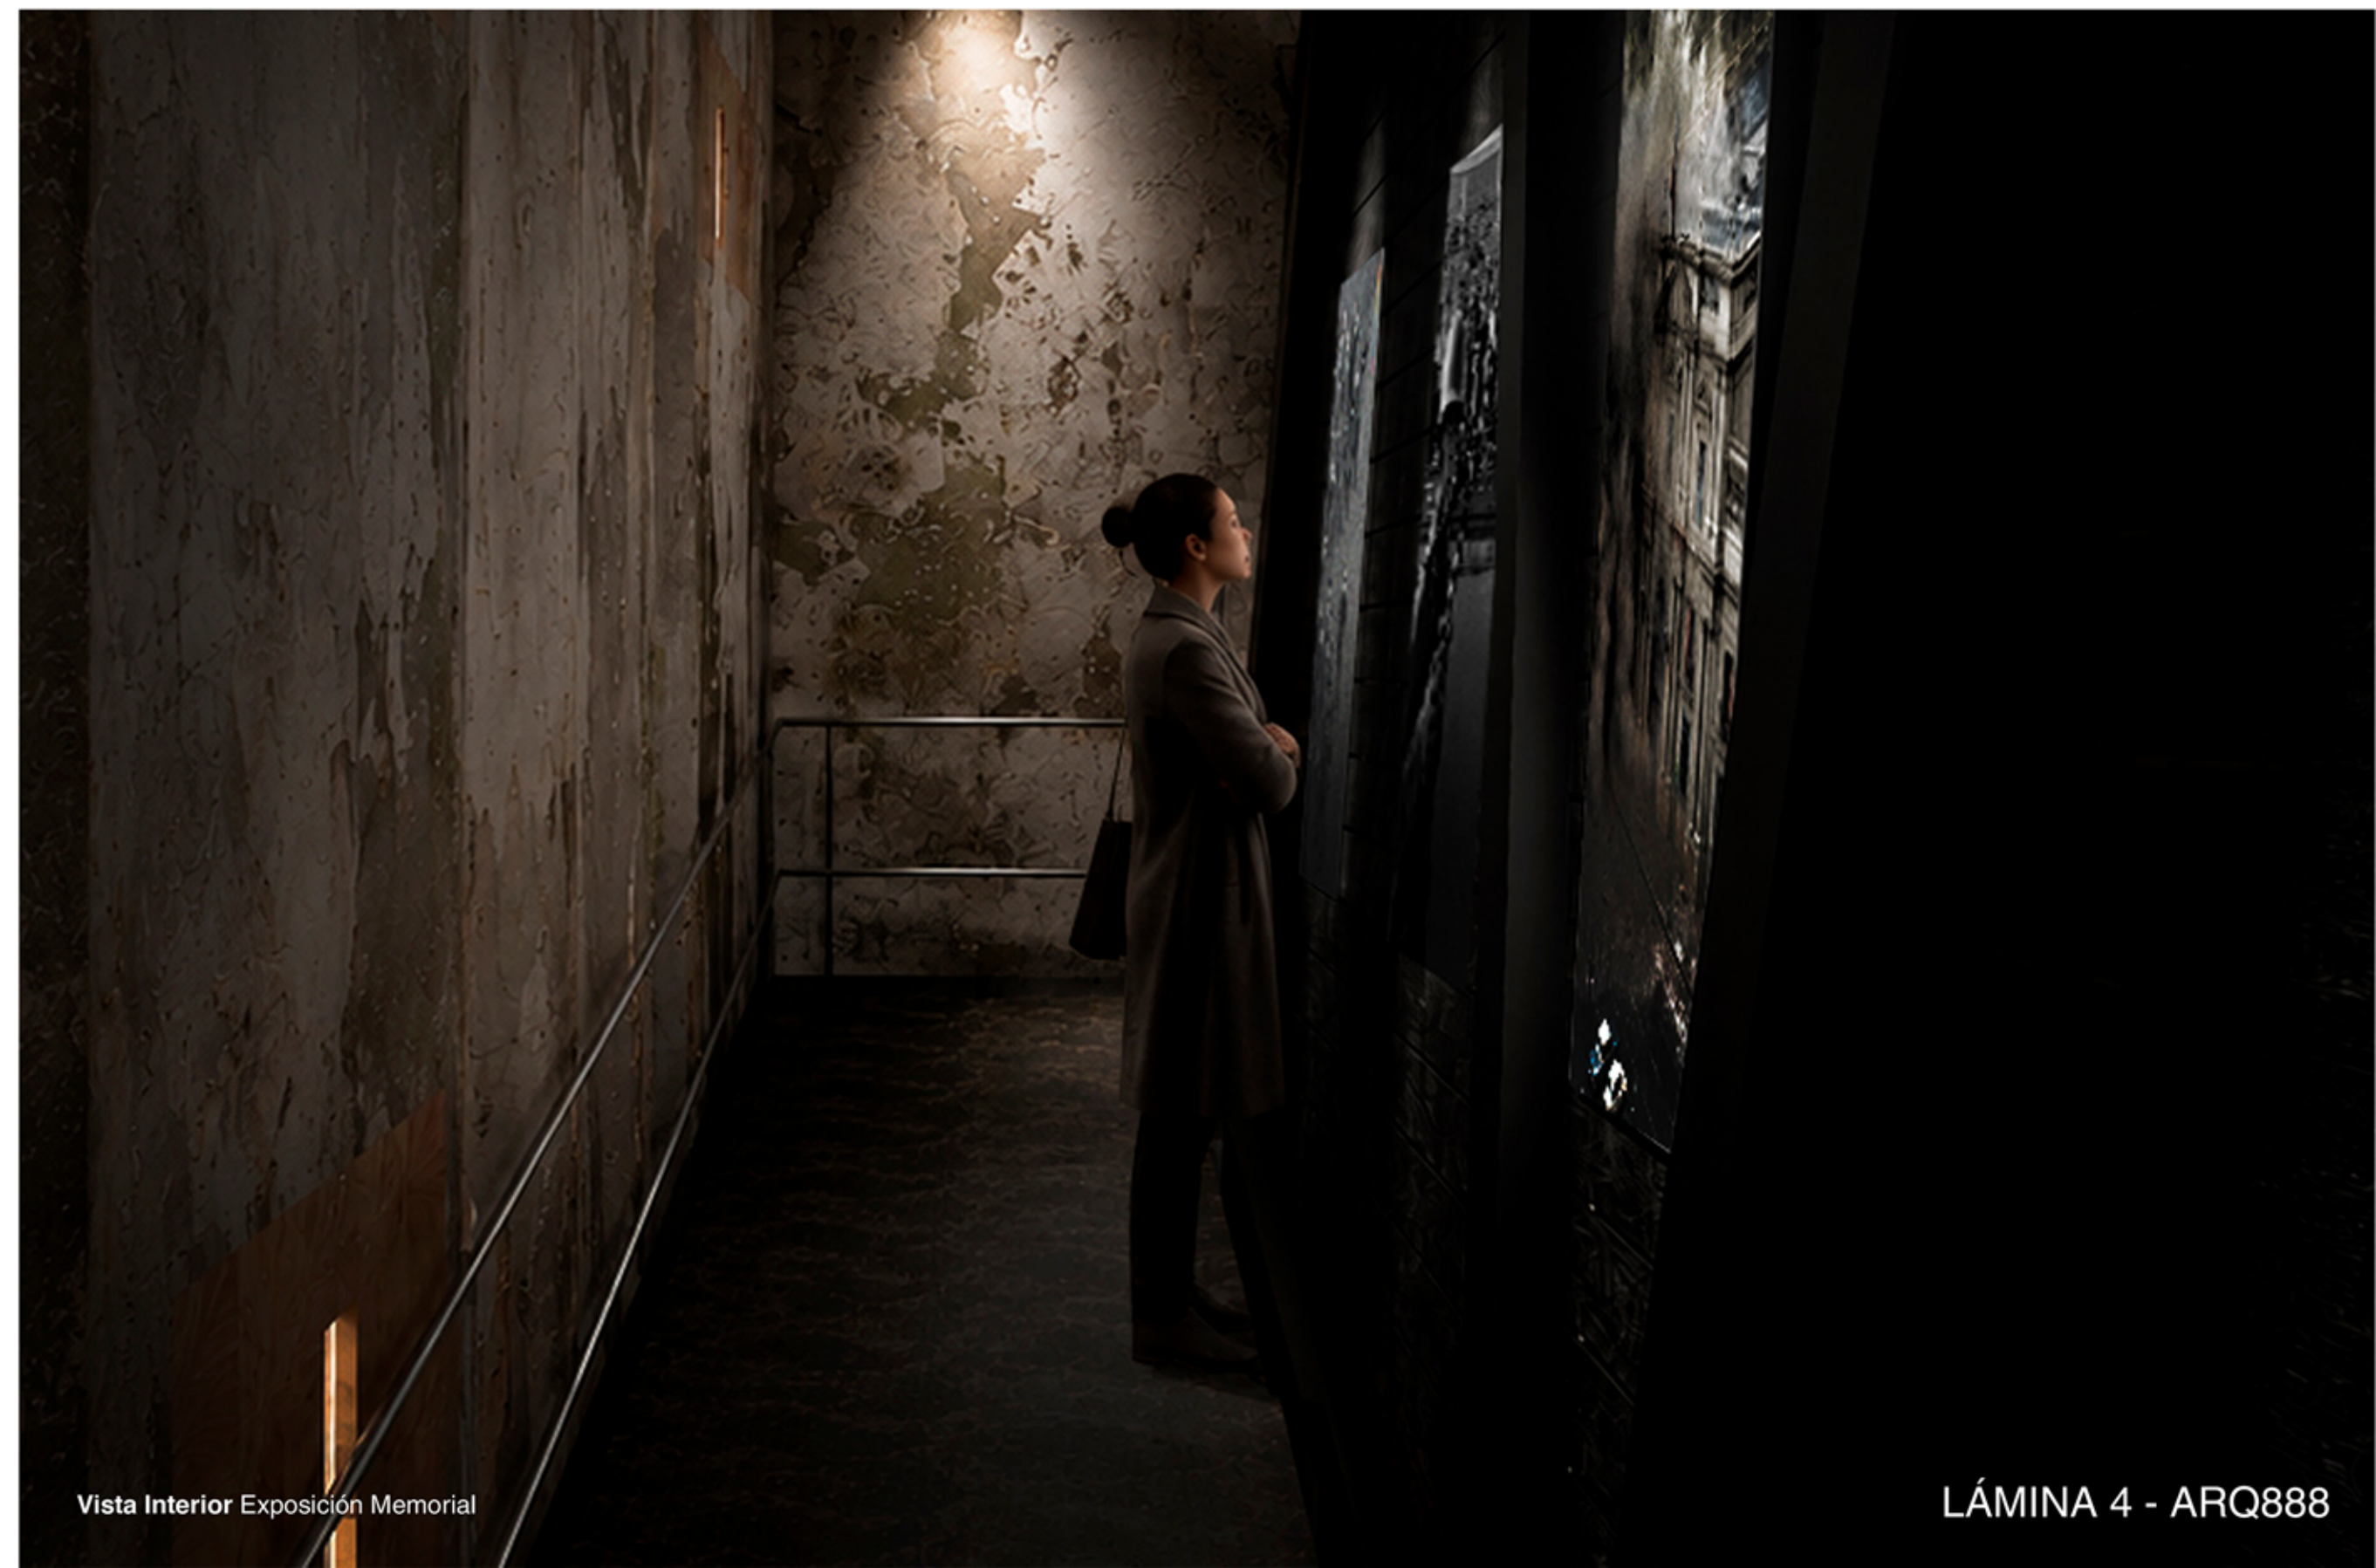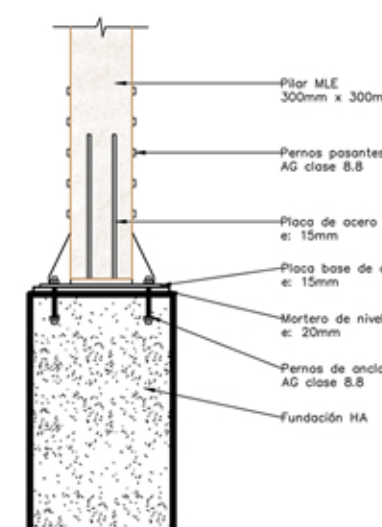

Vista Interior Exposición Memorial