




planta nivel 1 1:150

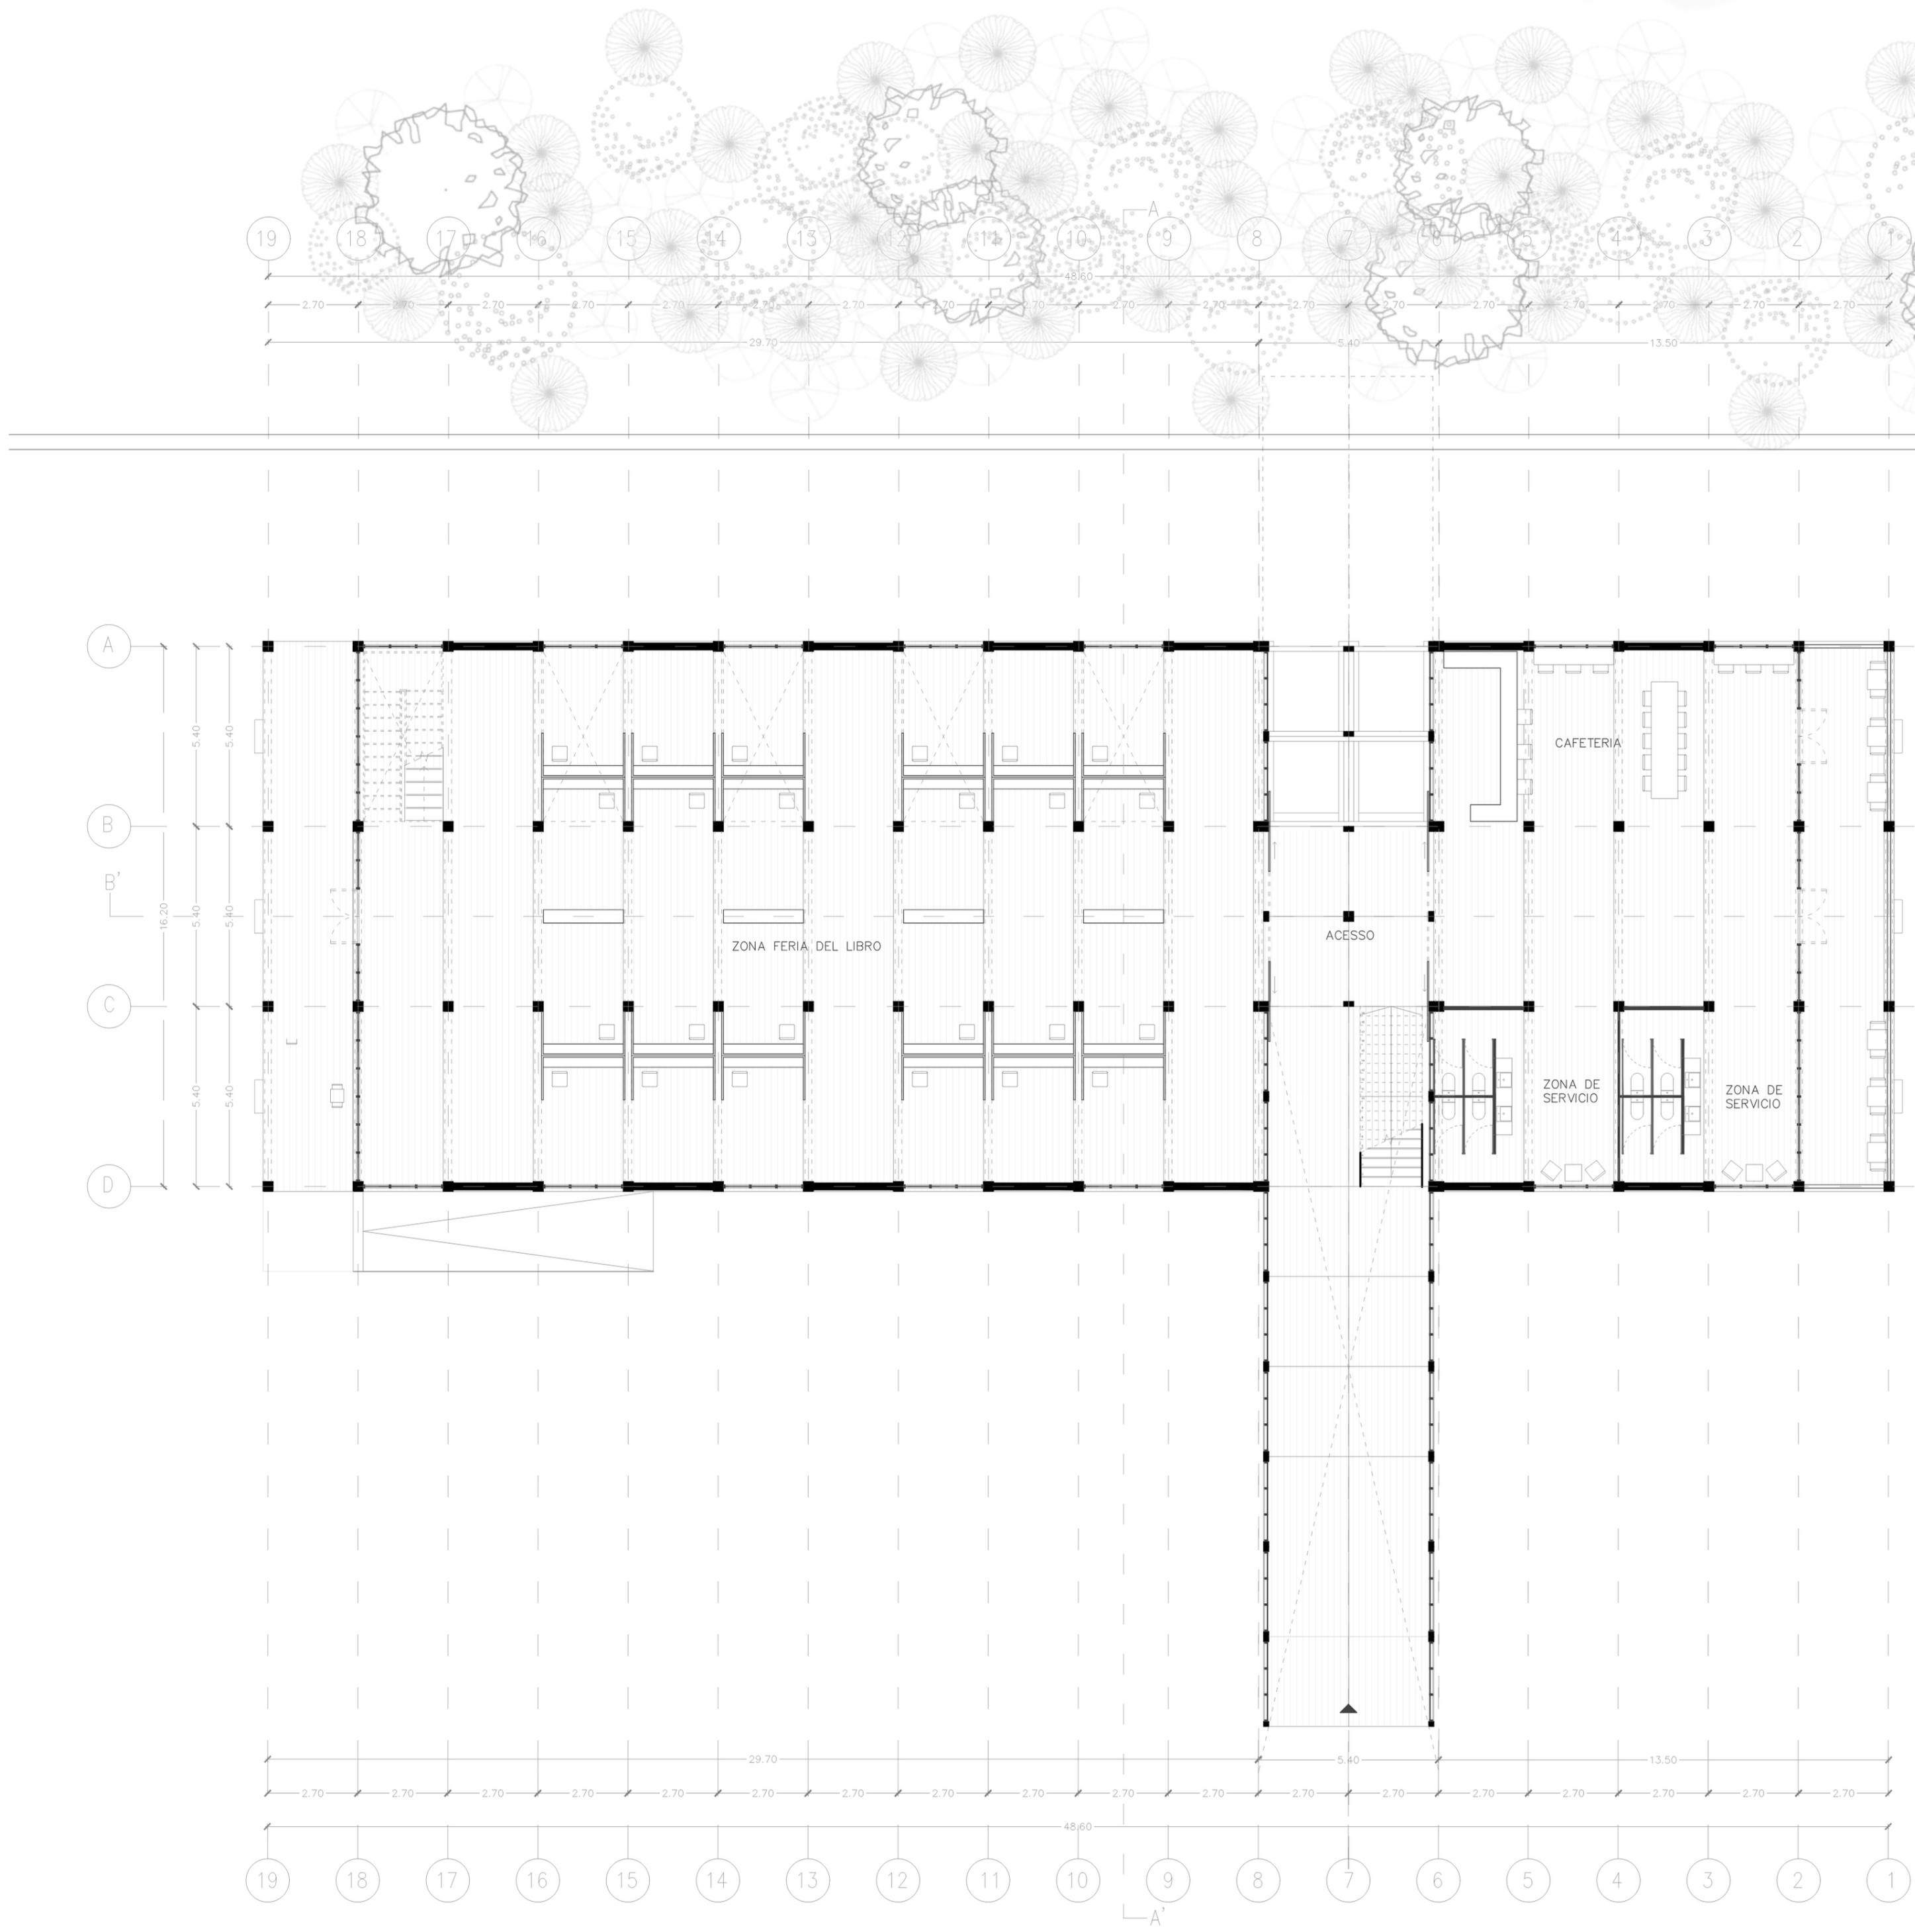

planta nivel 2 1:150

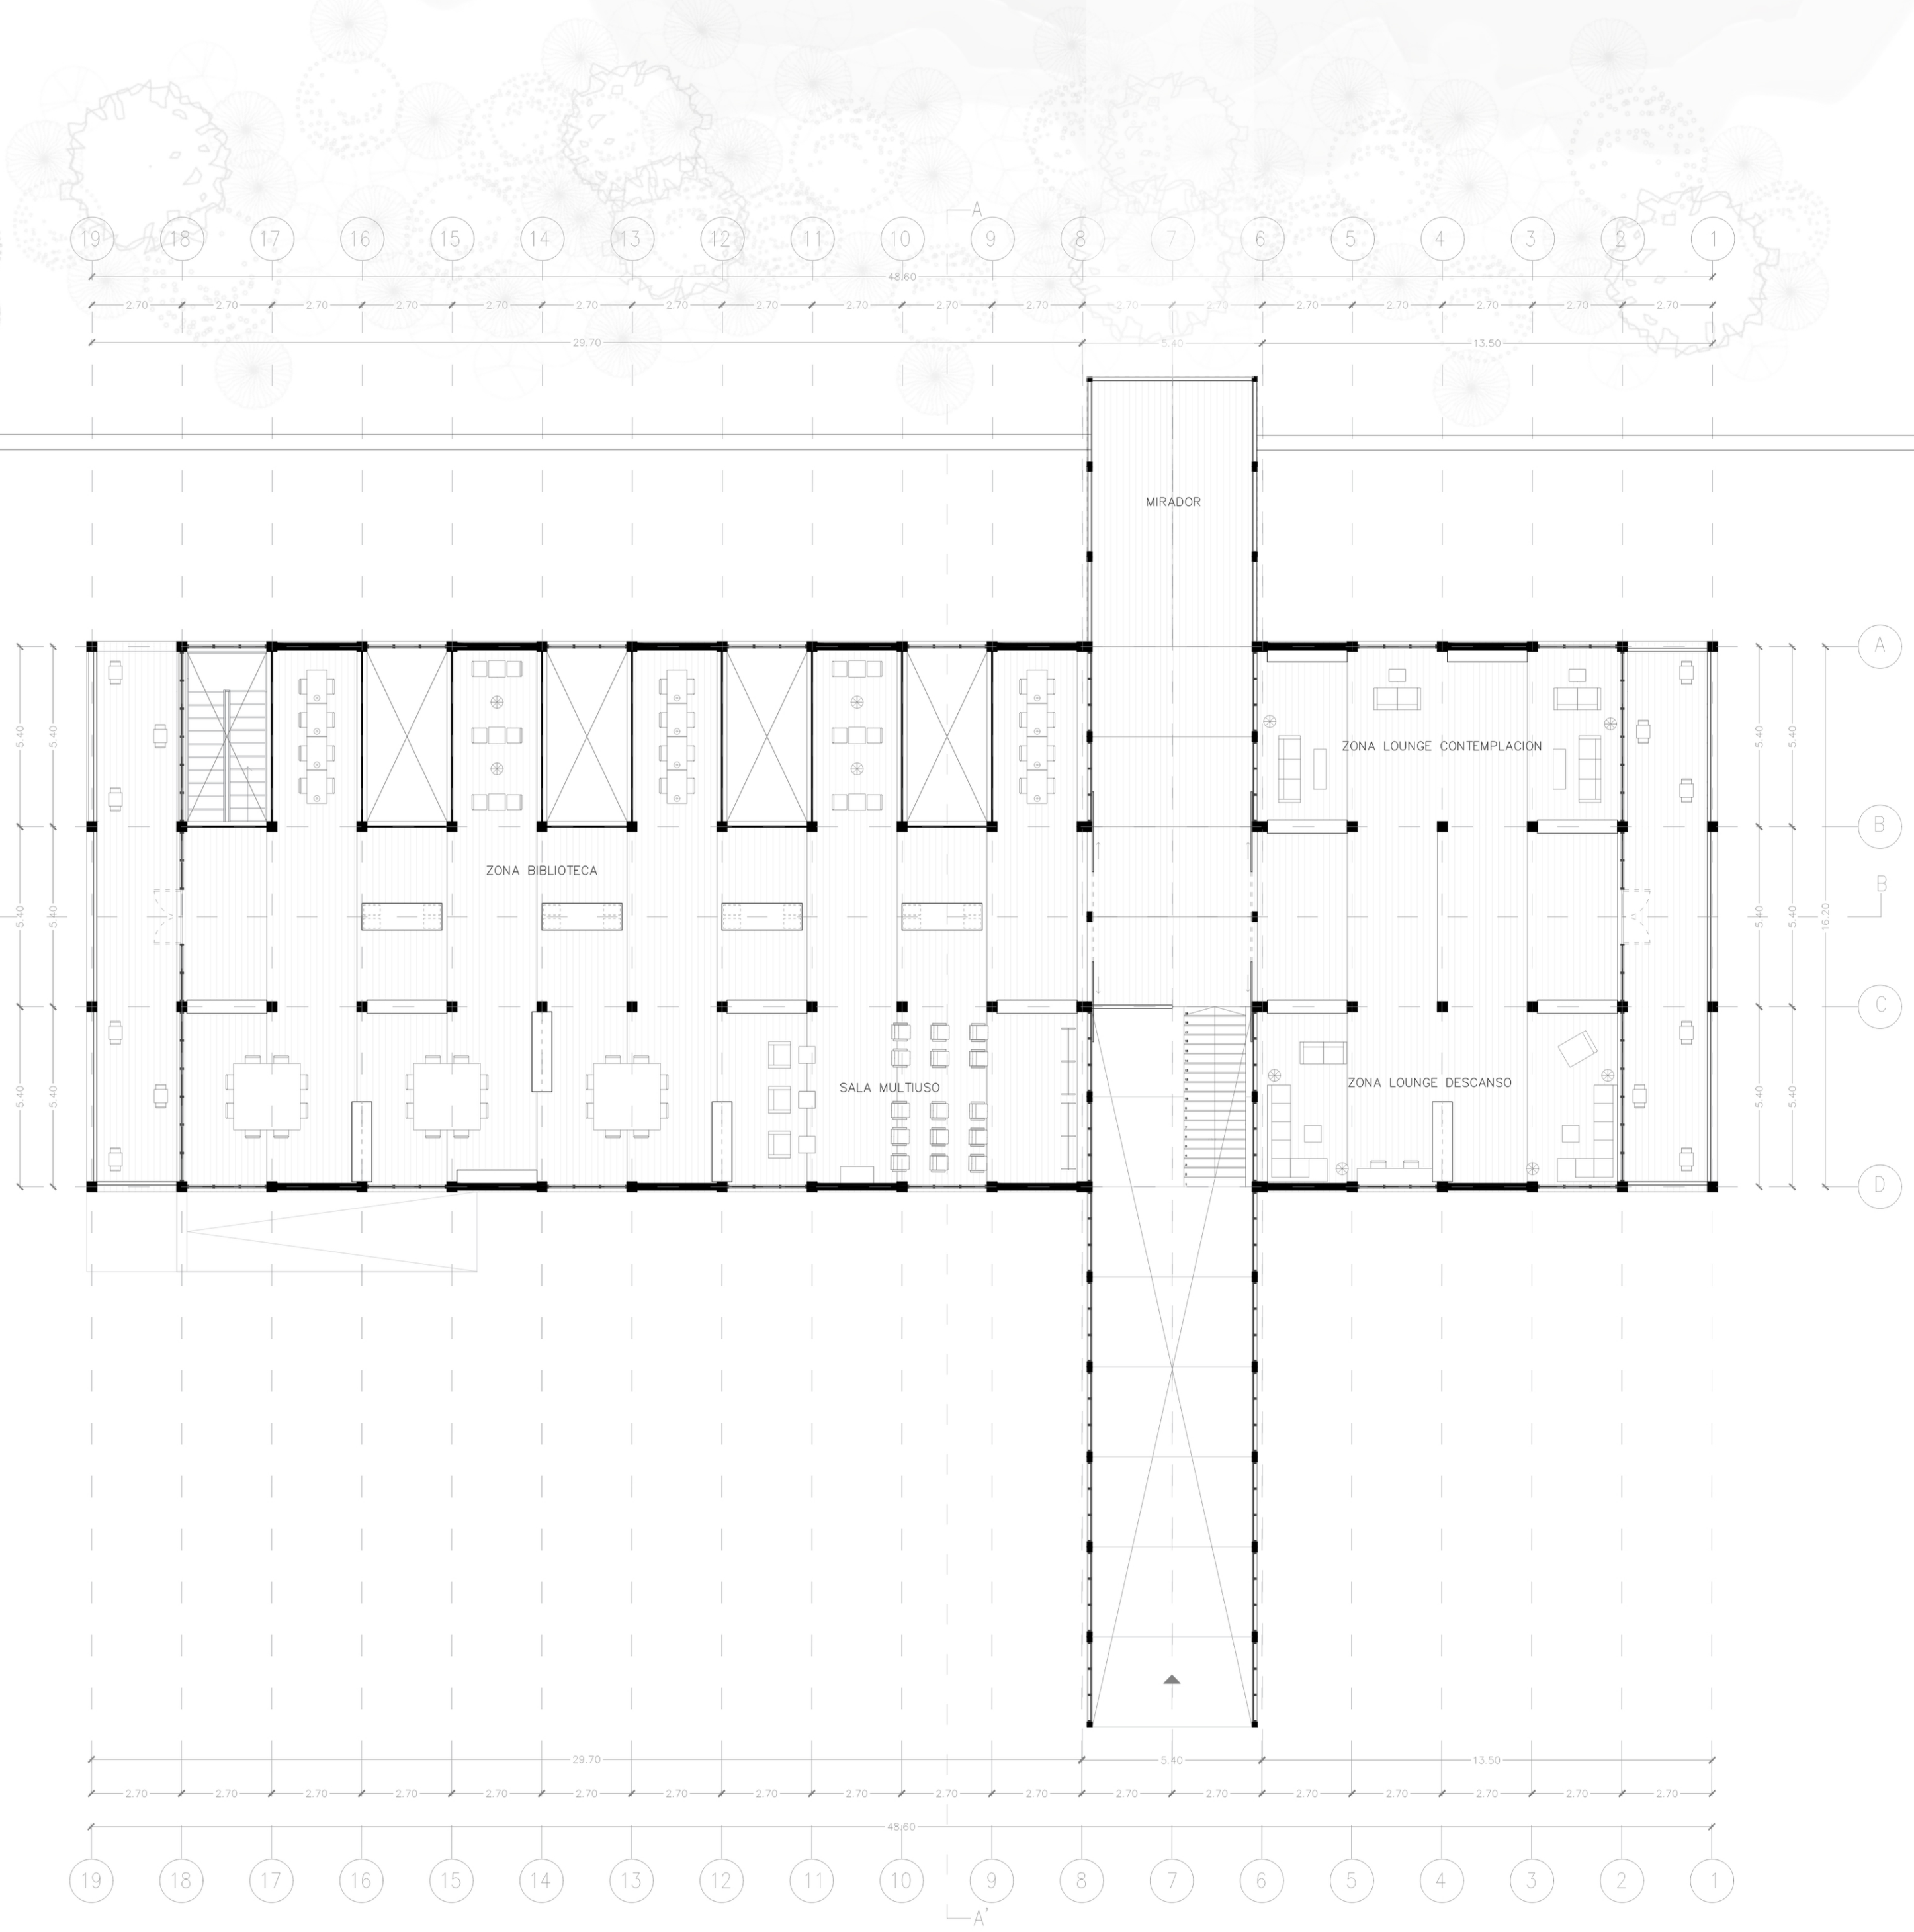

corte a-a' 1:150

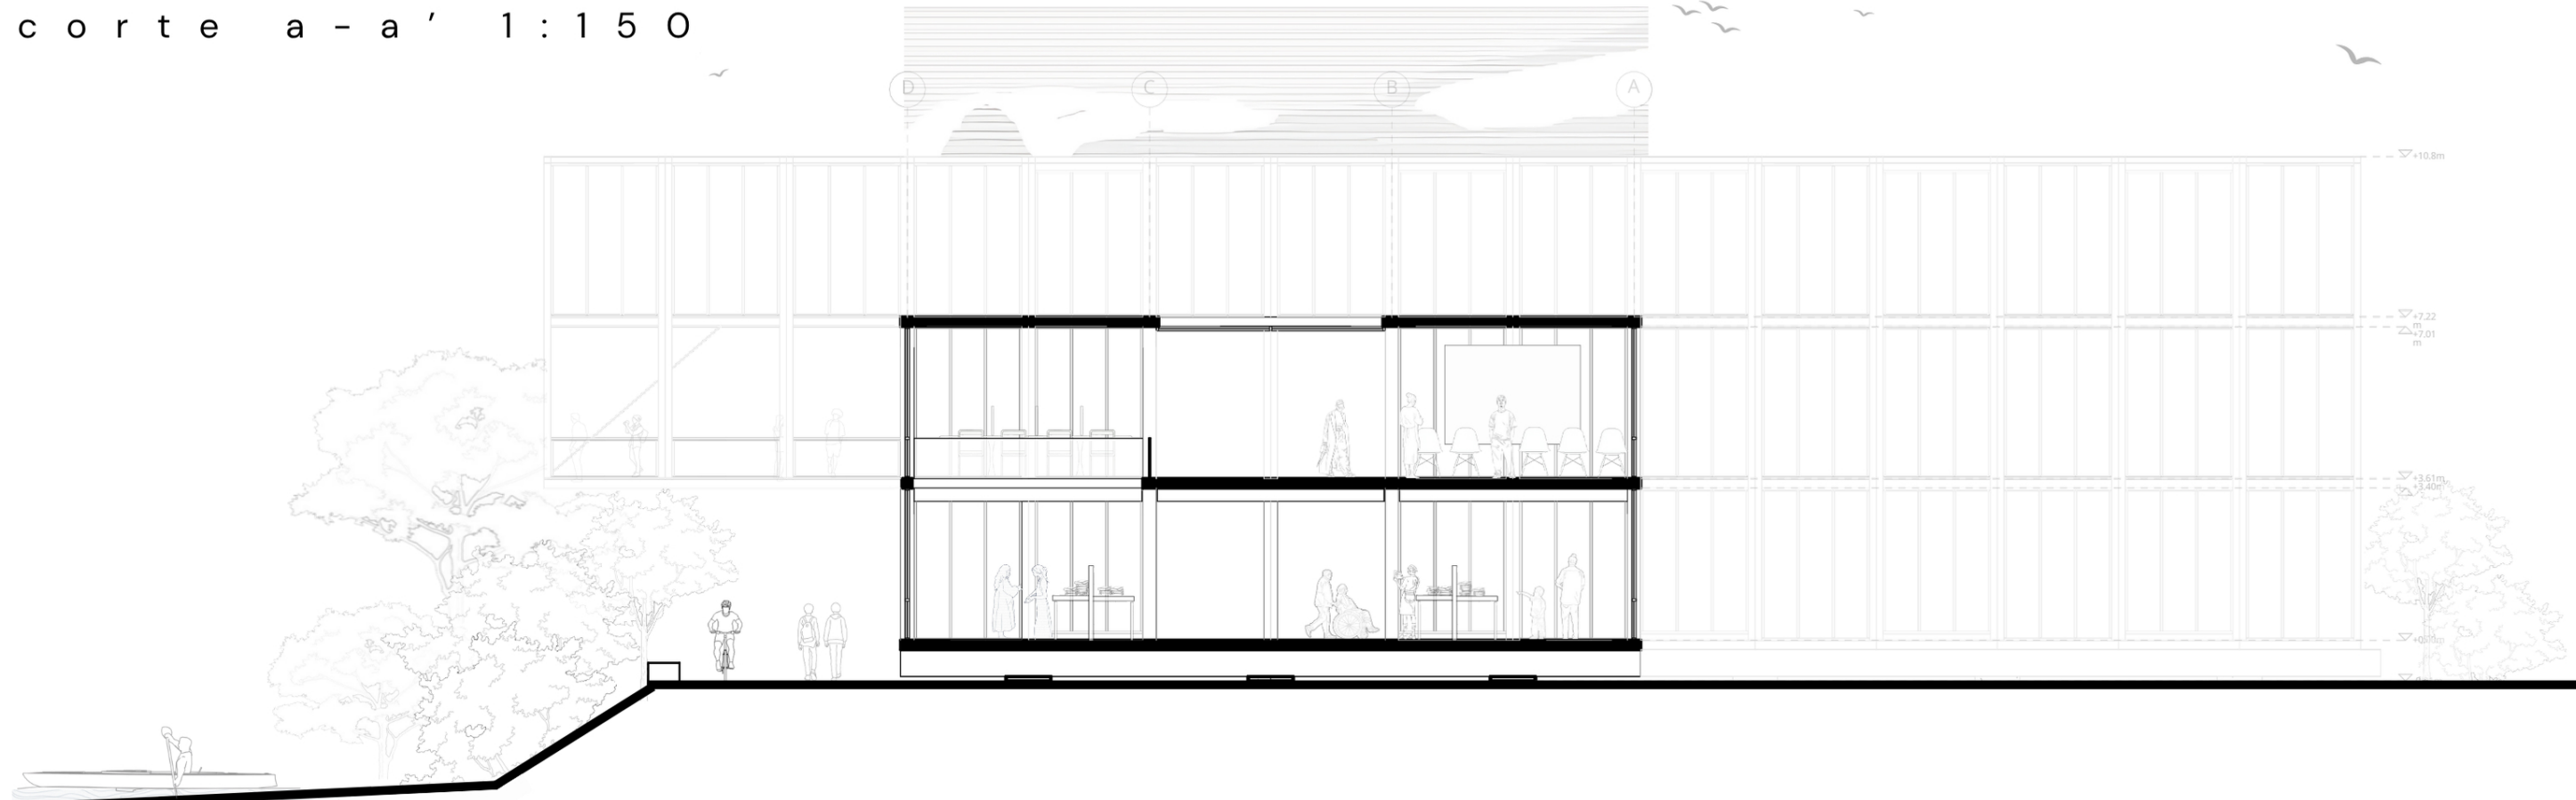

corte b-b' 1:150

