



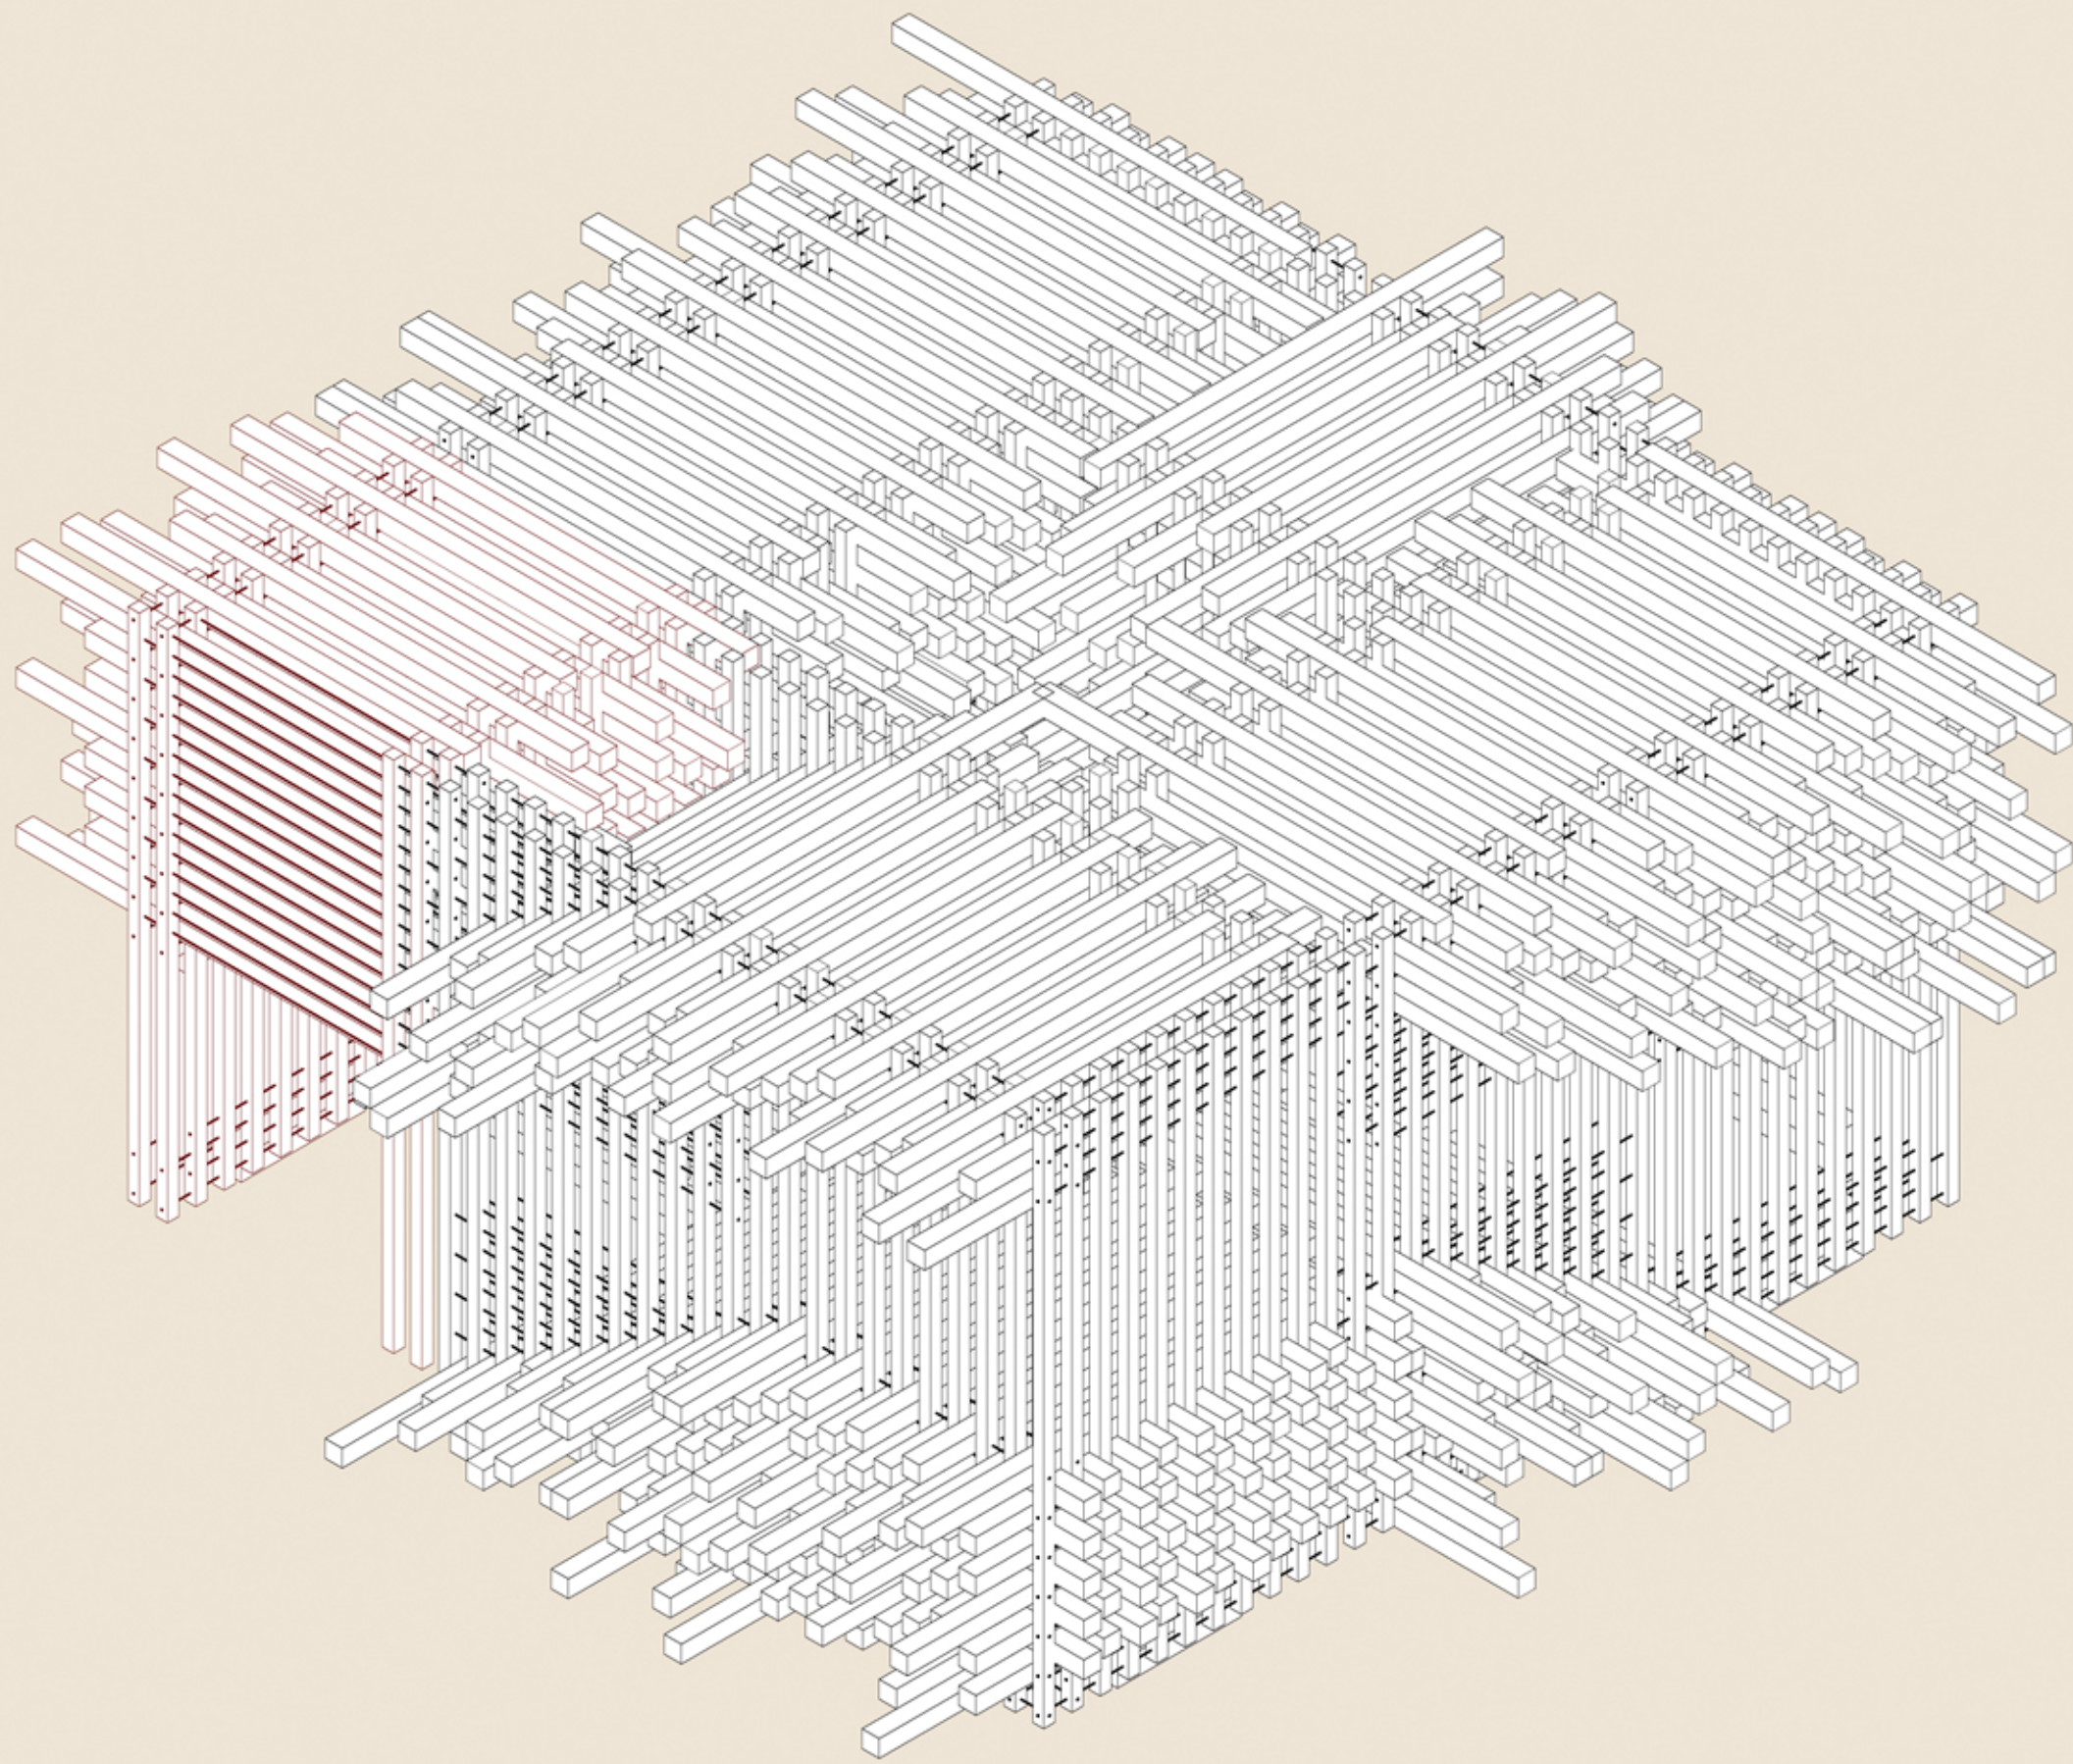


Isométrica de montaje


Paso1. Esc. 1/75

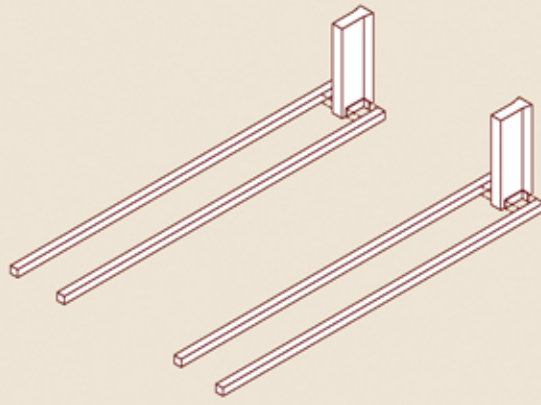


Paso 2. Esc. 1/75

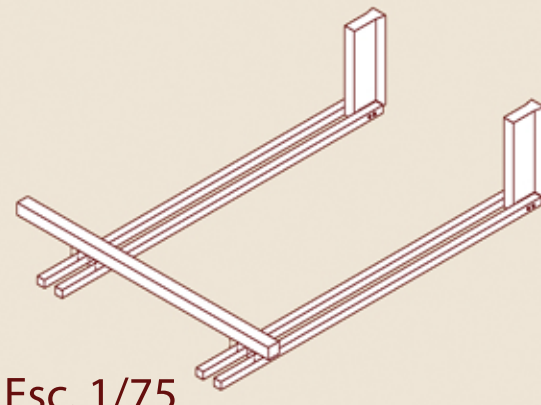



Paso 3. Esc. 1/75

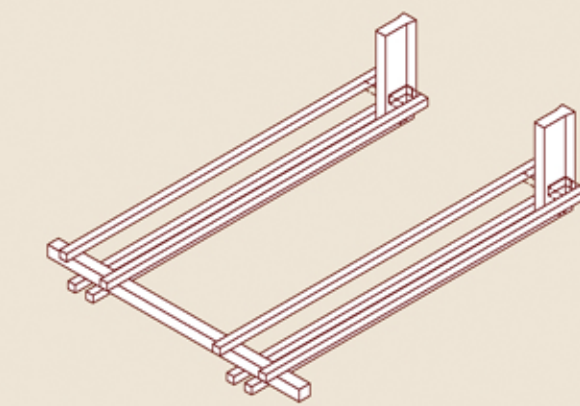

Paso 4. Esc. 1/75

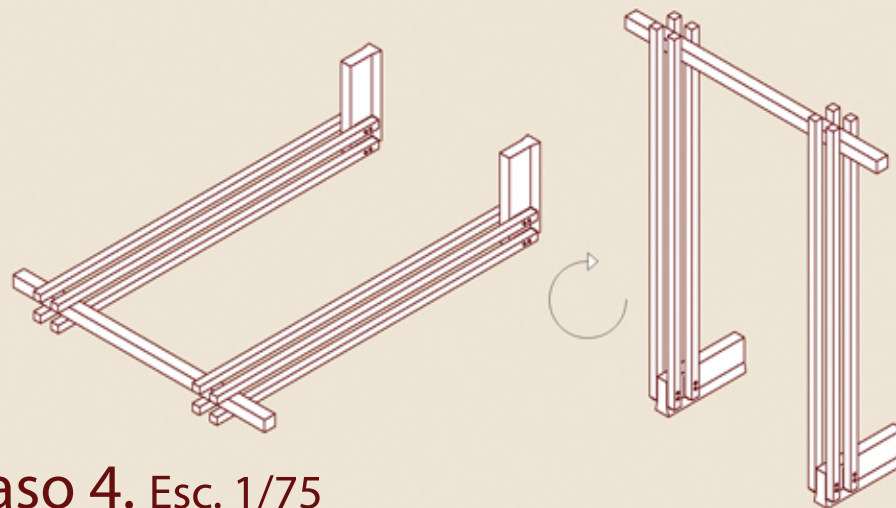


Paso 5t. Esc. 1/75

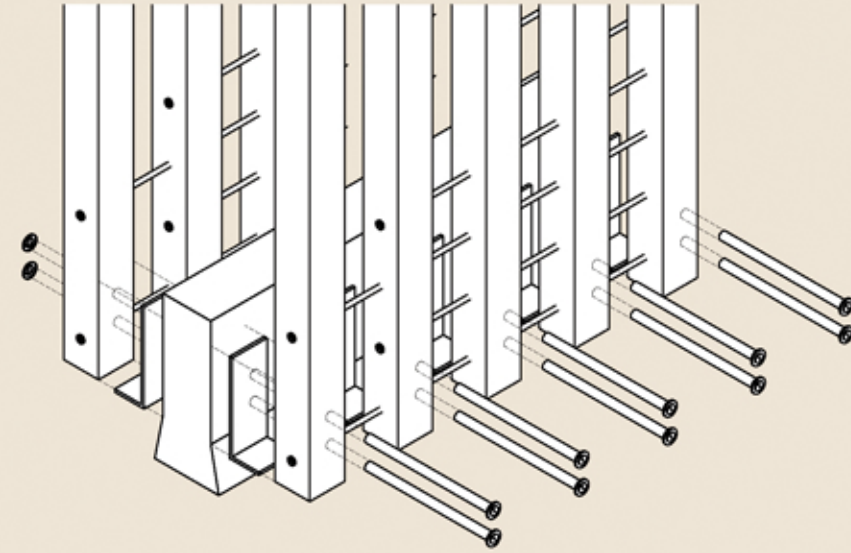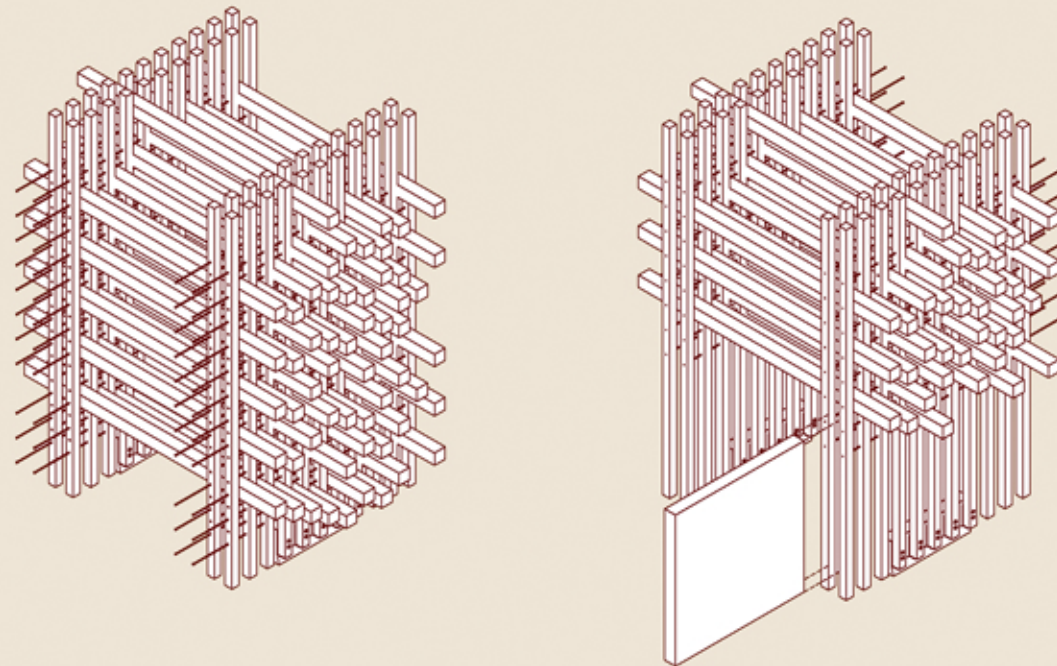


Detalle 1. Esc. 1/20






Detalle 2t. Esc. 1/20

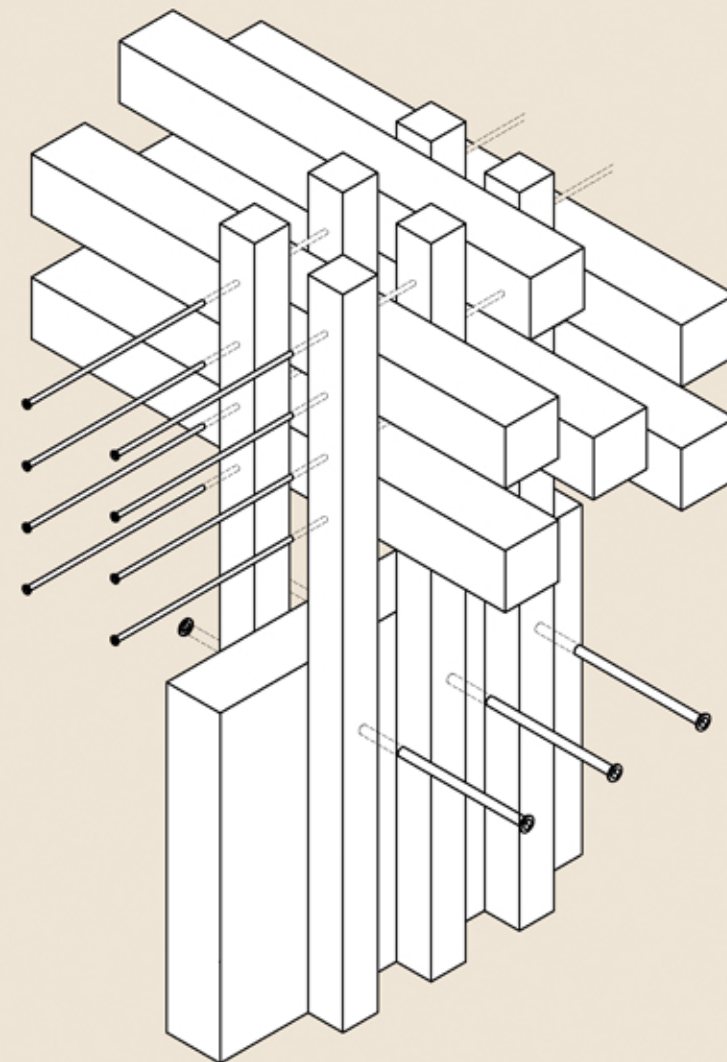



Detalle 3. Esc. 1/20

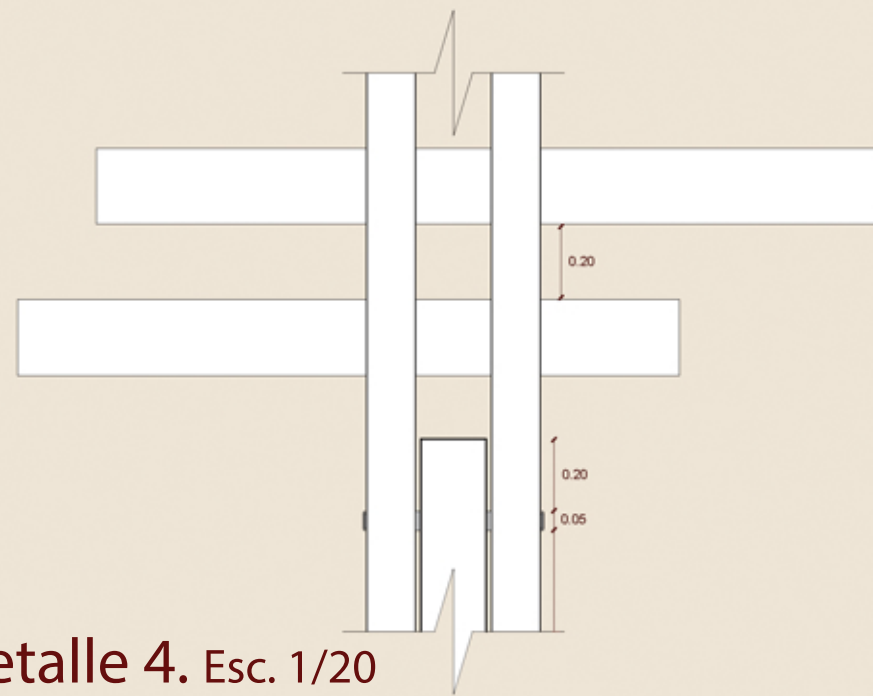



Detalle 4. Esc. 1/20

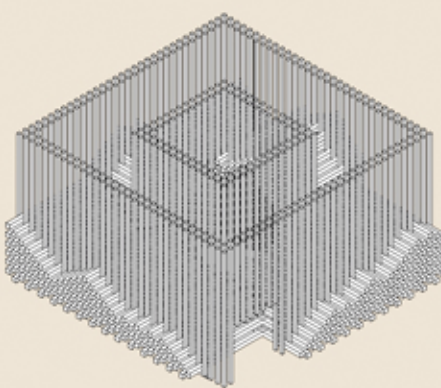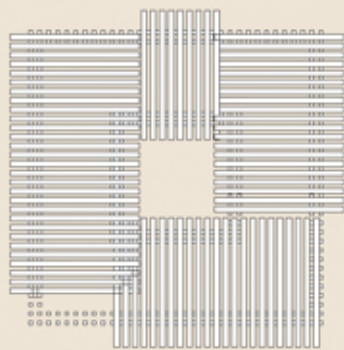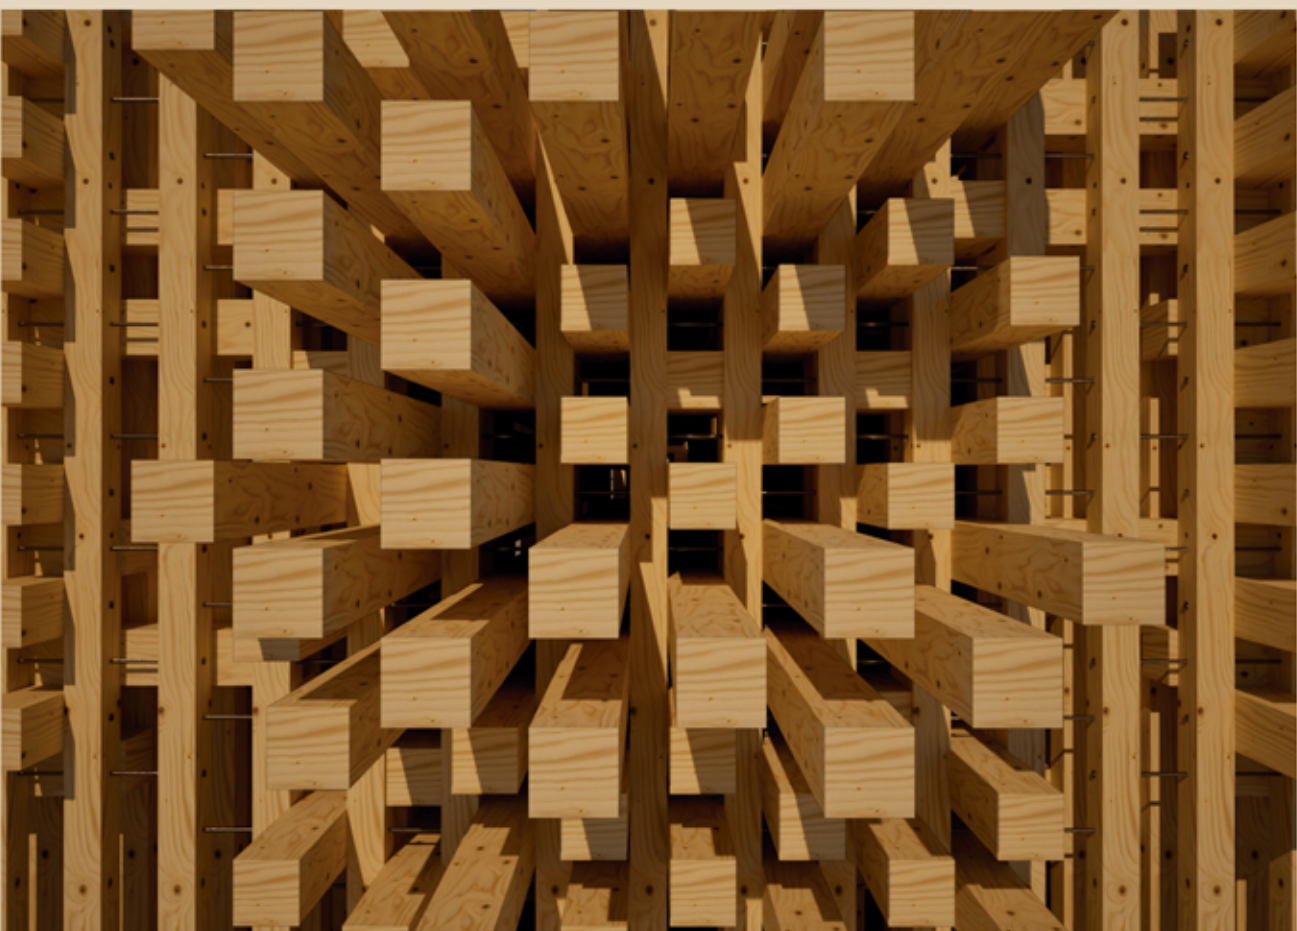

Variante B. Esc. 1/275

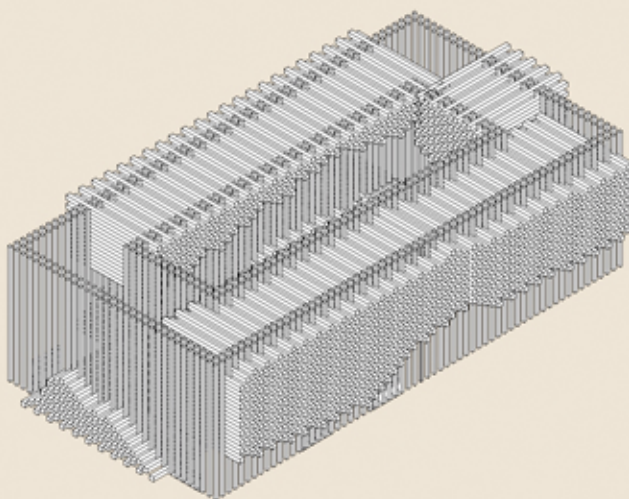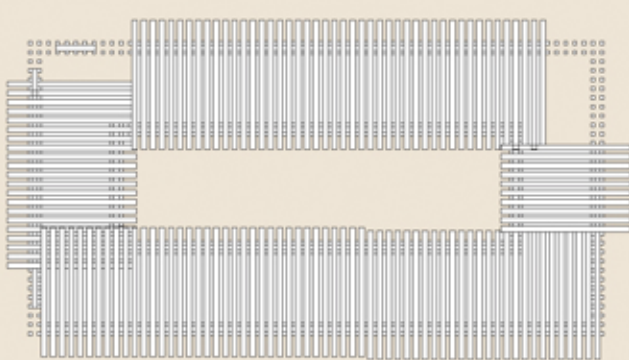

Variante C. Esc. 1/275

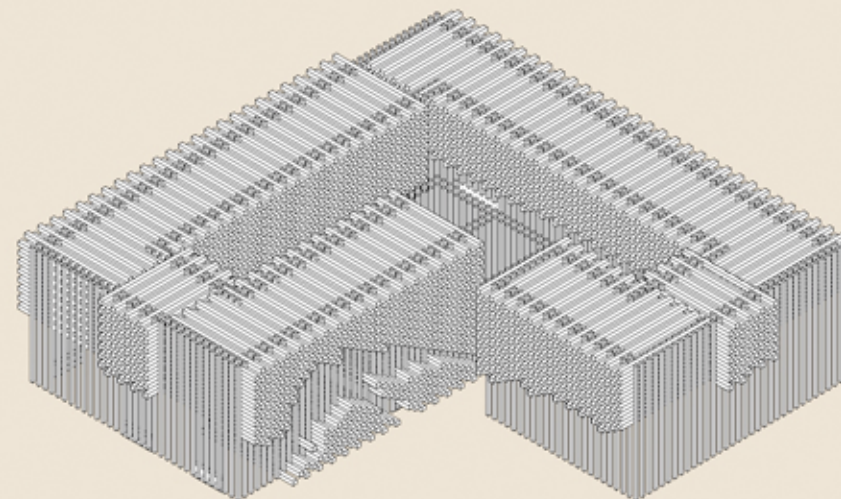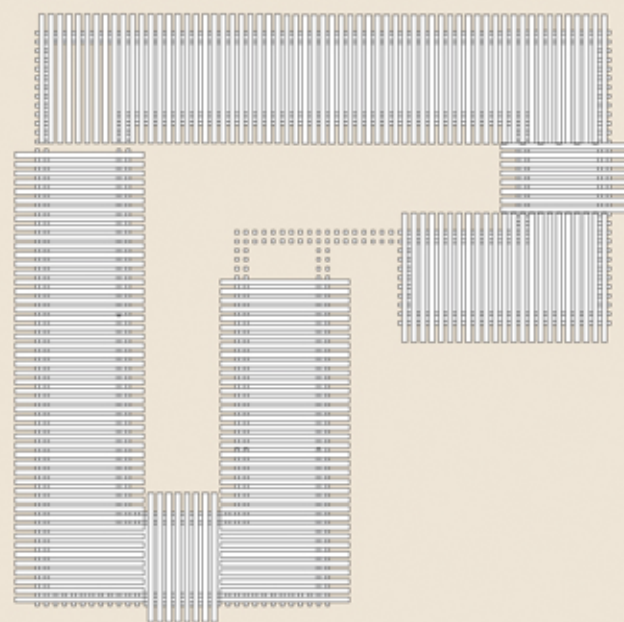

Variante D. Esc. 1/275