

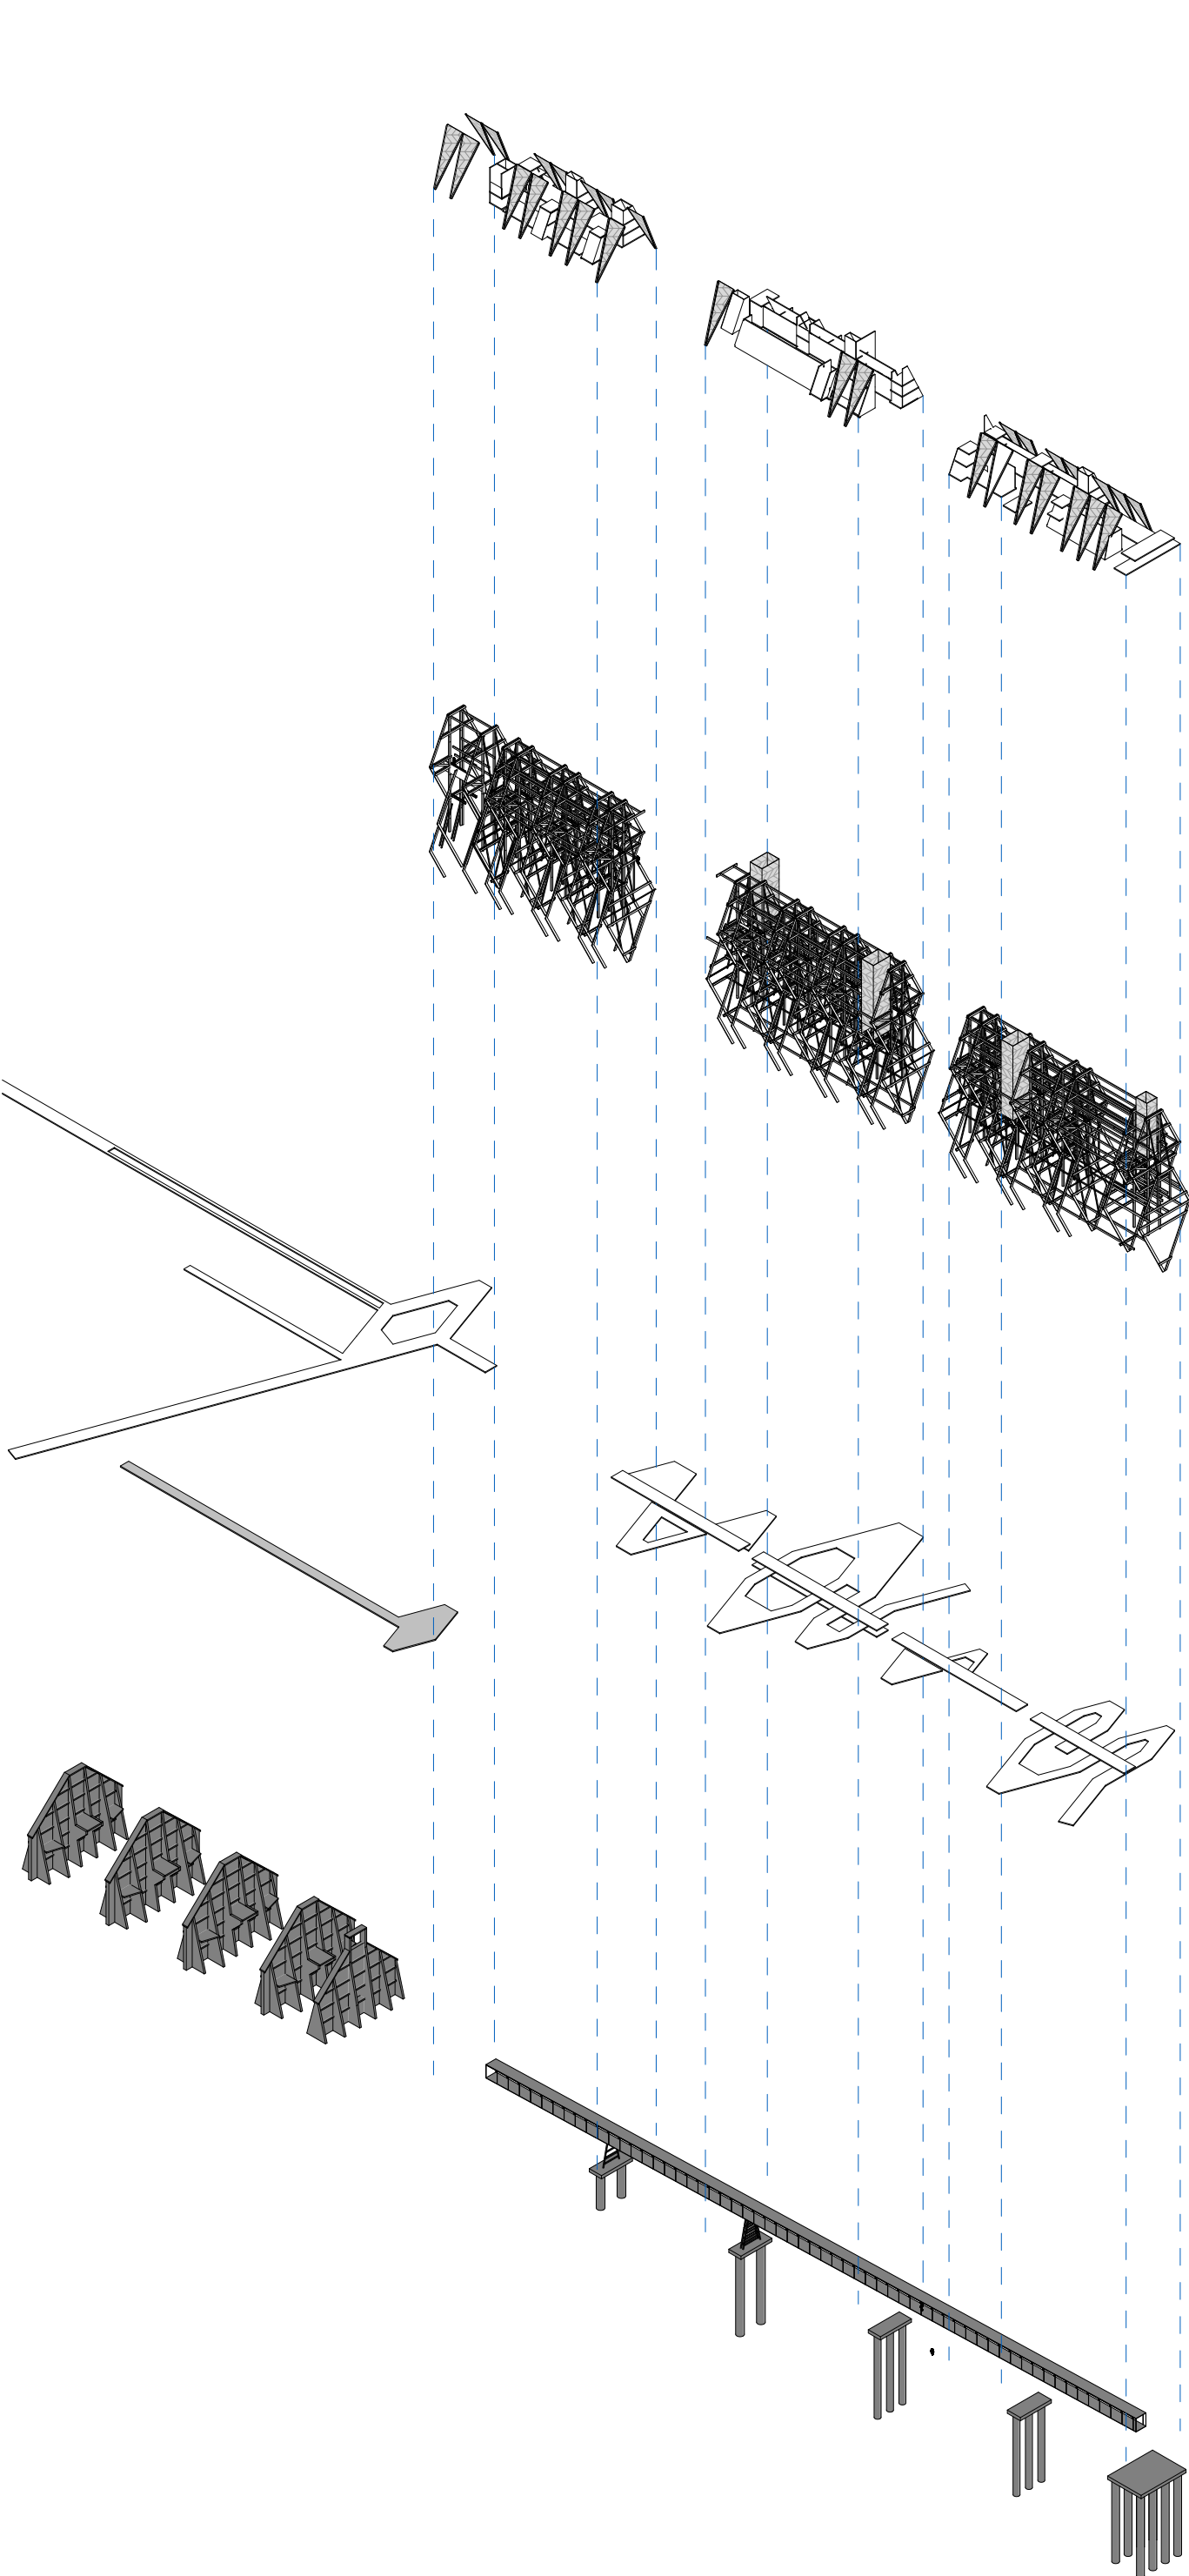


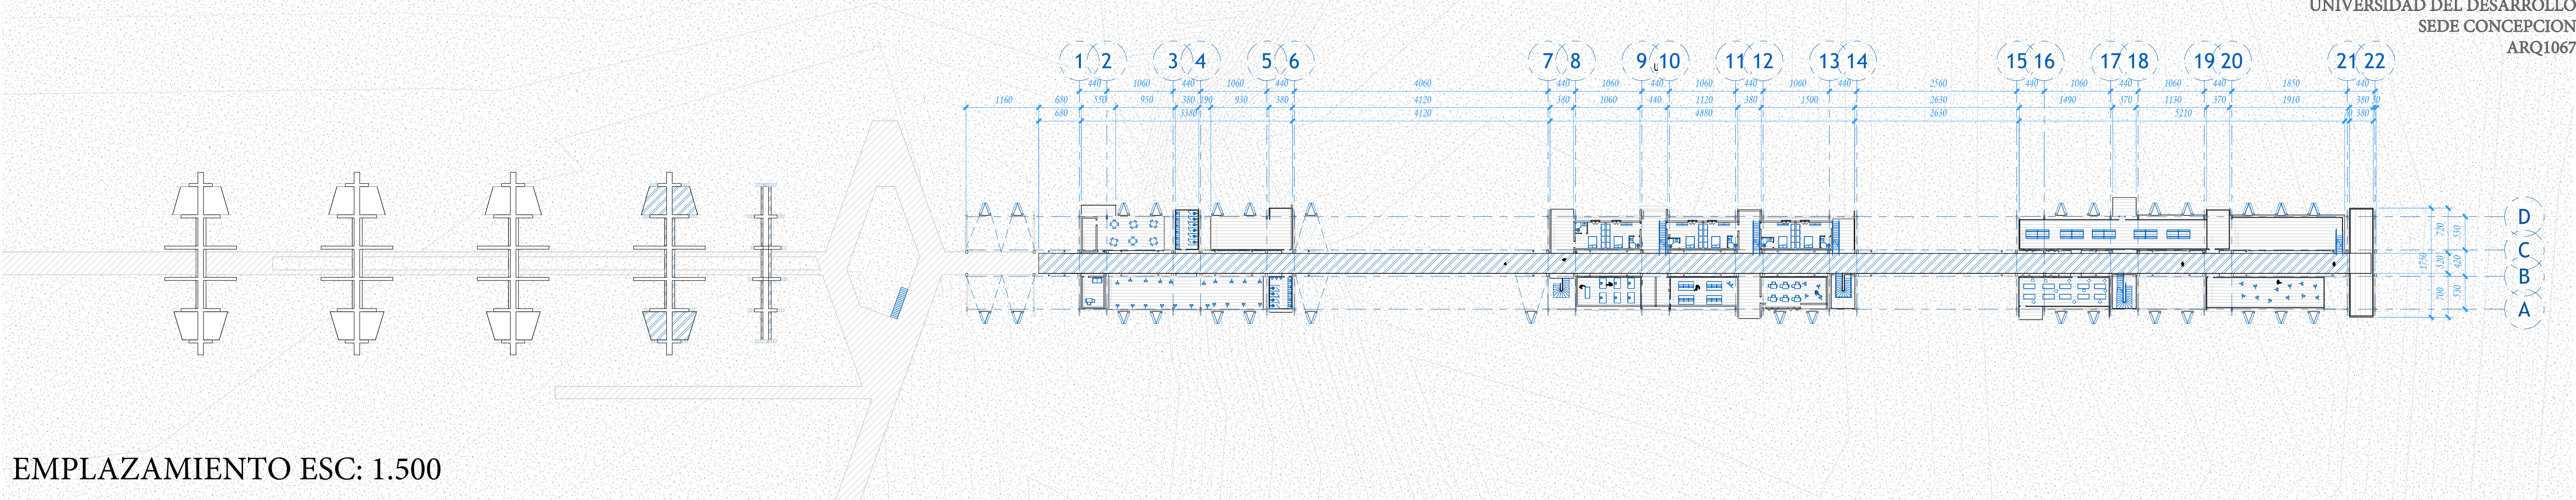

ISOMETRICA EXPLOTADA ESC: 1.1500

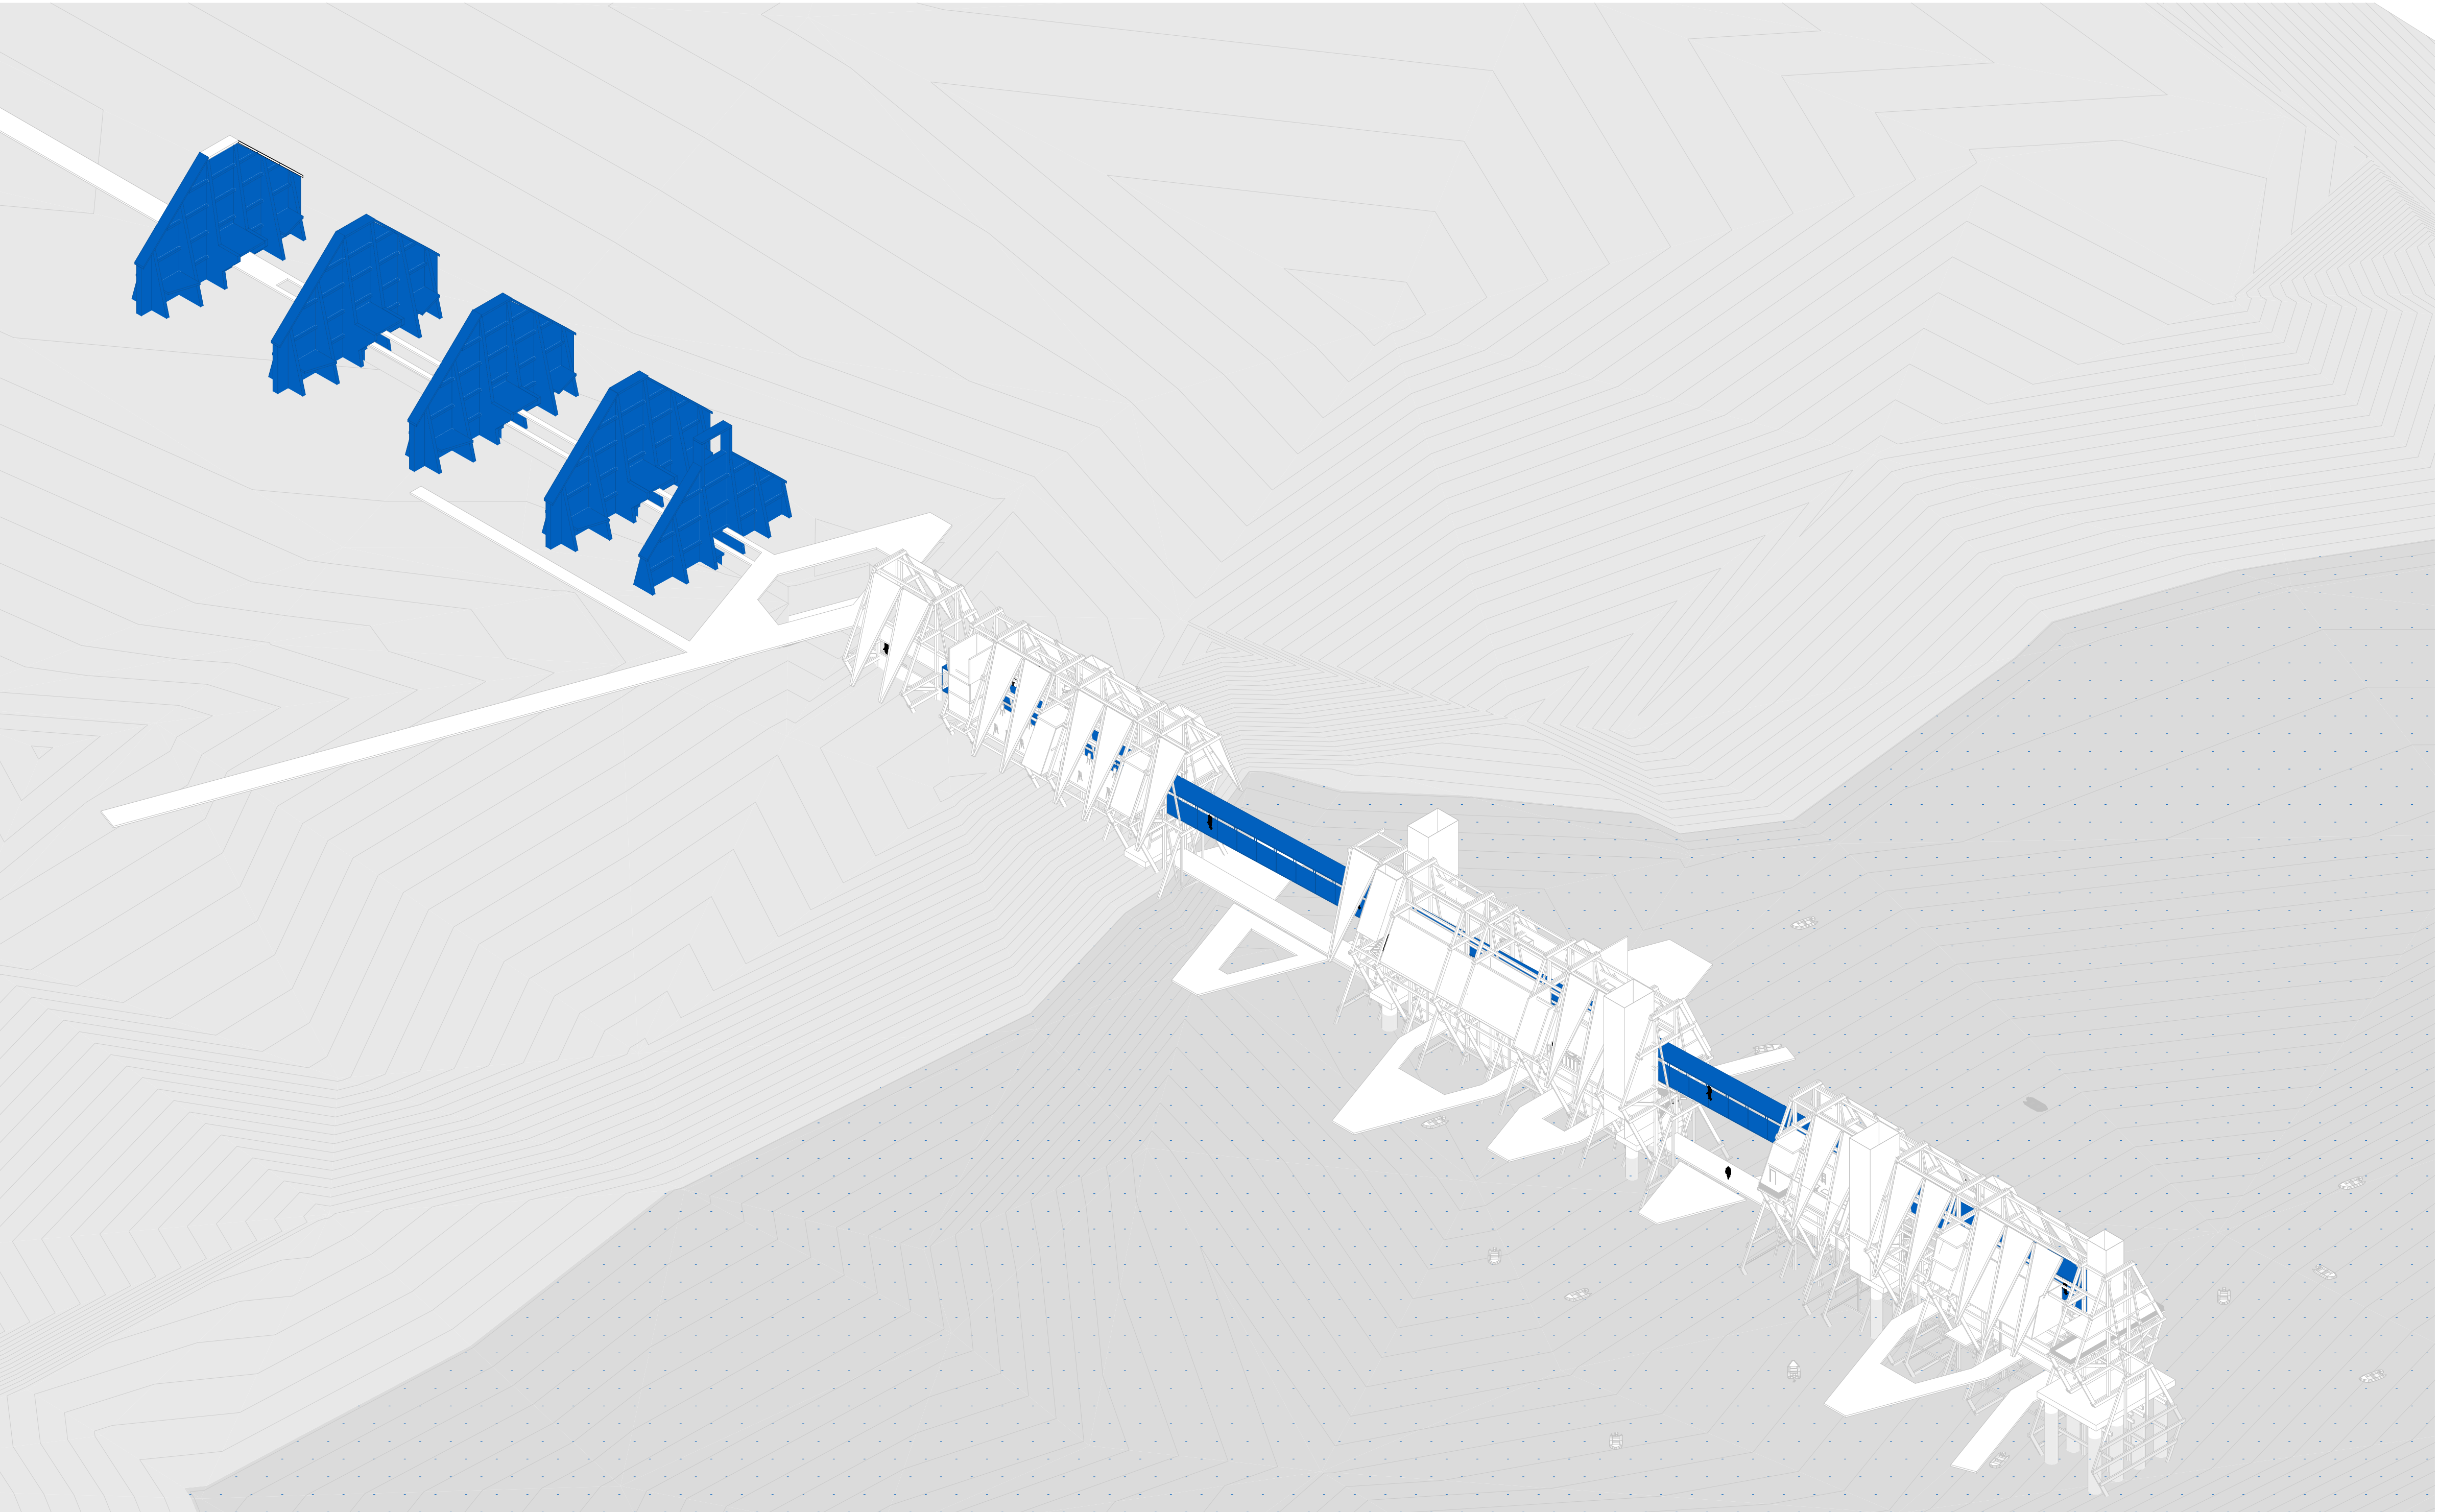

ISOMETRICA ESC: 1.500