


EL ENCAJE TIENE MEMORIA

04 - DETALLES


L
Ó
G
I
C
A

E
L
H
A
C
E
R


E
L
G
E
S
T
O

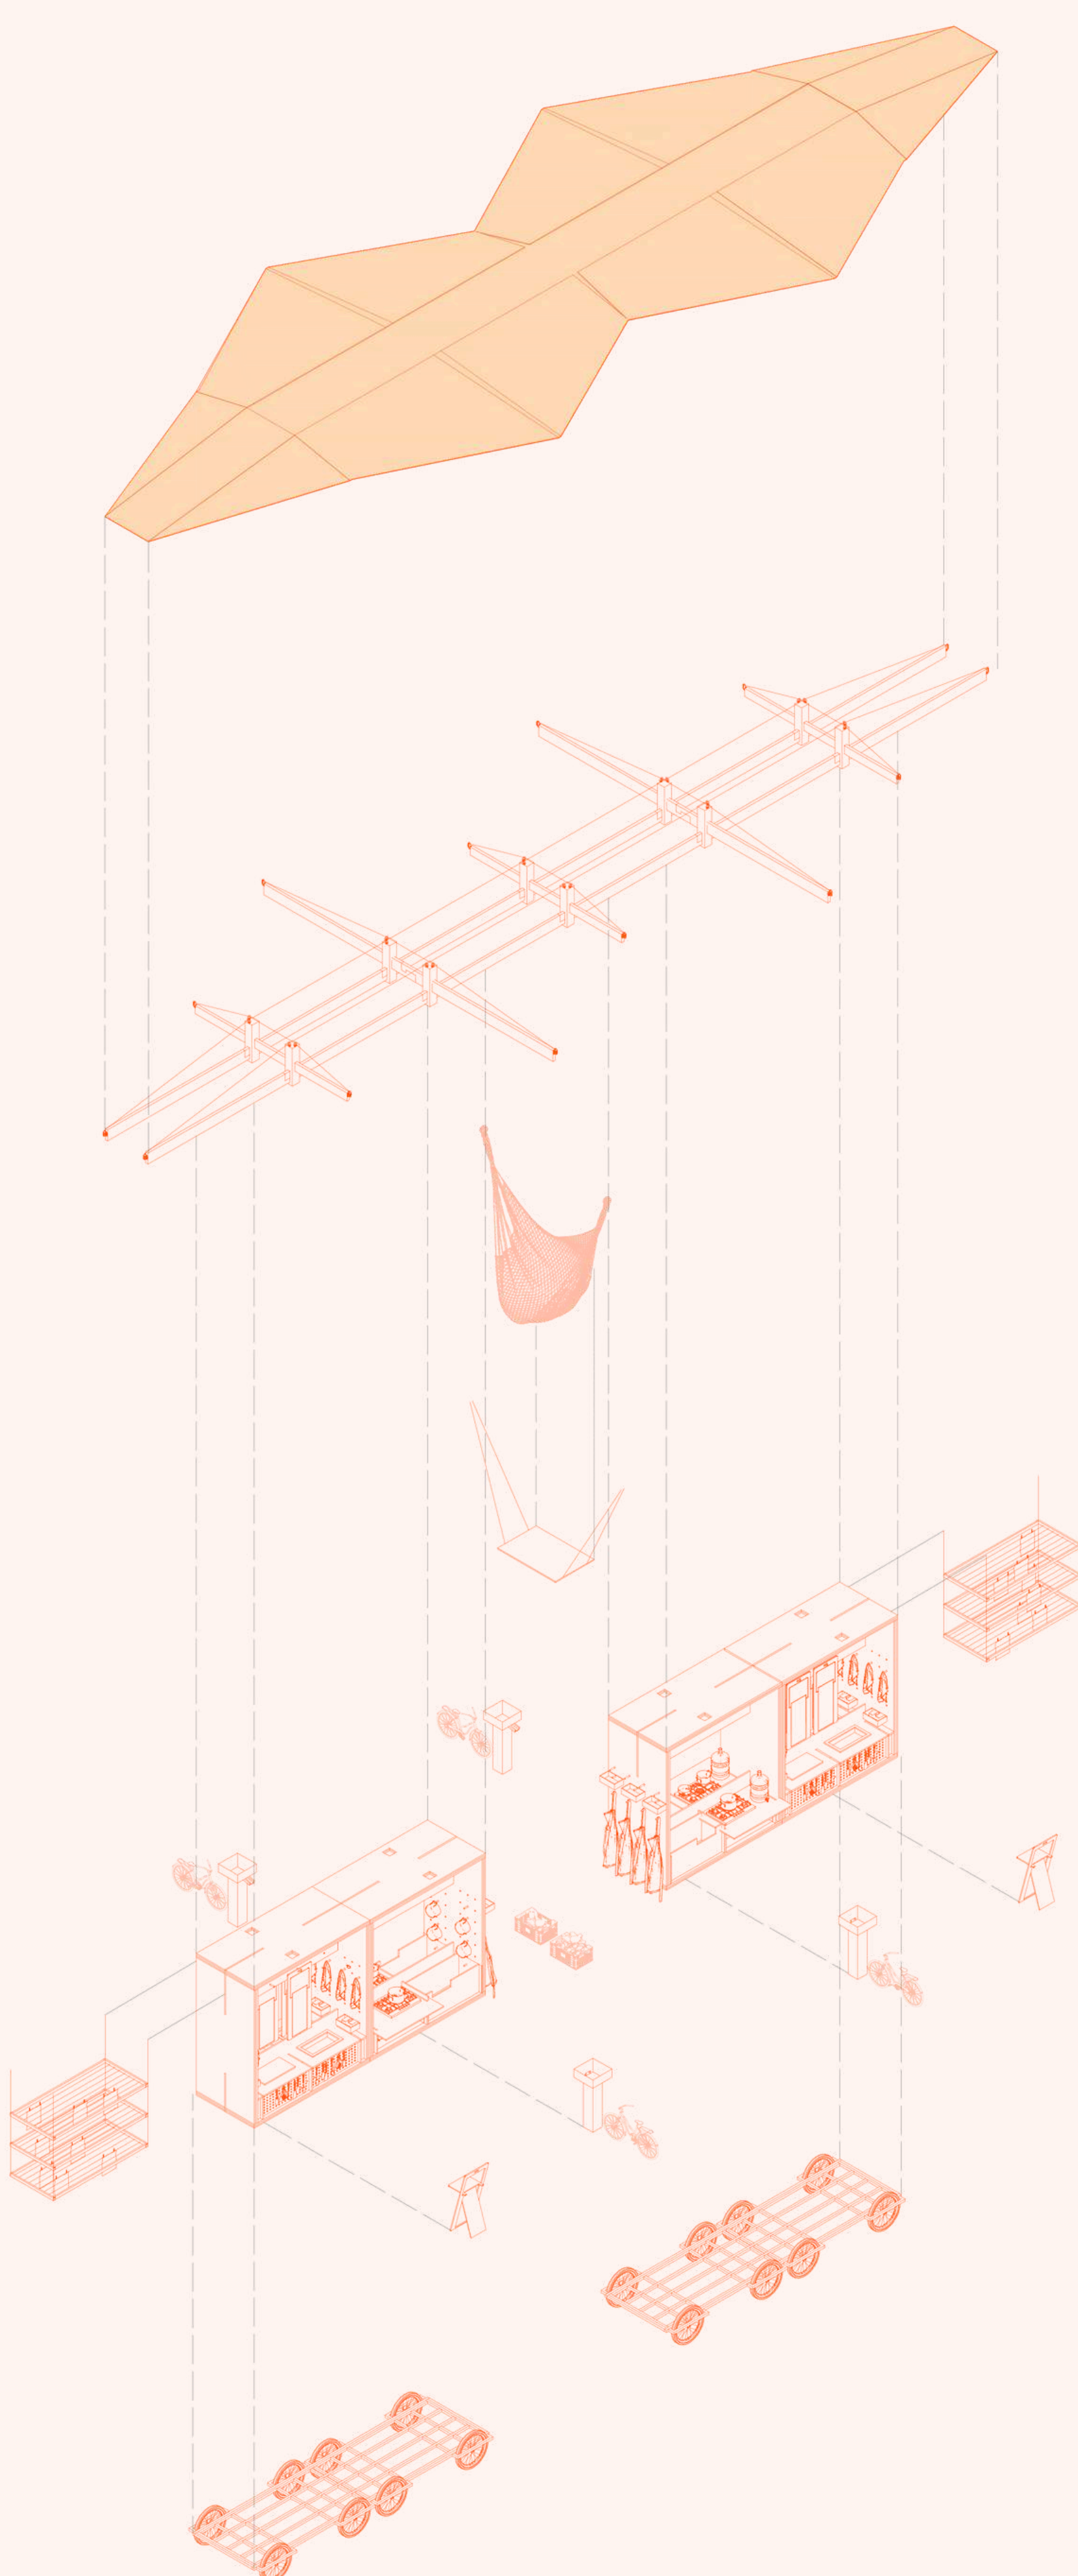

AXONOMETRICA EXPLOTADA
ESC 1/100

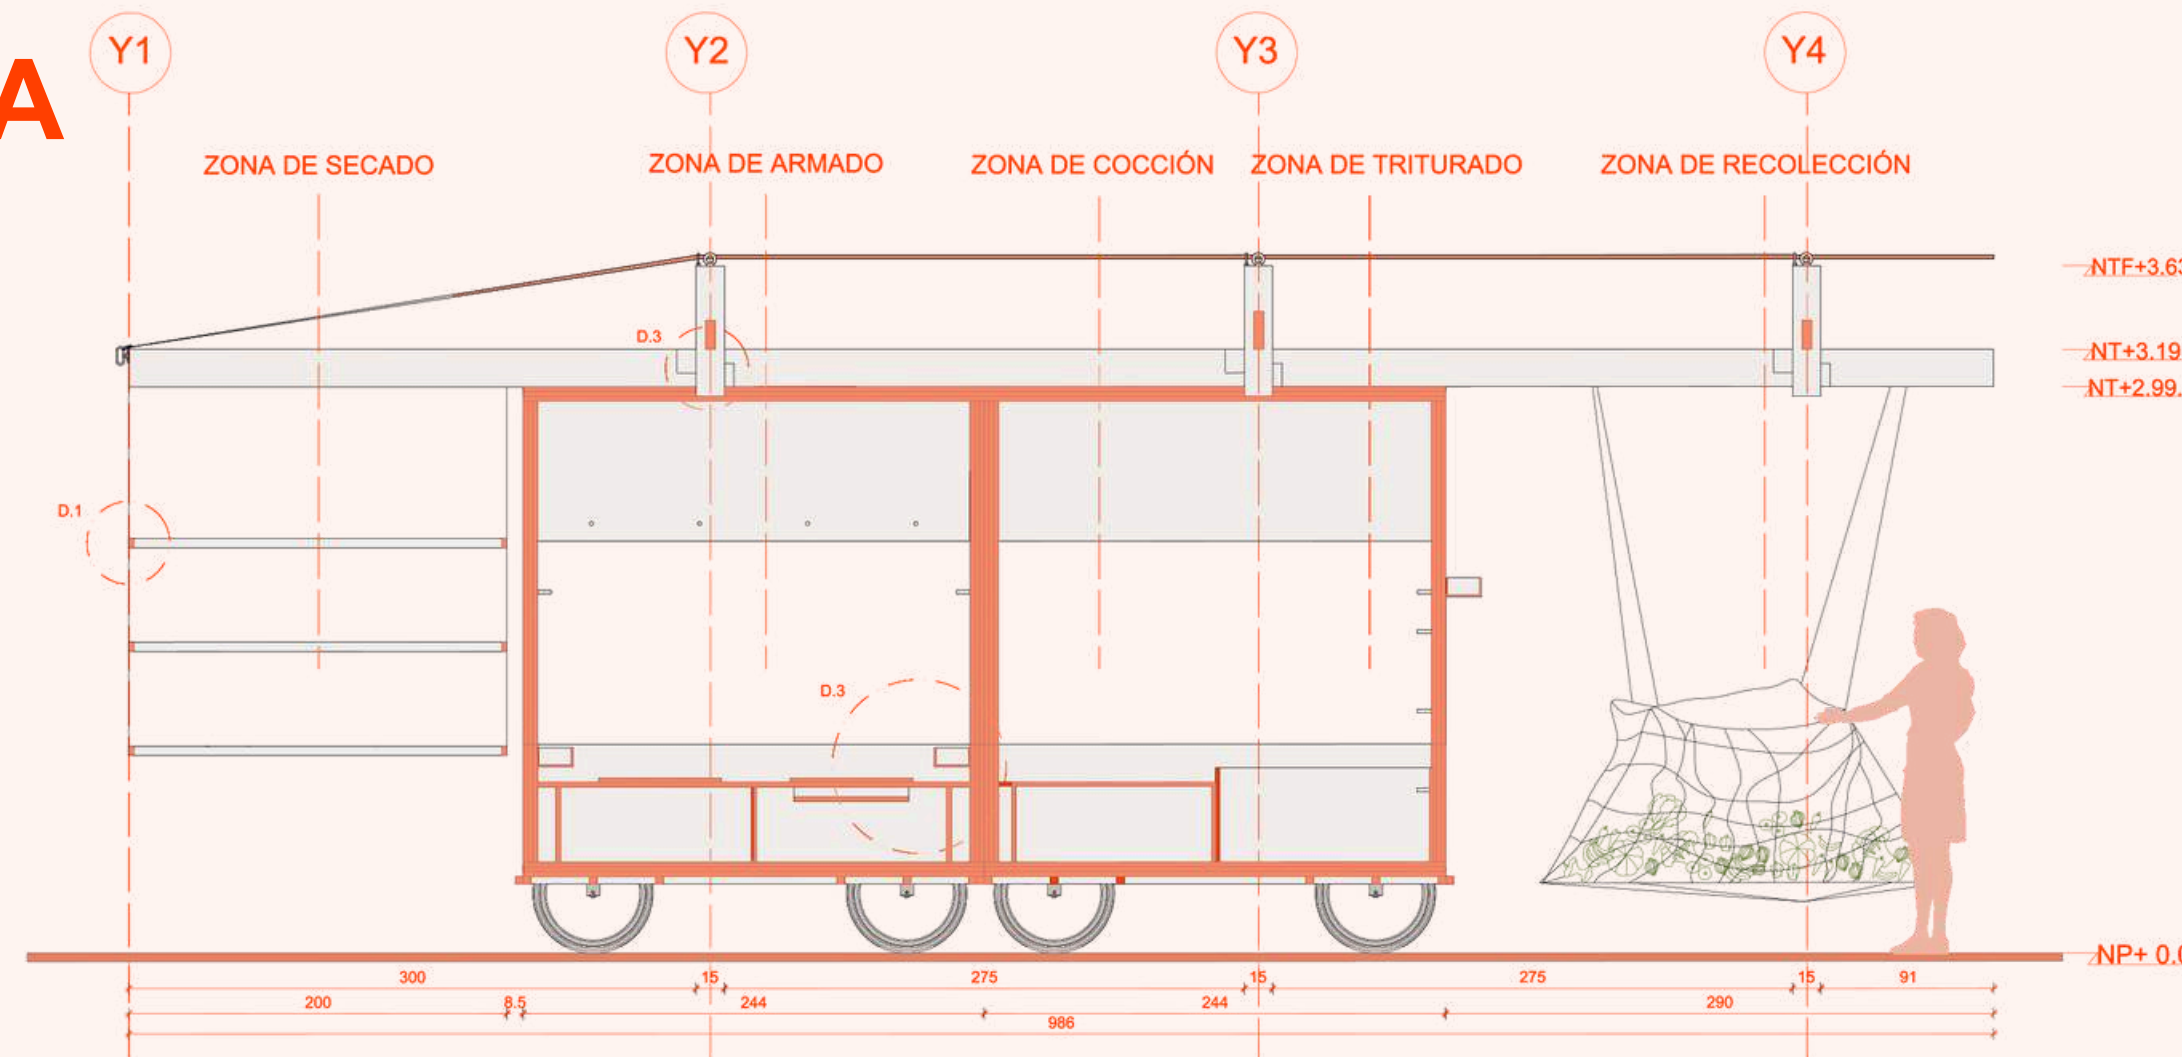


CORTE LONGITUDINAL A'A
ESC 1/40

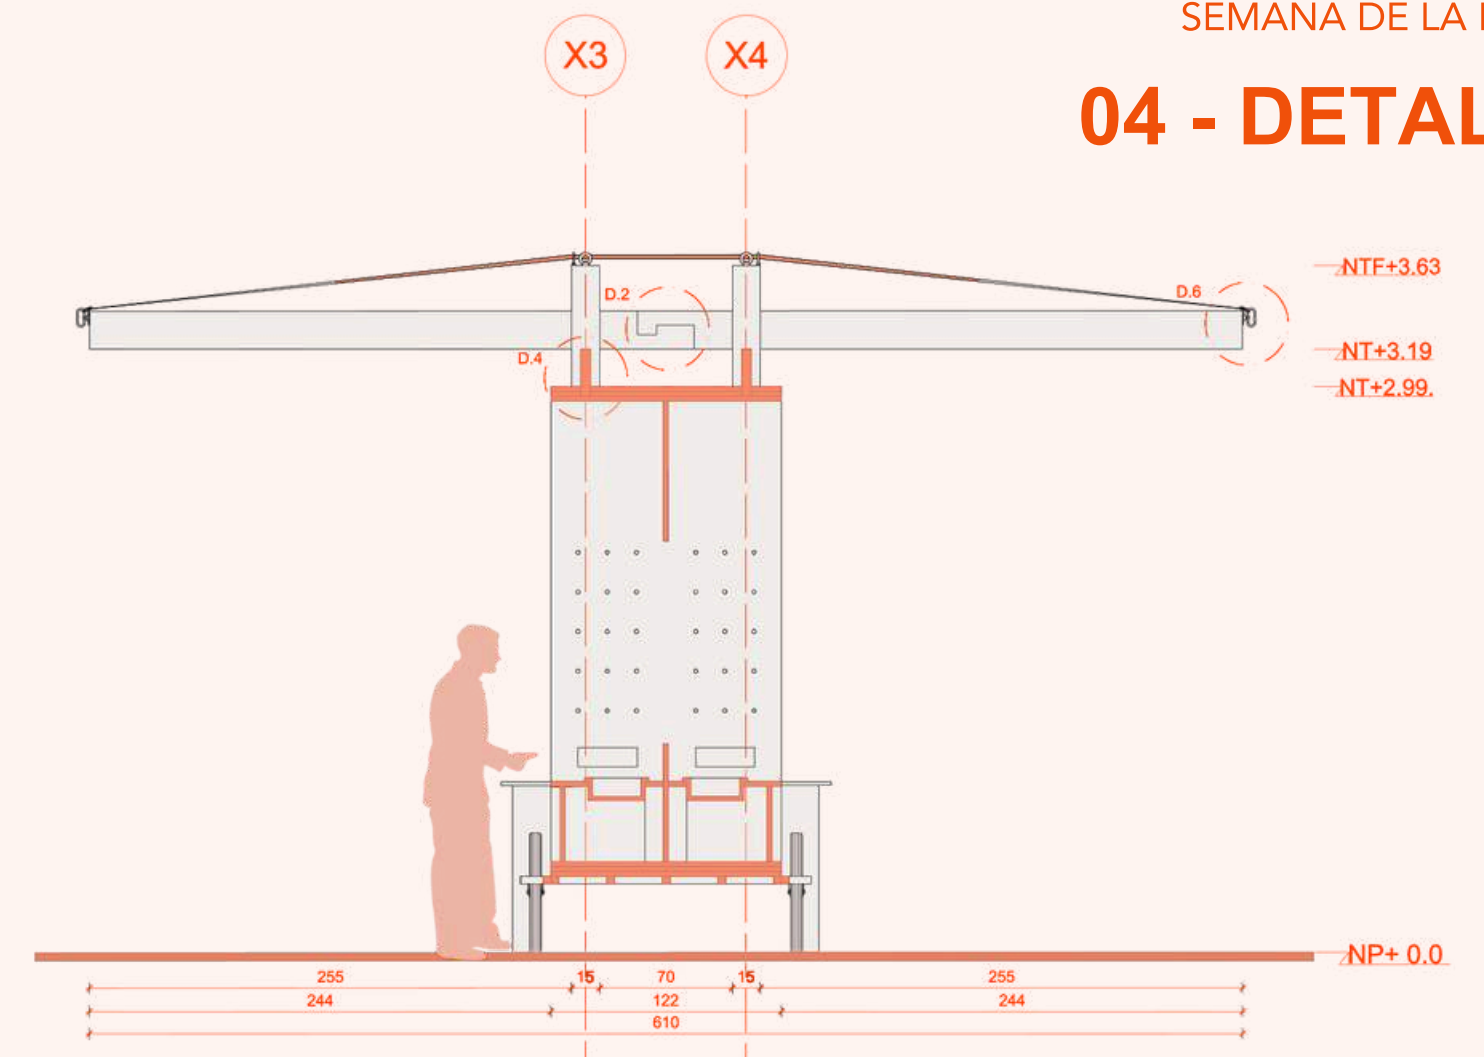


CORTE TRANSVERSAL B'B
ESC 1/40


D.1

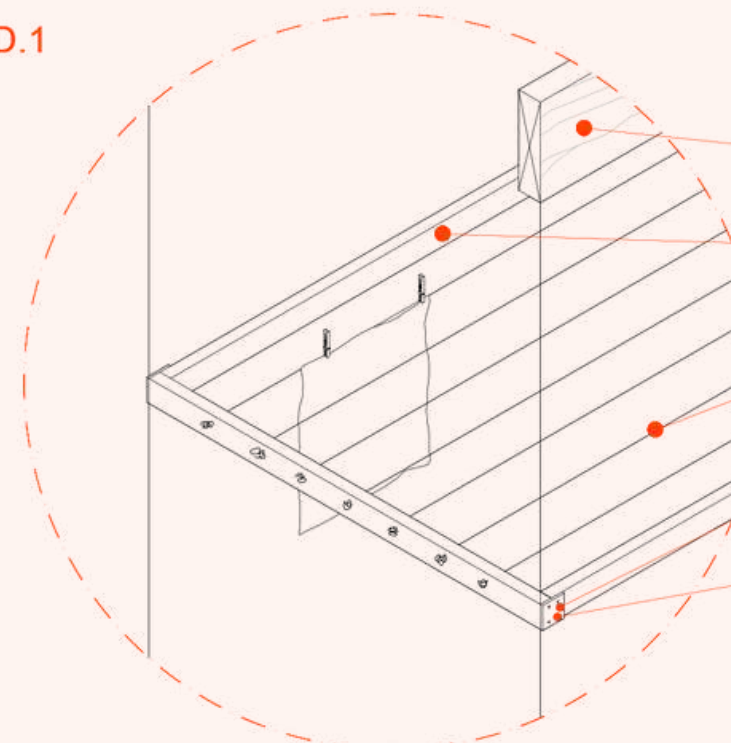


D.2

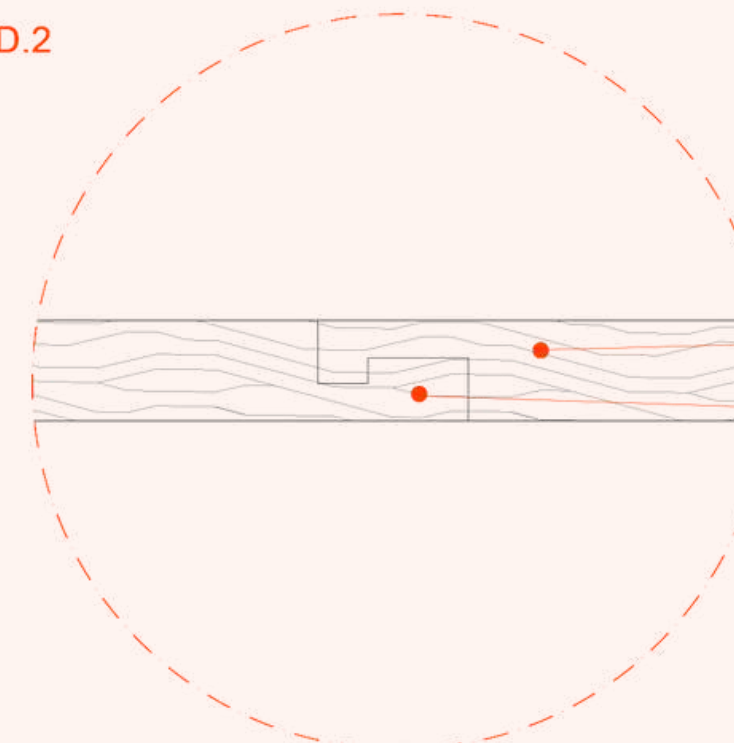


D.3

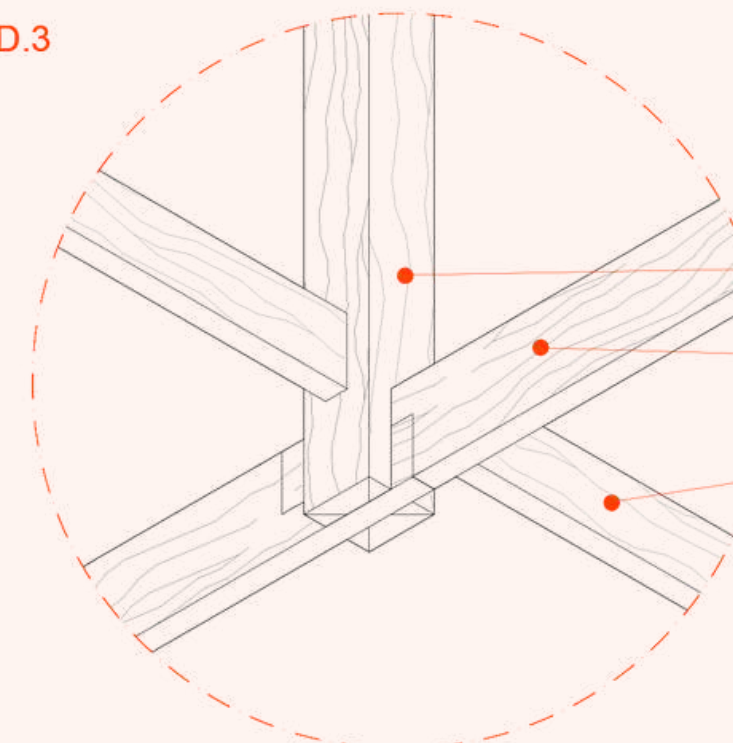


D.4

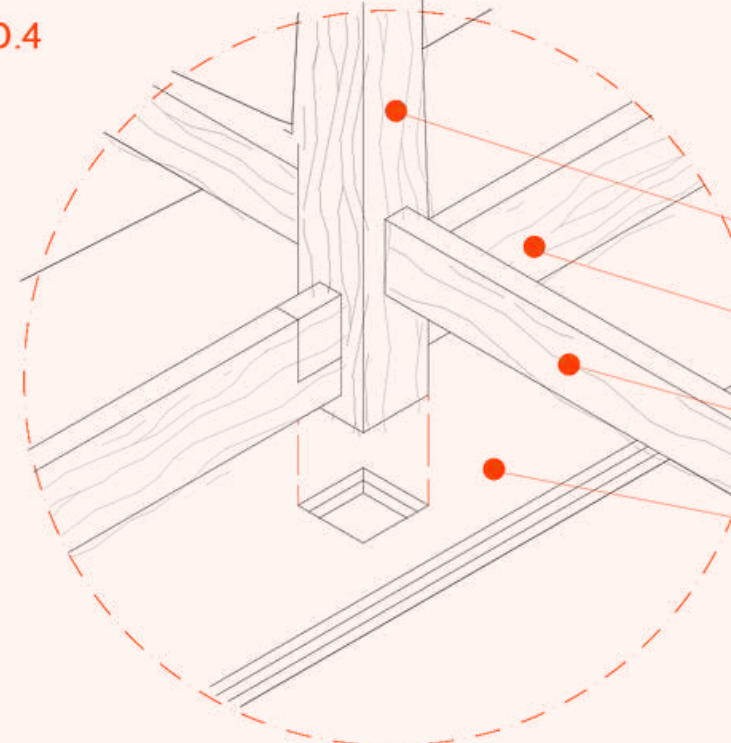

D.5

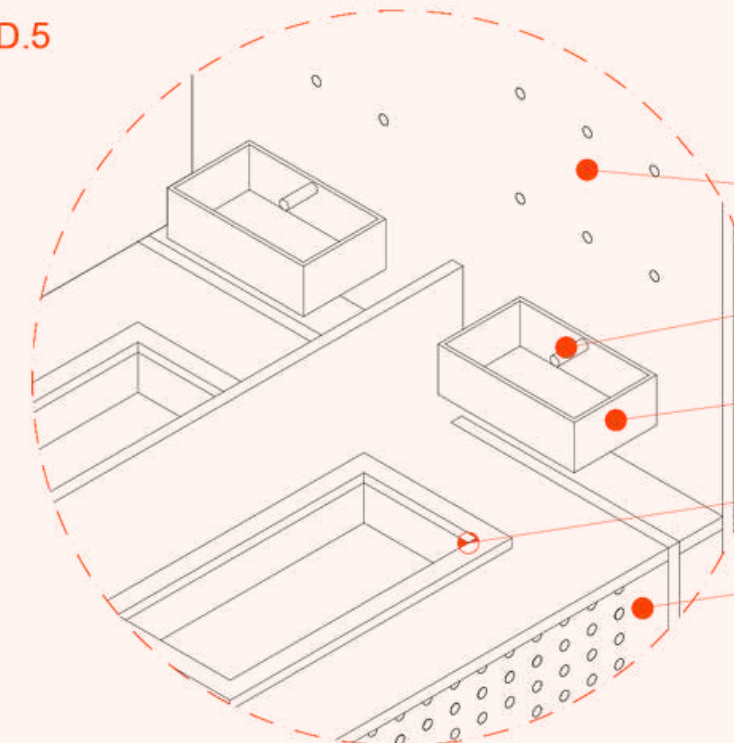

D.6

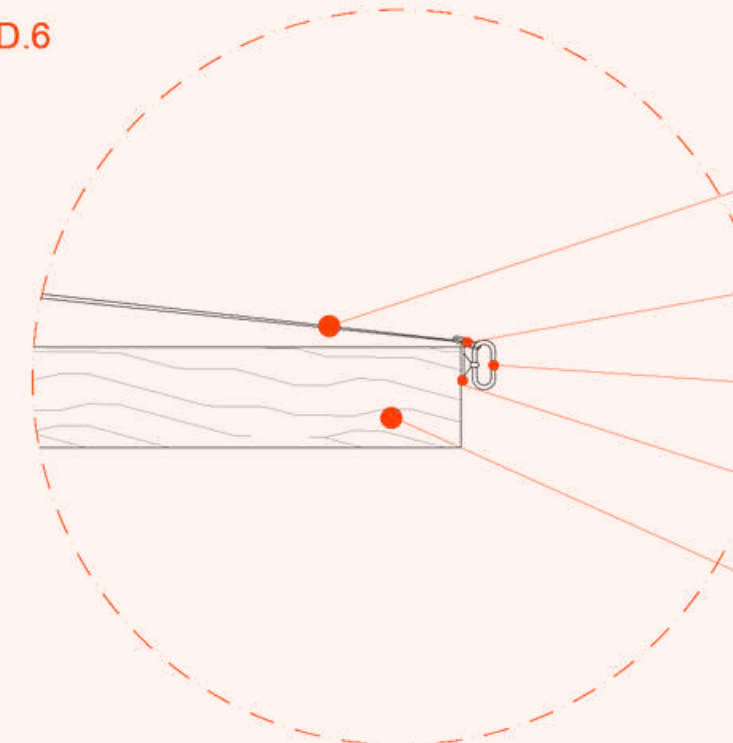

DETALLES CONSTRUCTIVOS
ESC 1/15

