



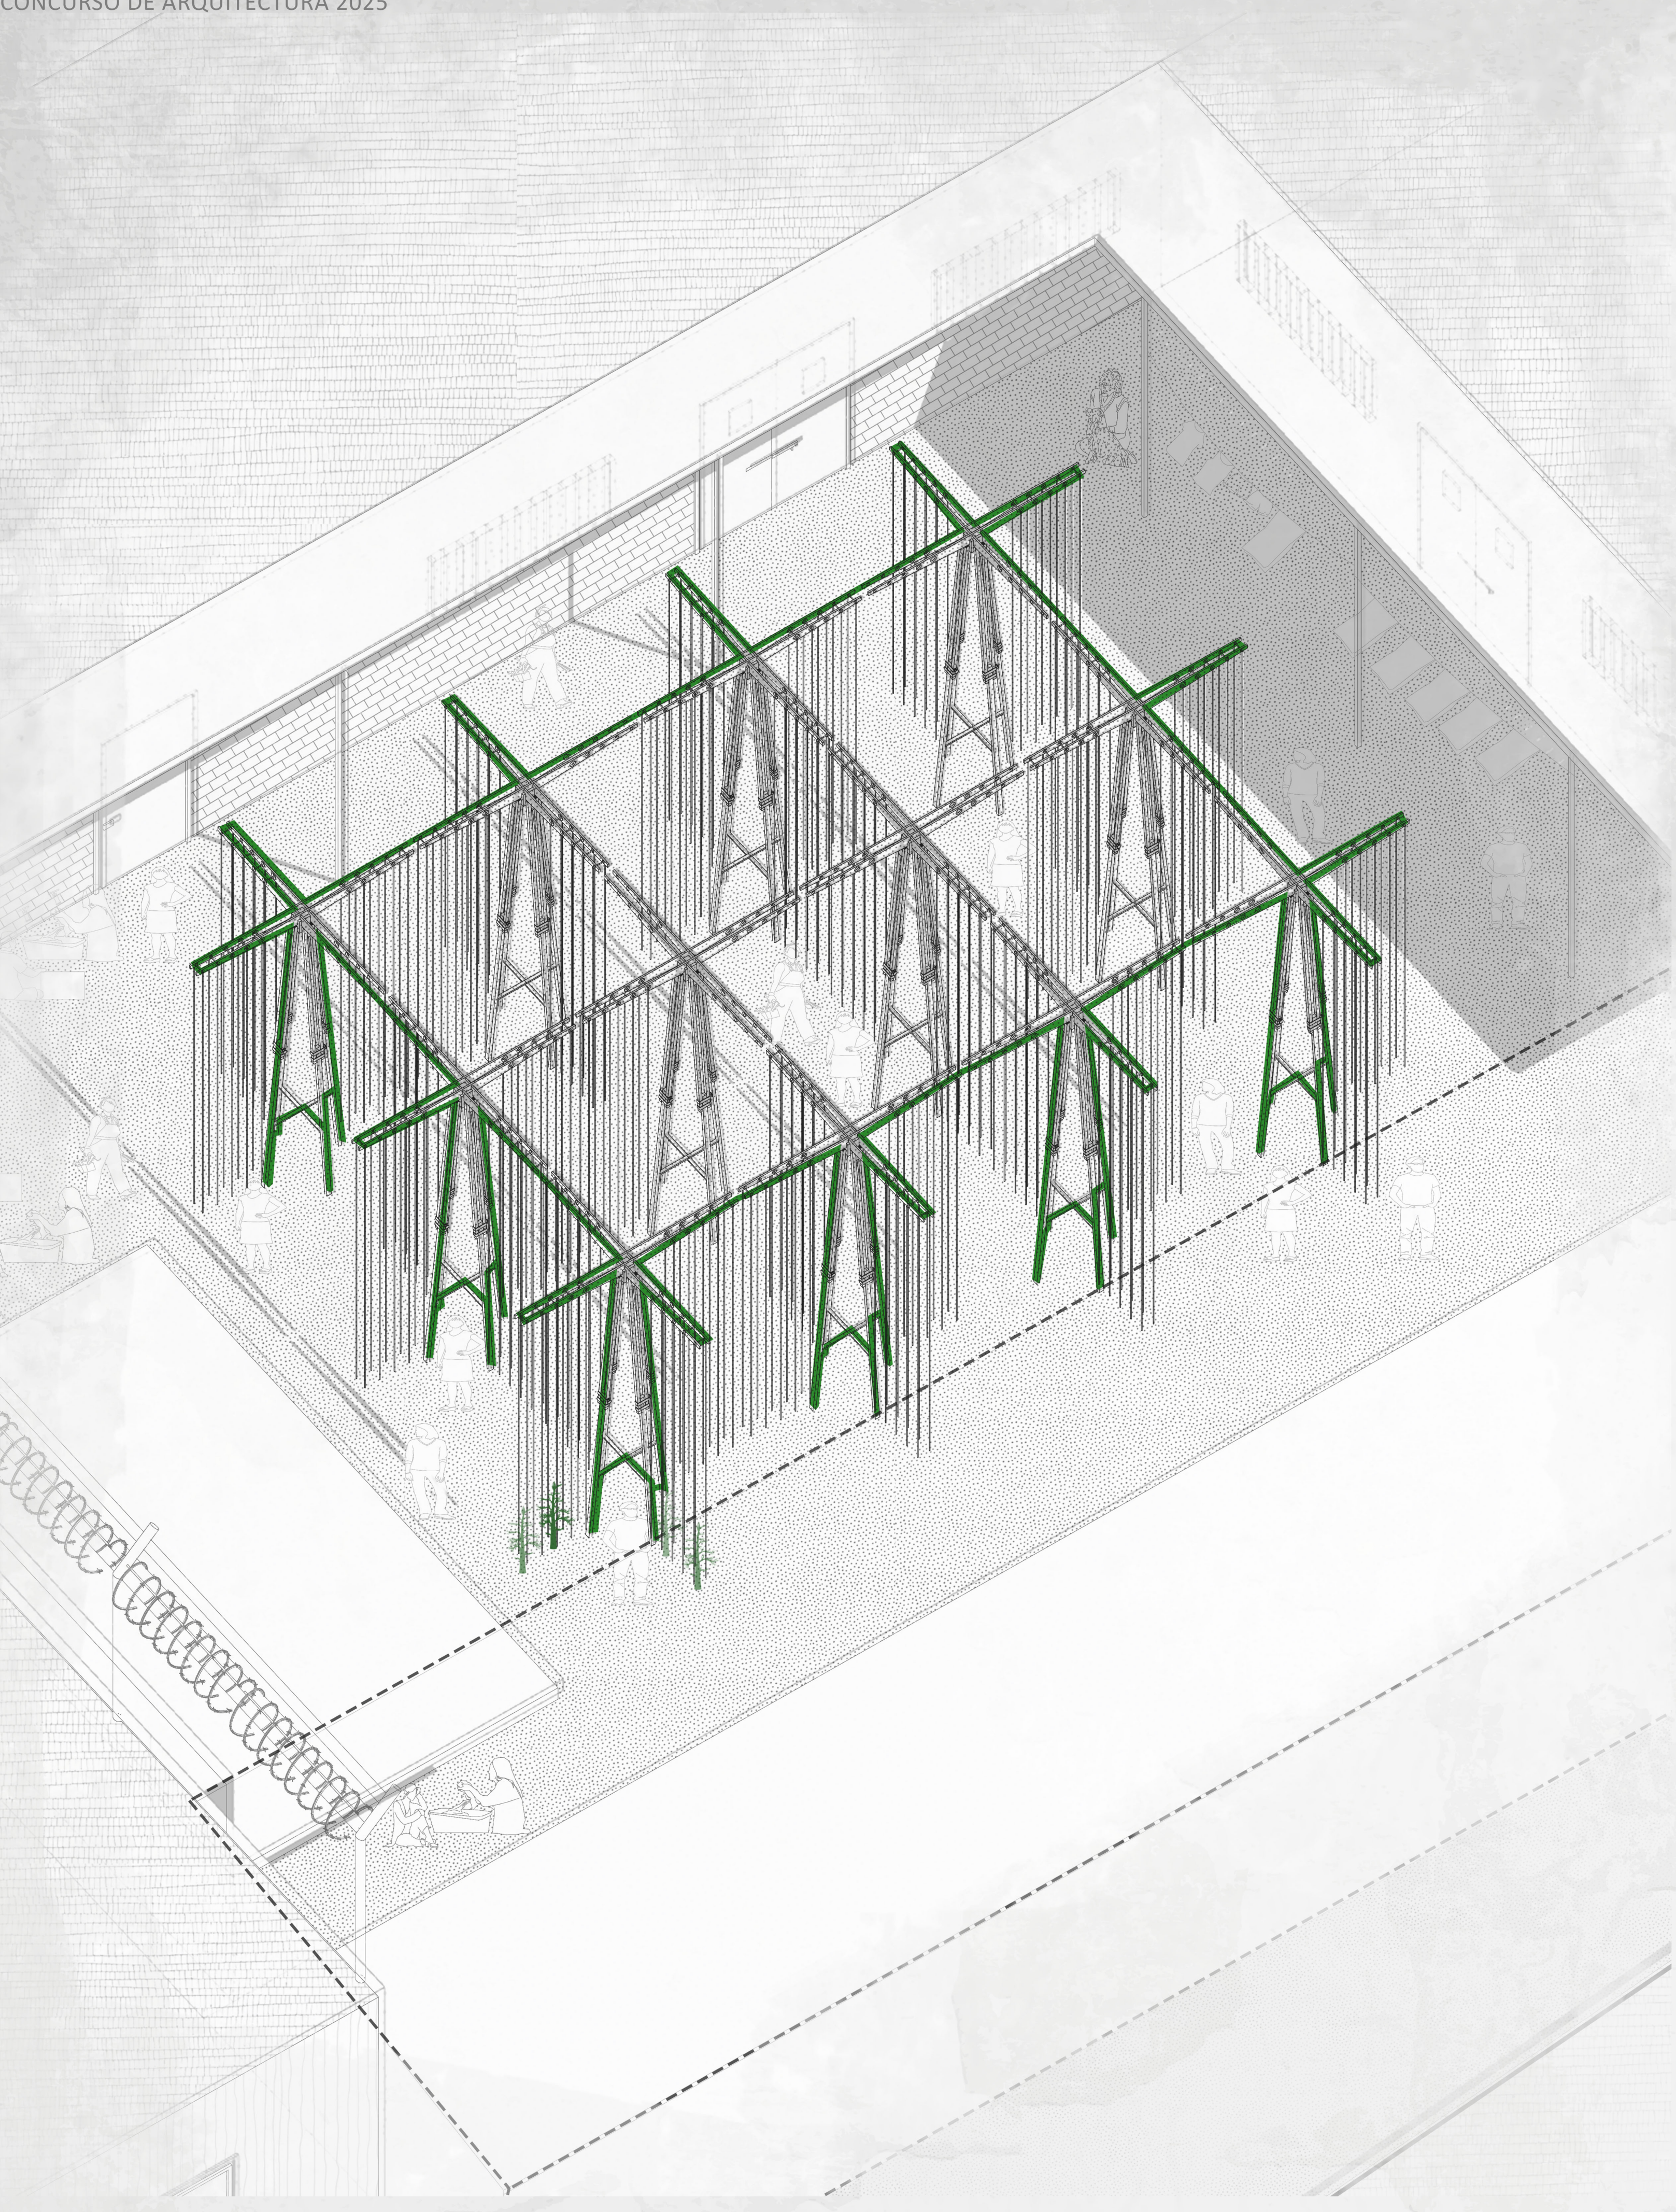

⊖ PLANTA DE TECHO ESC. 1:100

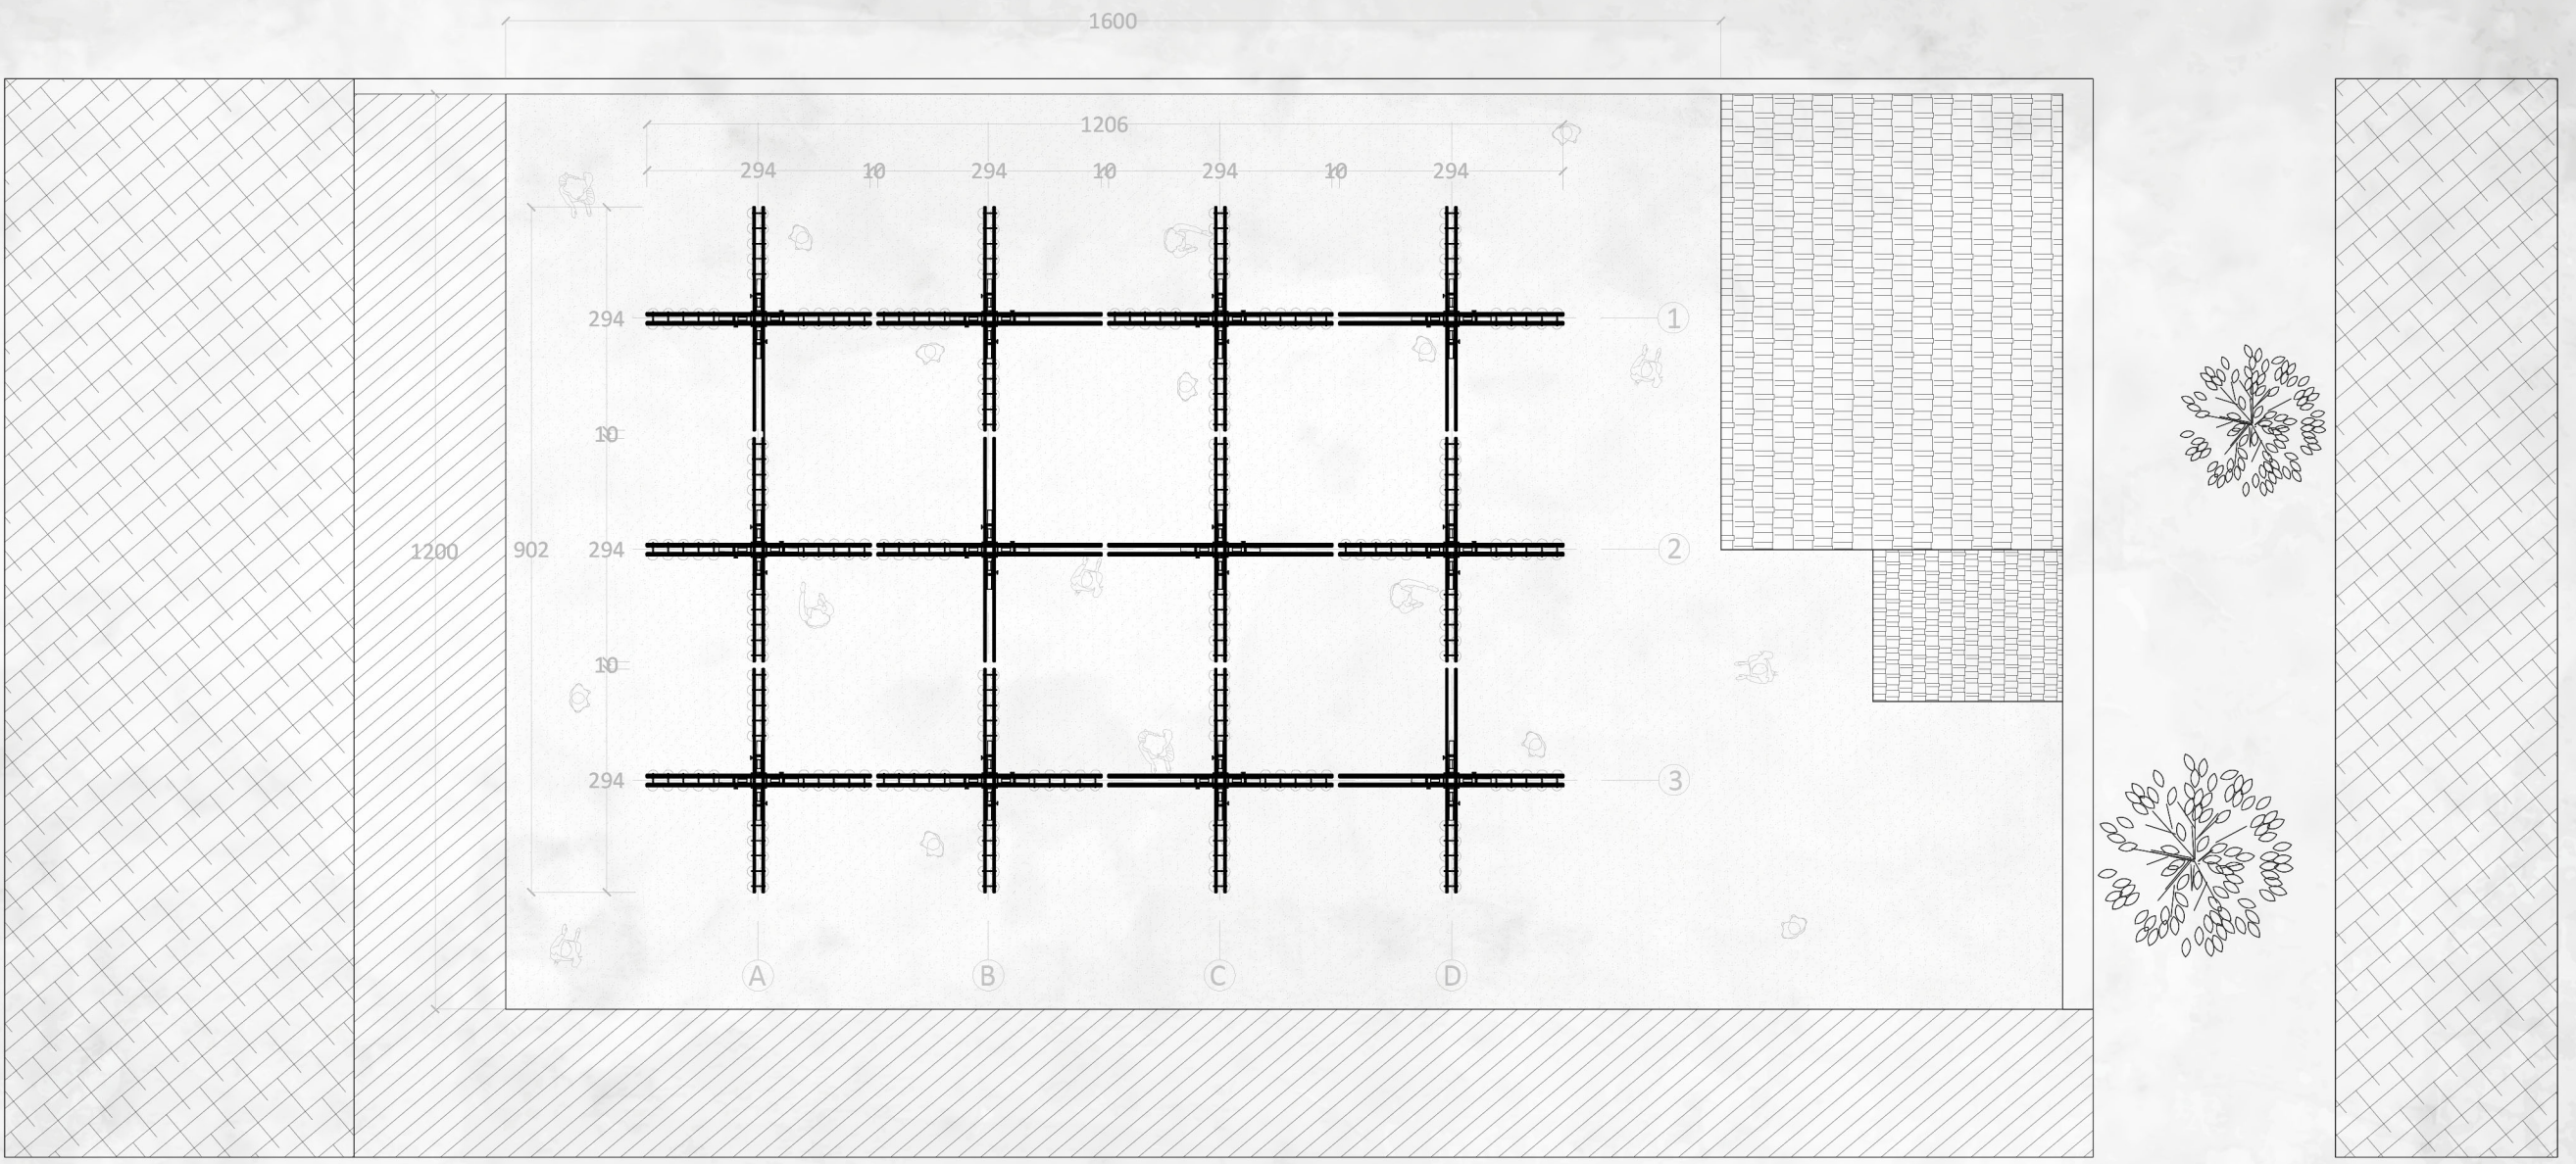

⊖ PLANTA ESC. 1:100

