



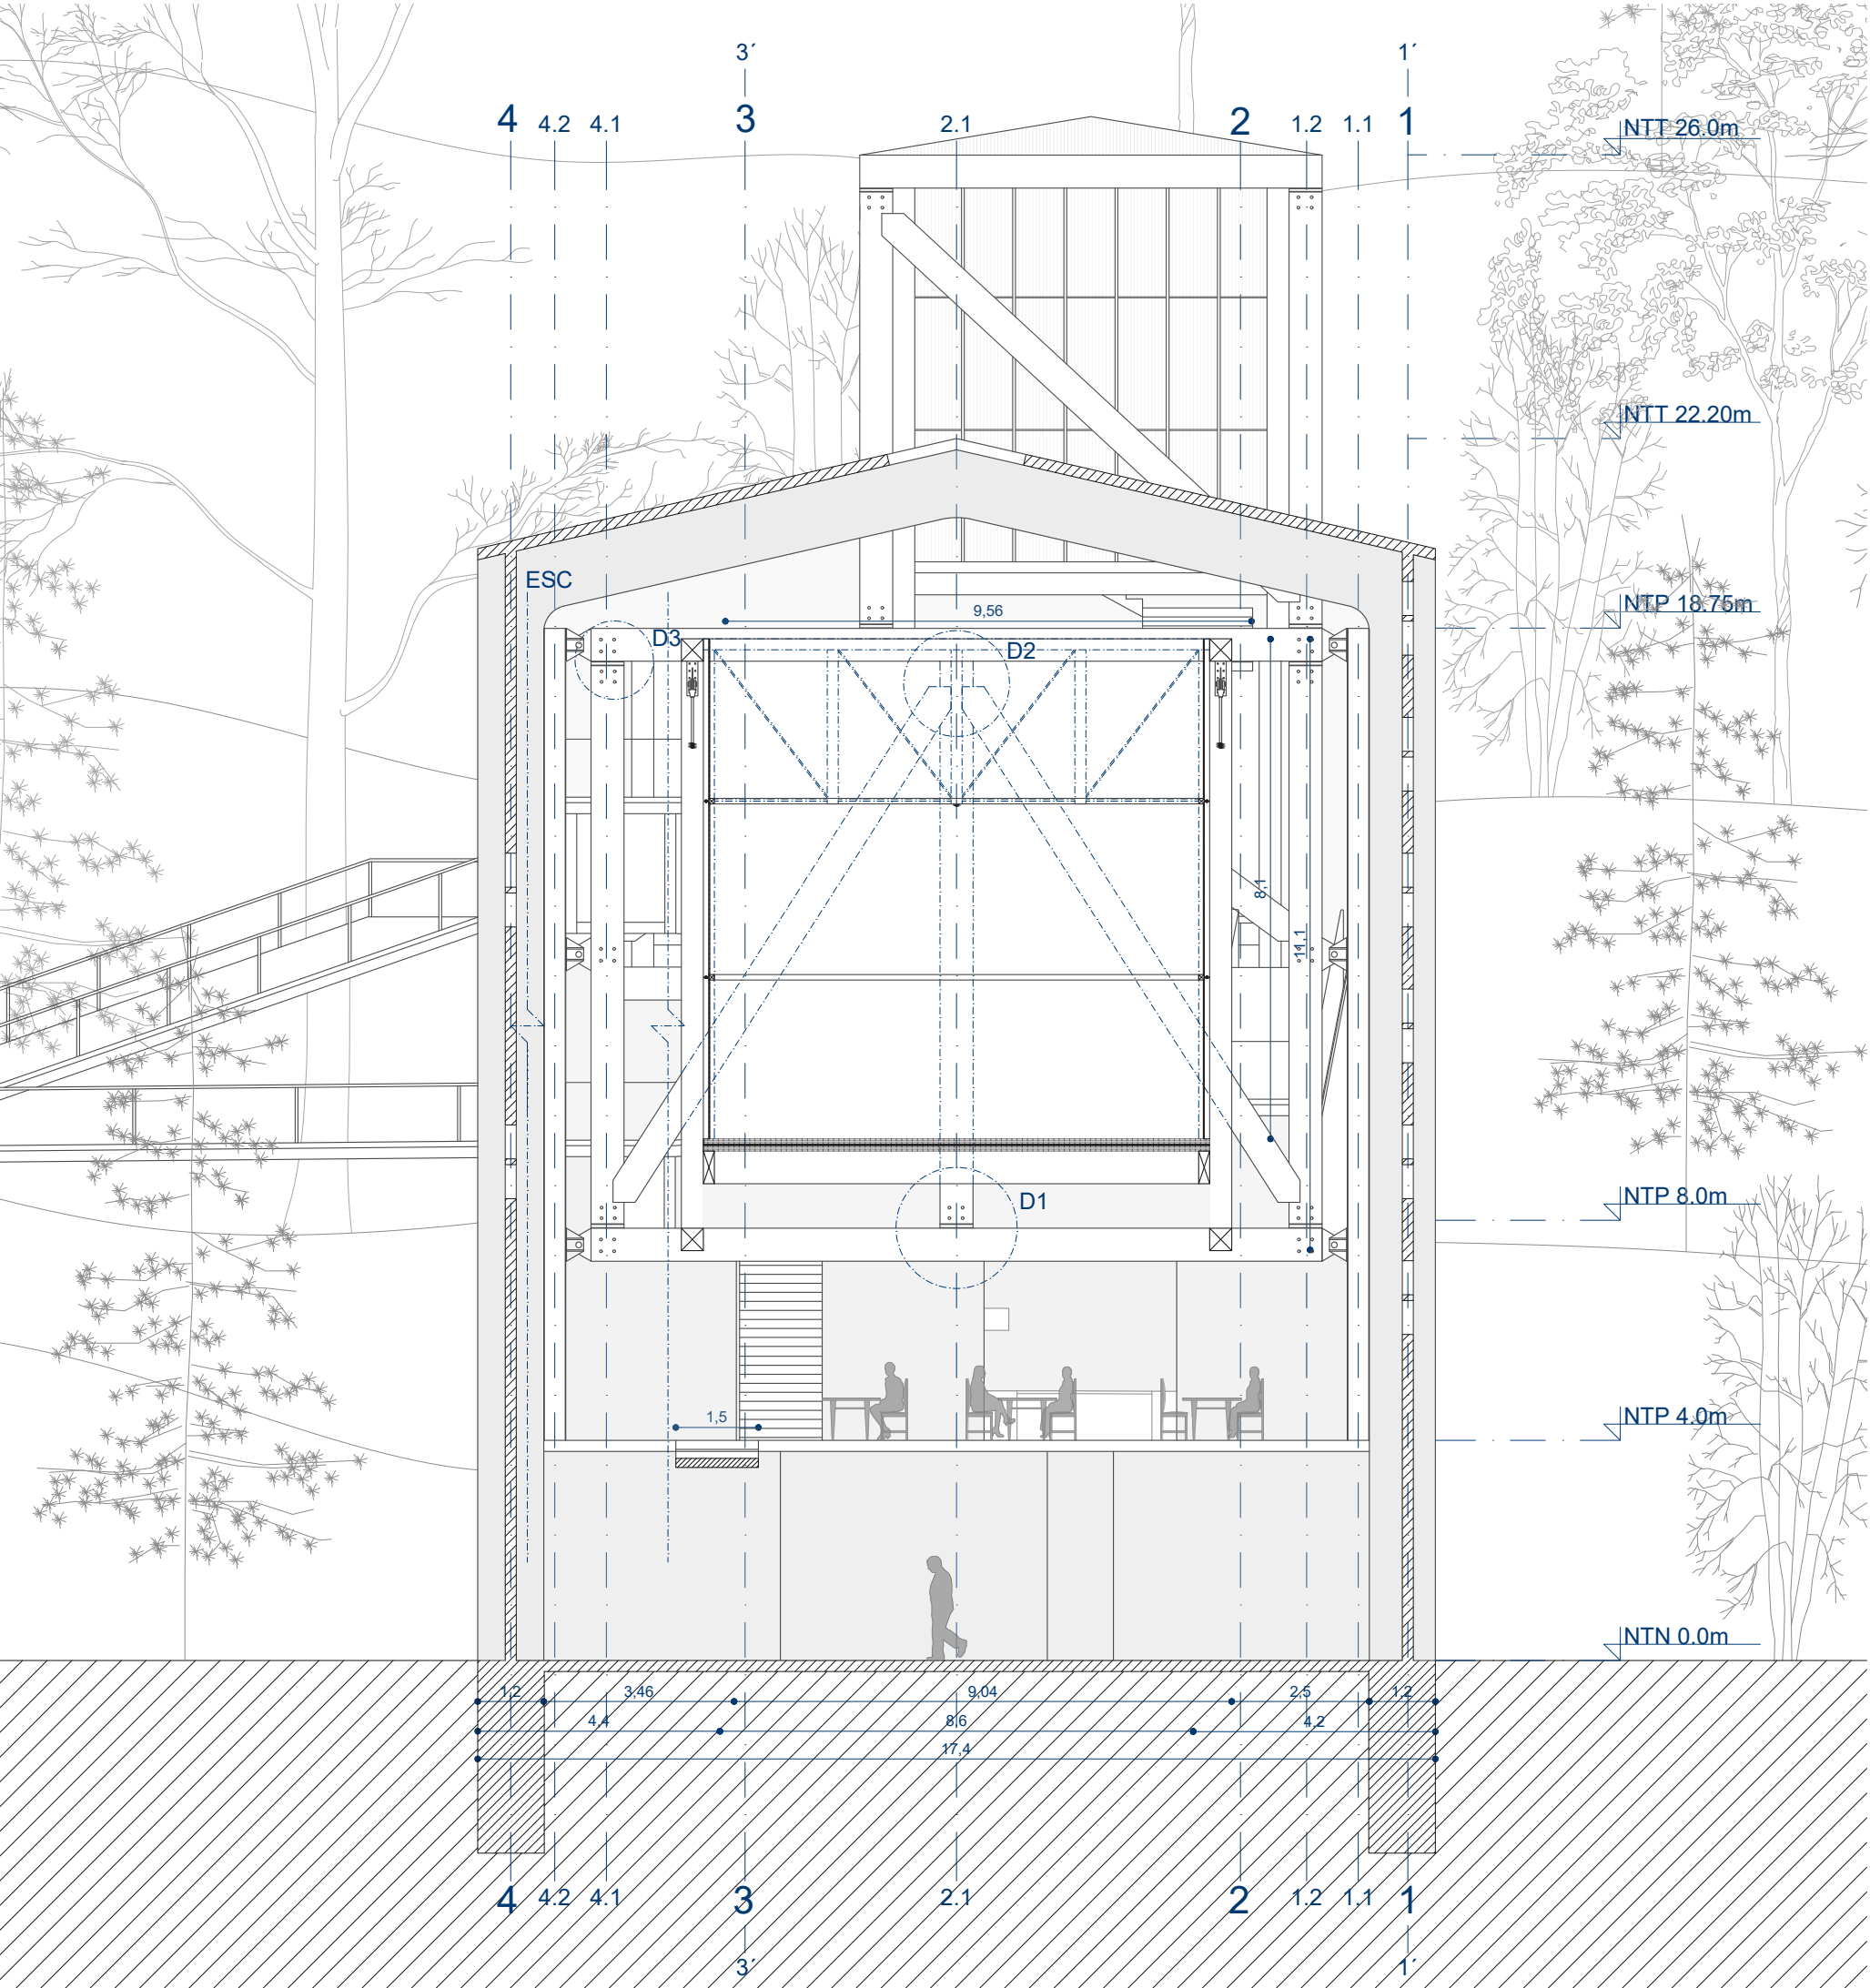

ESC. 1:125 CORTE A-A"

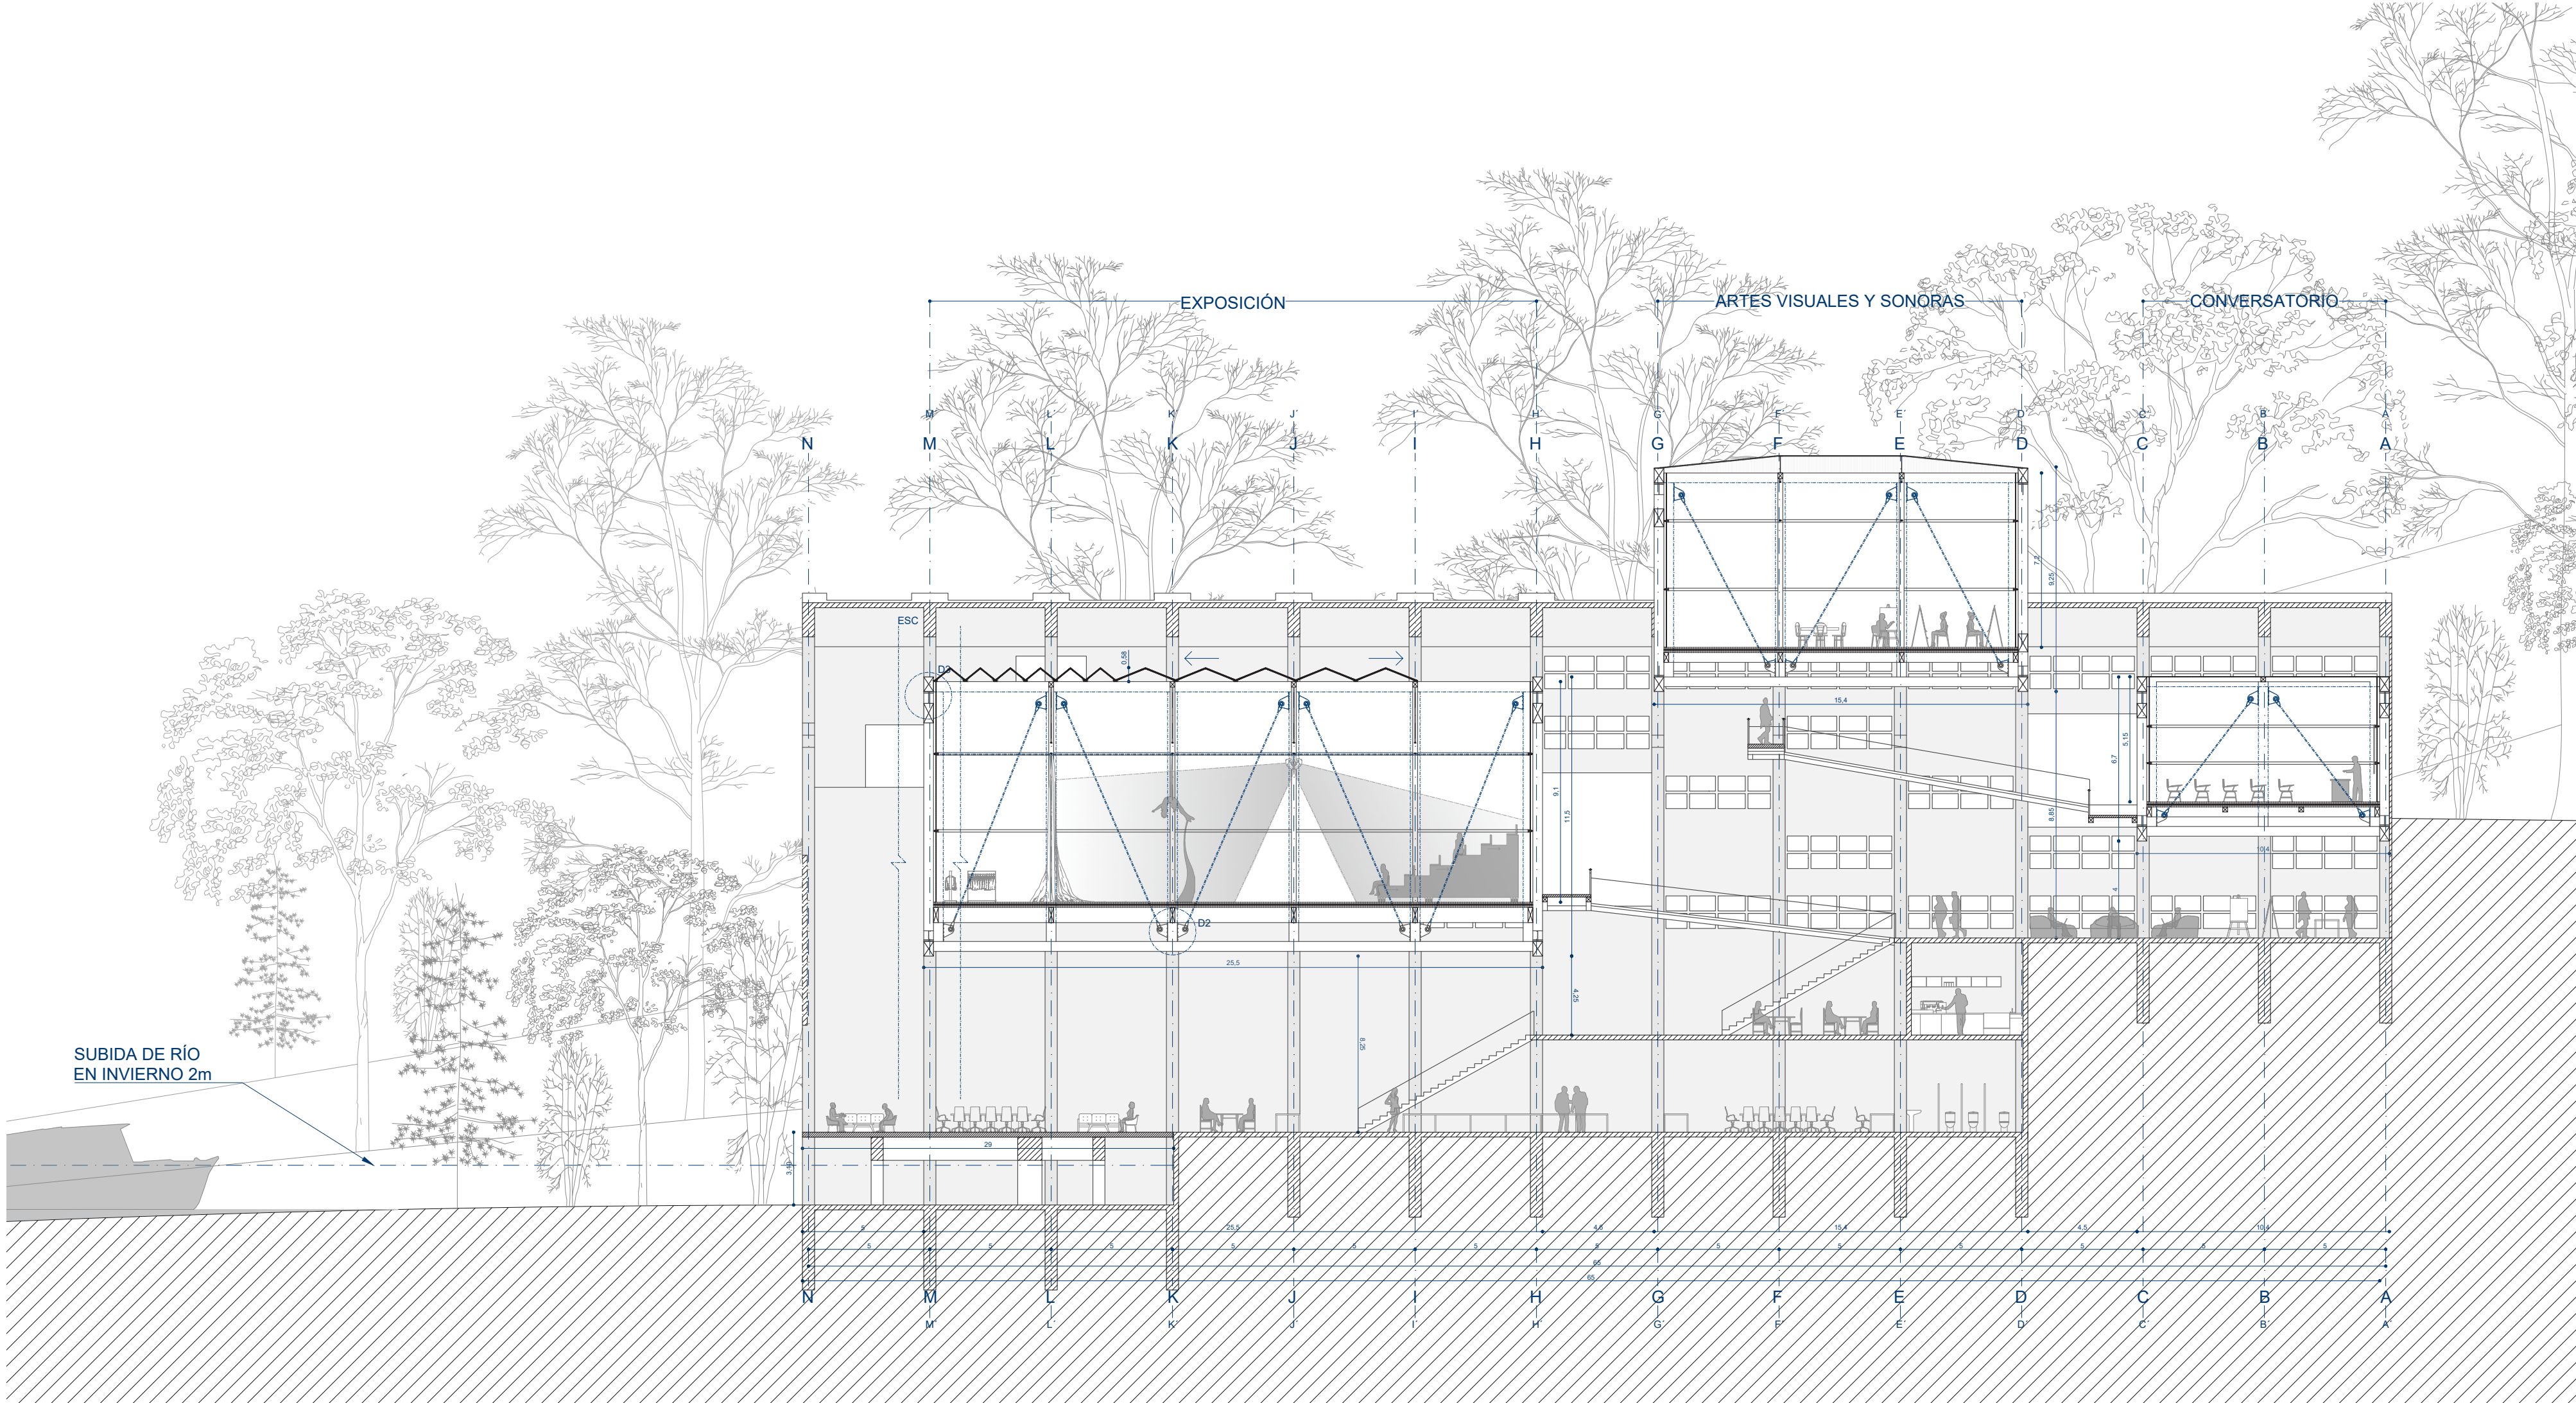

ESC. 1:200 CORTE B-B"

