




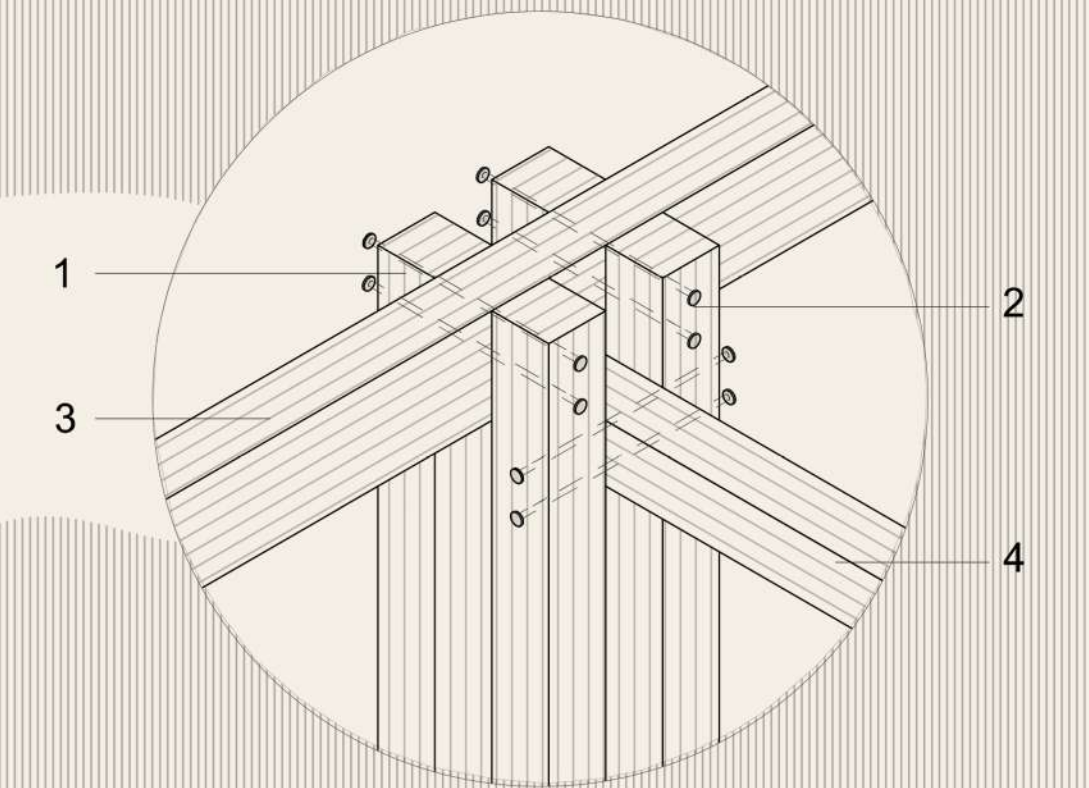


1. Plancha de Zinc 0.55 mm
2. Viga Madera 150 x 250 mm
3. Viga Madera 250 x 250 mm
4. Pilar de Madera 250 x 250 mm
5. Riostra de Madera 150 x 250 mm
6. Placa perforada Acero 30mm
7. Viga madera 250 x 250 mm
8. Viga Madera 150 x 250 mm
9. Placa perforada Acero 30mm
10. Cable de Acero 3 mm
11. Oreja de Anclaje Simple
12. Pilar de Madera 150x300mm
13. Viga Madera 150 x 250 mm

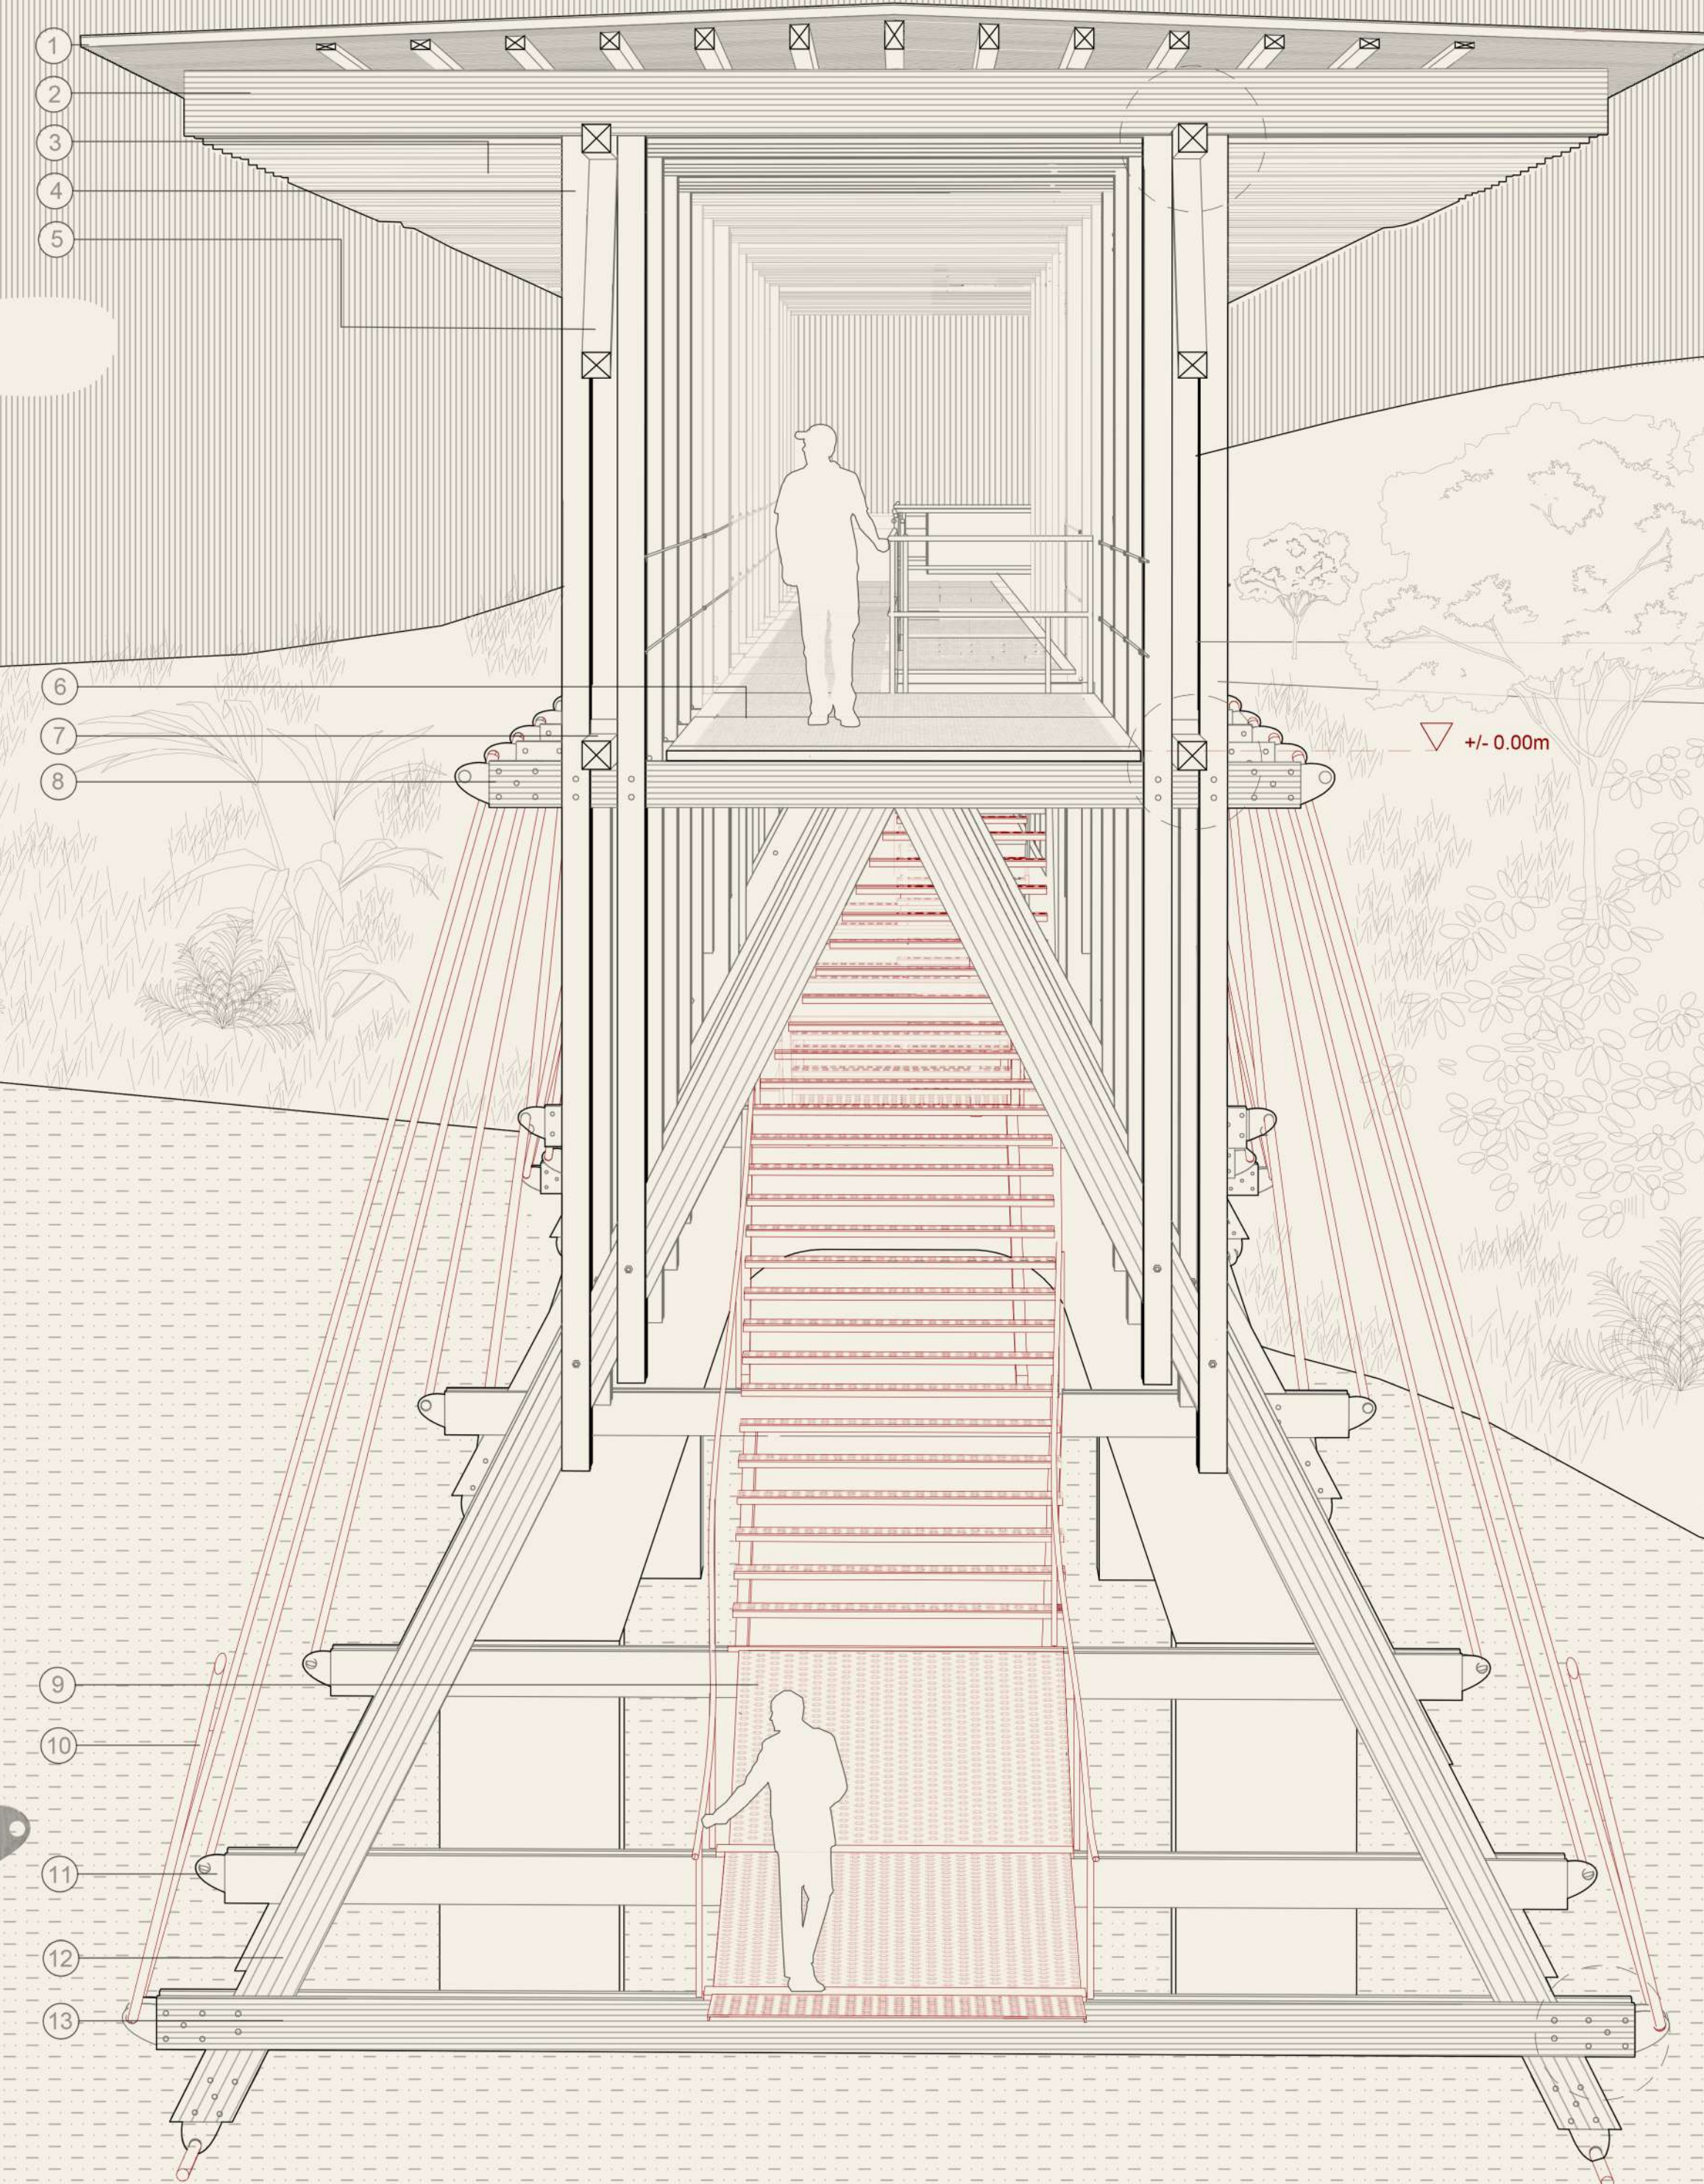


1. Pilar madera 15 x 15 cm
2. Pasador fe 10mm
3. Viga madera 15 x 25
4. Viga maestra 15 x 15 cm

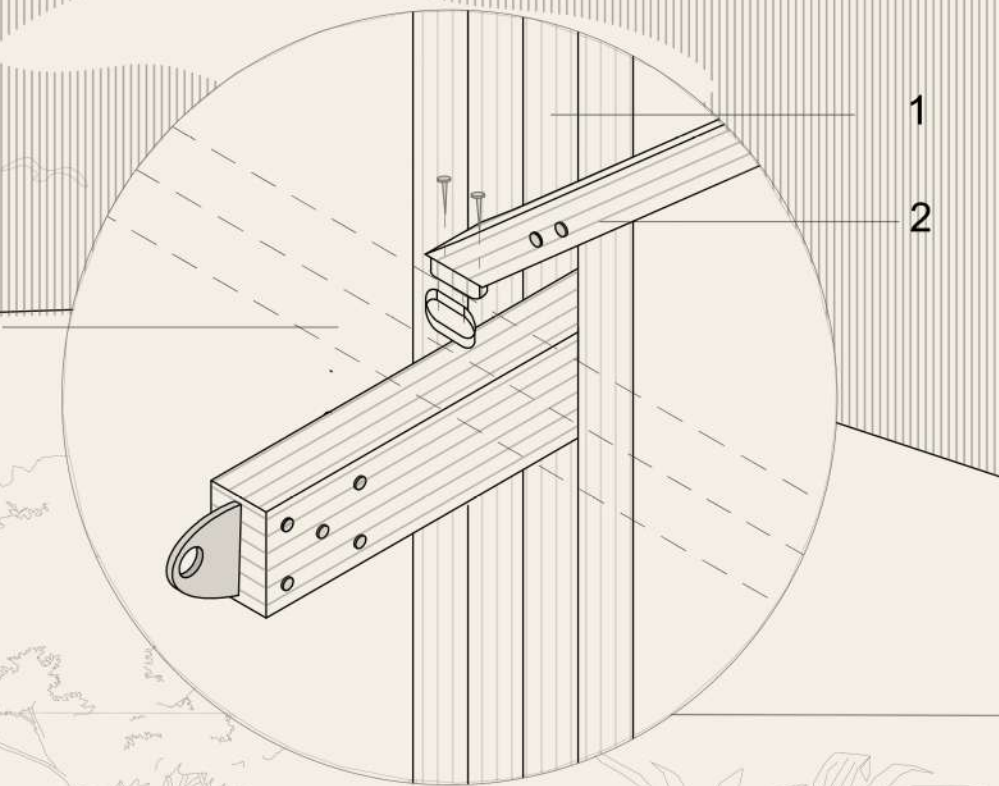

1. Pilar madera 15 x 15 cm
2. Arriestre madera 10x 15 cm
3. Viga maestra 15 x 15 cm

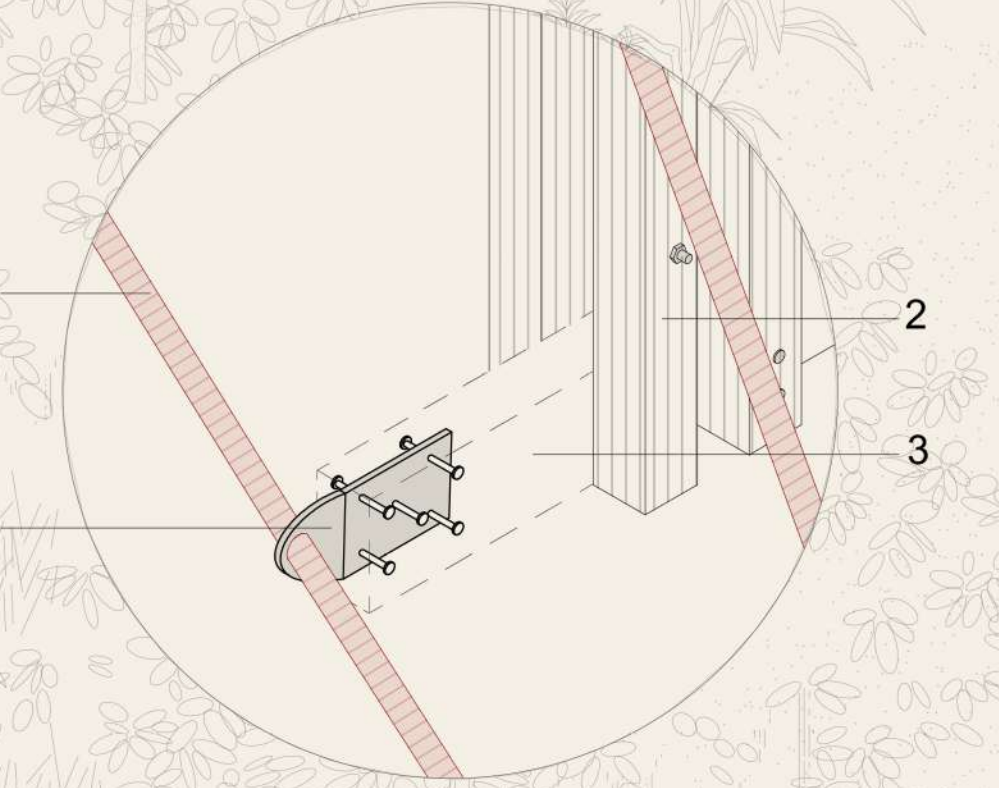

1. Tensor 0.03cm
2. Pilar madera 15 x 15 cm
3. Viga madera 15 x 25 cm
4. Oreja de anclaje

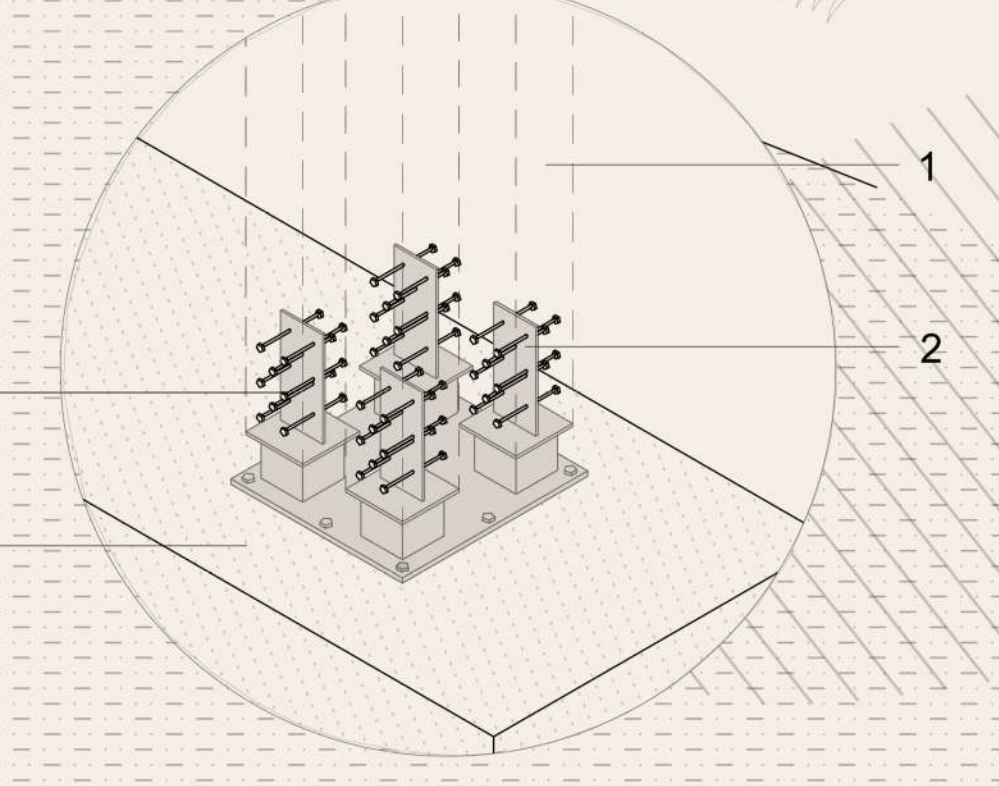

1. Pilar madera 20 x 20 cm
2. Espada 8 mm
3. Pasador fe 10mm
4. Basamento preexistente