




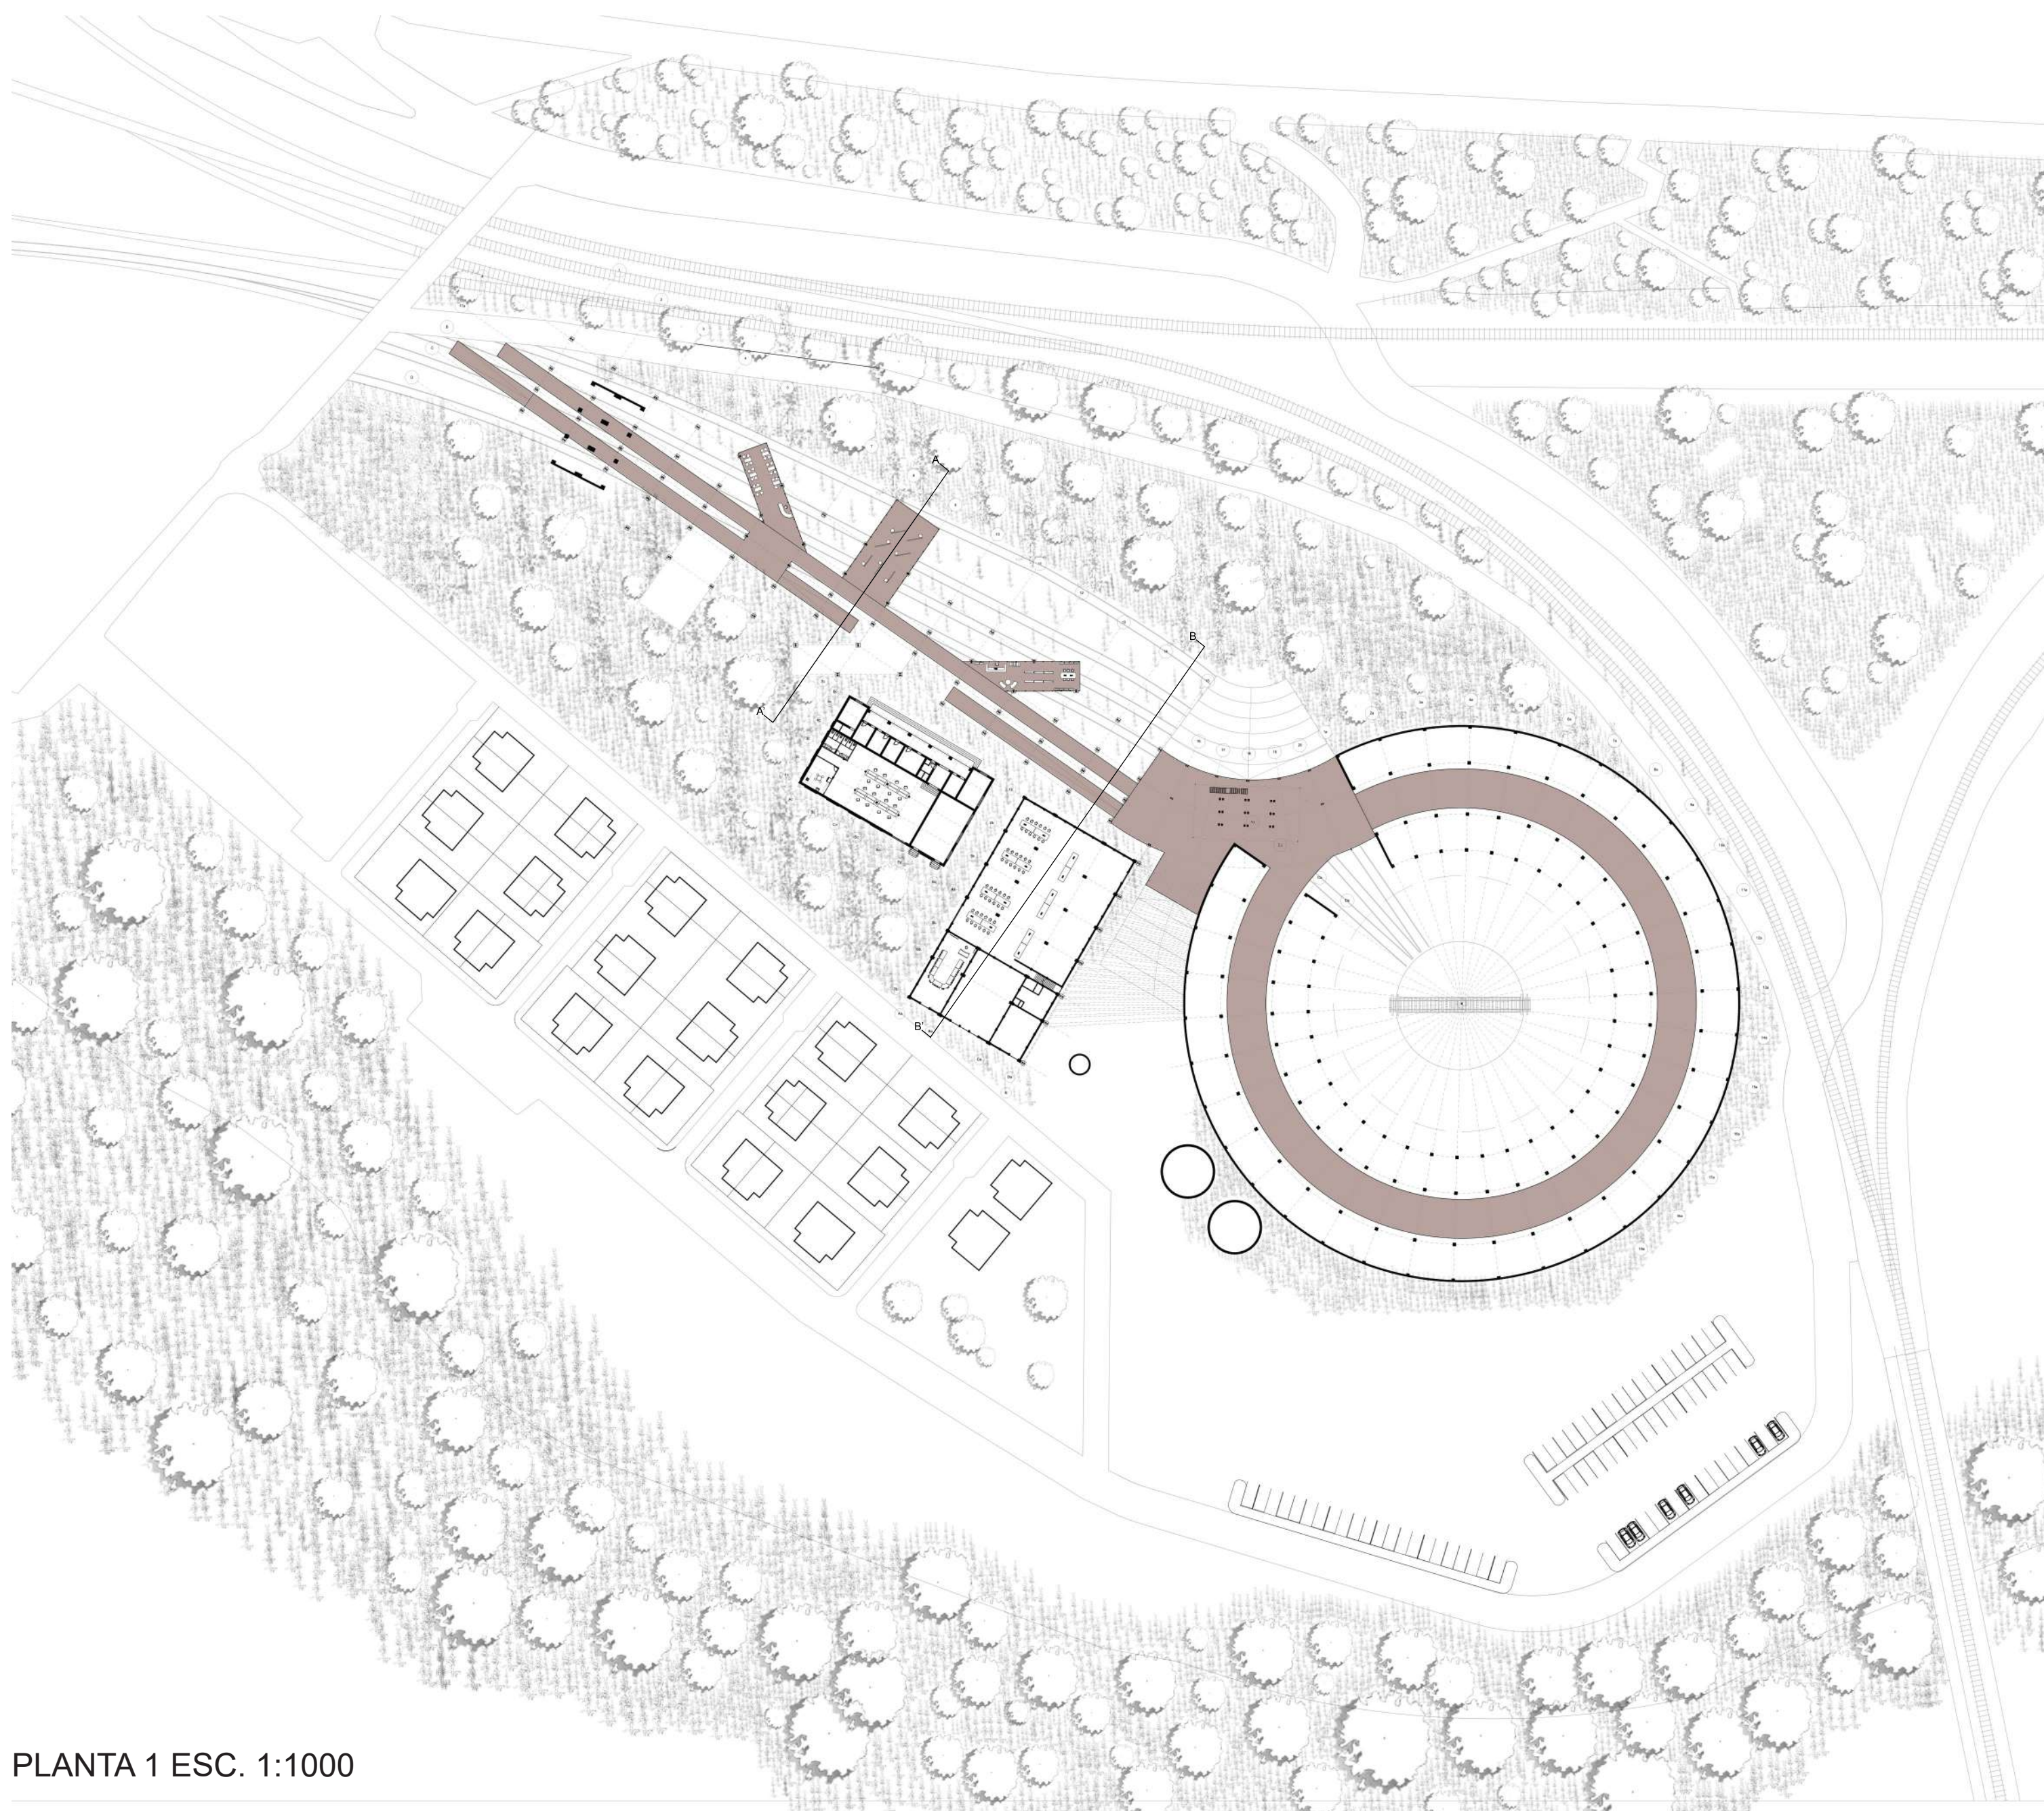


PLANTA 1 ESC. 1:1000

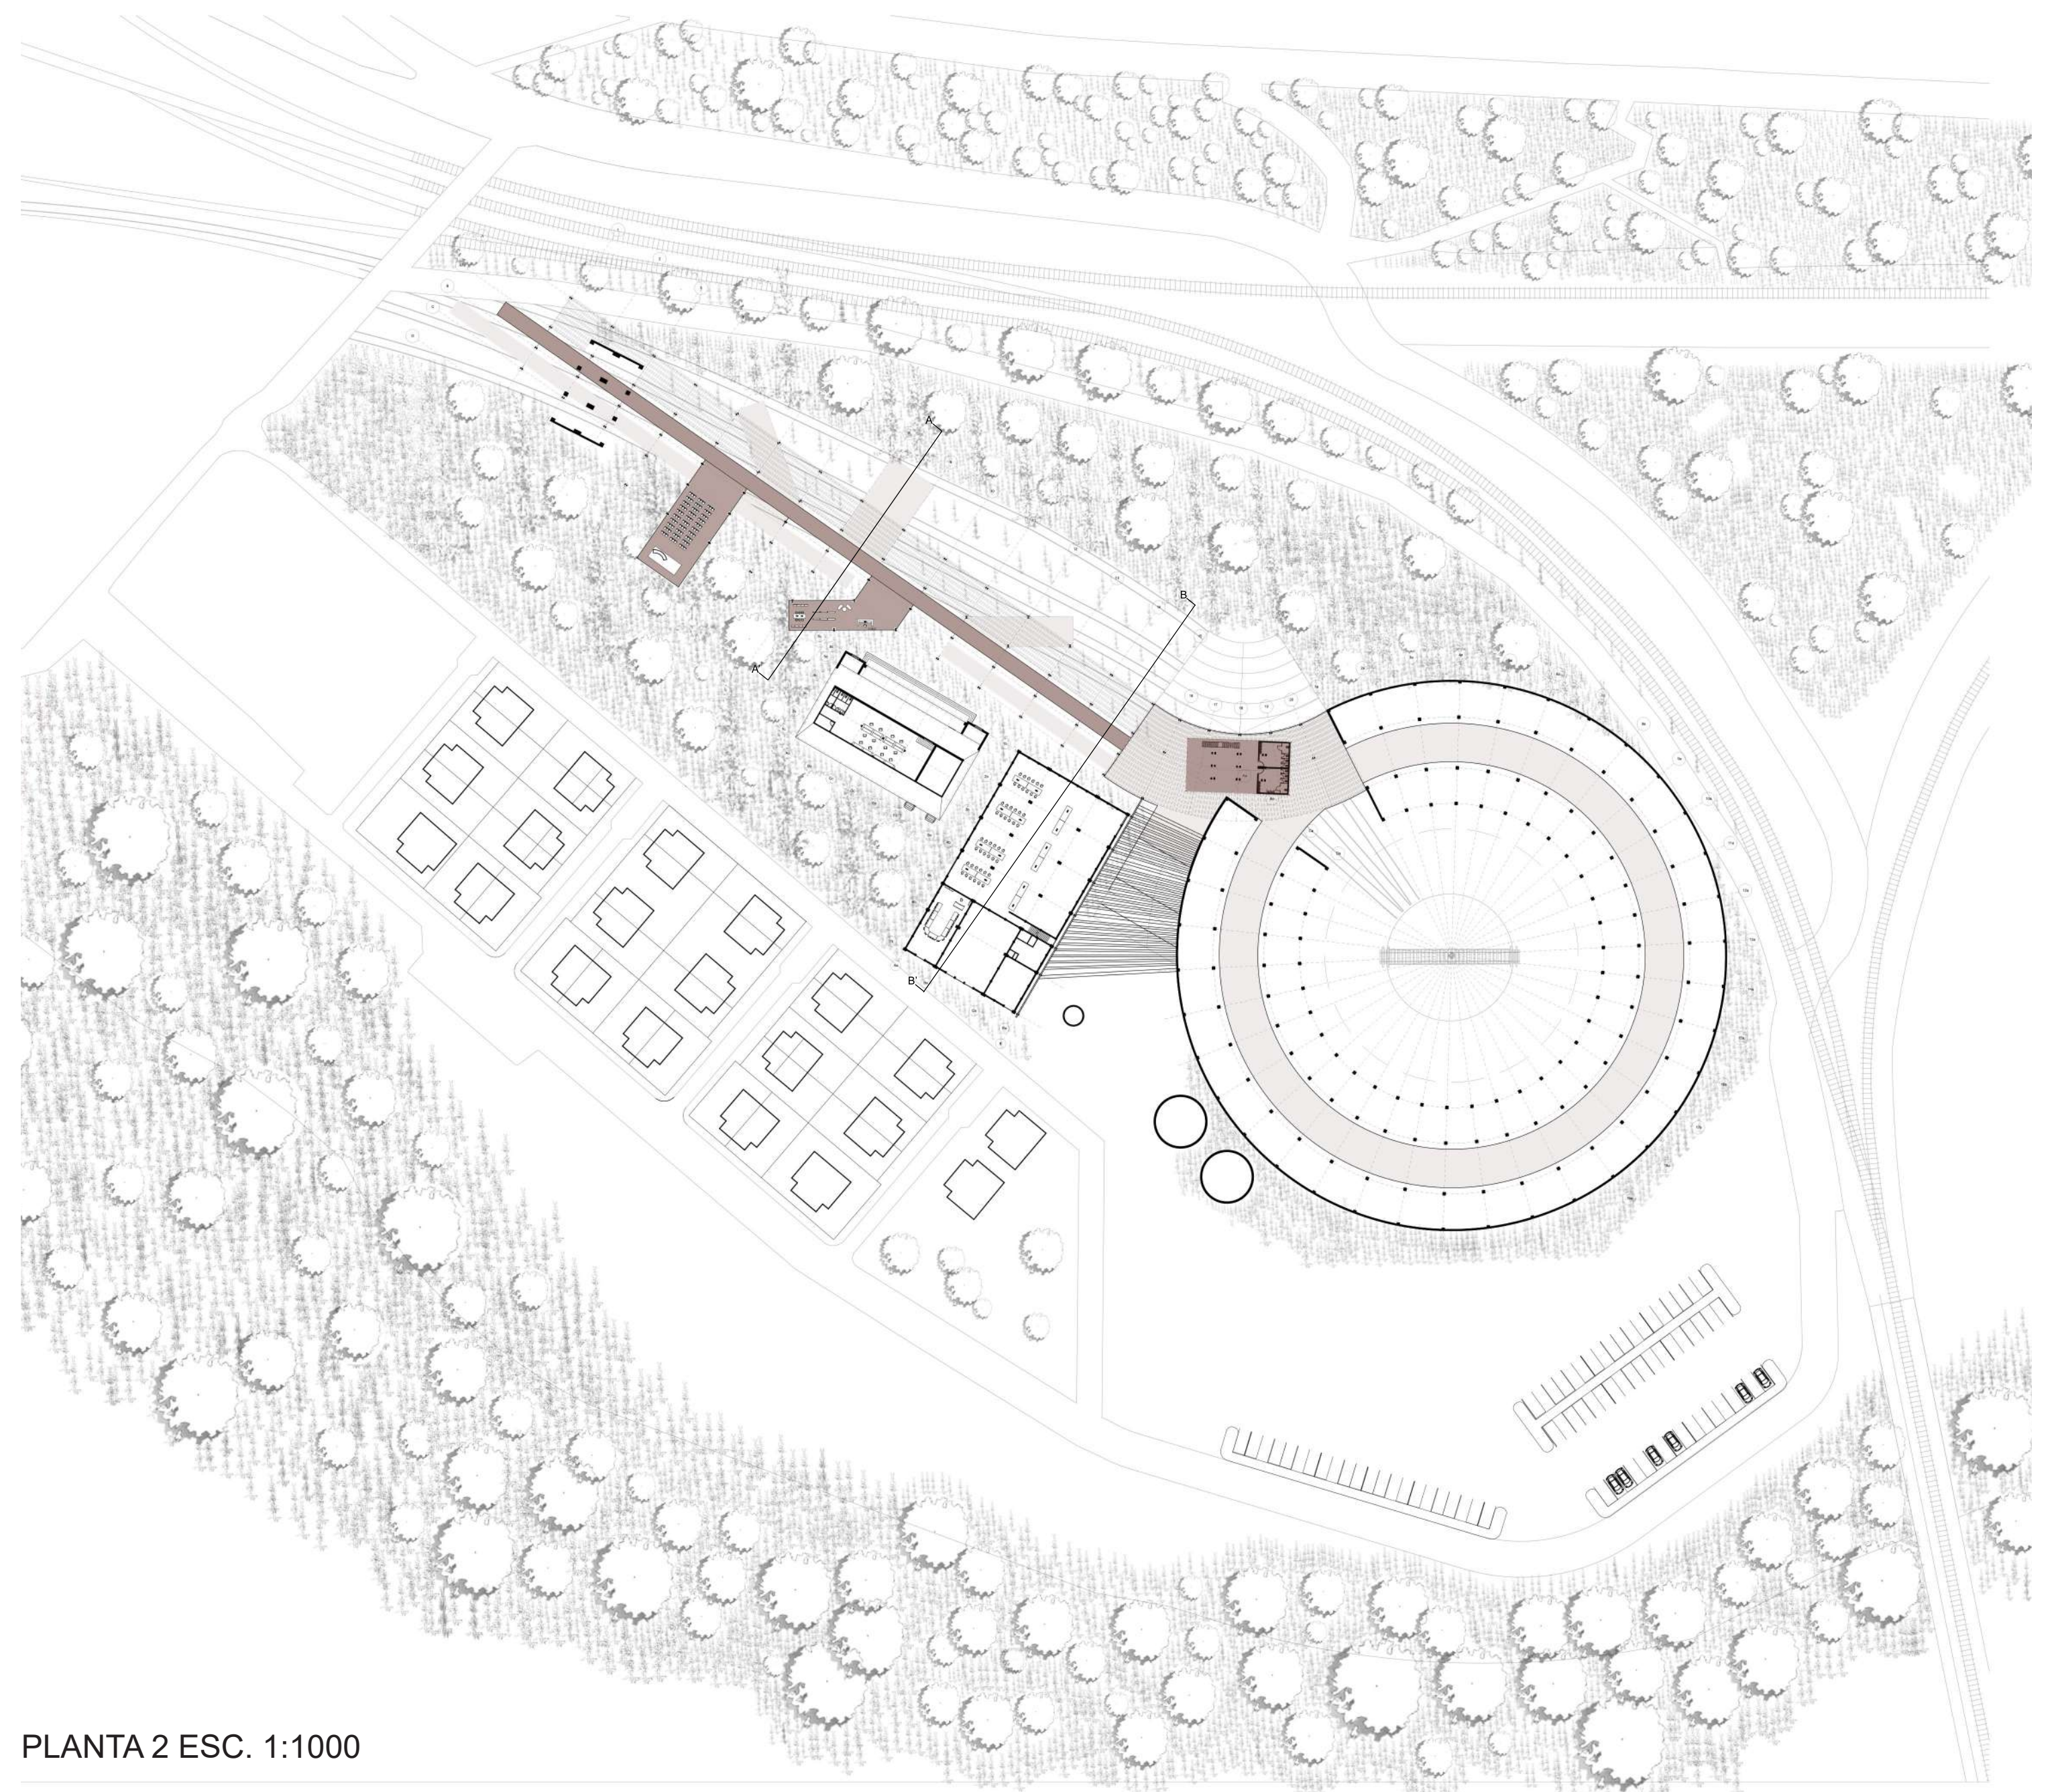

PLANTA 2 ESC. 1:1000

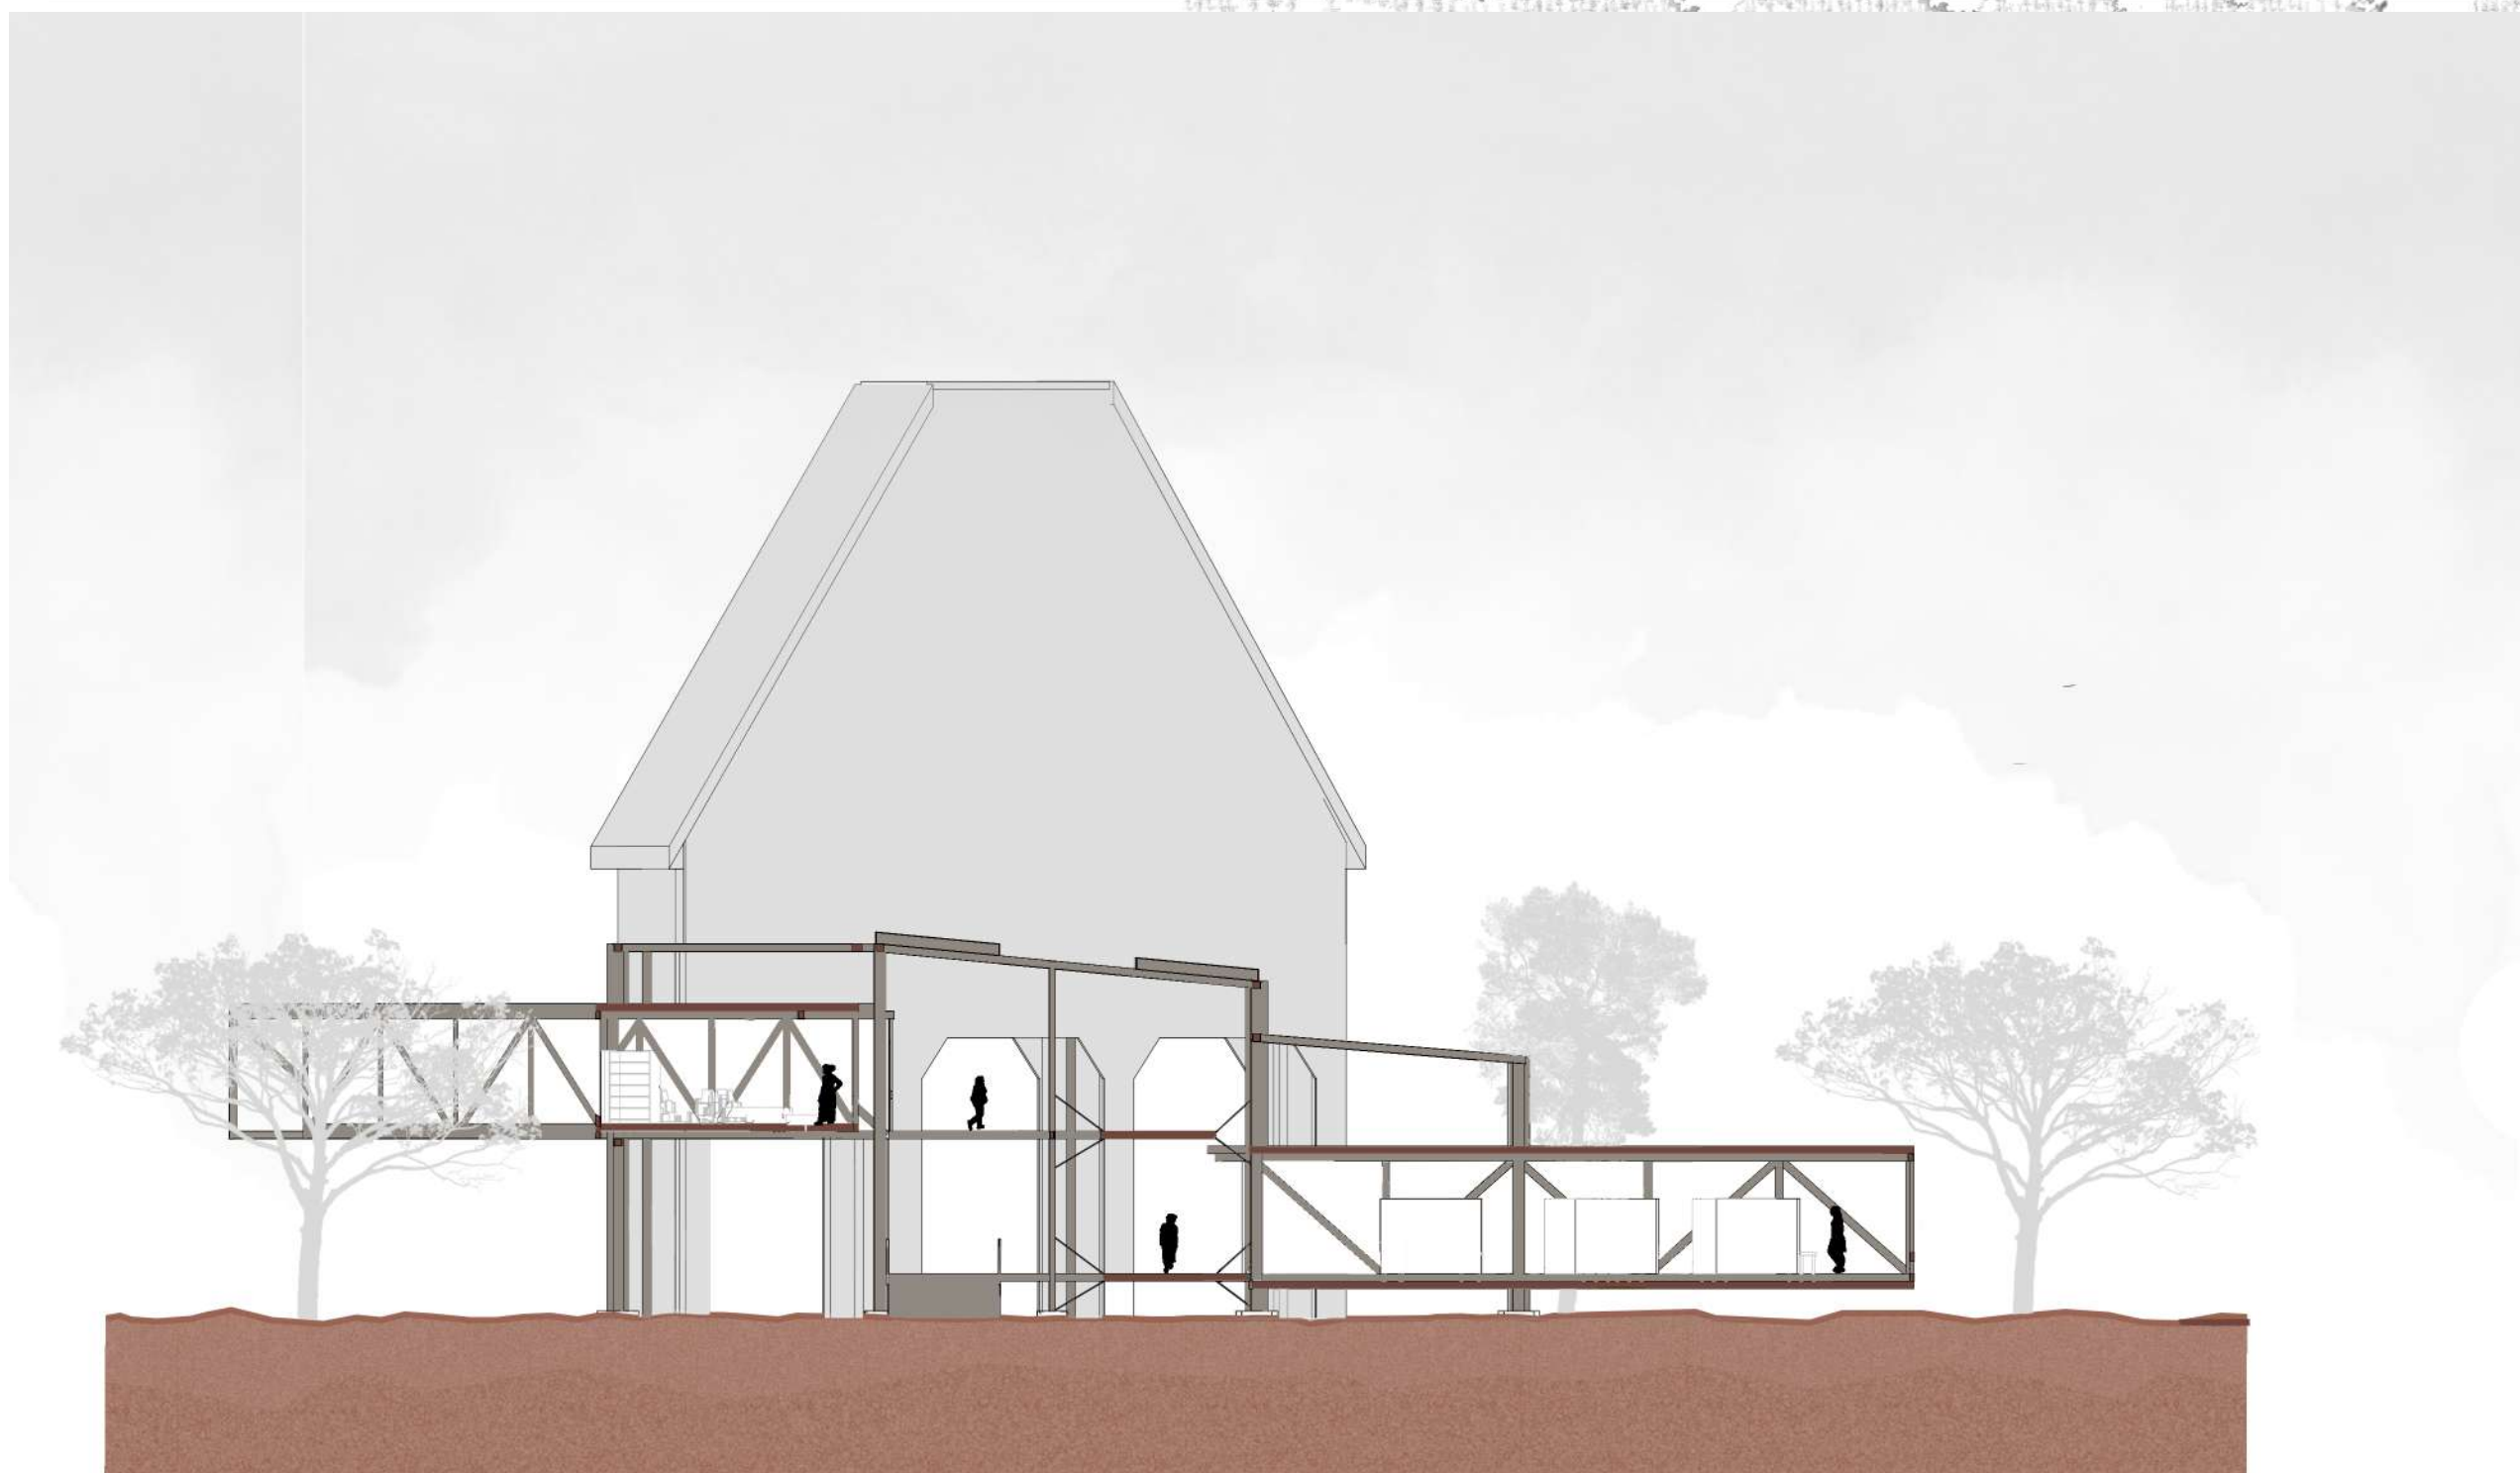

CORTE A-A' ESC. 1:200

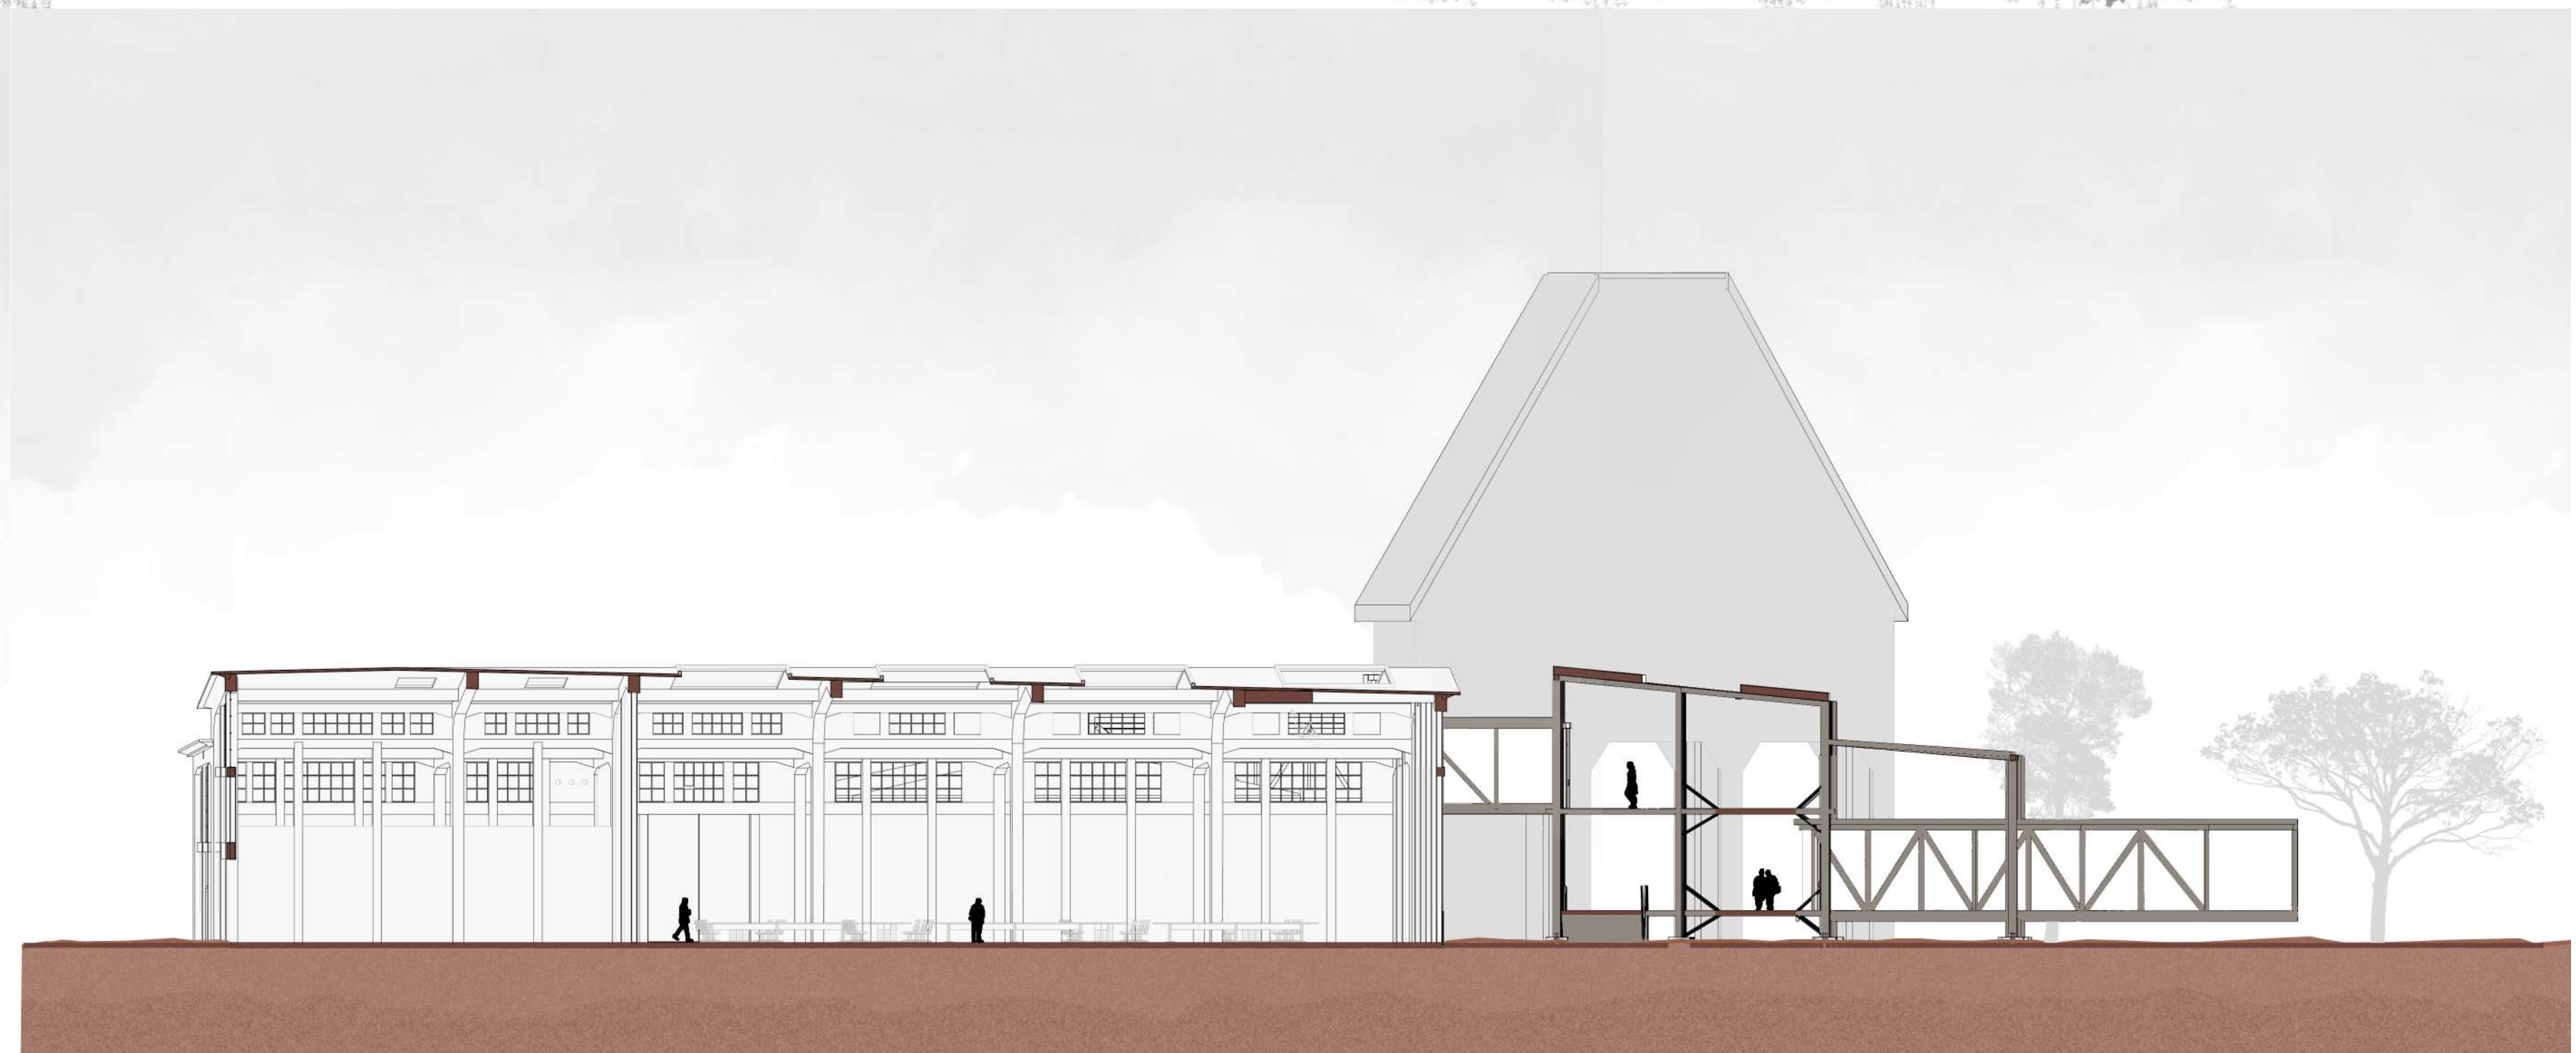

CORTE B-B' ESC. 1:200