



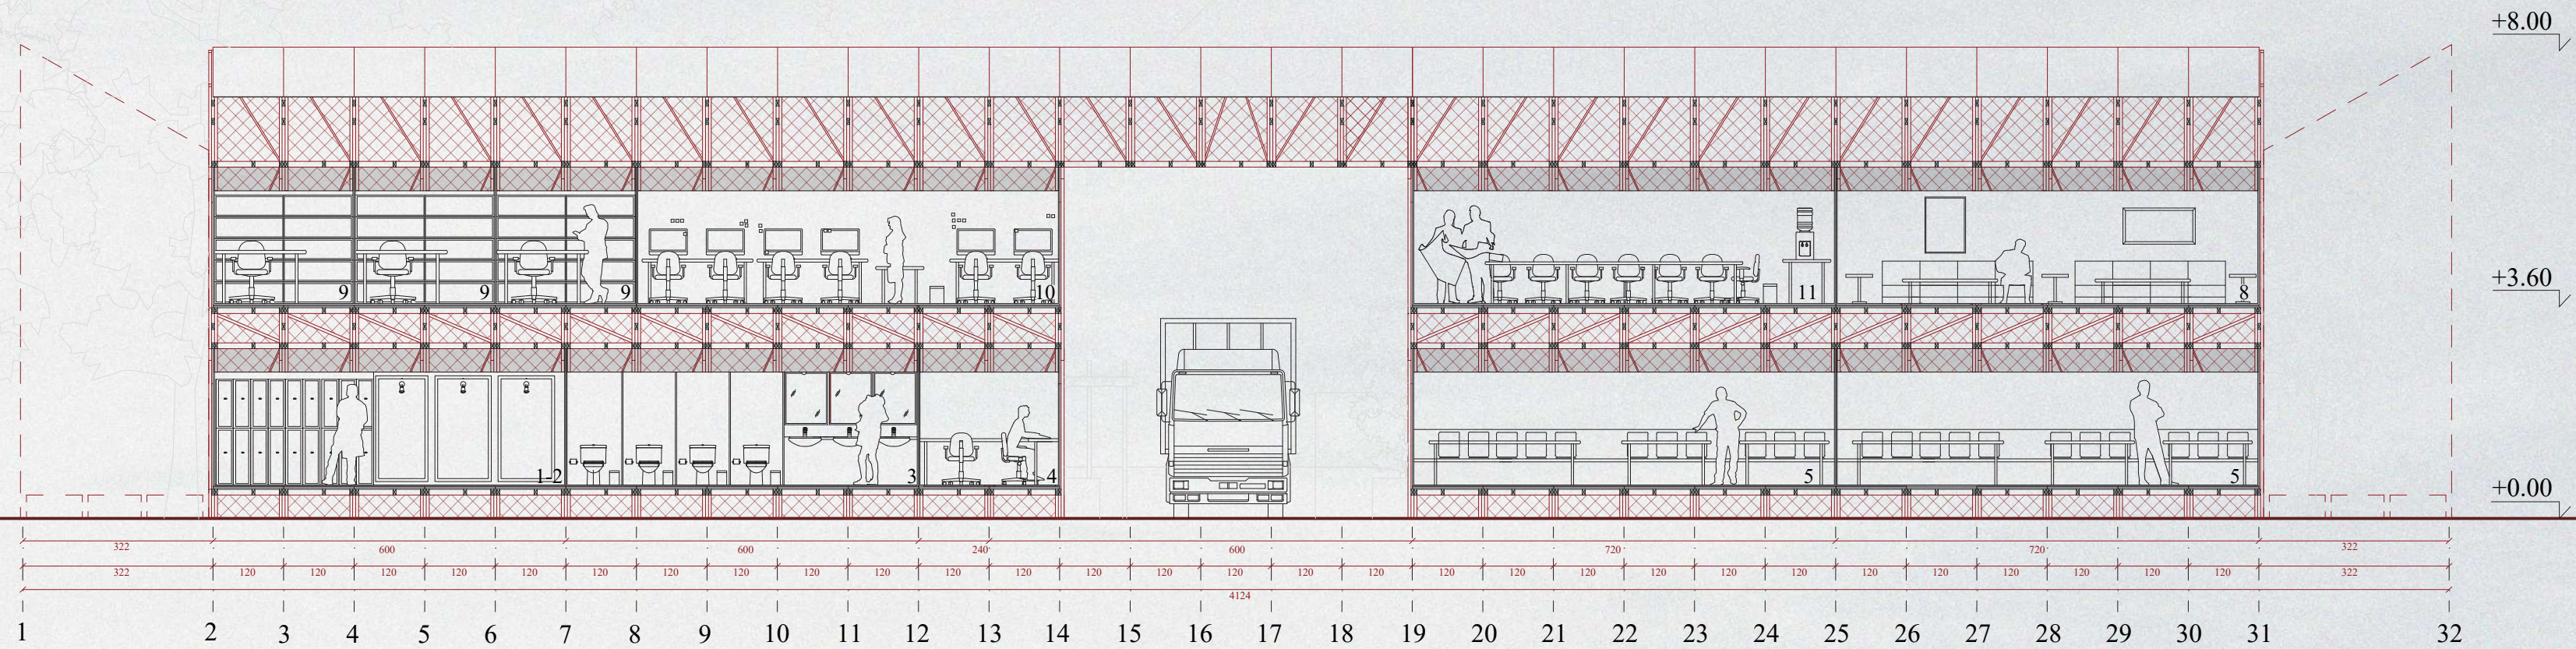

Corte A-A
Esc. 1:100

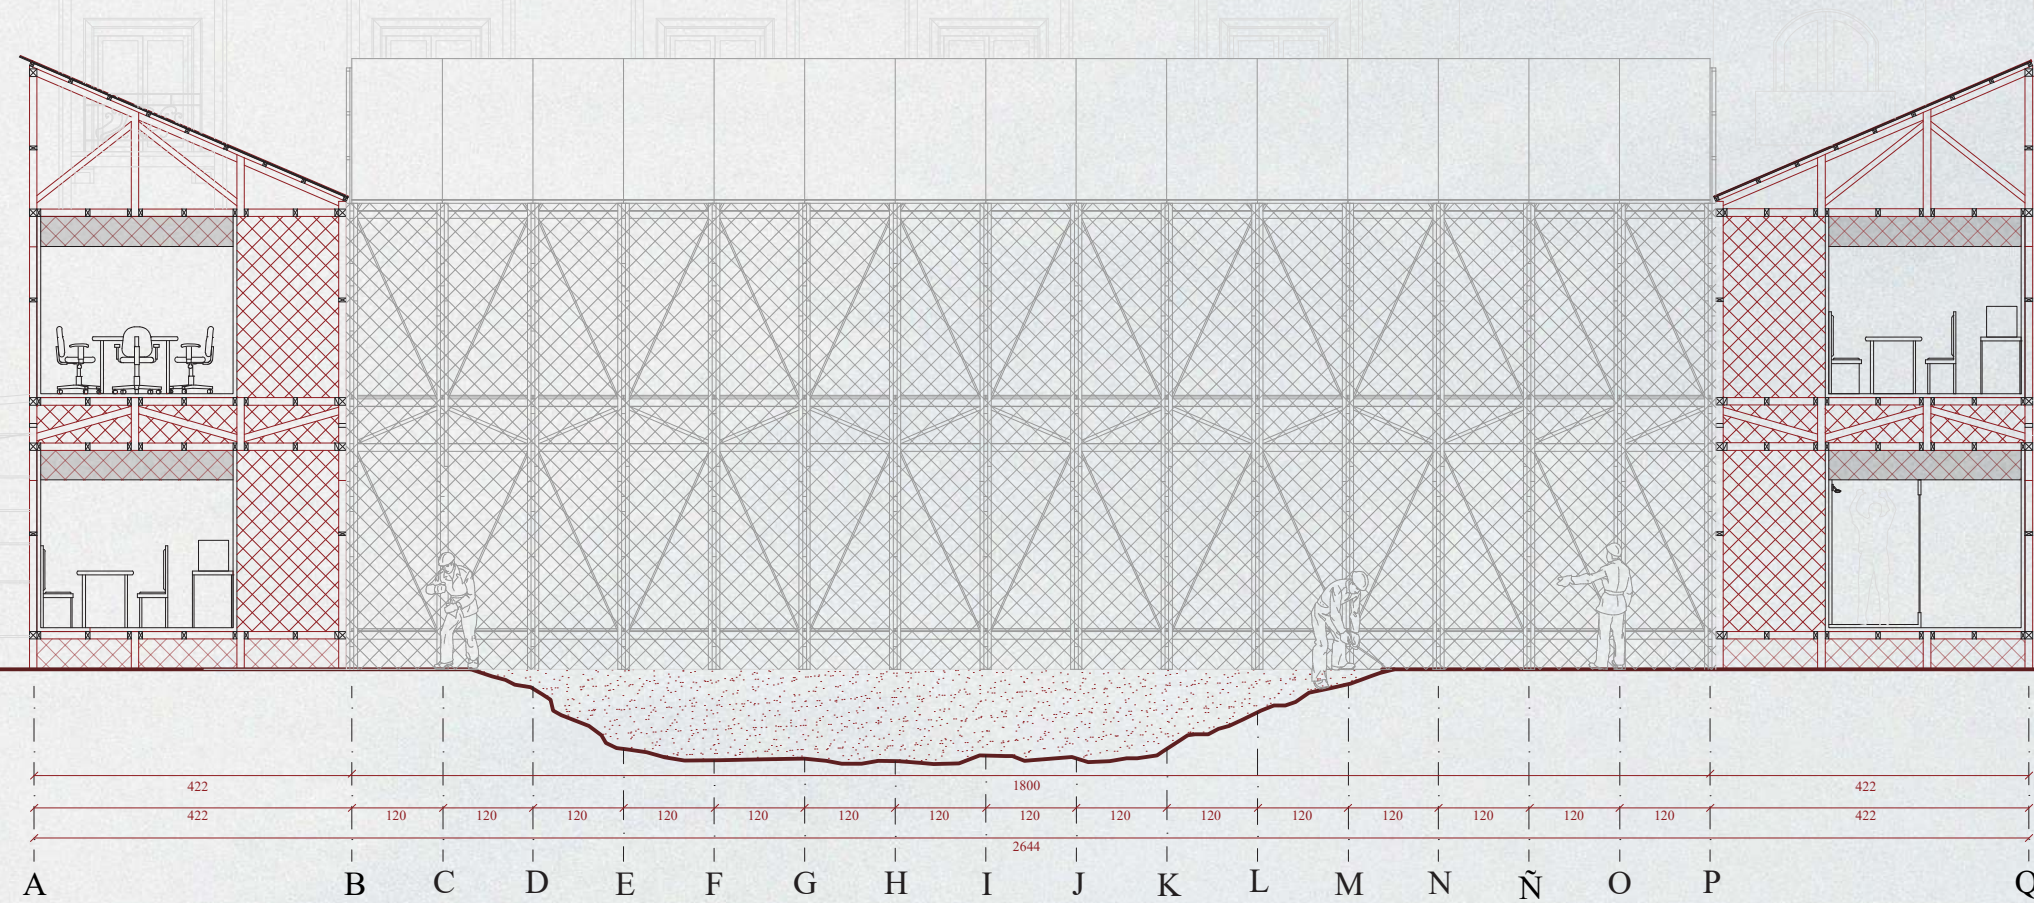

Corte B-B
Esc. 1:100

