


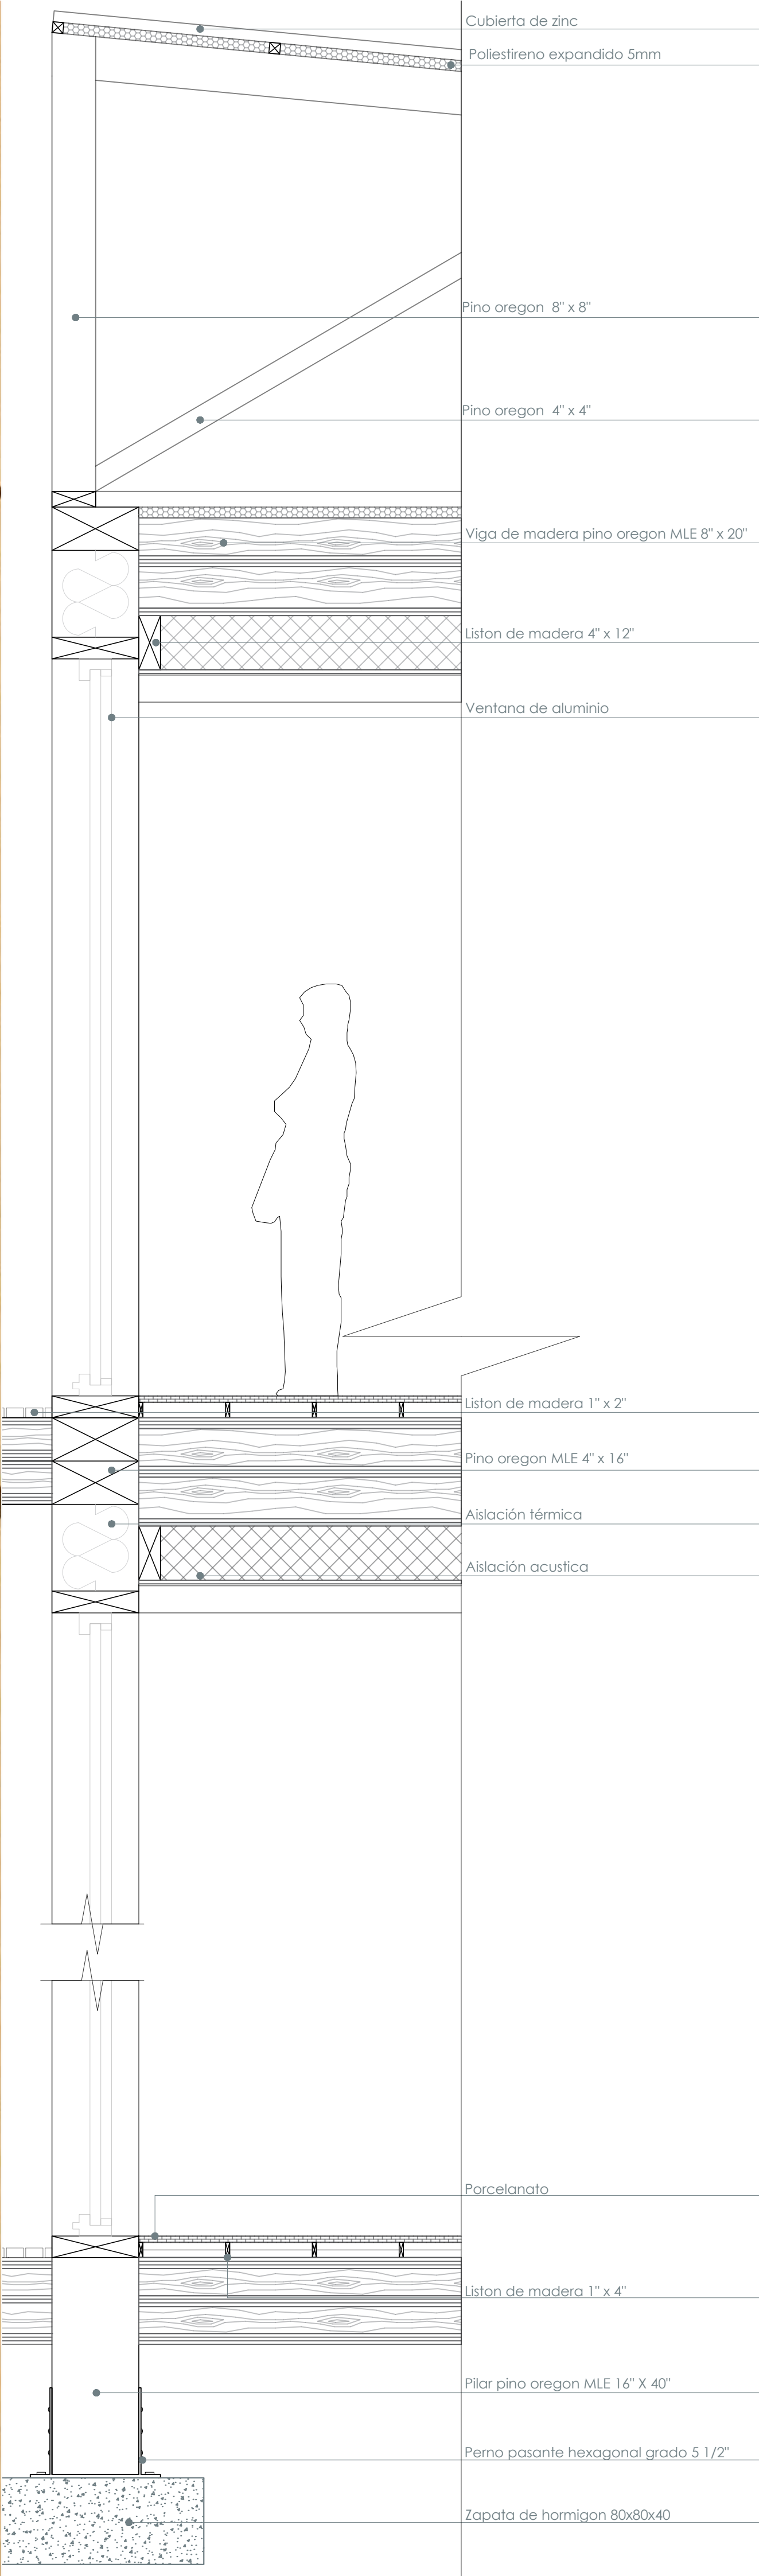

ESCANTILLON


ESCALA 1:20




DETALLES ESCANTILLON

ESCALA 1:15


D1

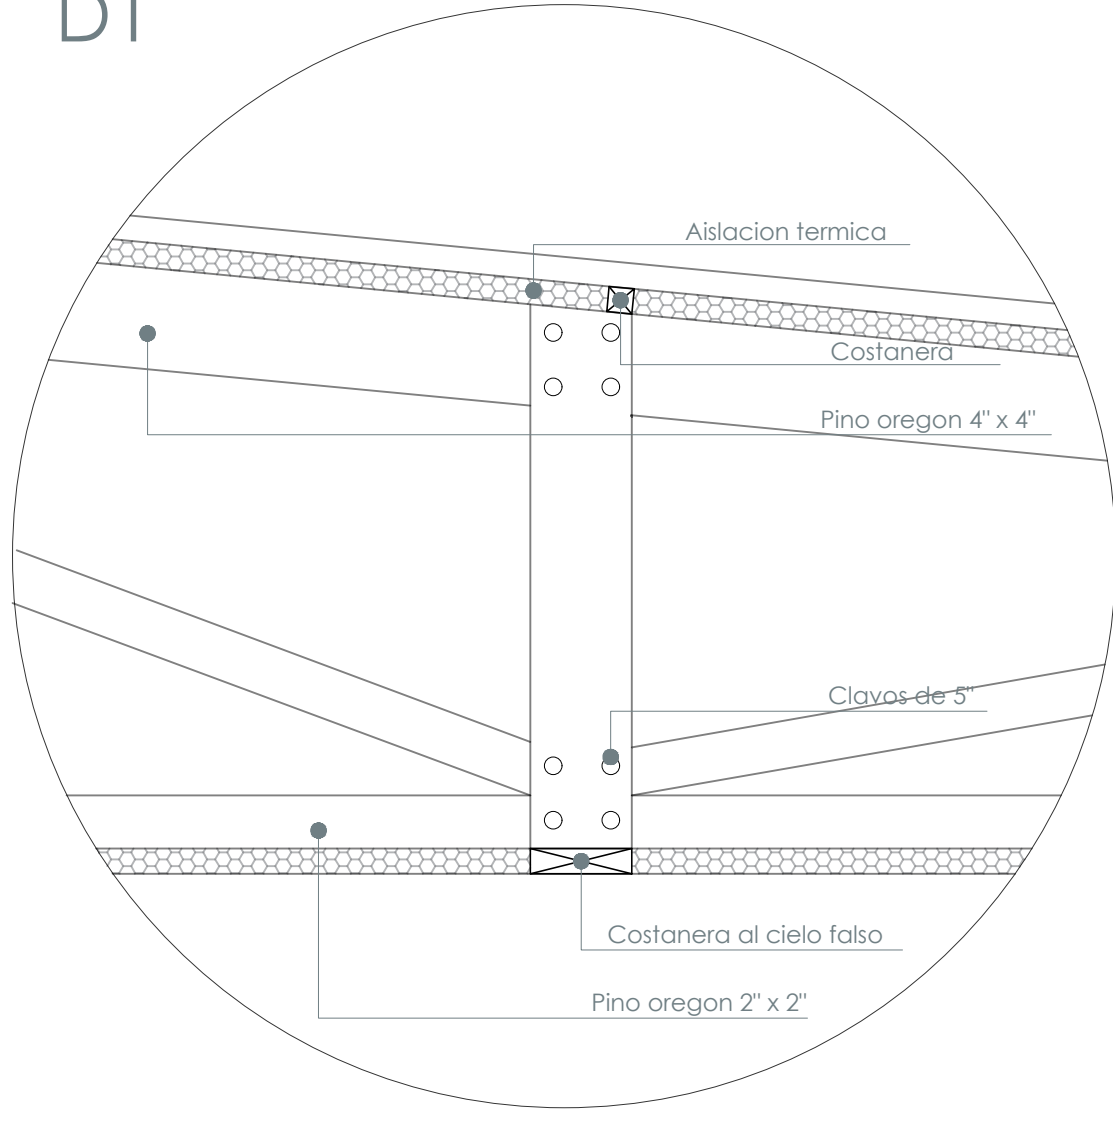

D2

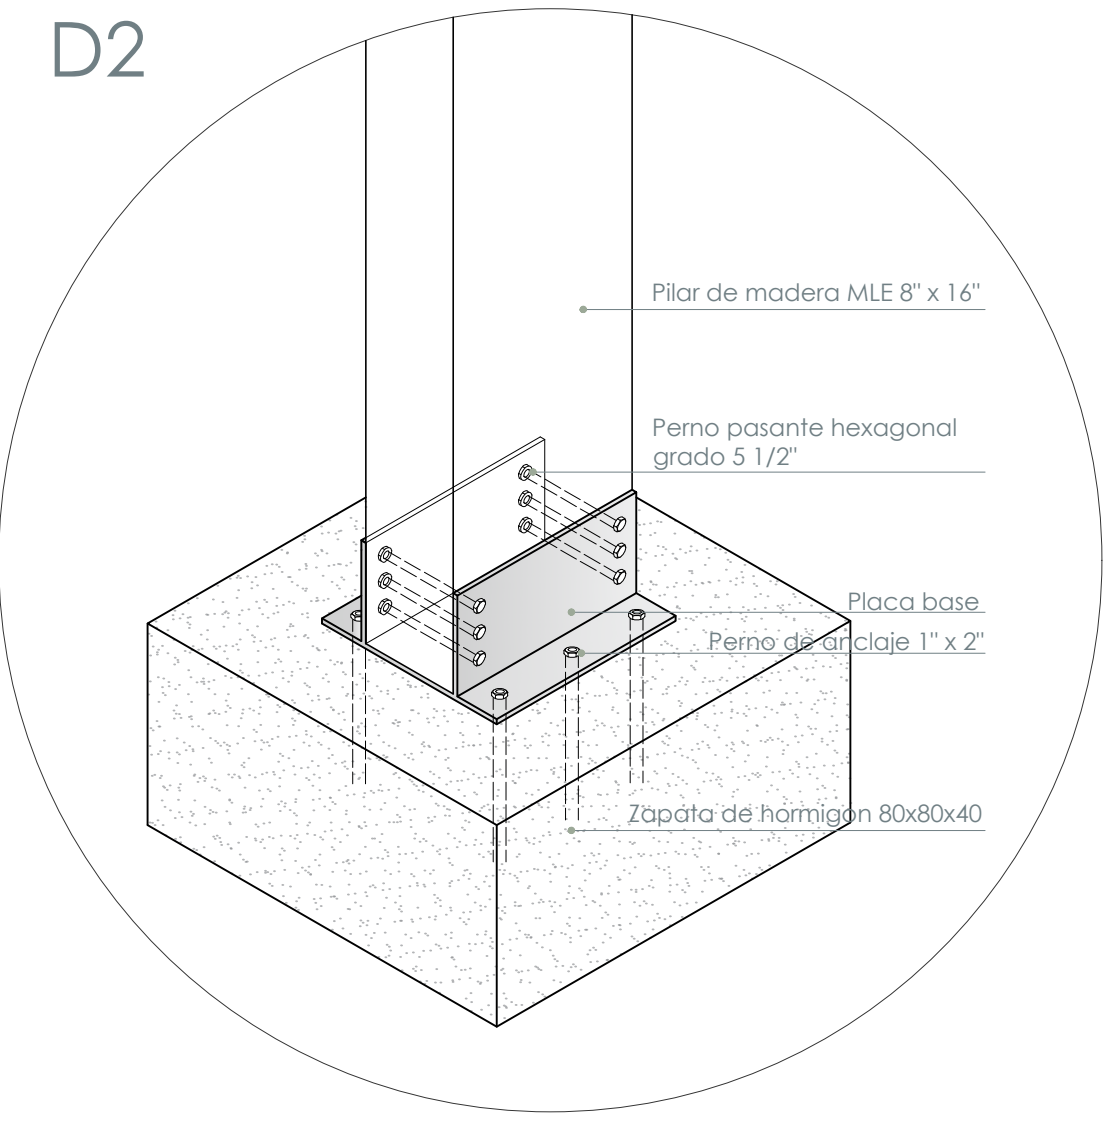


D3

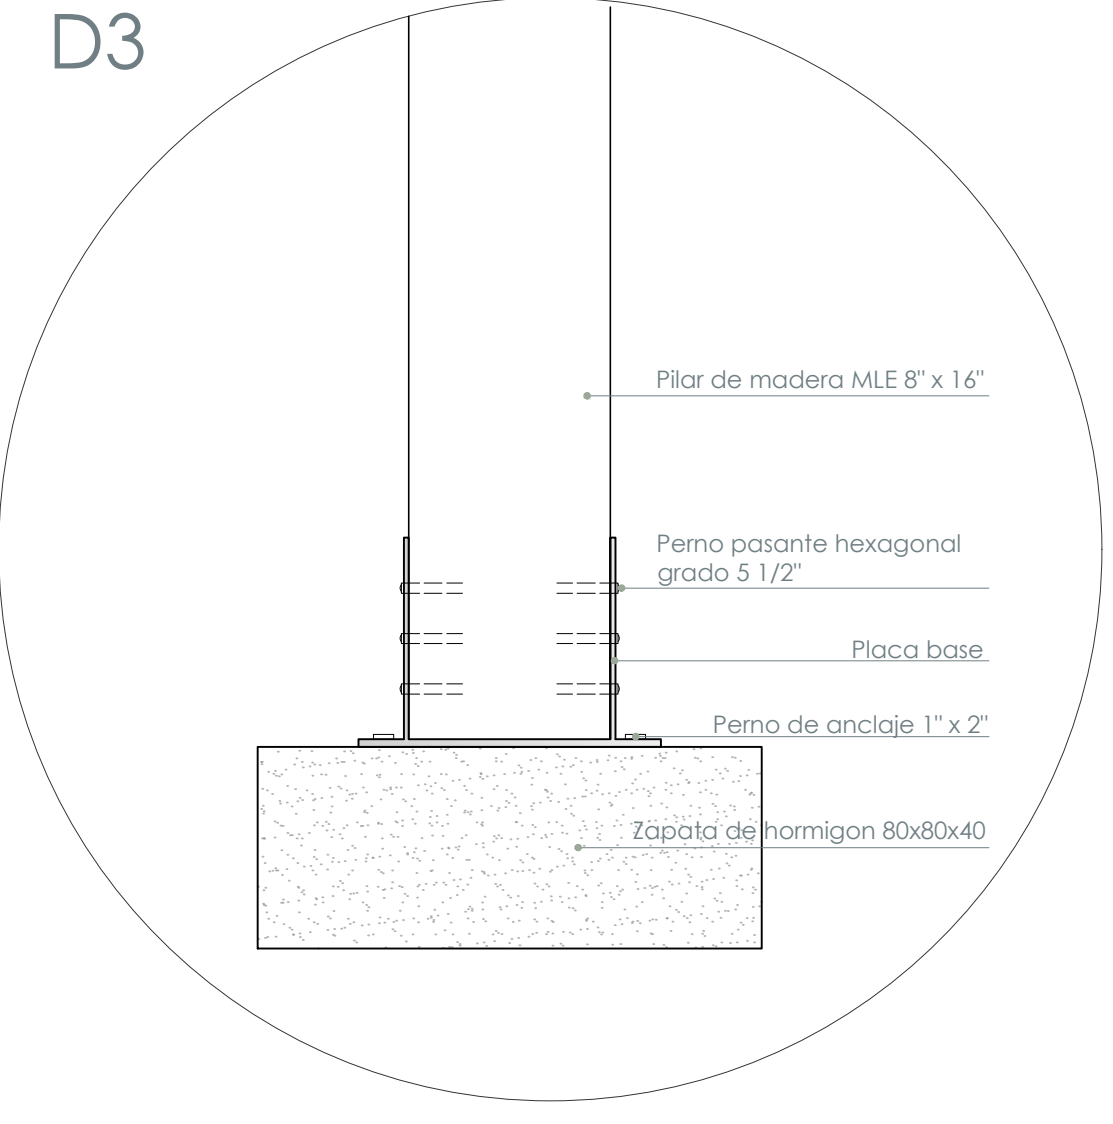


DETALLES SILO


ESCALA 1:15

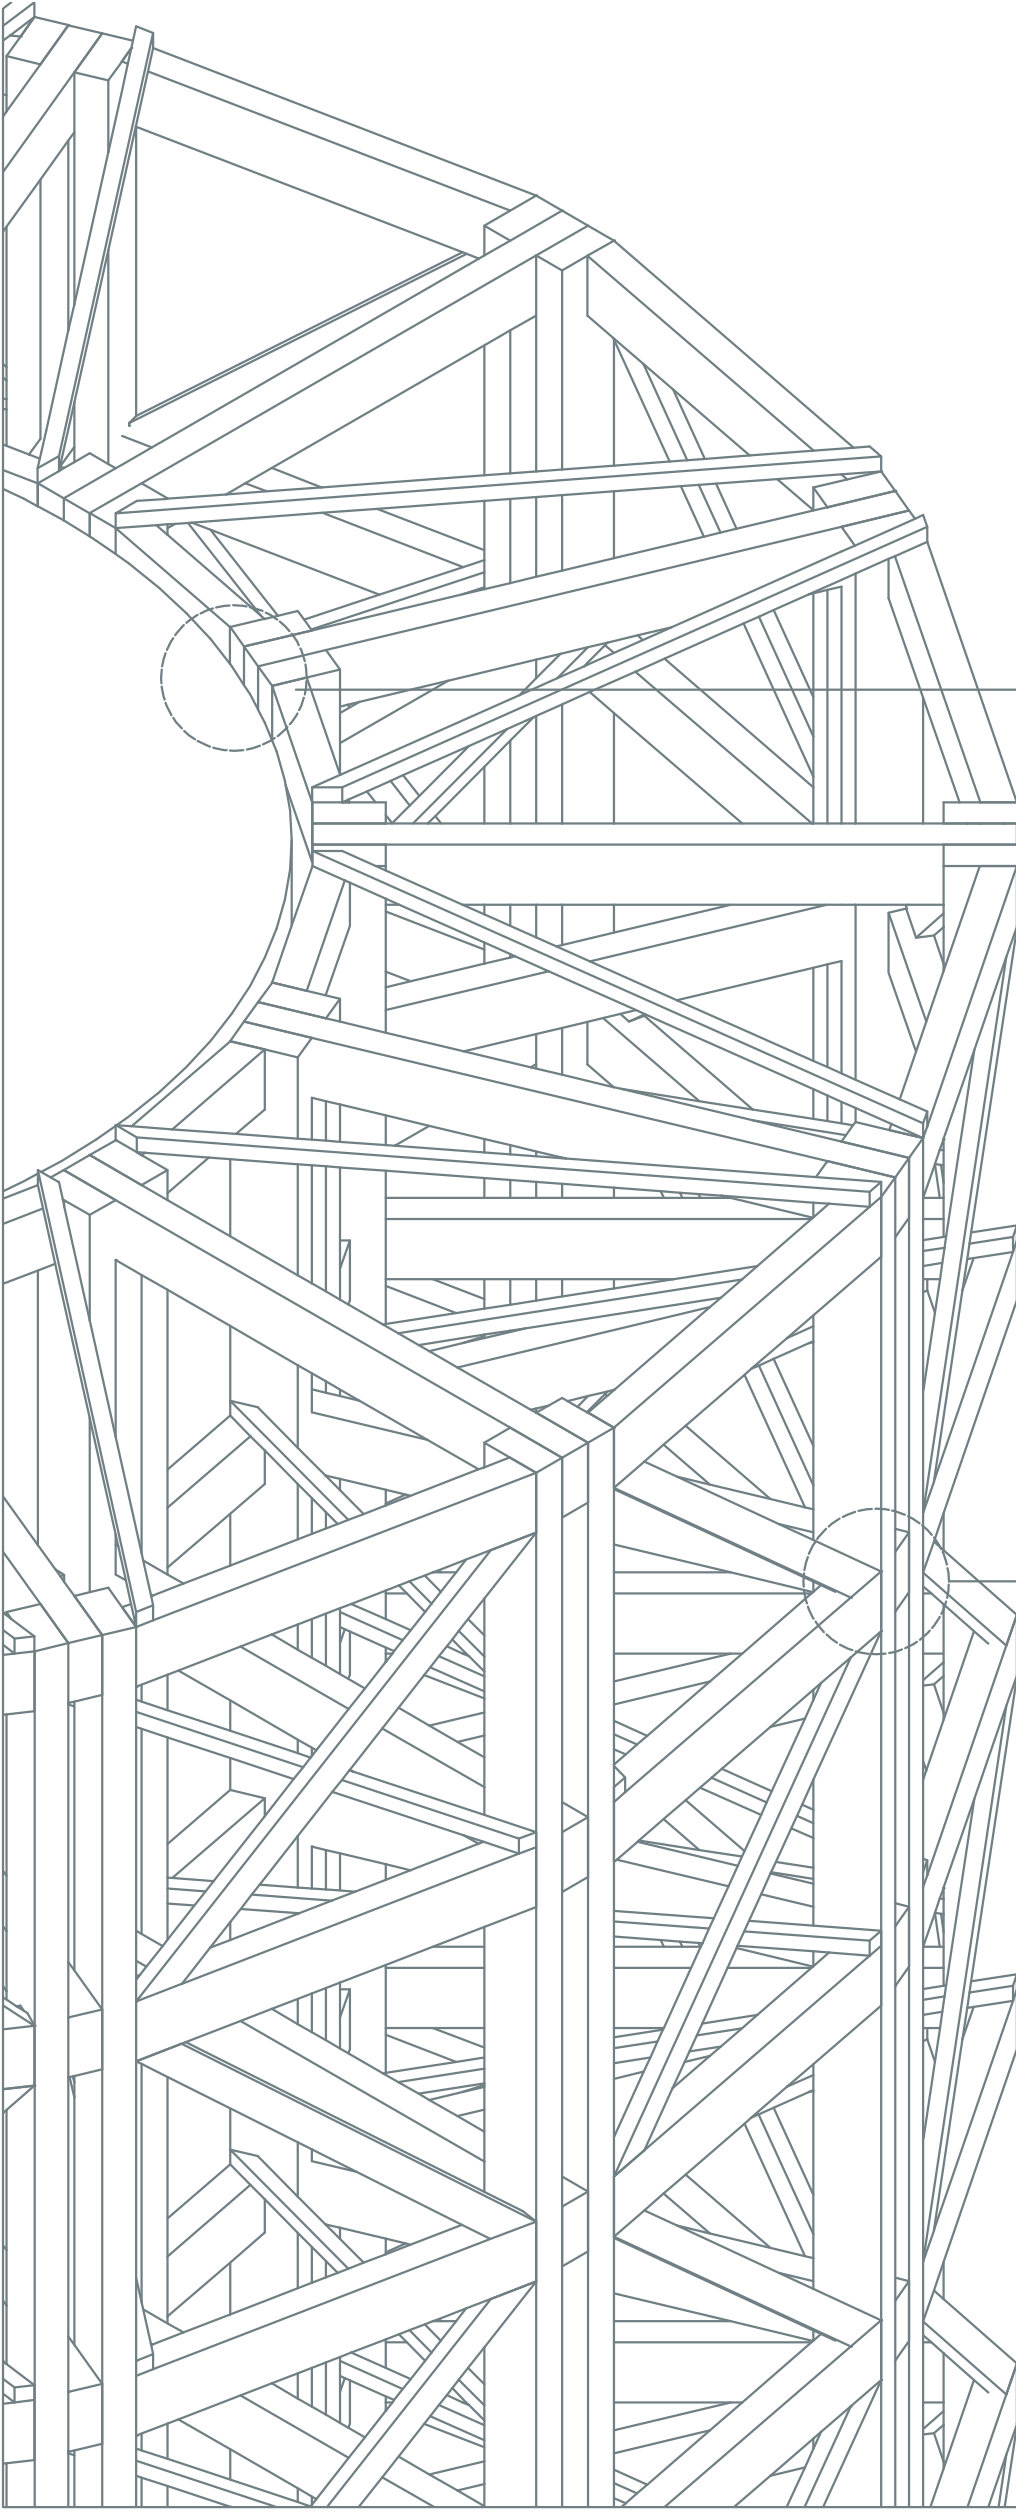

D4

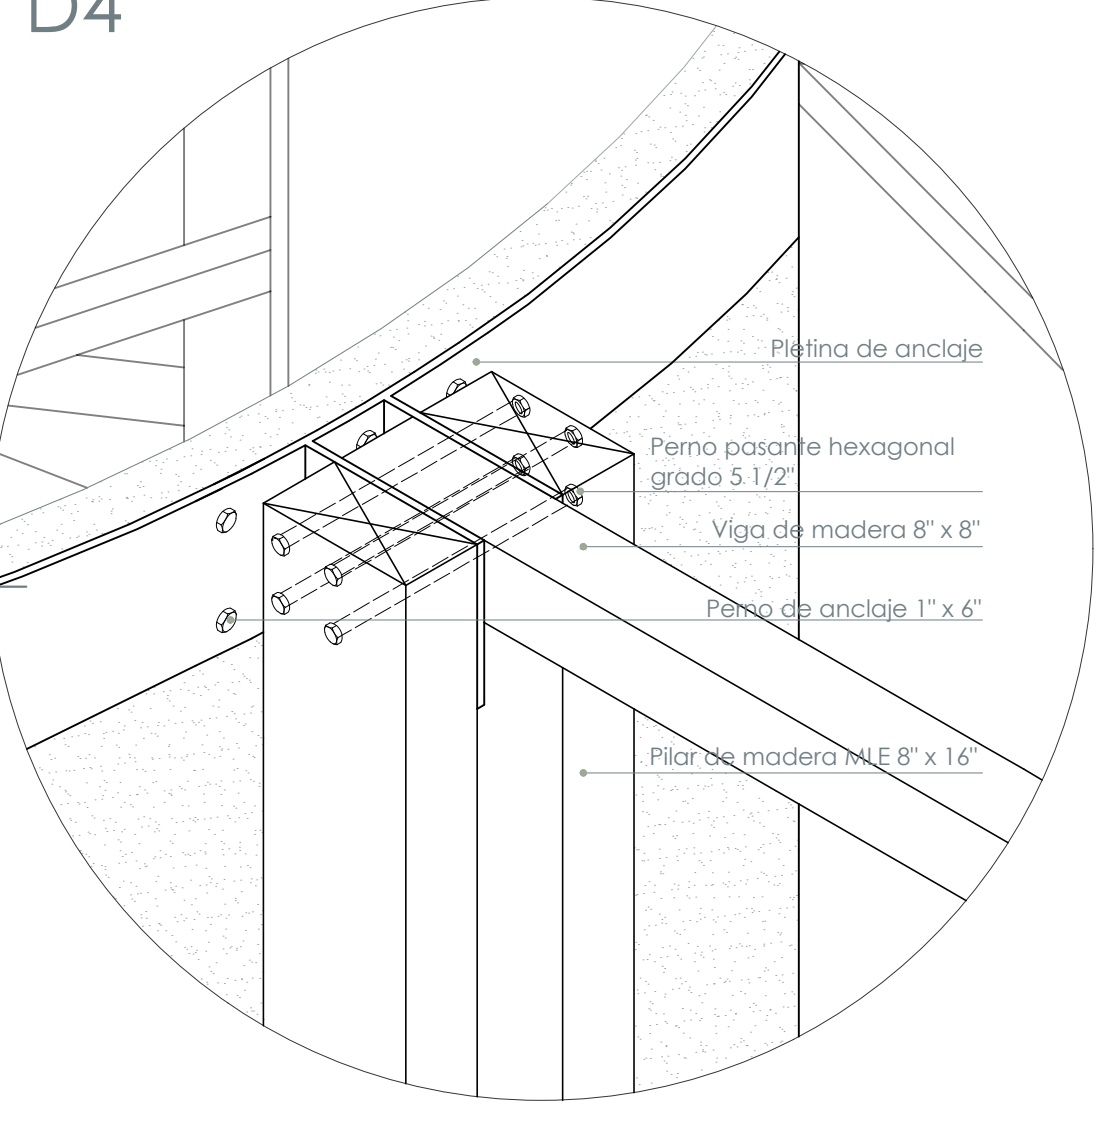

D5

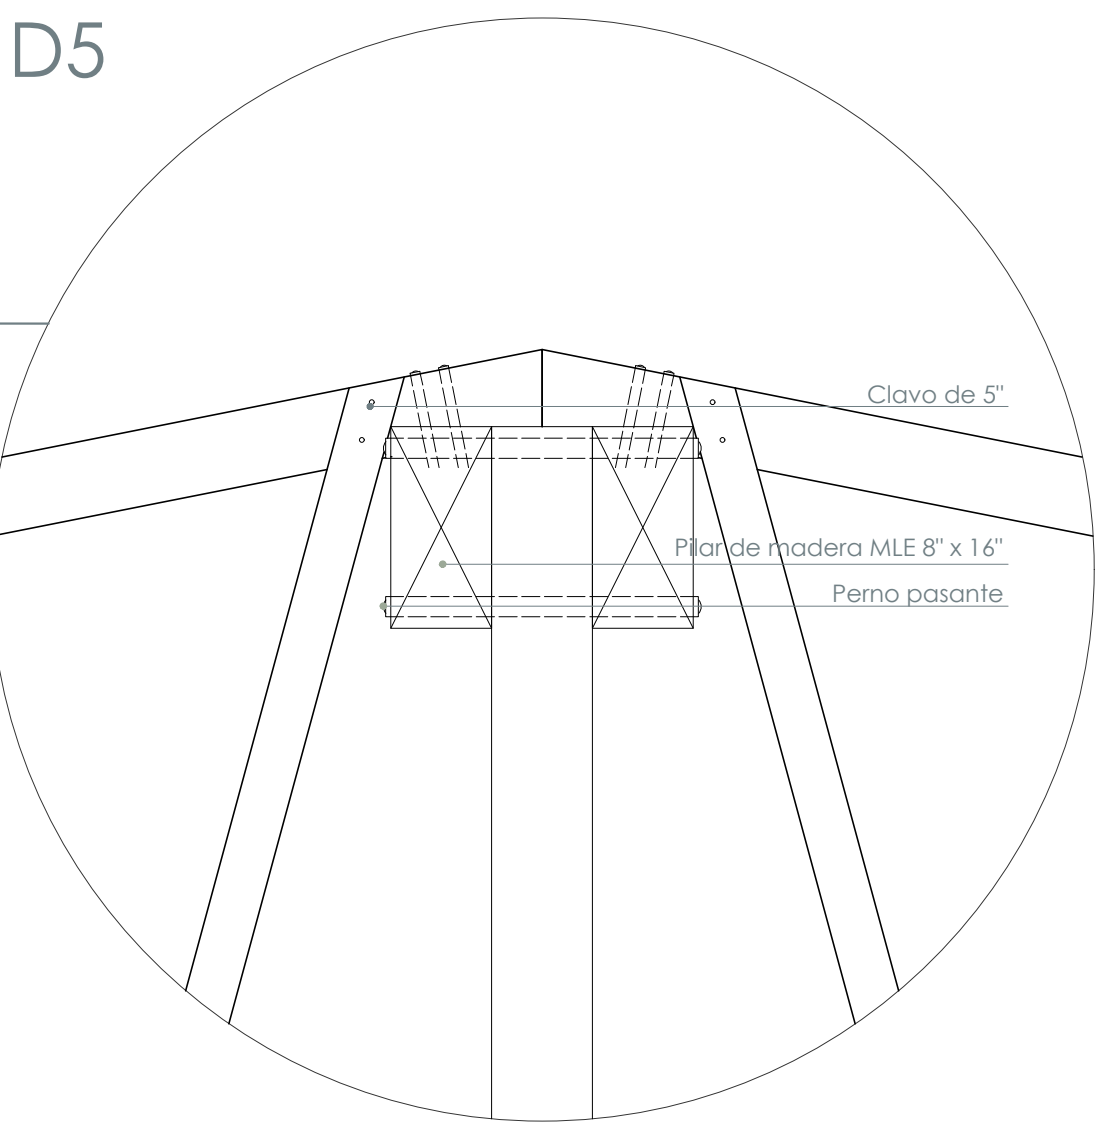

BIBLIOTECA

