




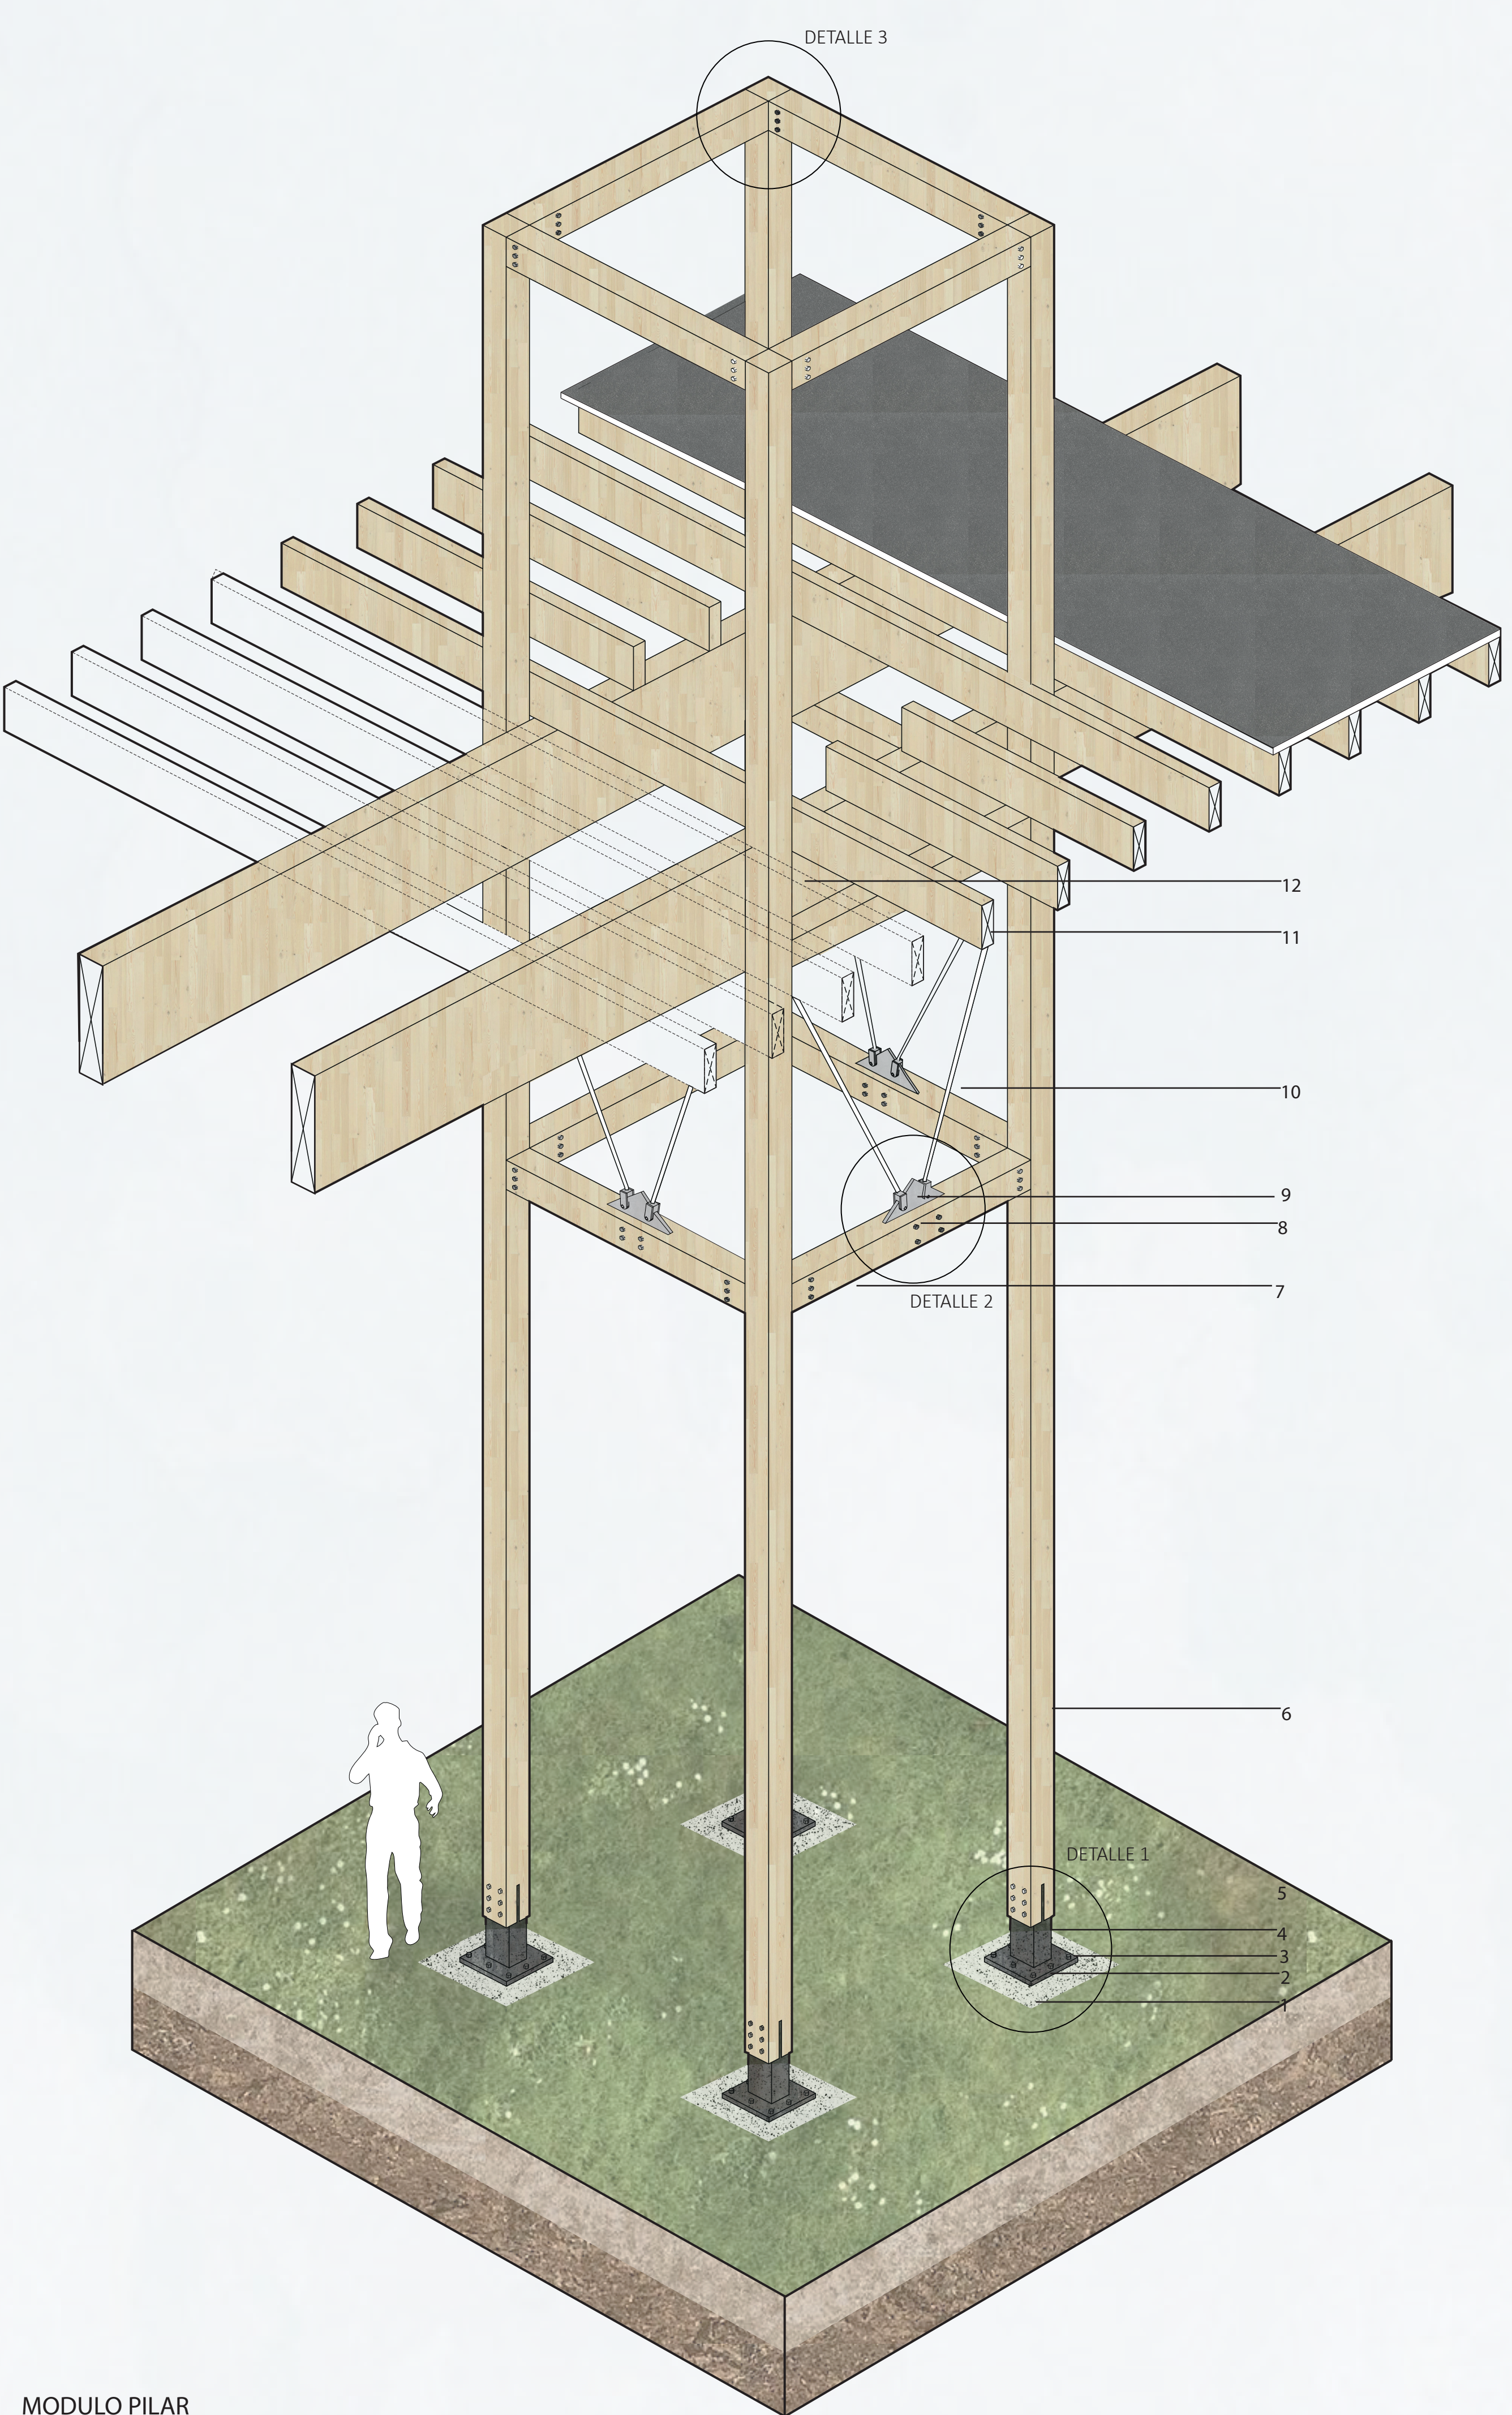


DETALLE 1

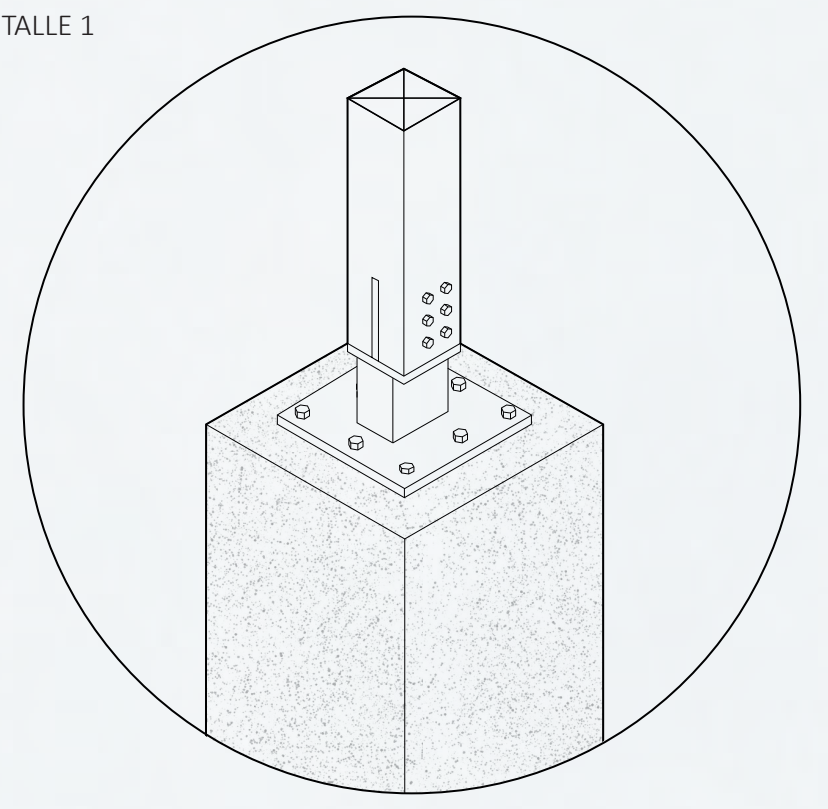

DETALLE 2

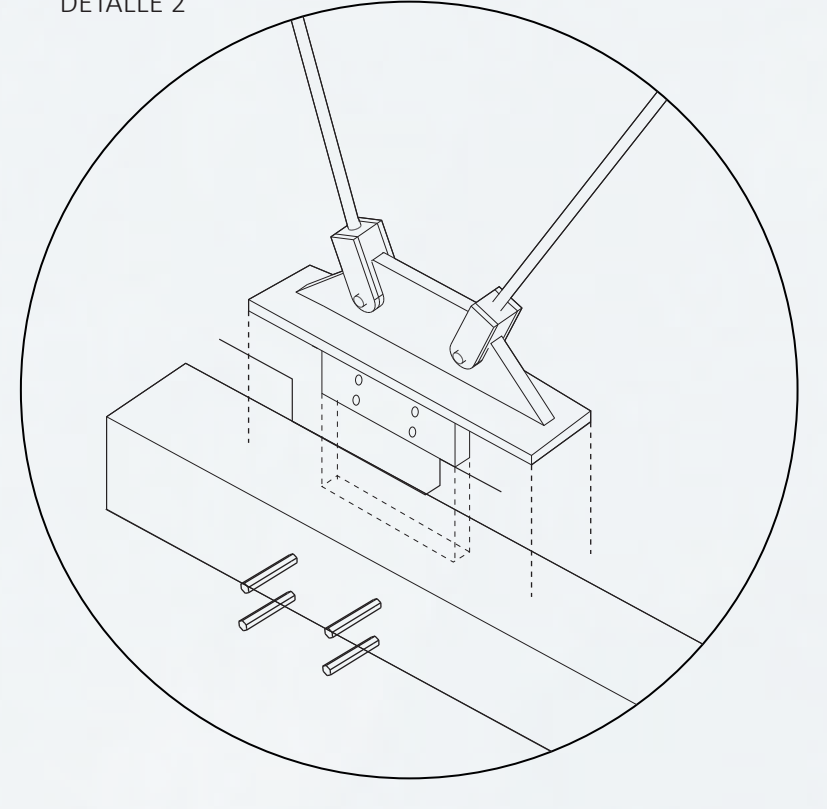

DETALLE 3

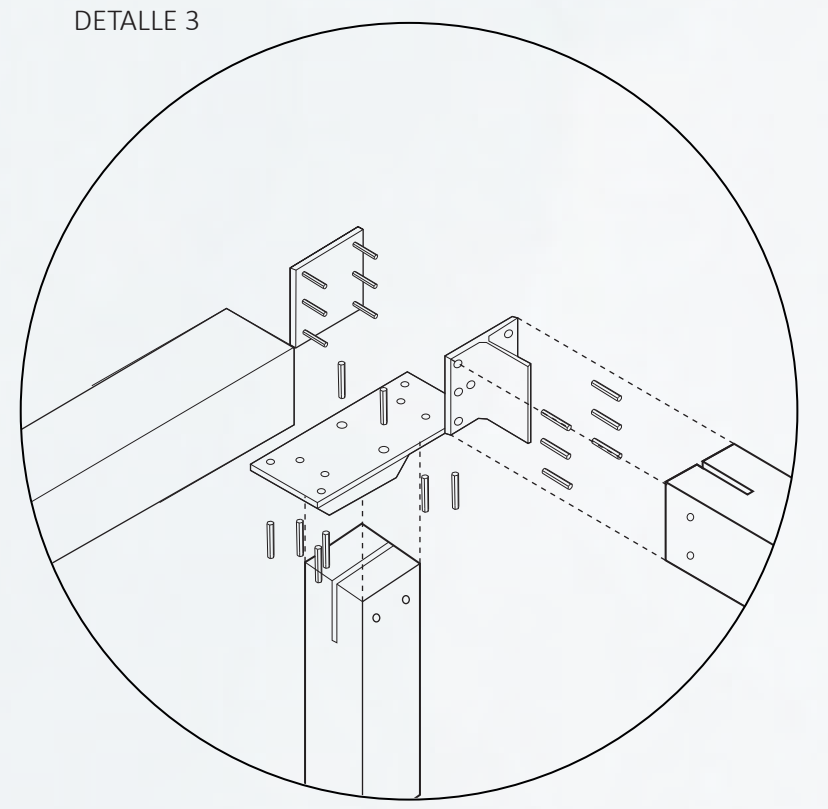

- 1. Dado de Hormigon H25
- 2. Placa base e= 8cm
- 3. Perno con Tuerca y Golilla 5"
- 4. Pieza de Metal 30mm x 80mm
- 5. Perno con Tuerca y Golilla 2"
- 6. Pilar Madera Laminada 400mm" x 400mm"
- 7. Viga Madera Laminada 400mm x 400mm
- 8. Placa de refuerzo vertical
- 9. Cartelas de acero 5 cm
- 10. Tensor-Barra diagonal
- 11. Viga Maestra Madera laminada 400mm"x 1200mm"
- 12. Viga Secundaria Madera laminada 400mm" x 600mm"

